


48 HIGH STREET, NORTHWOLD

SCALE 1:100

DOWNSTAIRS FLOOR PLAN

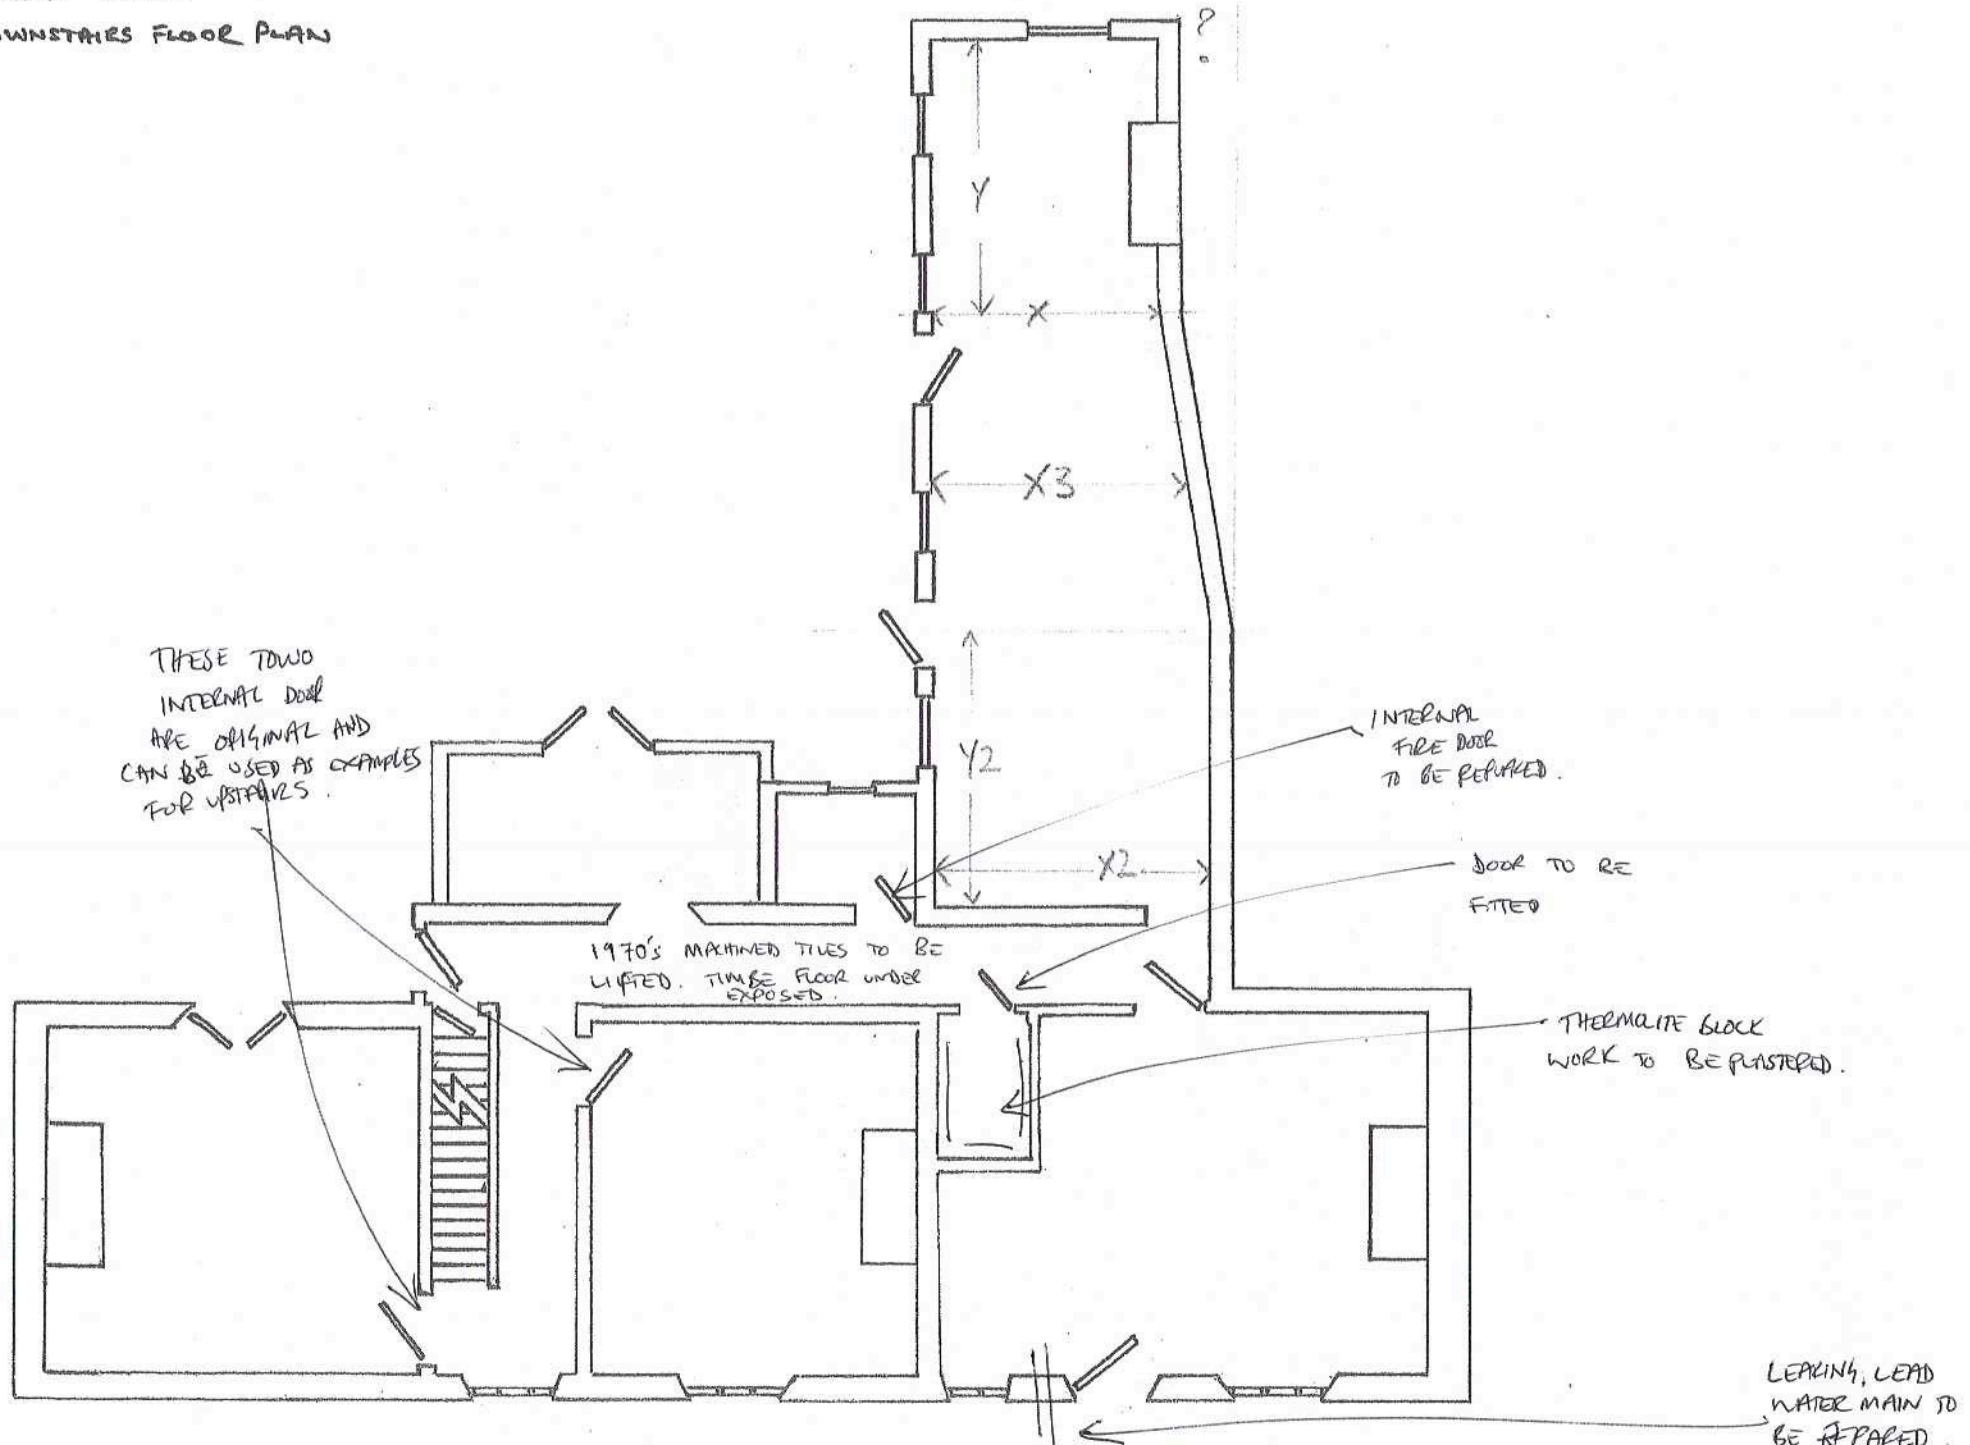

THESE TWO  
INTERNAL DOOR  
ARE ORIGINAL AND  
CAN BE USED AS EXAMPLES  
FOR UPSTAIRS.

1970'S MACHINE TILES TO BE  
LIFTED. TIMBER FLOOR UNDER  
EXPOSED.

INTERNAL  
FIRE DOOR  
TO BE REPAIRED.

DOOR TO BE  
FITTED

THERMALITE BLOCK  
WORK TO BE PLASTERED.

LEAKING, LEAD  
WATER MAIN TO  
BE REPAIRED.