




Existing Elevations
1:50

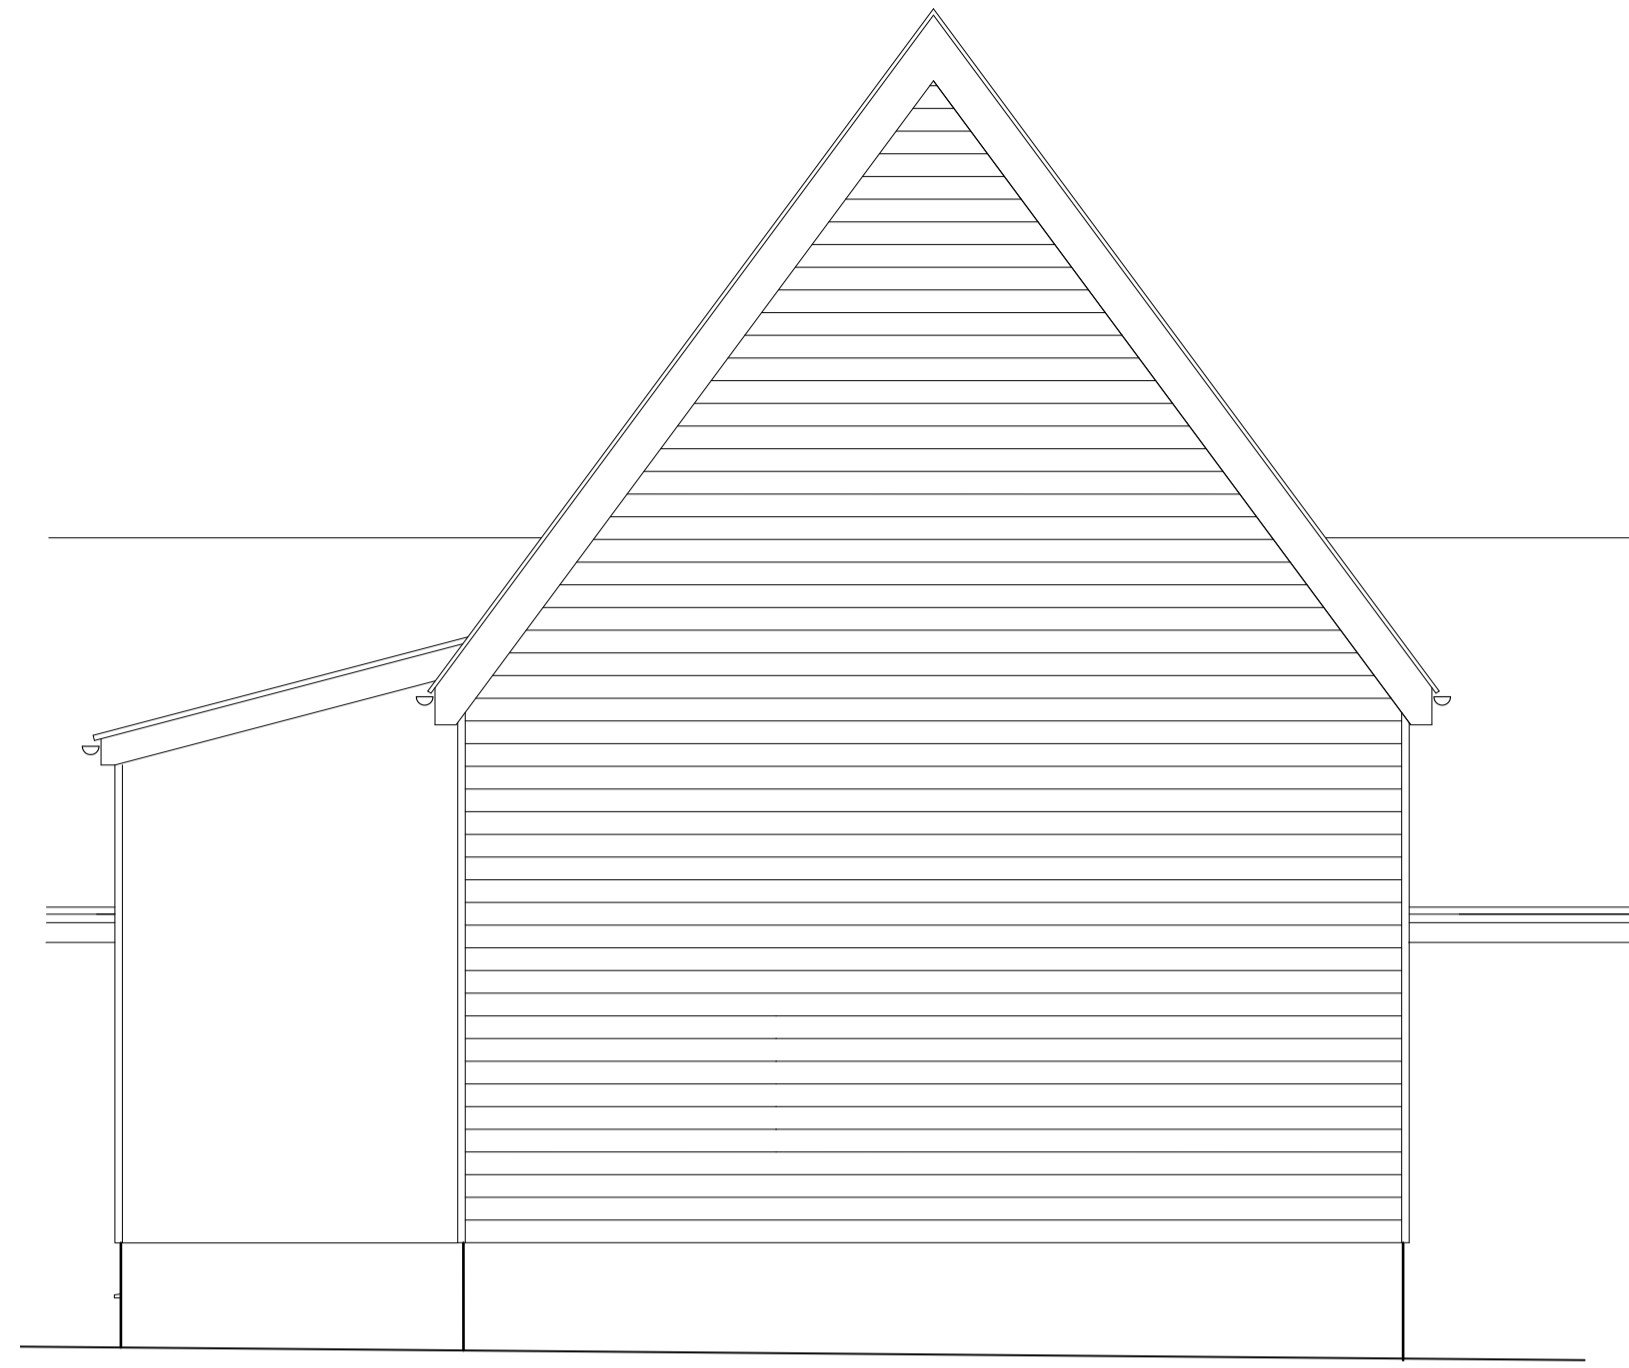



North Elevation
1:50

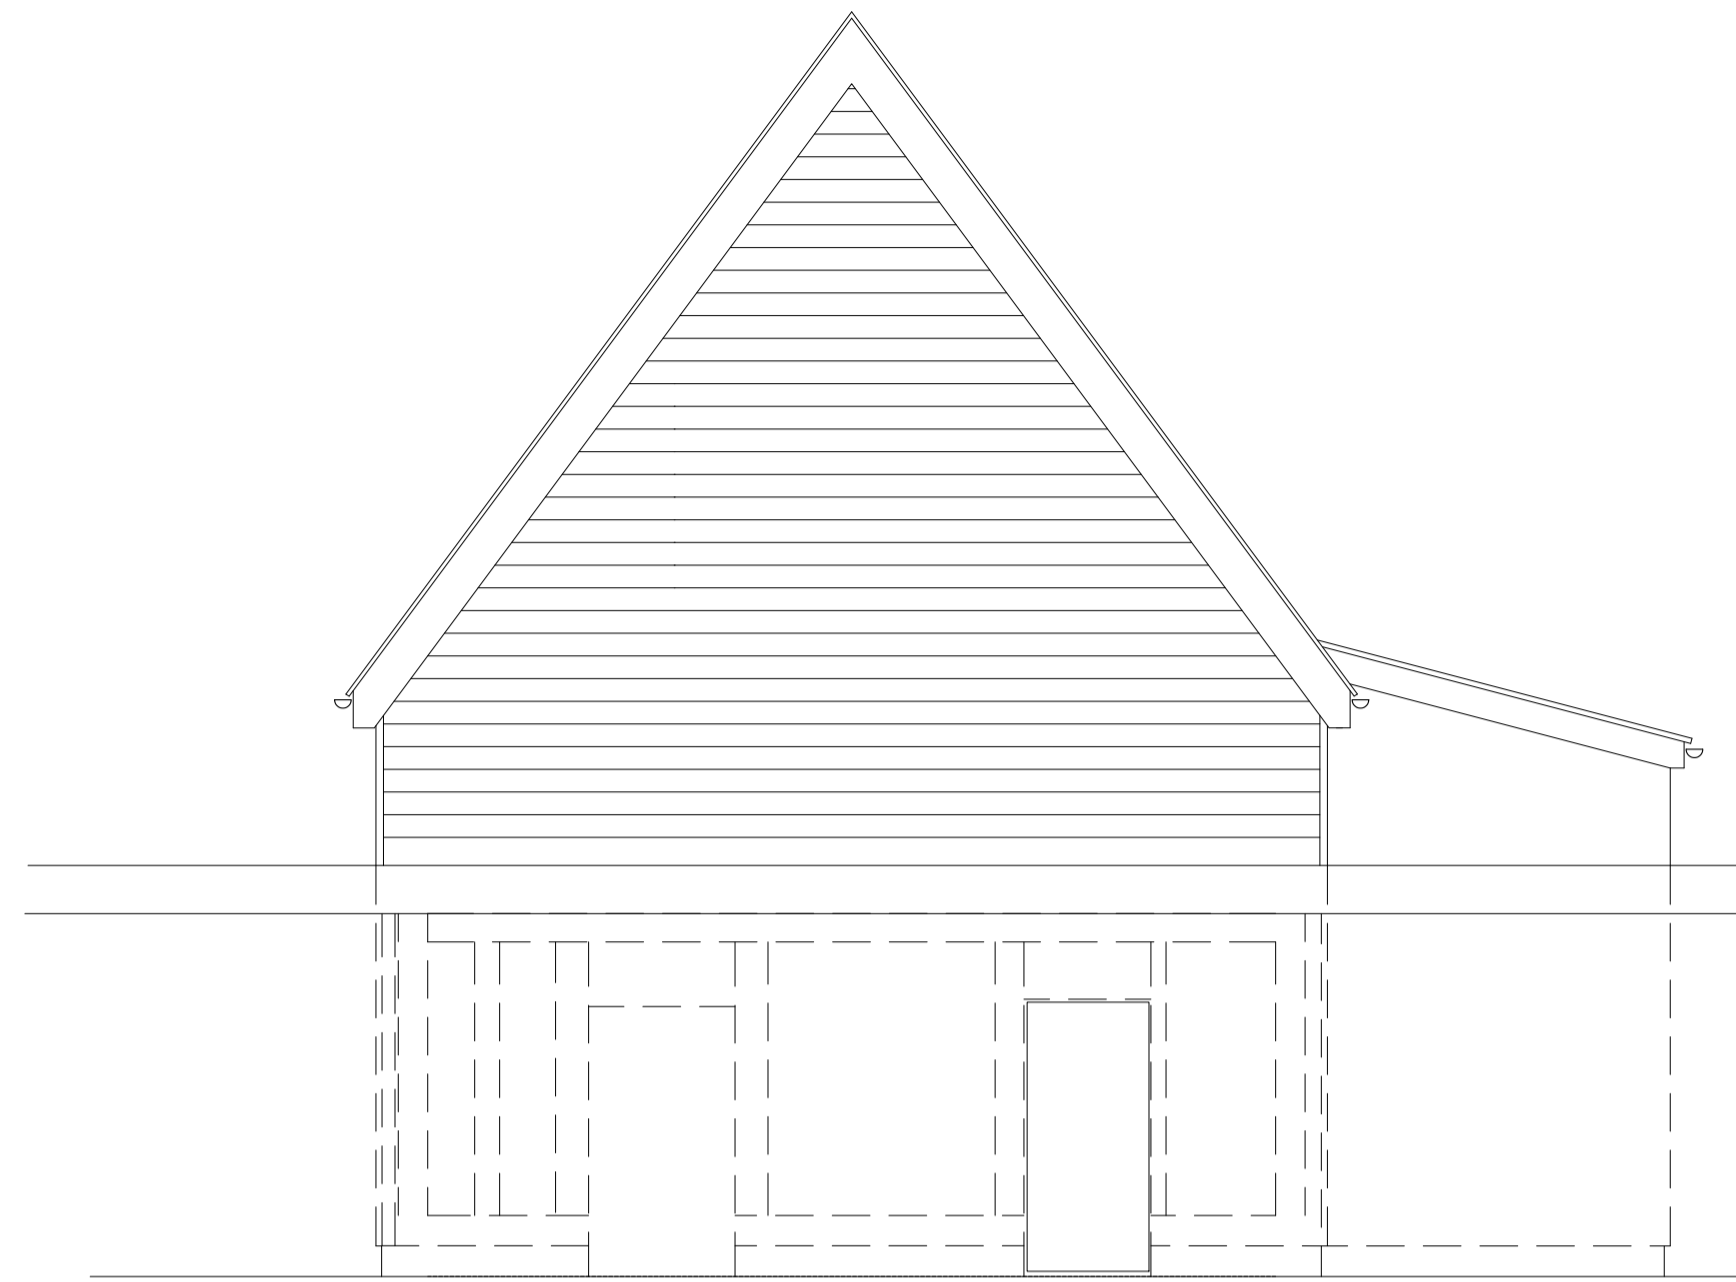

South Elevation
1:50

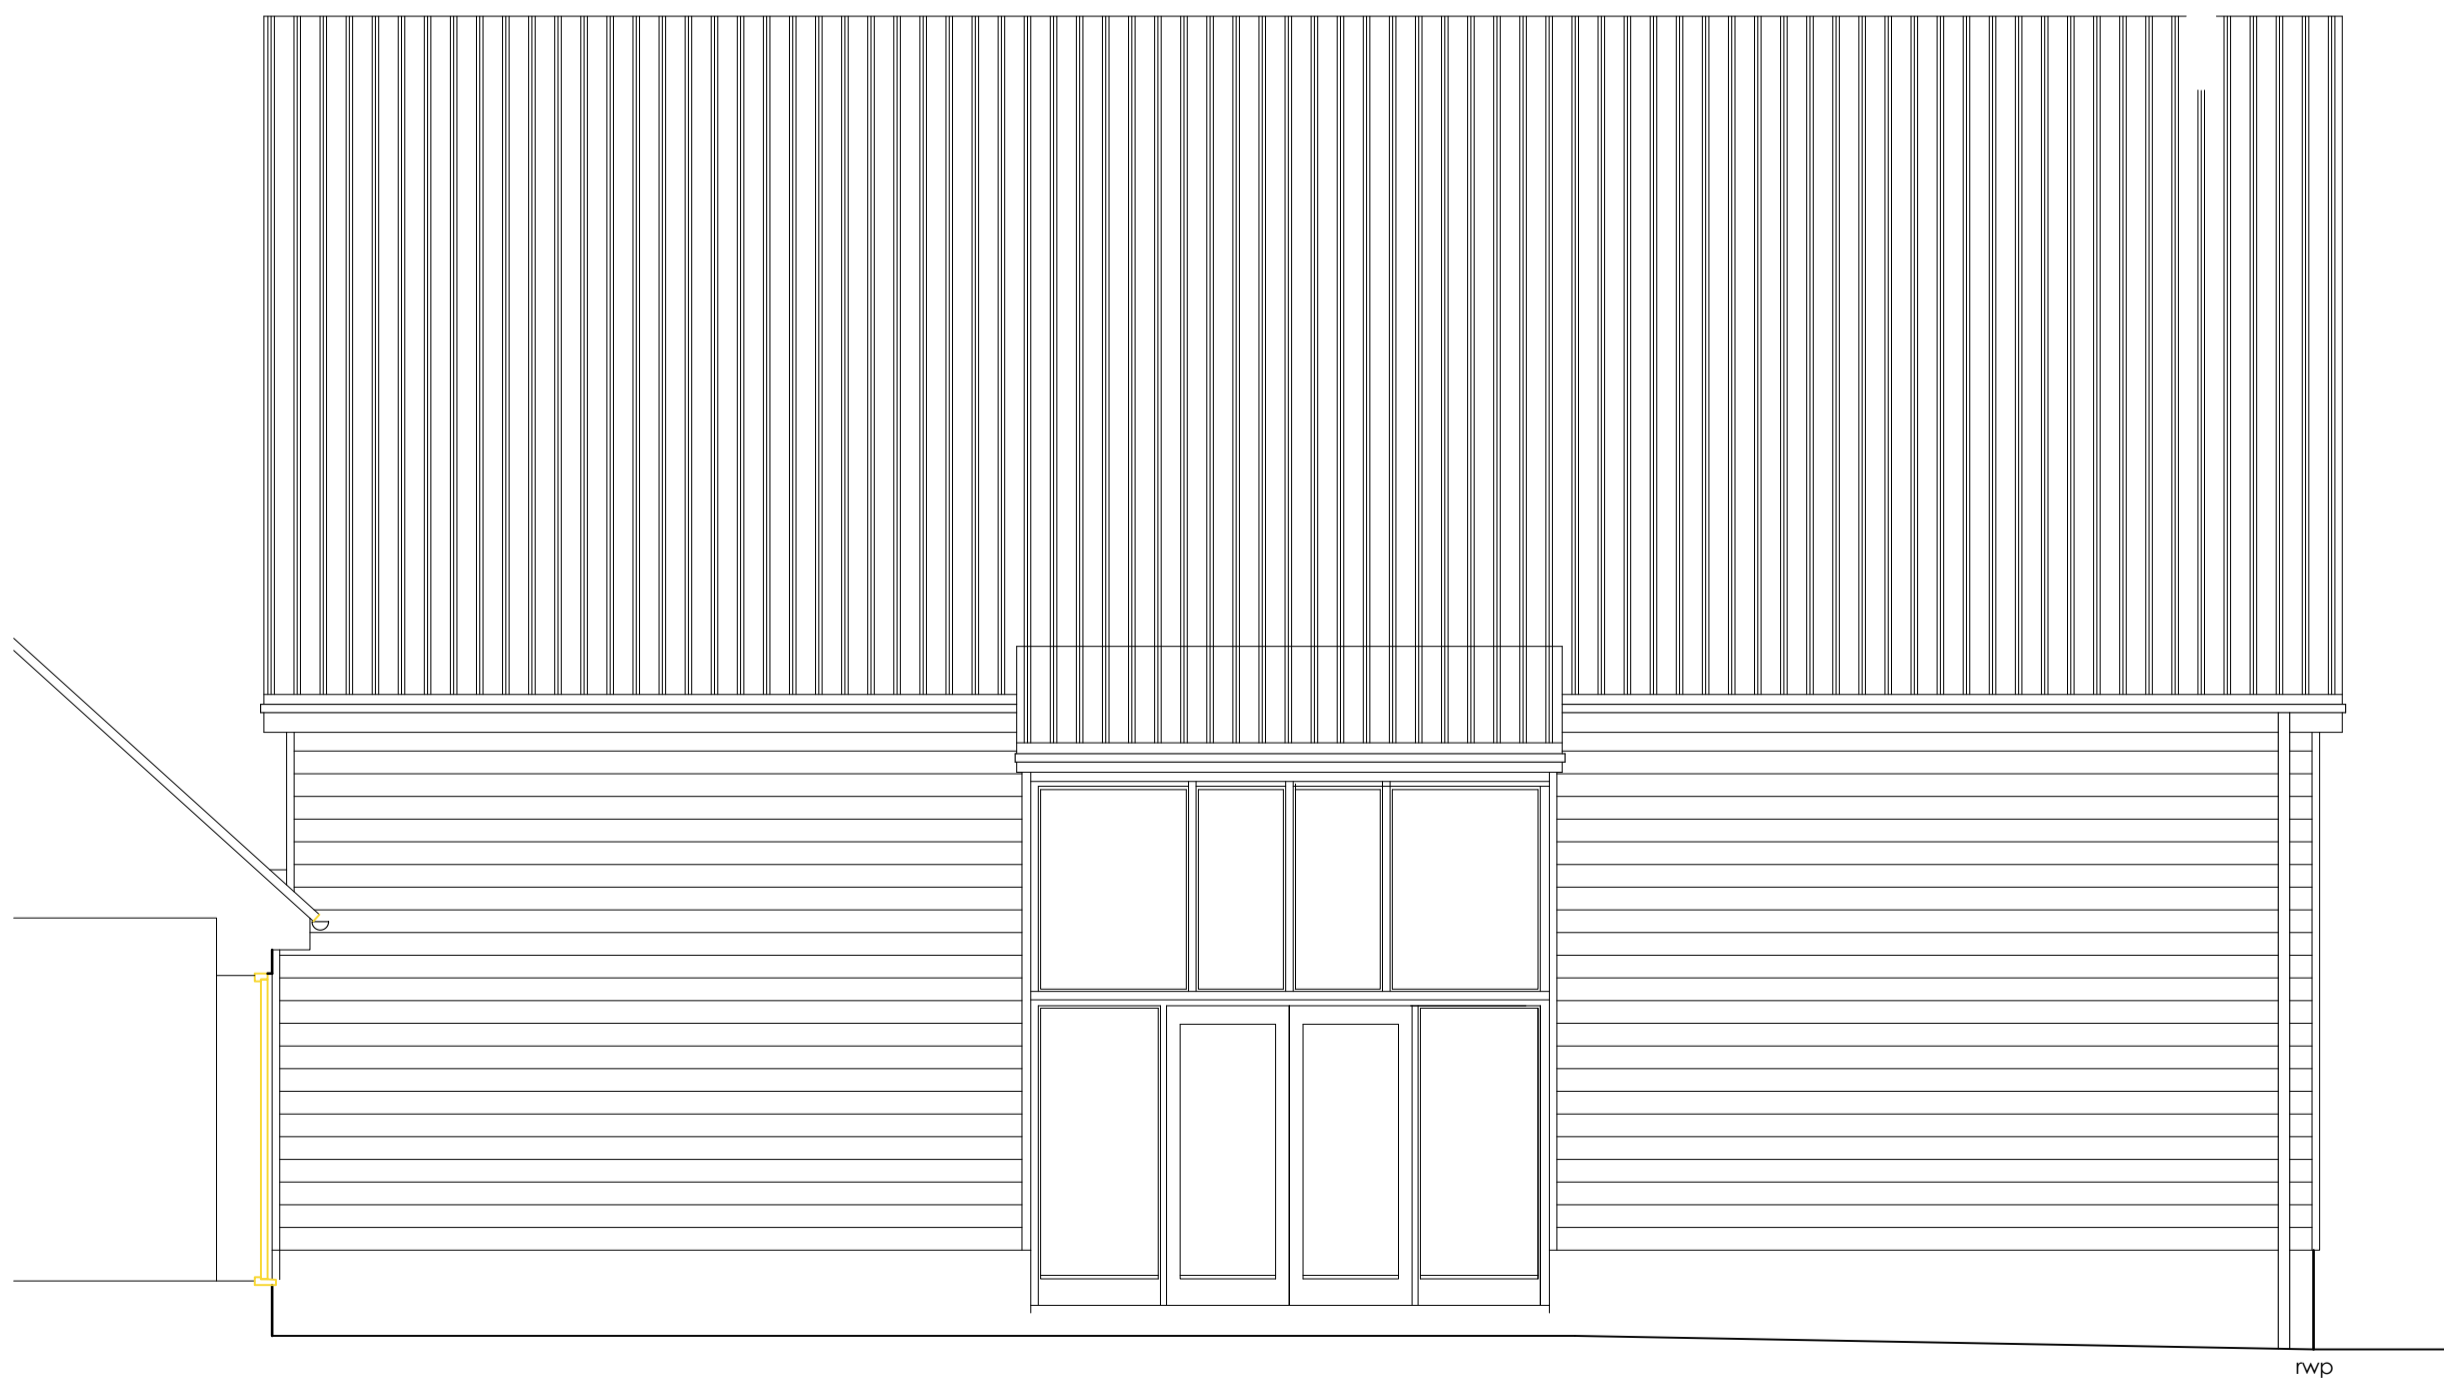

East Elevation
1:50

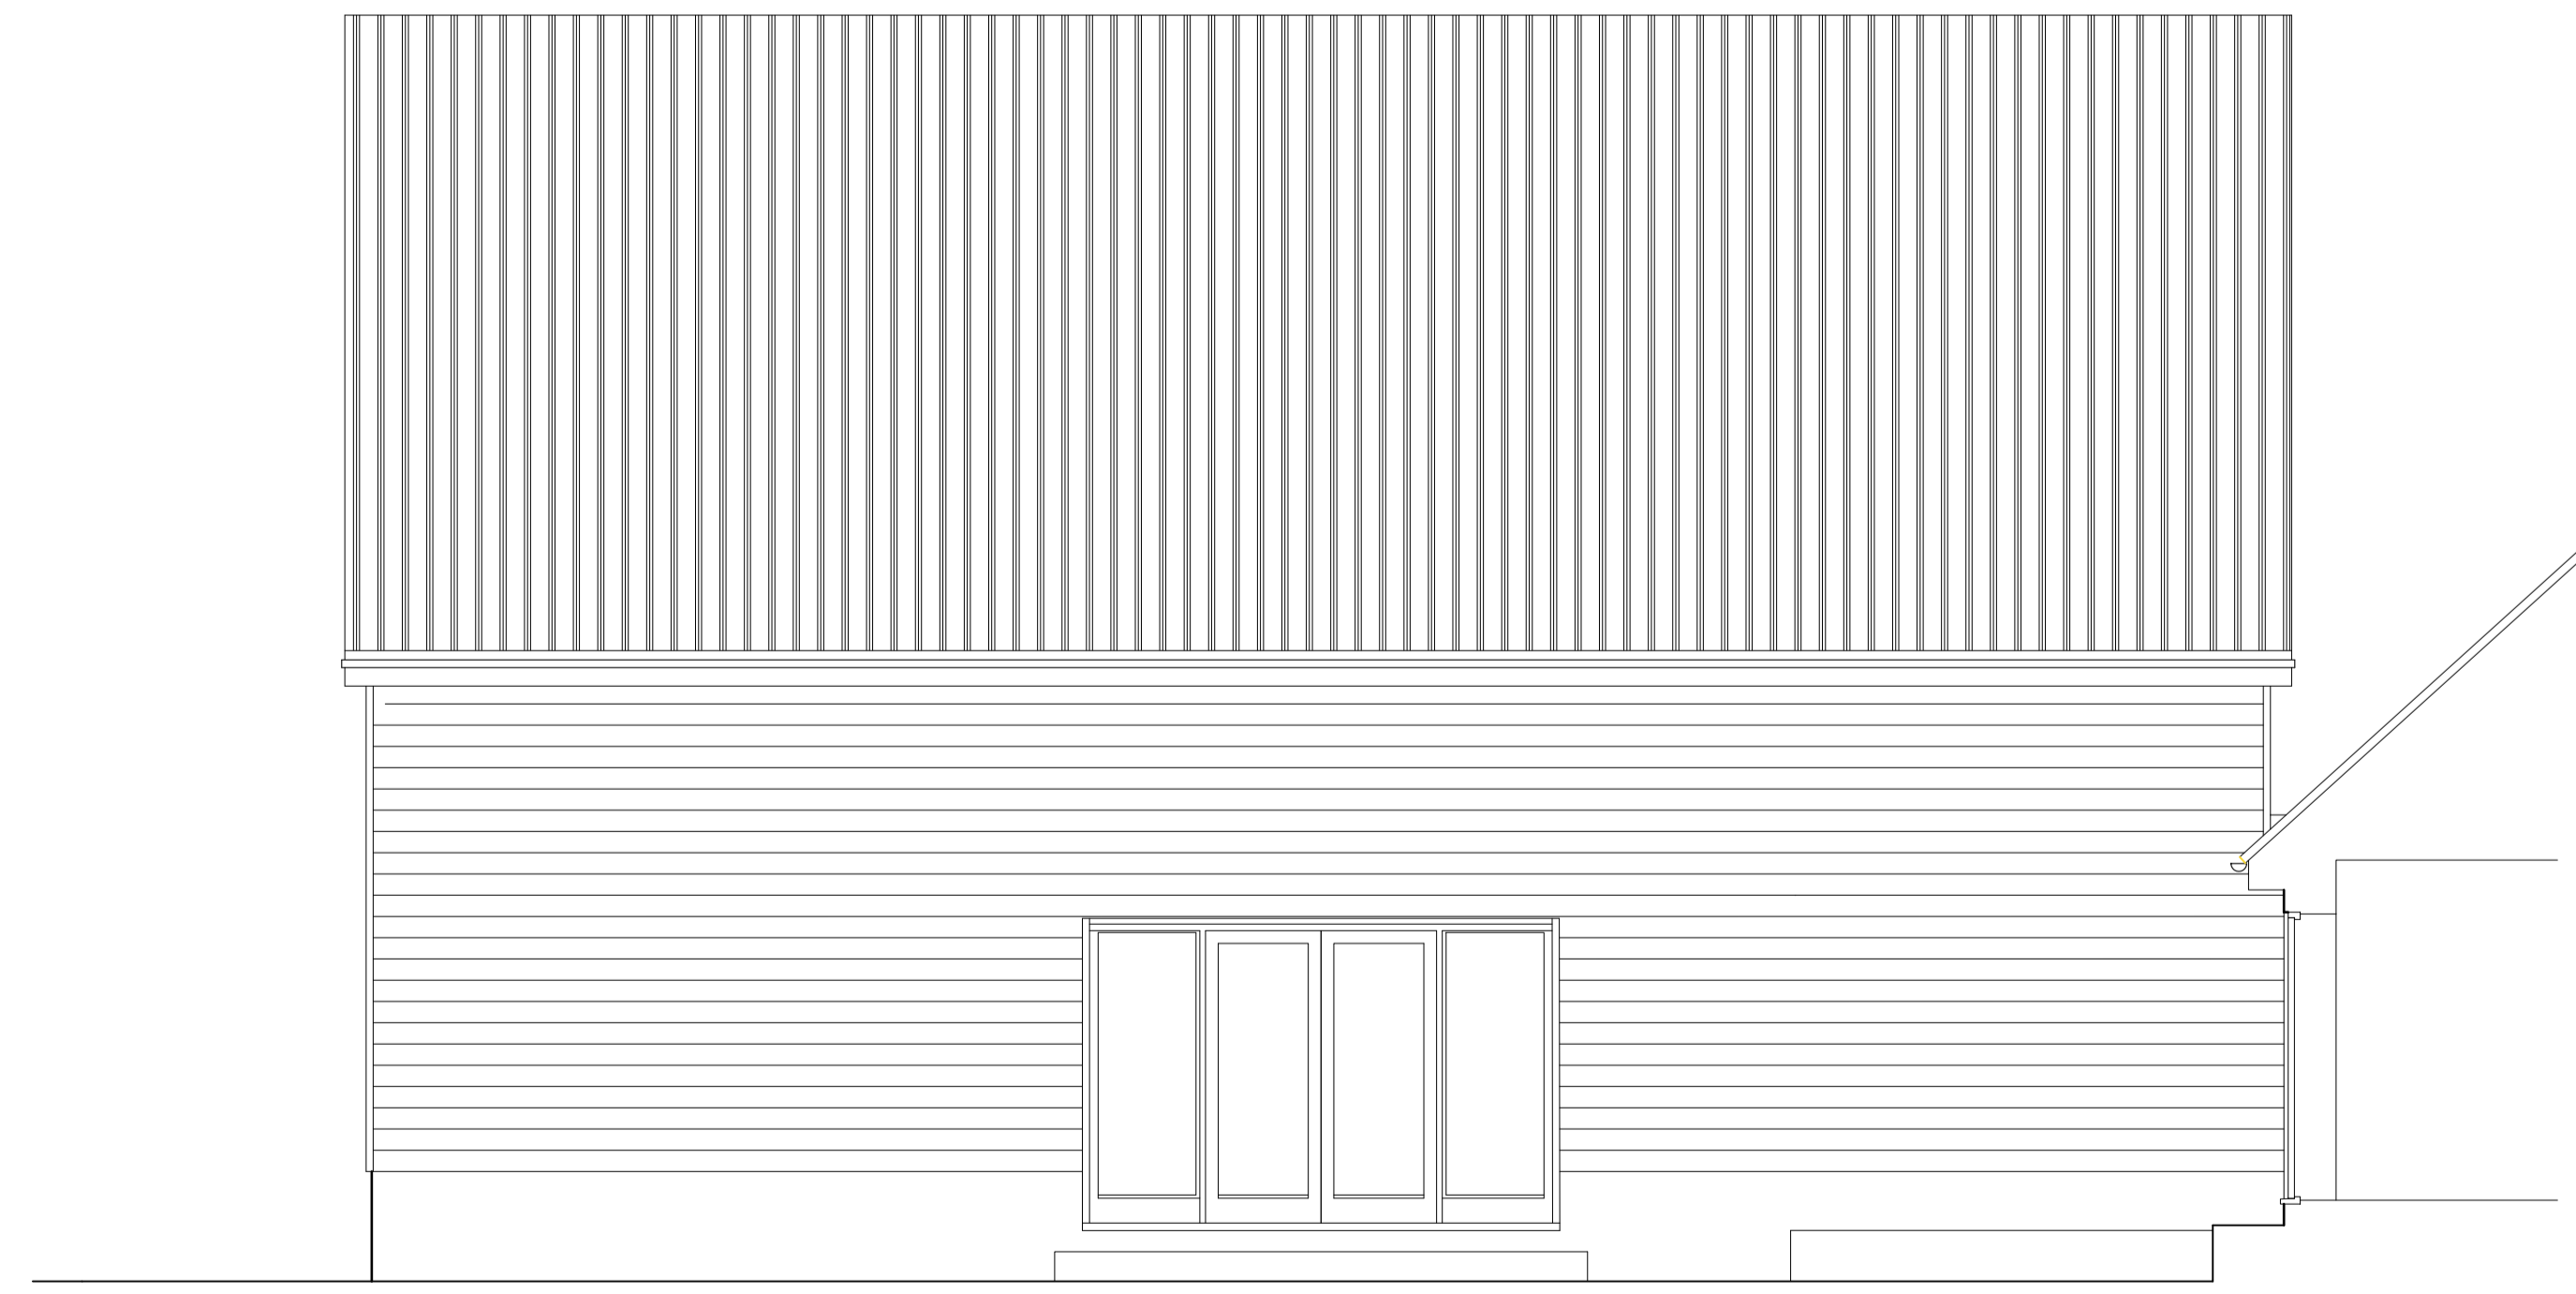 

West Elevation

DRAWING NOTES

REVISION	DATE	BY
P1 - PRELIMINARY ISSUE	-	RpD

CLIENT
Mr + Mrs G Newman

PROJECT TITLE
Boar Farm
Kenton Road
Bedingfield, Eye

DRAWING TITLE
Existing Elevations

DATE
Jan 2022

SCALE DRAWING No.
As noted 302-400.P1