




Proposed Elevations
1:50

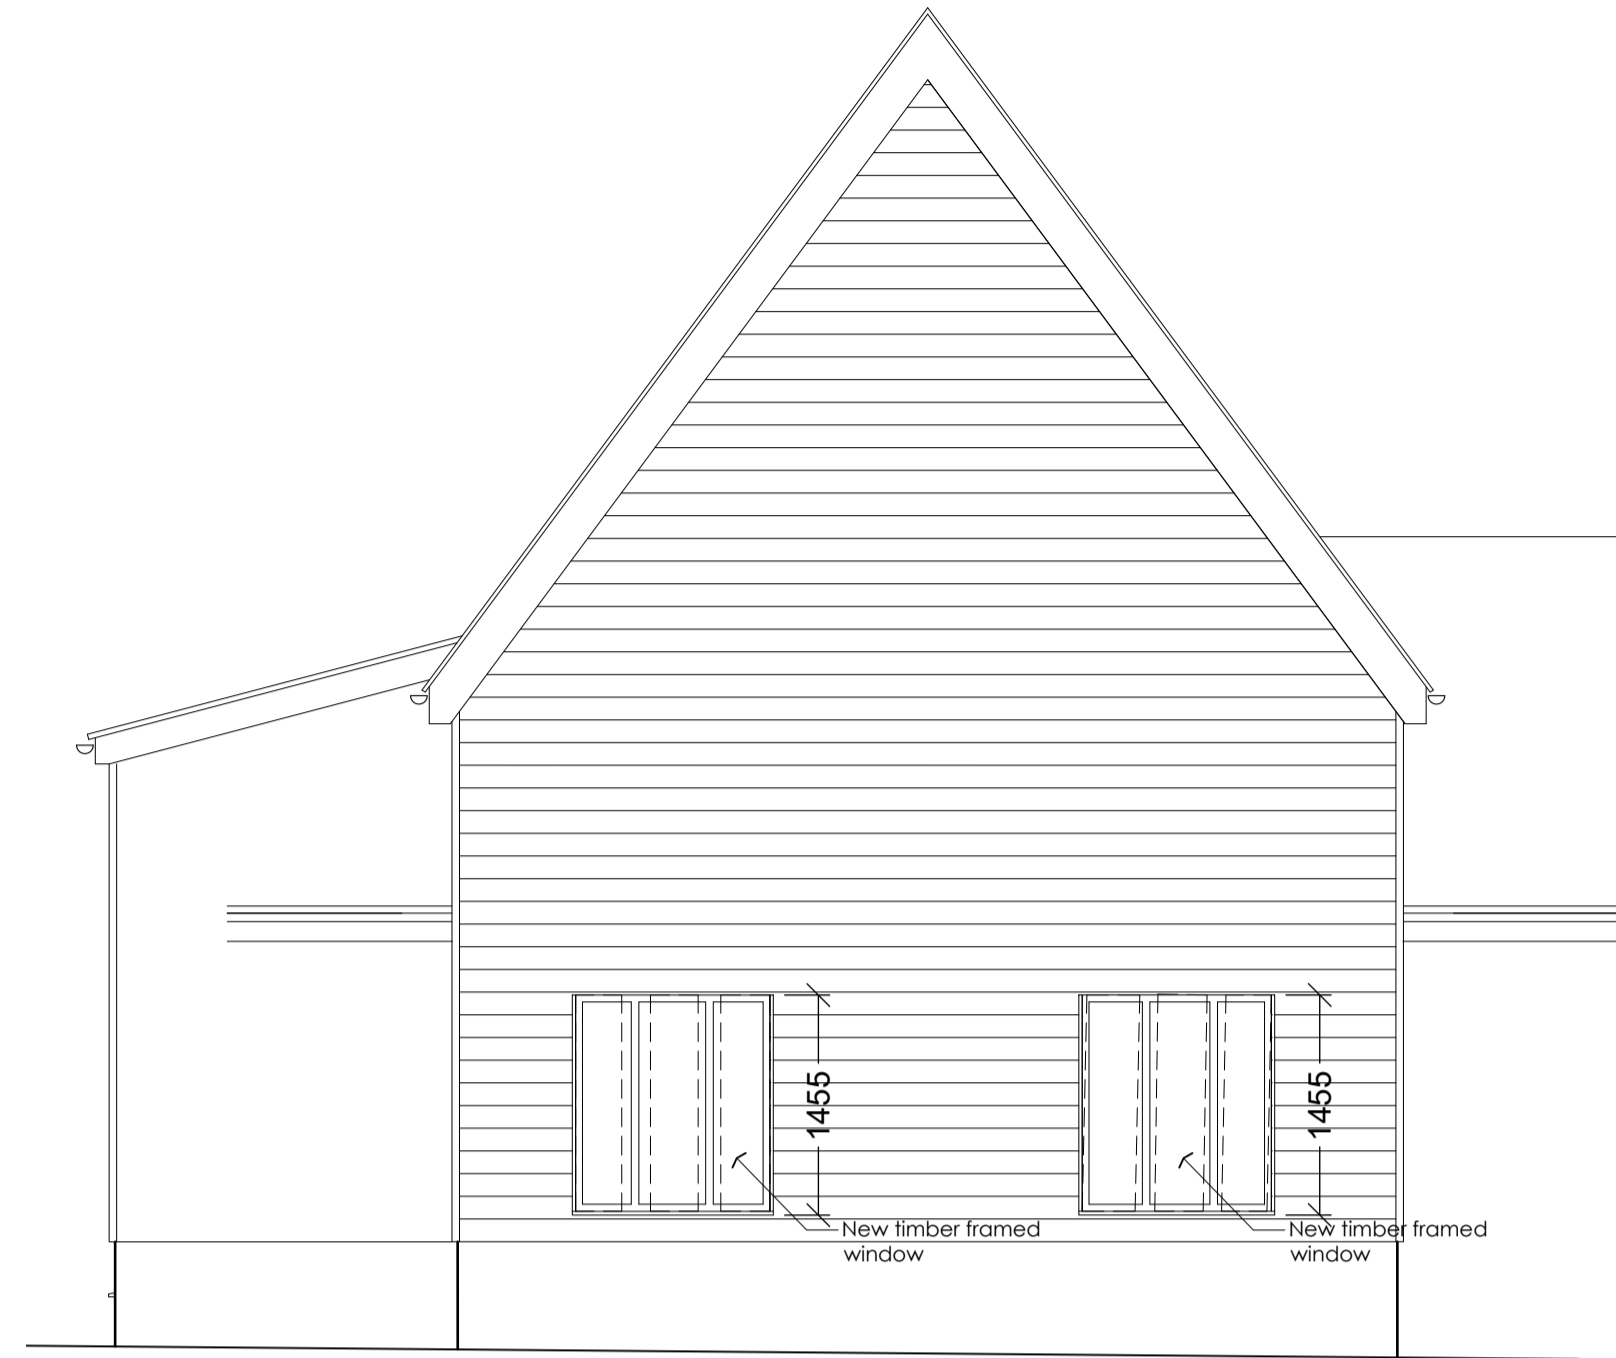

North Elevation
1:50

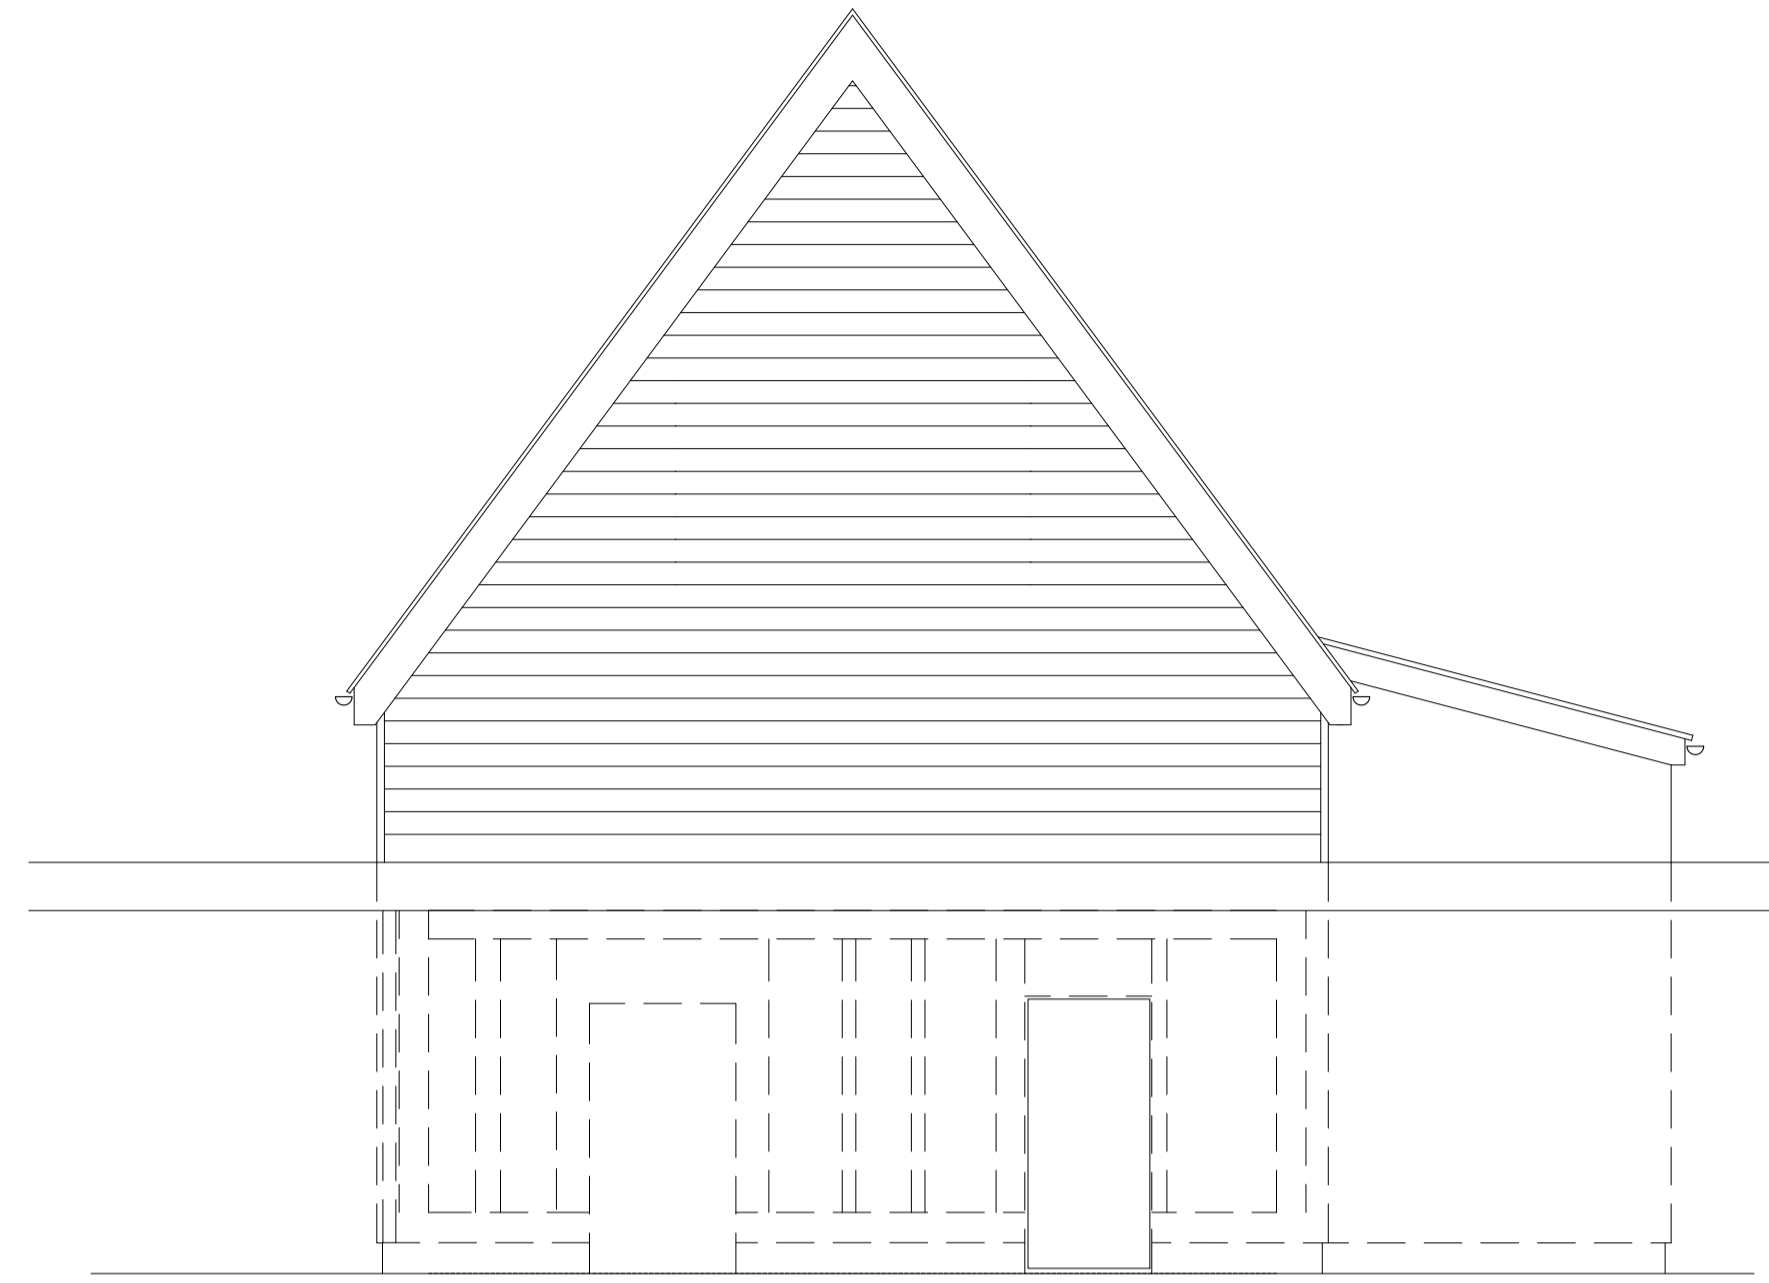


South Elevation
1:50

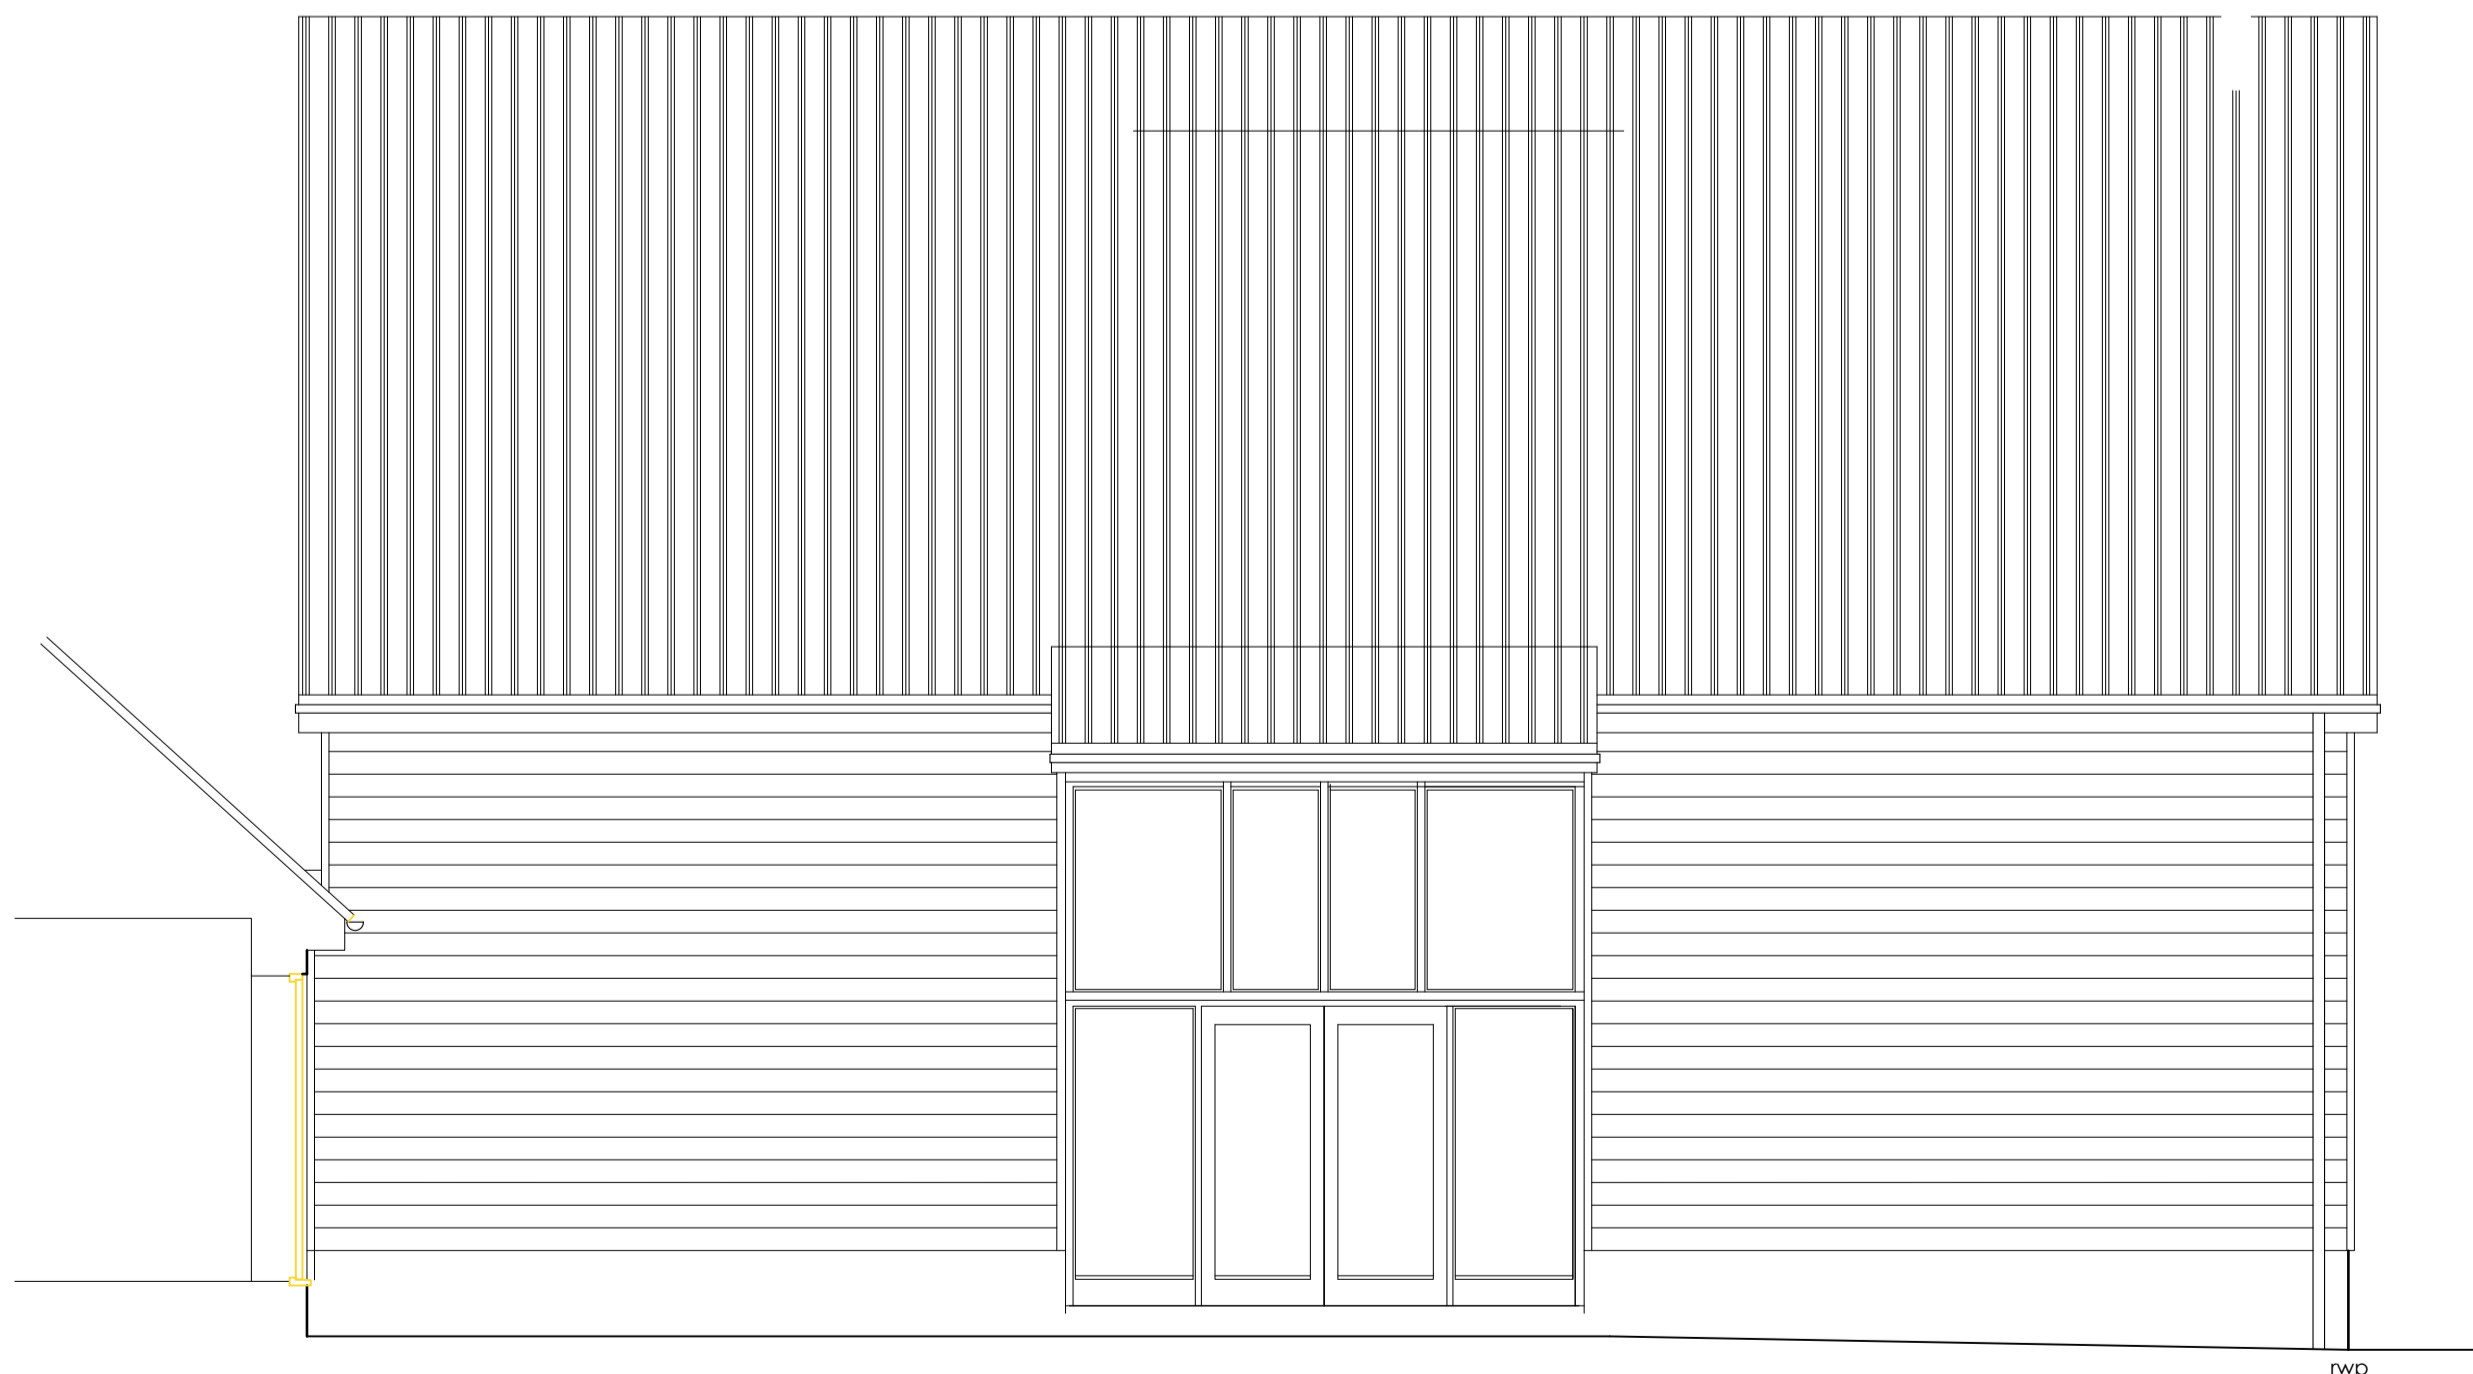

East Elevation

1:50
0 0.5m 1m 1.5m

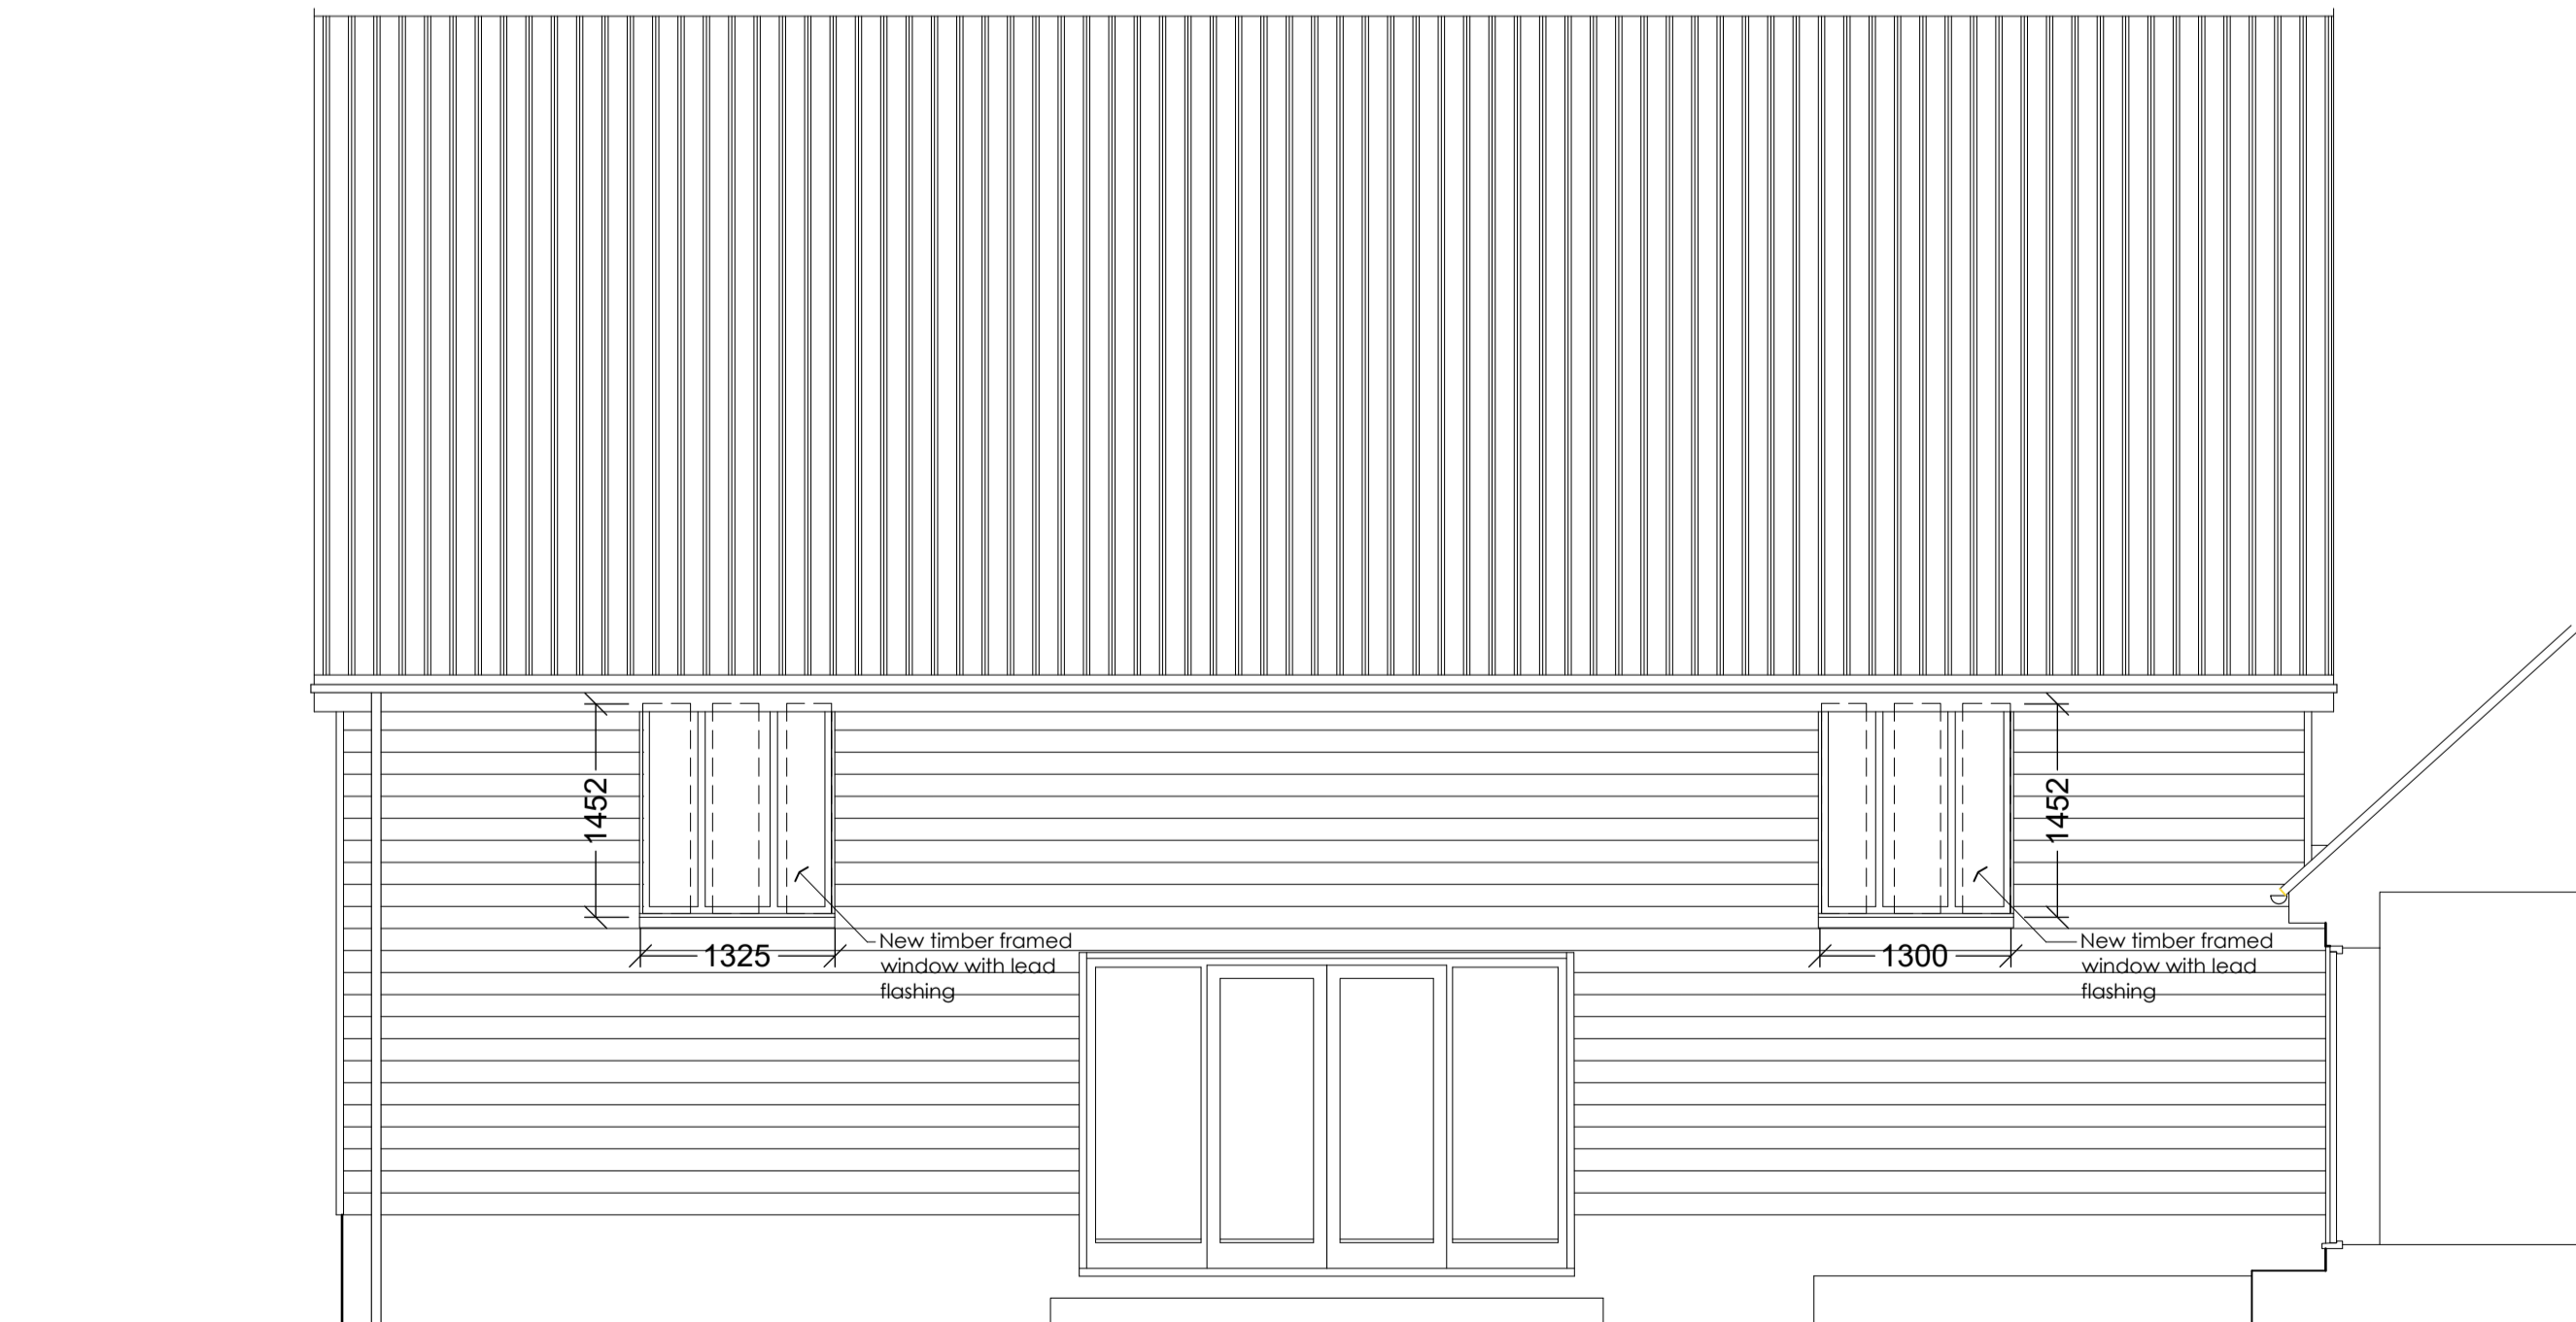

West Elevation

DRAWING NOTES

REVISION	DATE	BY
P1 - PRELIMINARY ISSUE	-	RpD
P2 - Additional window added	27 Mar 22	RpD

CLIENT
Mr + Mrs G Newman

PROJECT TITLE
Boar Farm
Kenton Road
Bedingfield, Eye

DRAWING TITLE
Proposed Elevations

DATE
Jan 2022

SCALE DRAWING No.
As noted 302-401.P2