
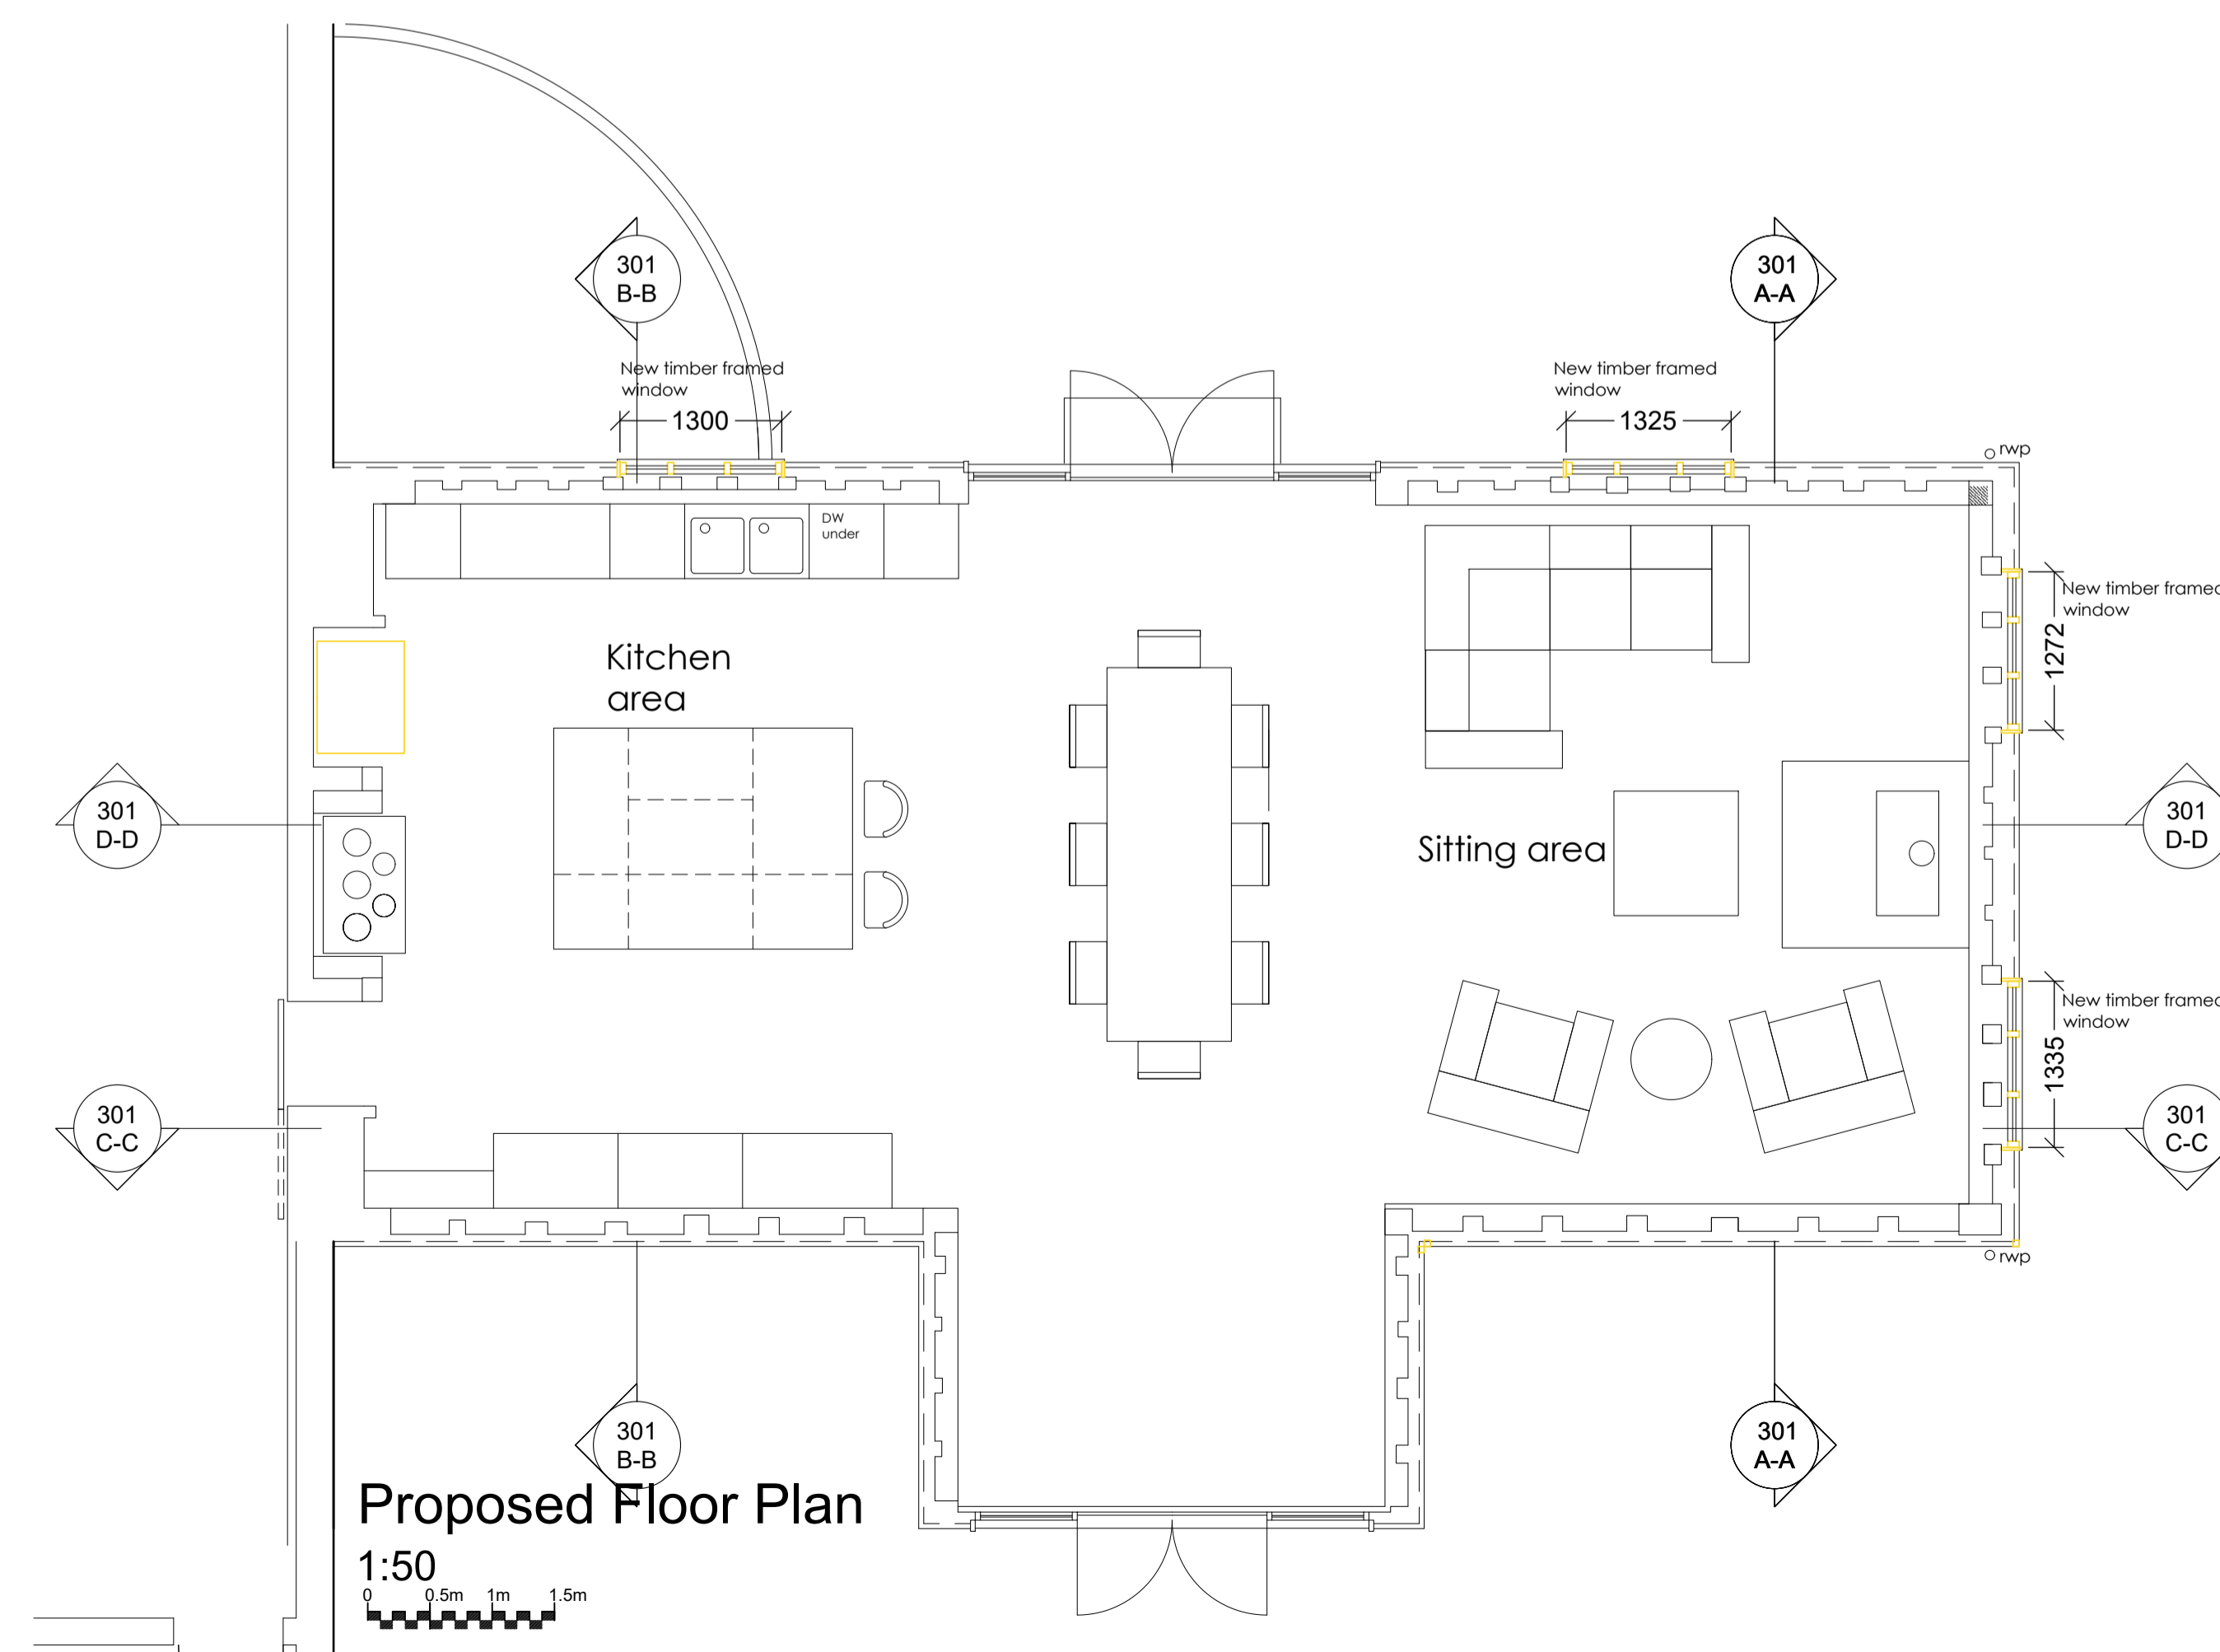


Floor Plans
1:50

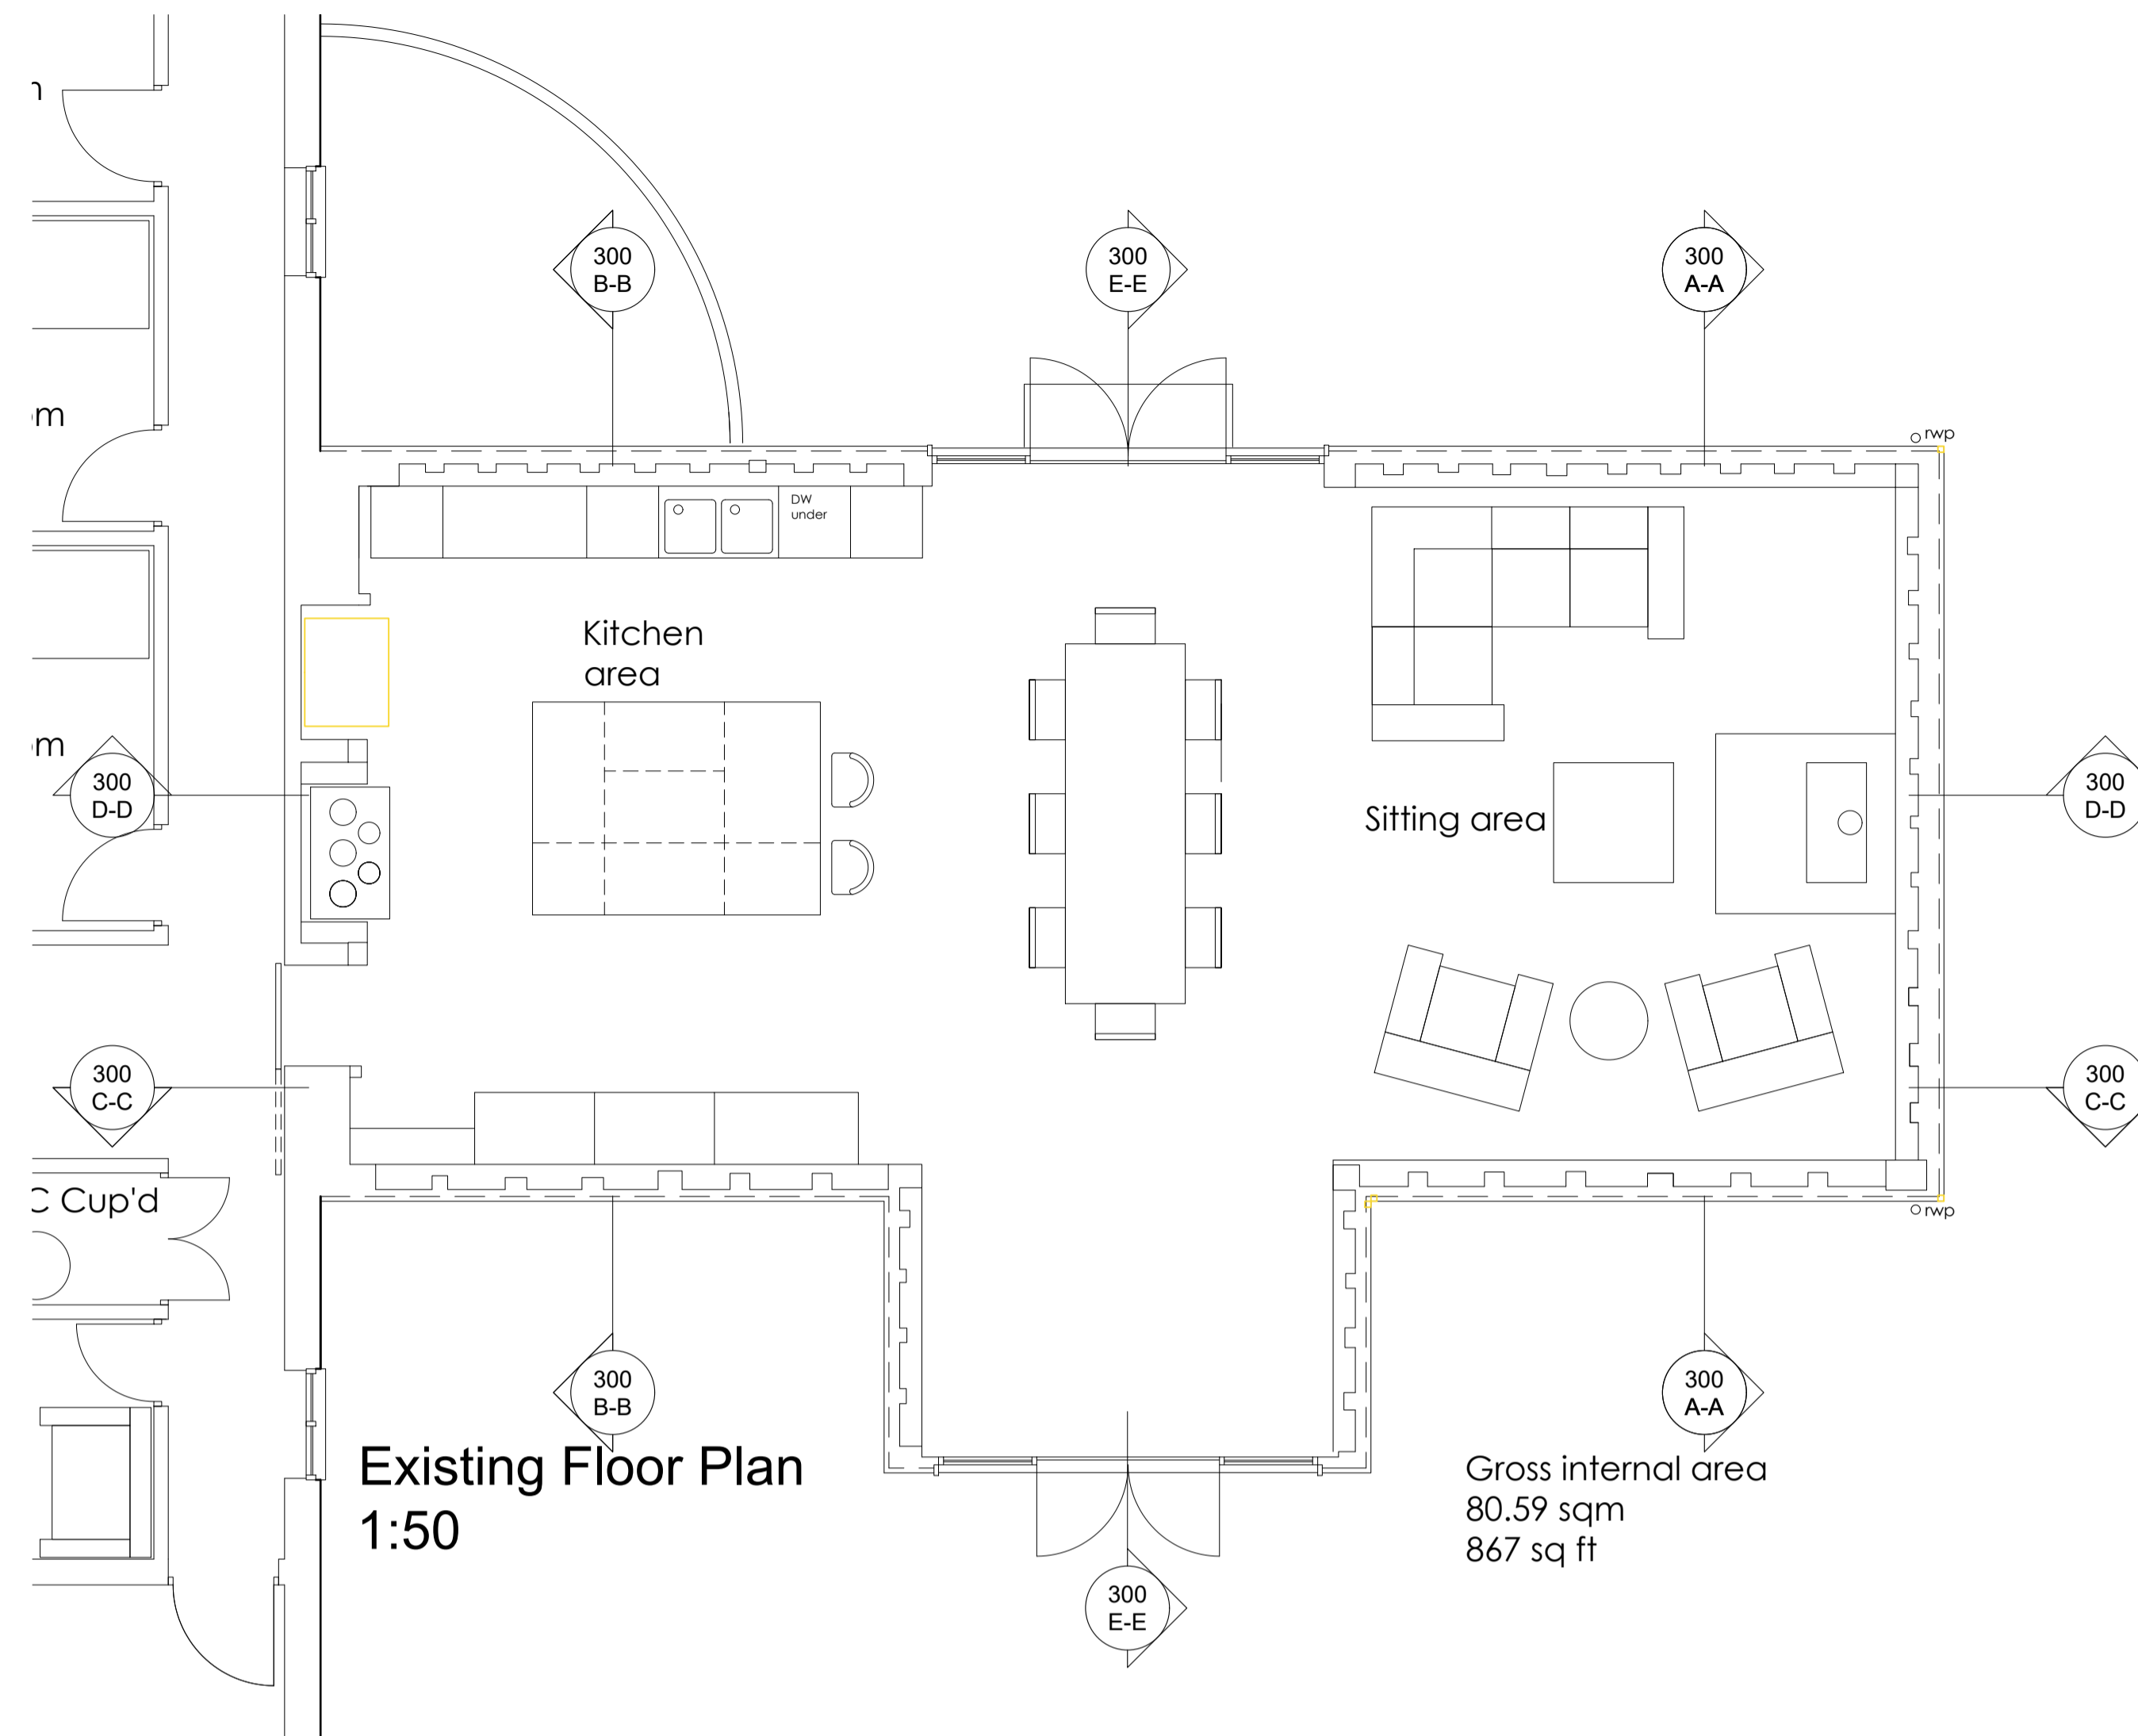

DRAWING NOTES

REVISION	DATE	BY
P1 PRELIMINARY ISSUE		RpD
P2 Additional window added	27 Mar 22	RpD

CLIENT
Mr + Mrs G Newman

PROJECT TITLE
Boar Farm
Kenton Road
Bedingfield, Eye

DRAWING TITLE
Existing and
Proposed Floor Plans

DATE
Jan 2022

SCALE DRAWING No.
As noted 302-201.P2