



side elevation 1:100

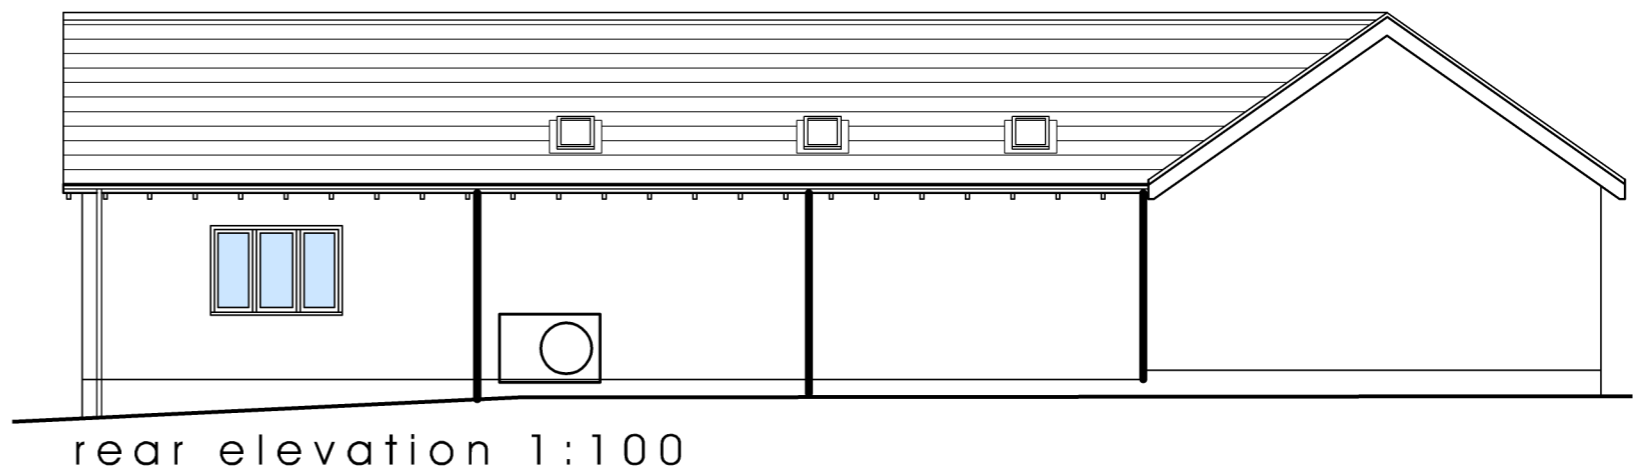


rear elevation 1:100

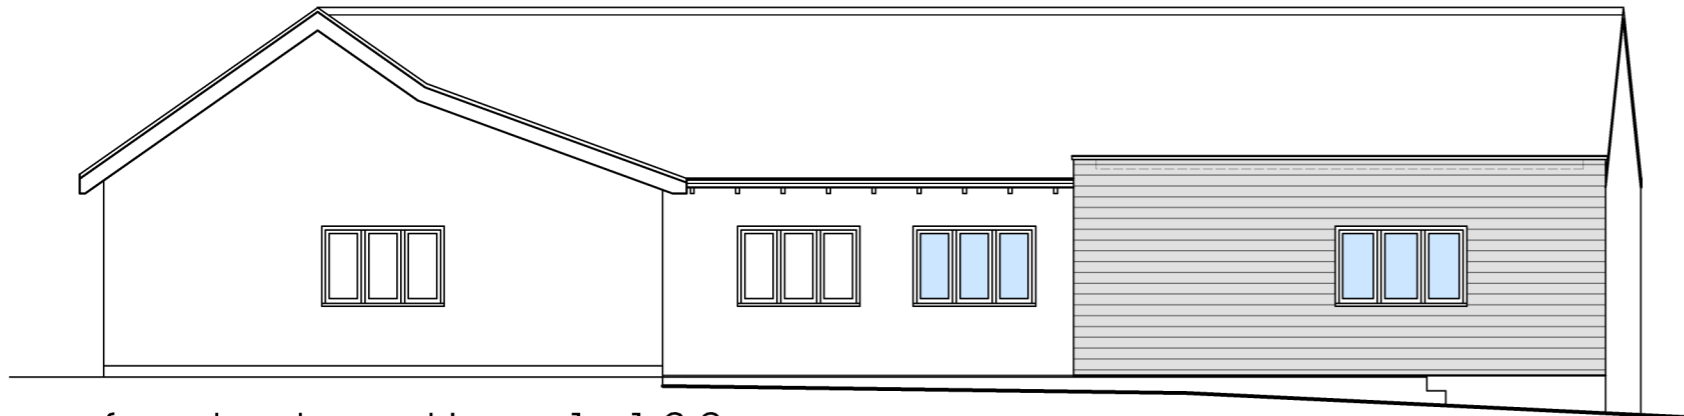


front elevation 1:100

MATERIALS:  
 Roof: Slate  
 Fascia: Black timber  
 Gutters: Black UPVC  
 Walls: Red brickwork with black boarding  
 Windows: Black UPVC

 

scale bar - 1:100 @ A3

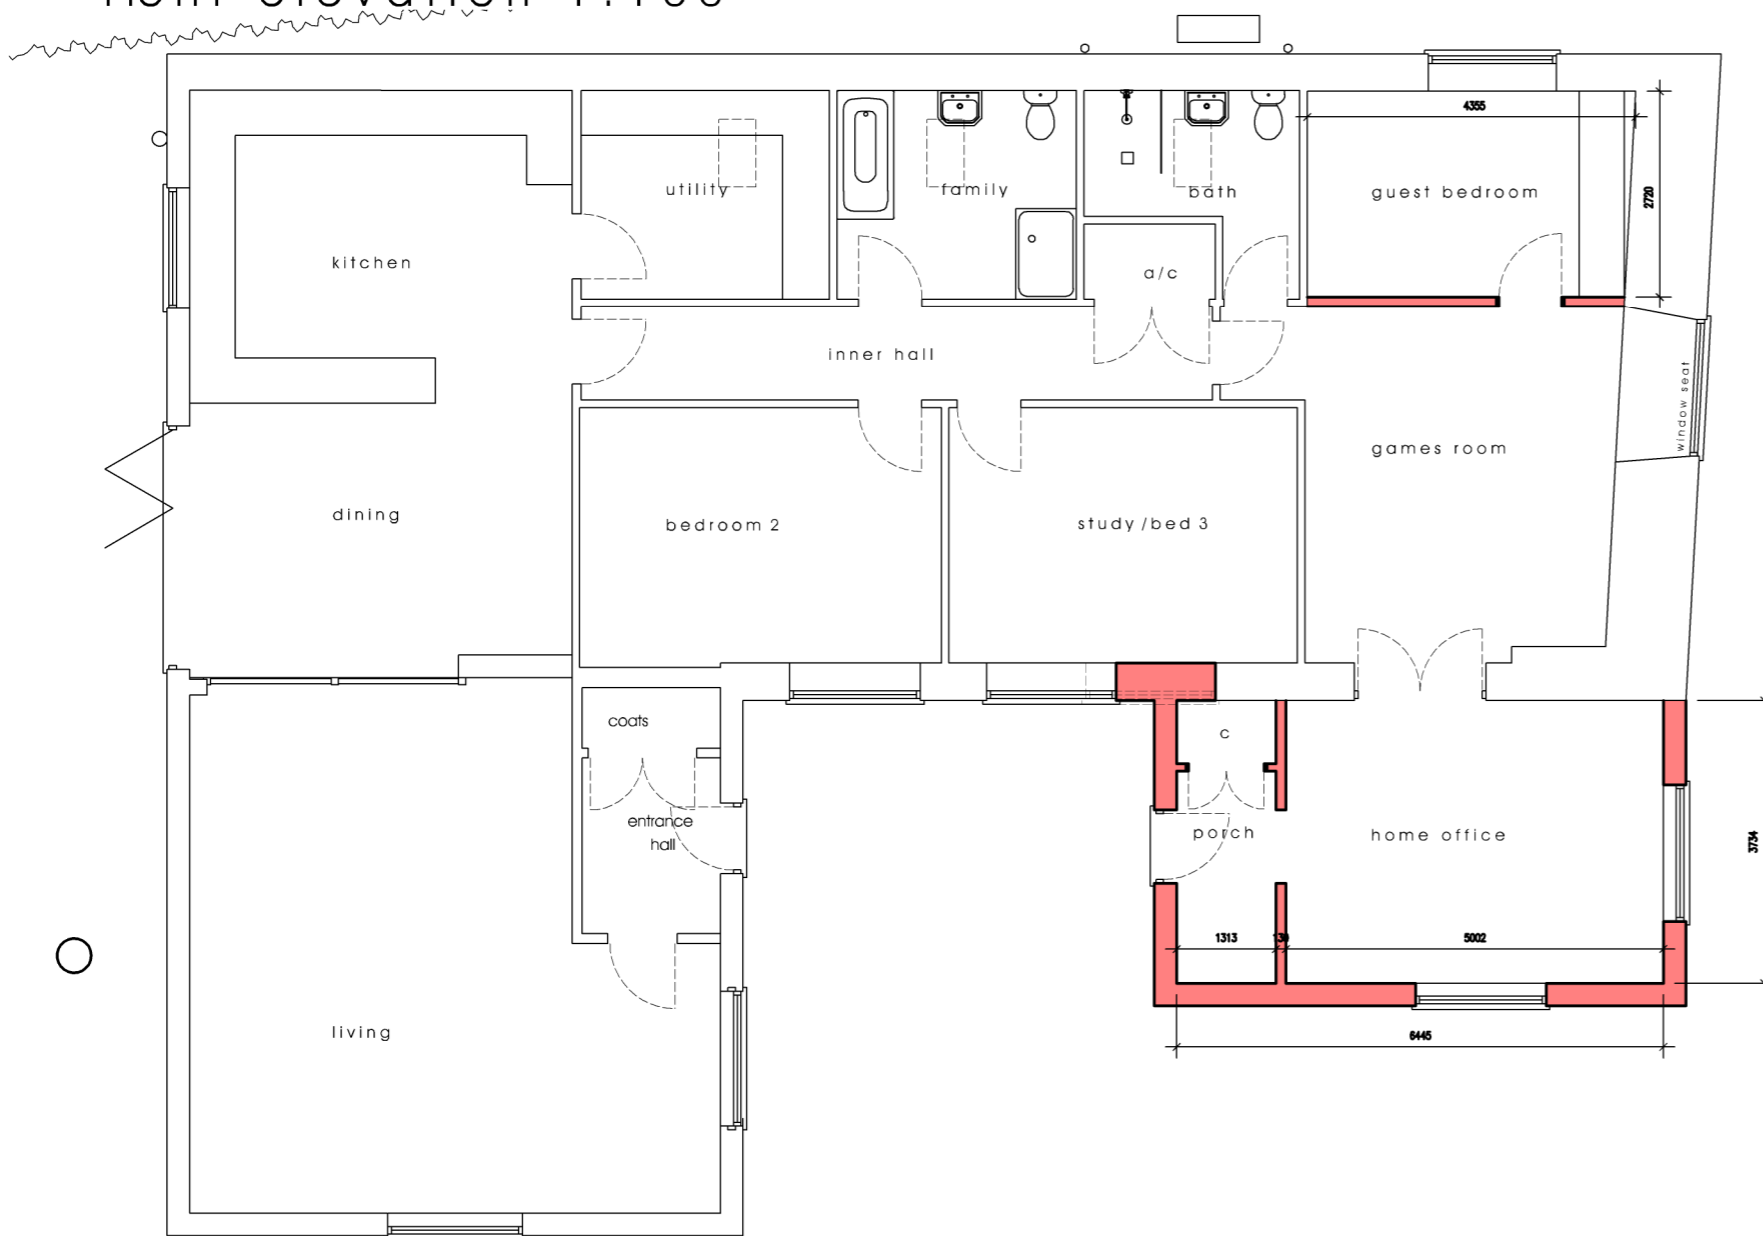

**ROBERT  
 ALLERTON**  
 CHARTERED ARCHITECT

T - 01394 671257  
 E - info@ra-architect.co.uk  
 W - www.ra-architect.co.uk  
 32 Ranelagh Road  
 Felixstowe  
 IP11 7HA

PROJECT: Mr & Mrs Gallant  
 Proposed Extension  
 Thurleston Lane,  
 Akenham

DRAWING: Proposed Plan & Elevations

SCALE: 1:100 @ A3      DATE: March 2022

DRAWING NO: 2824:22:02      REVISION:

THIS DRAWING IS COPYRIGHT. ©      DO NOT SCALE  
 Check all dimensions on site prior to commencement - refer any discrepancies to architects