



side elevation 1:100

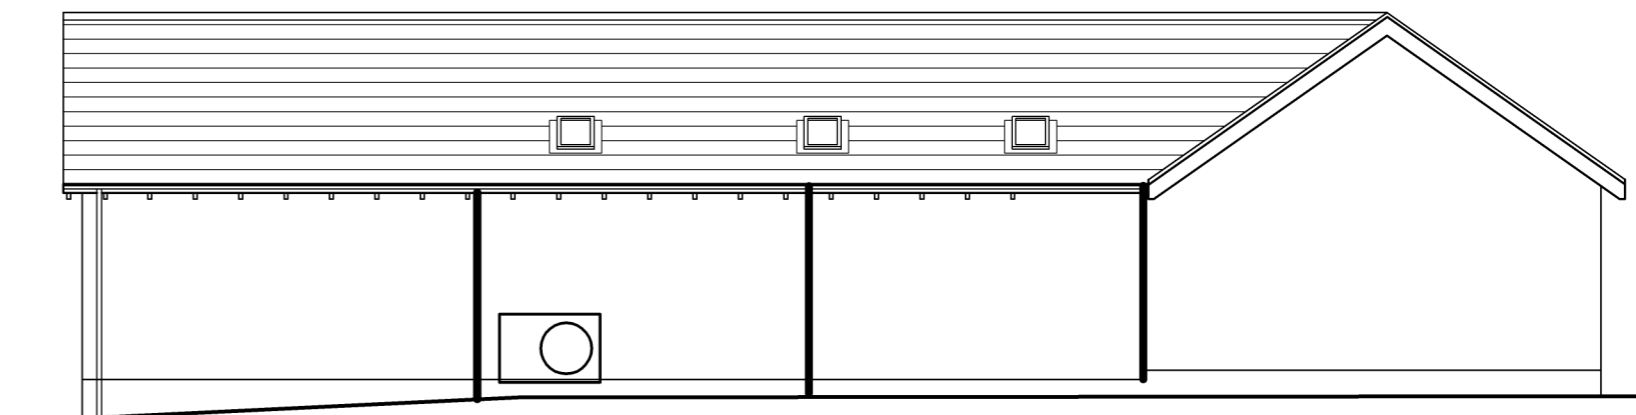


rear elevation 1:100

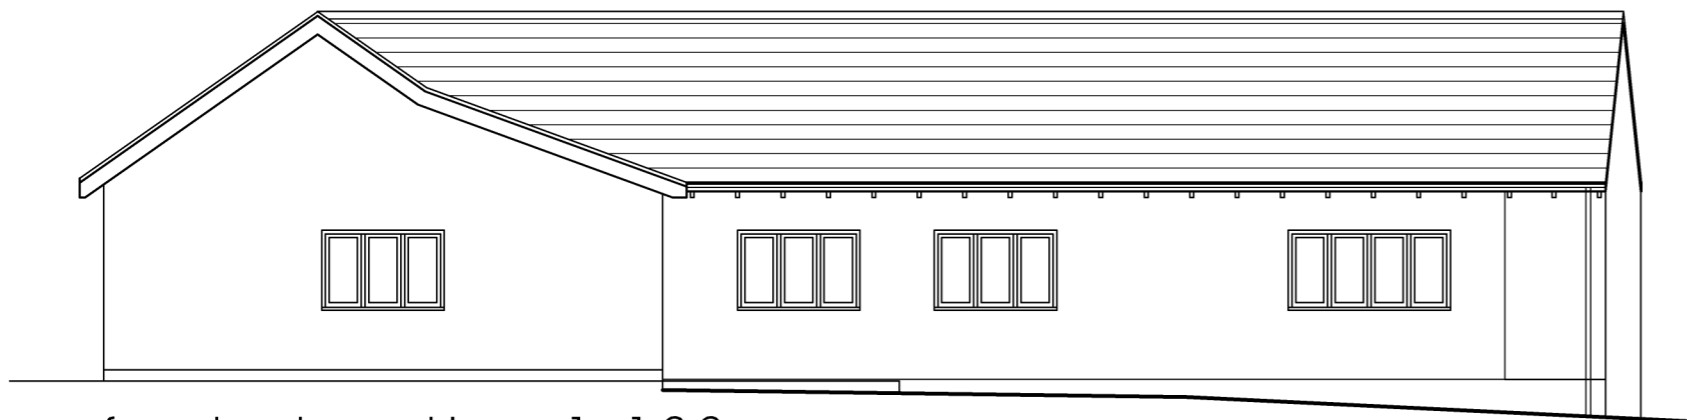


front elevation 1:100

MATERIALS:
 Roof: Slate
 Fascia: Black timber
 Gutters: Black UPVC
 Walls: Red brickwork with black
 boarding
 Windows: Black UPVC

 

scale bar - 1:100 @ A3

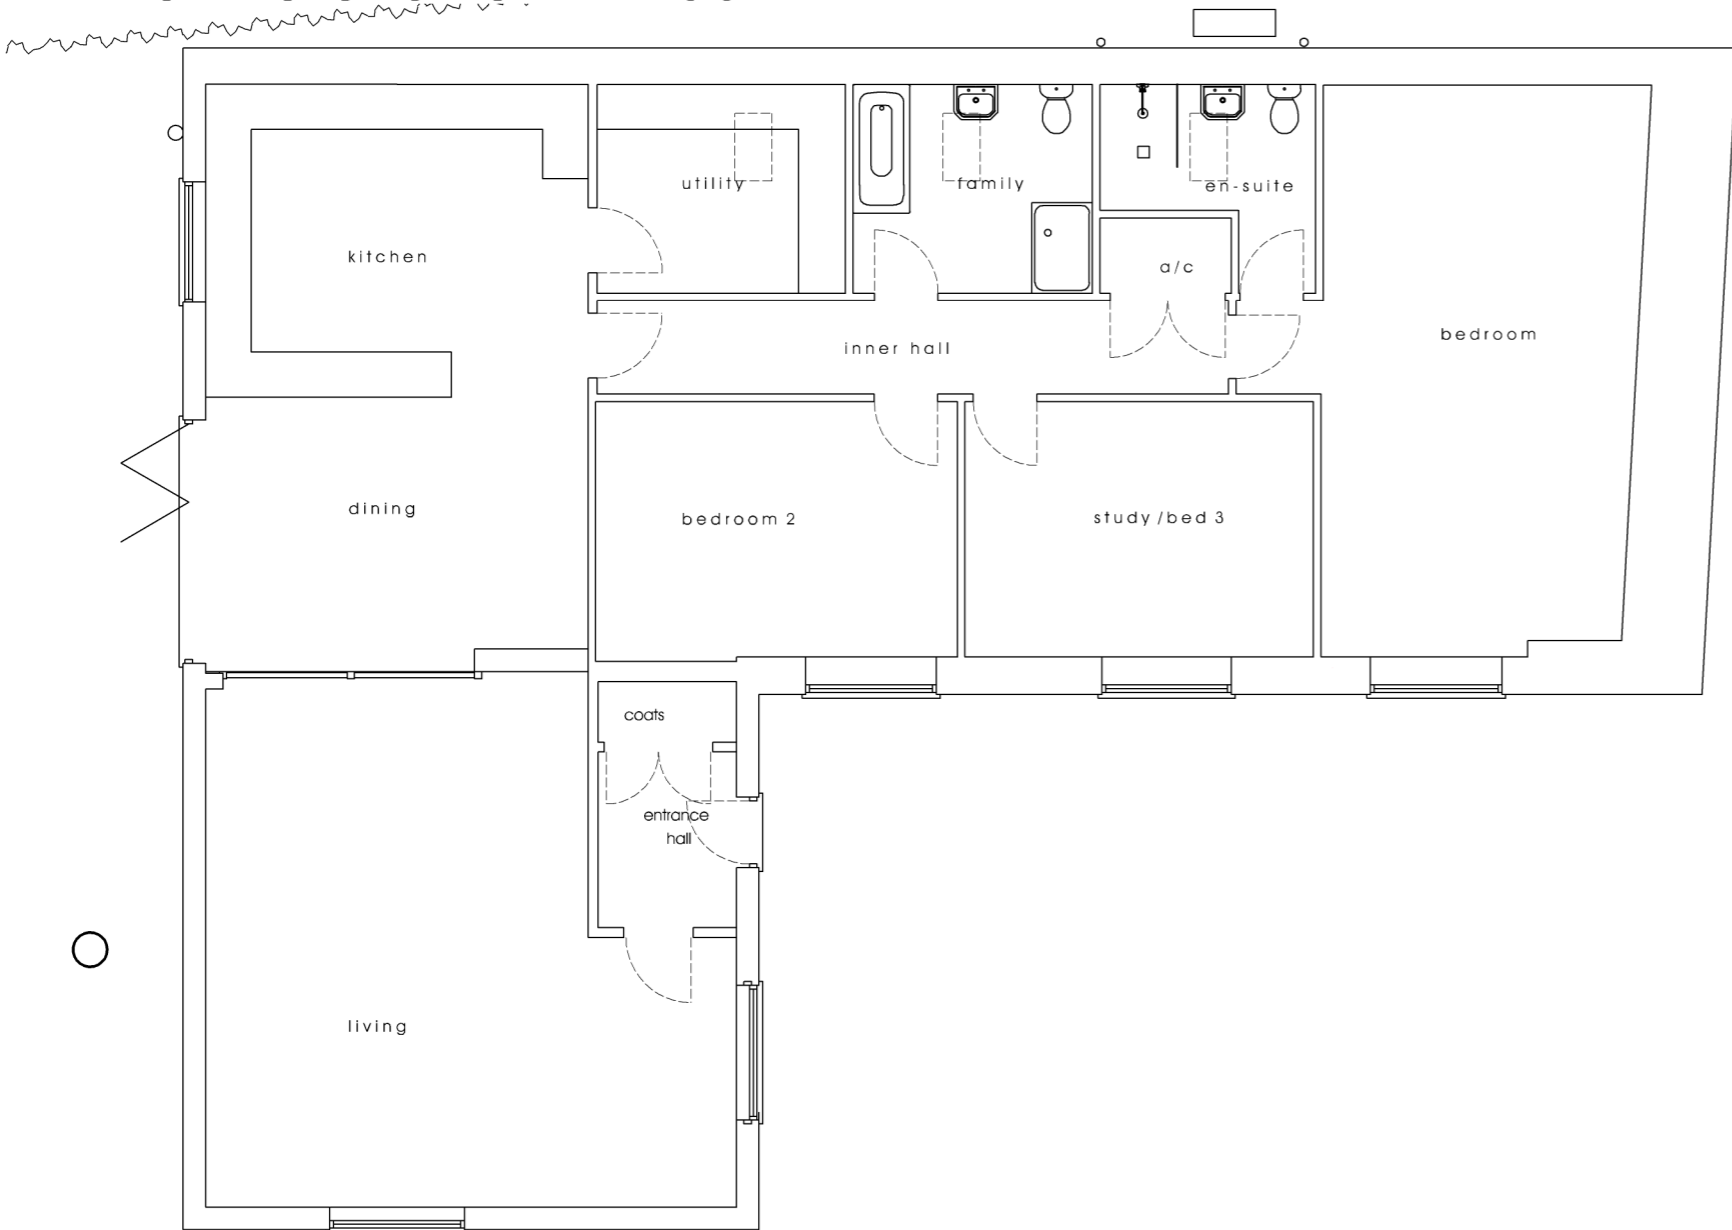

**ROBERT
 ALLERTON**
 CHARTERED ARCHITECT

T - 01394 671257
 E - info@ra-architect.co.uk
 W - www.ra-architect.co.uk
 32 Ranelagh Road
 Felixstowe
 IP11 7HA

PROJECT: Mr & Mrs Gallant
 Proposed Extension
 Thurleston Lane,
 Akenham

DRAWING: Existing Plan & Elevations

SCALE: 1:100 @ A3 DATE: March 2022

DRAWING NO: 2824:22:01 REVISION:

THIS DRAWING IS COPYRIGHT. © DO NOT SCALE
 Check all dimensions on site prior to commencement - refer any discrepancies to architects