



Ground floor plan




Front elevation

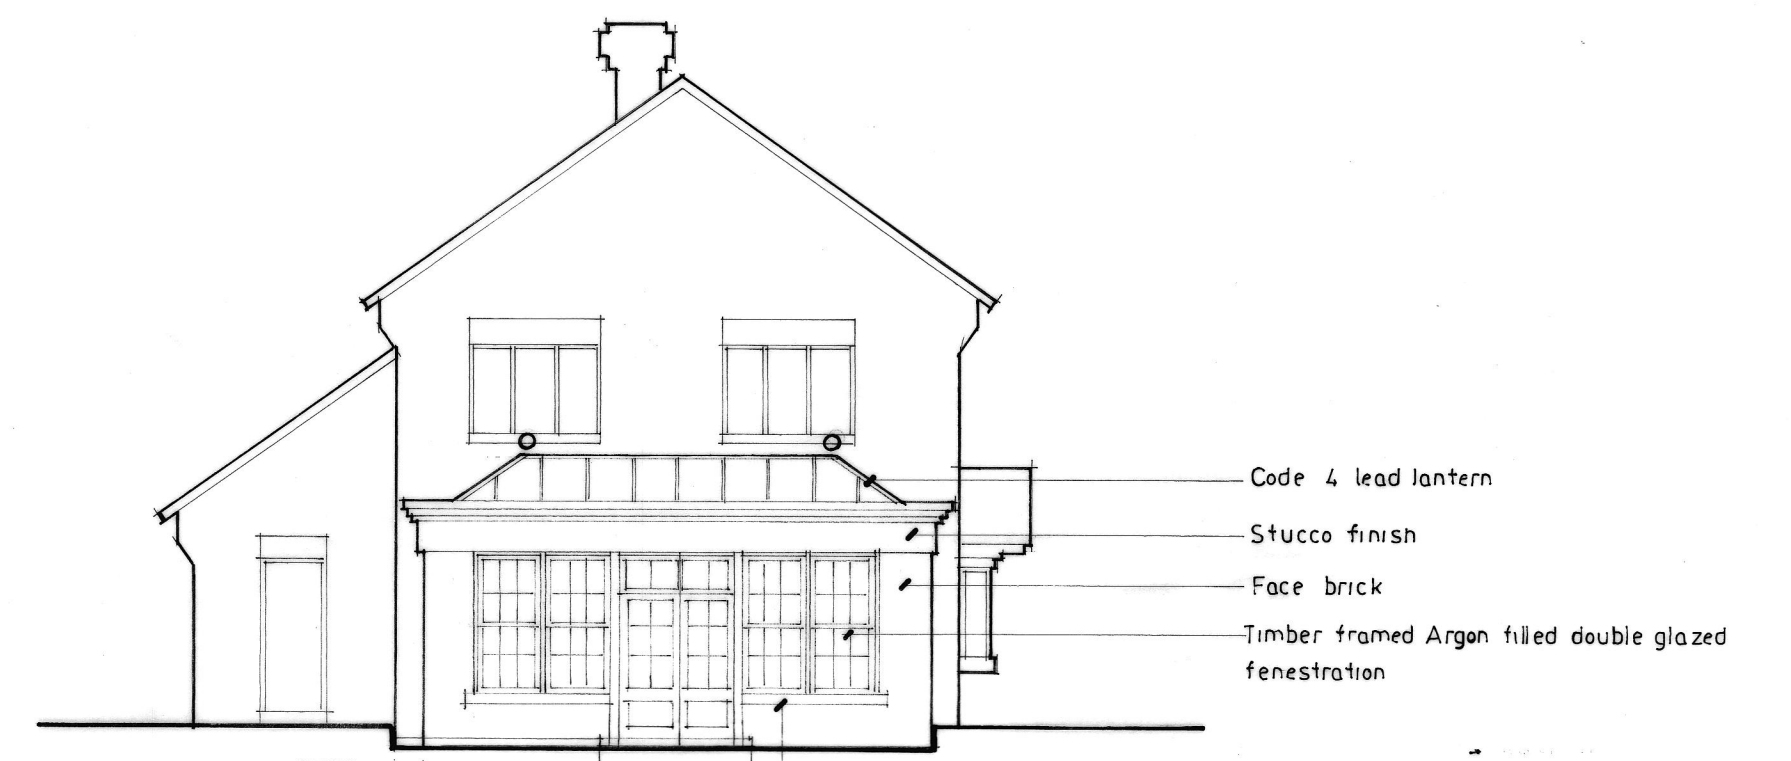


Side elevation

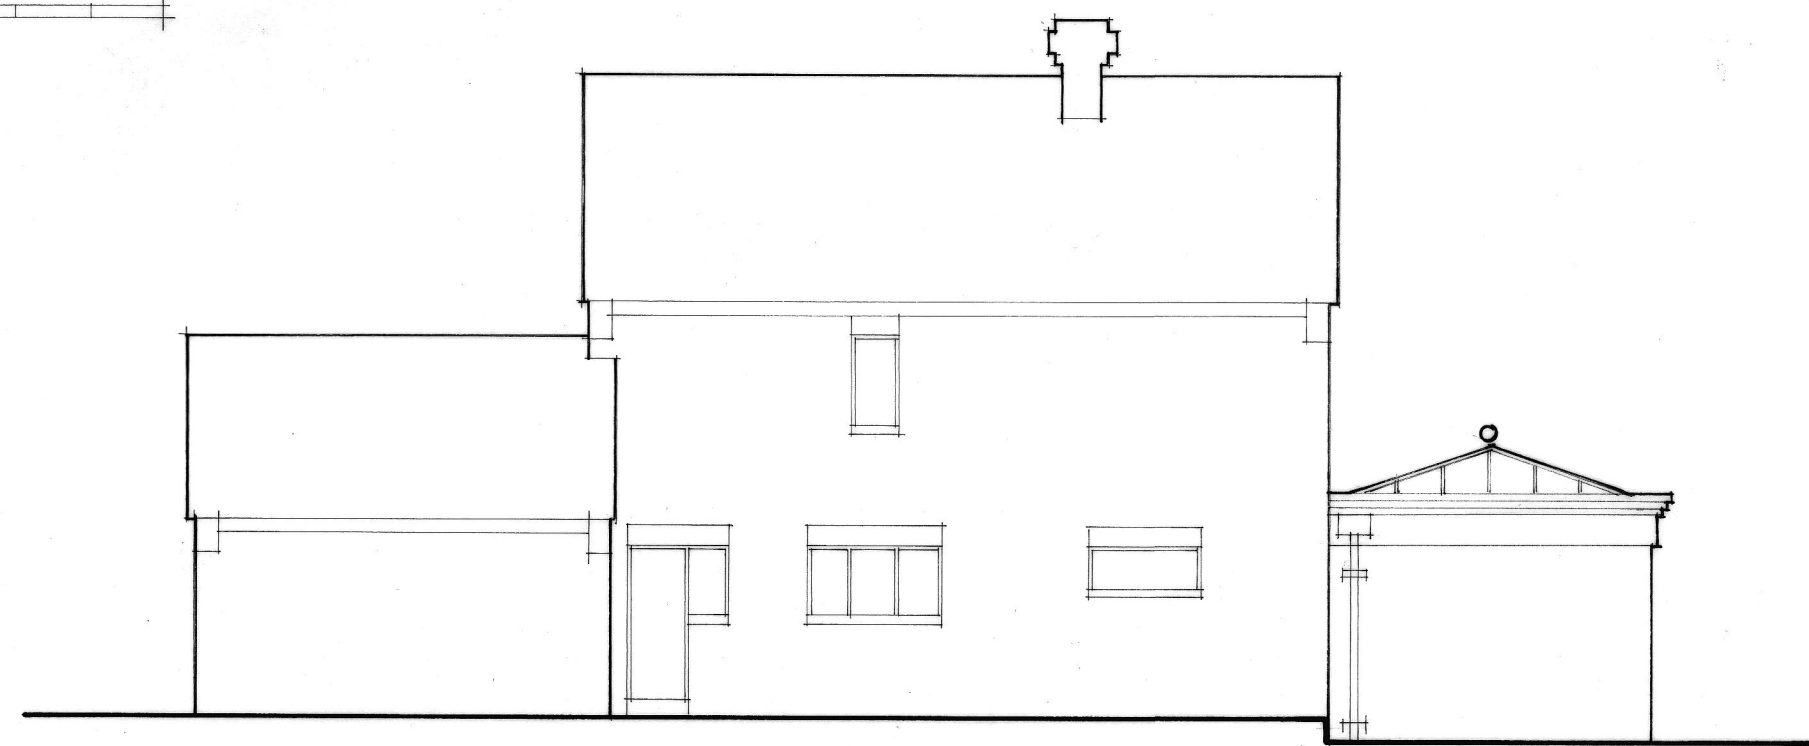

Rear elevation

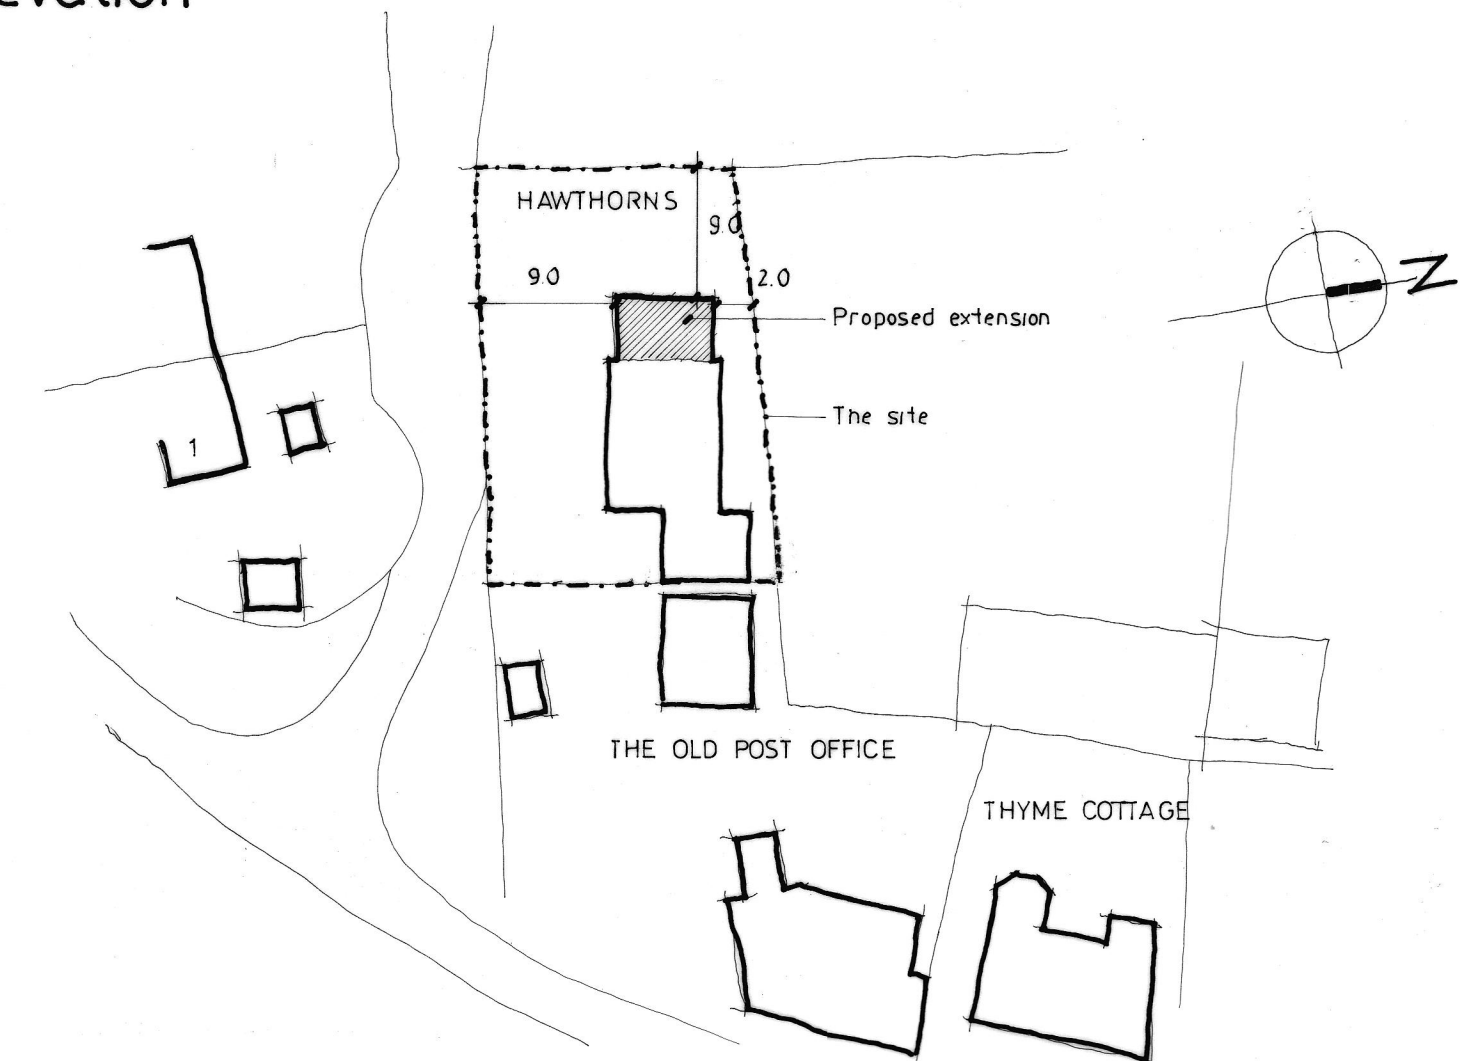

Site plan - based on survey

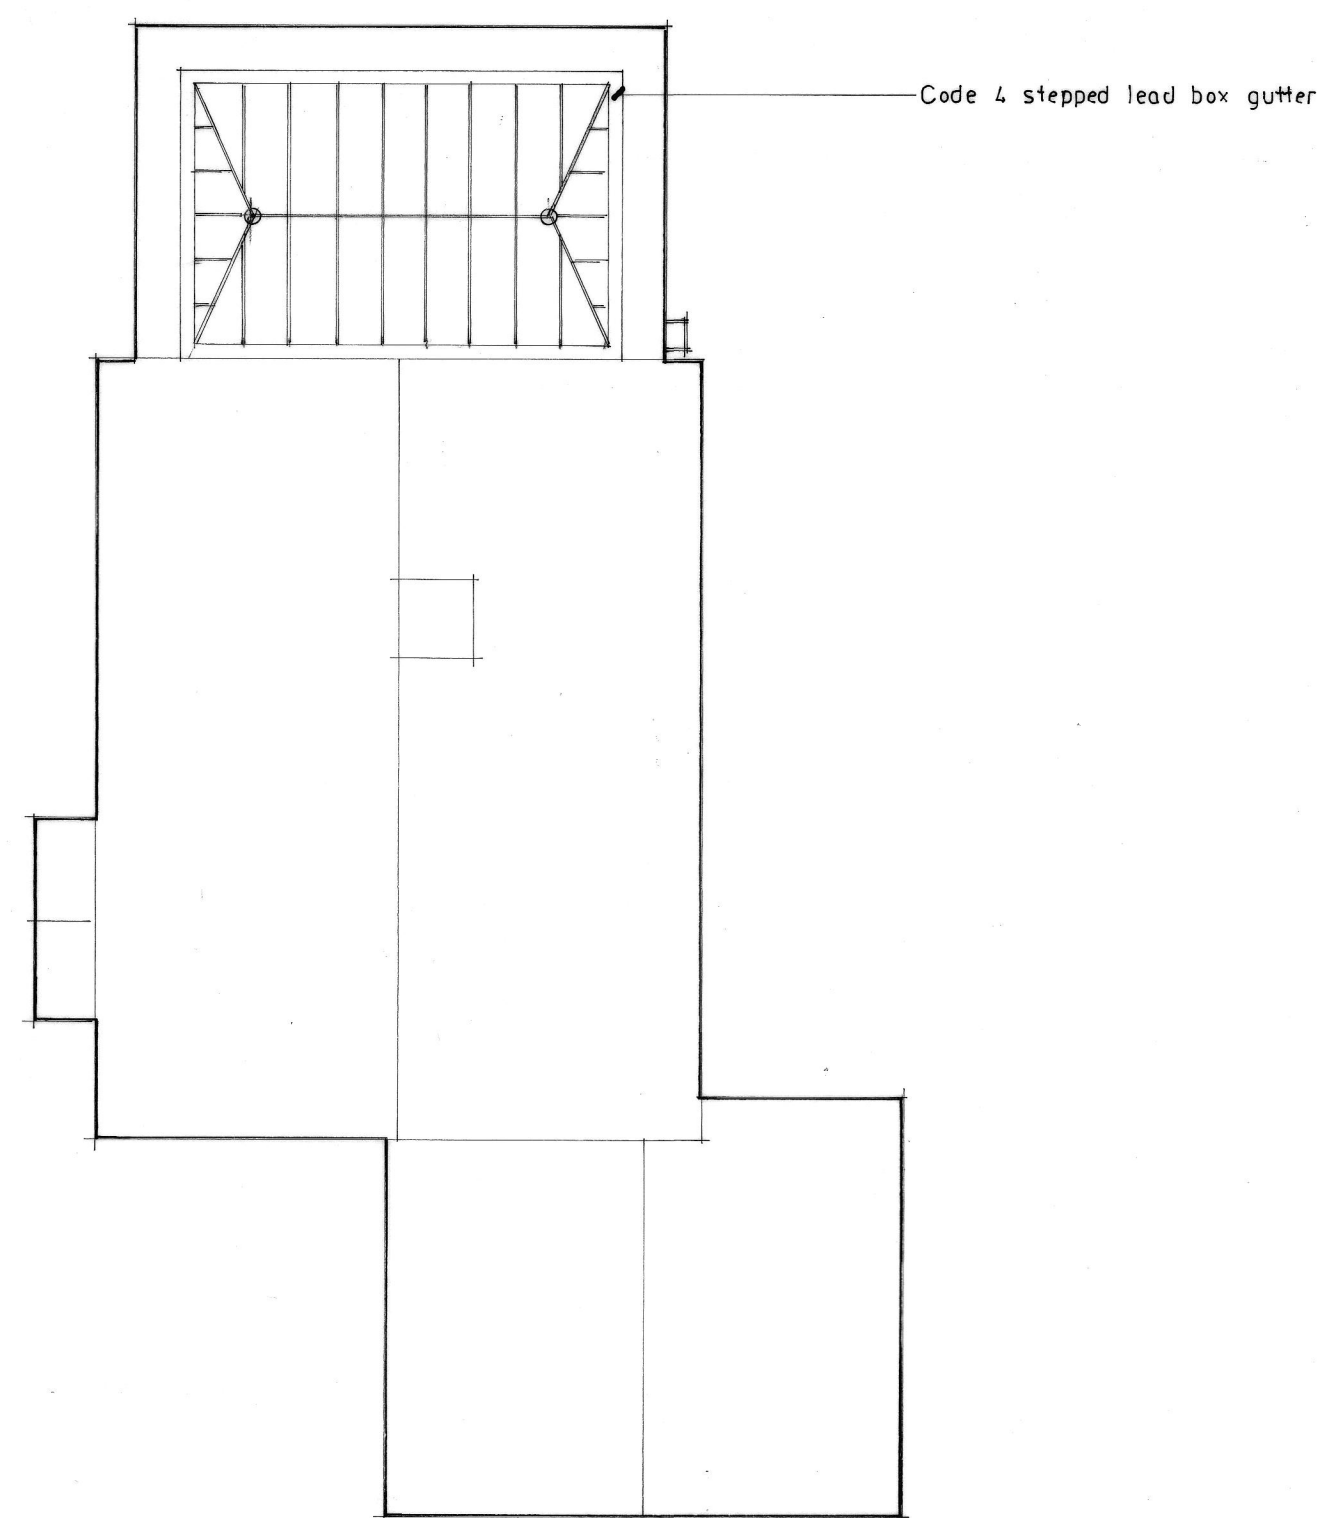

Roof plan

A March Fenestration amendments
 project Single storey side extension
 location Hawthorns, The Hollow, Hawkley GU33 6LU
 drawing Revised proposal
 drawing no 1005 / 05 A
 scale 1 : 50 1 : 100 1 : 500
 date March 2022

T. Neal Ltd
 Architectural Design