
 


Do not scale off this drawing – All dimensions and setting out to be verified on site. If in doubt contact the originator for clarification.  
 This drawing is the property of FRAMEWORK. Copyright is reserved by them and the drawing is issued on the condition that it is not copied, reproduced, retained or disclosed to any unauthorised person, either wholly or in part without the consent in writing of FRAMEWORK

FOR BOUNDARY TREATMENTS, REFER TO DRAWING J2008 001014

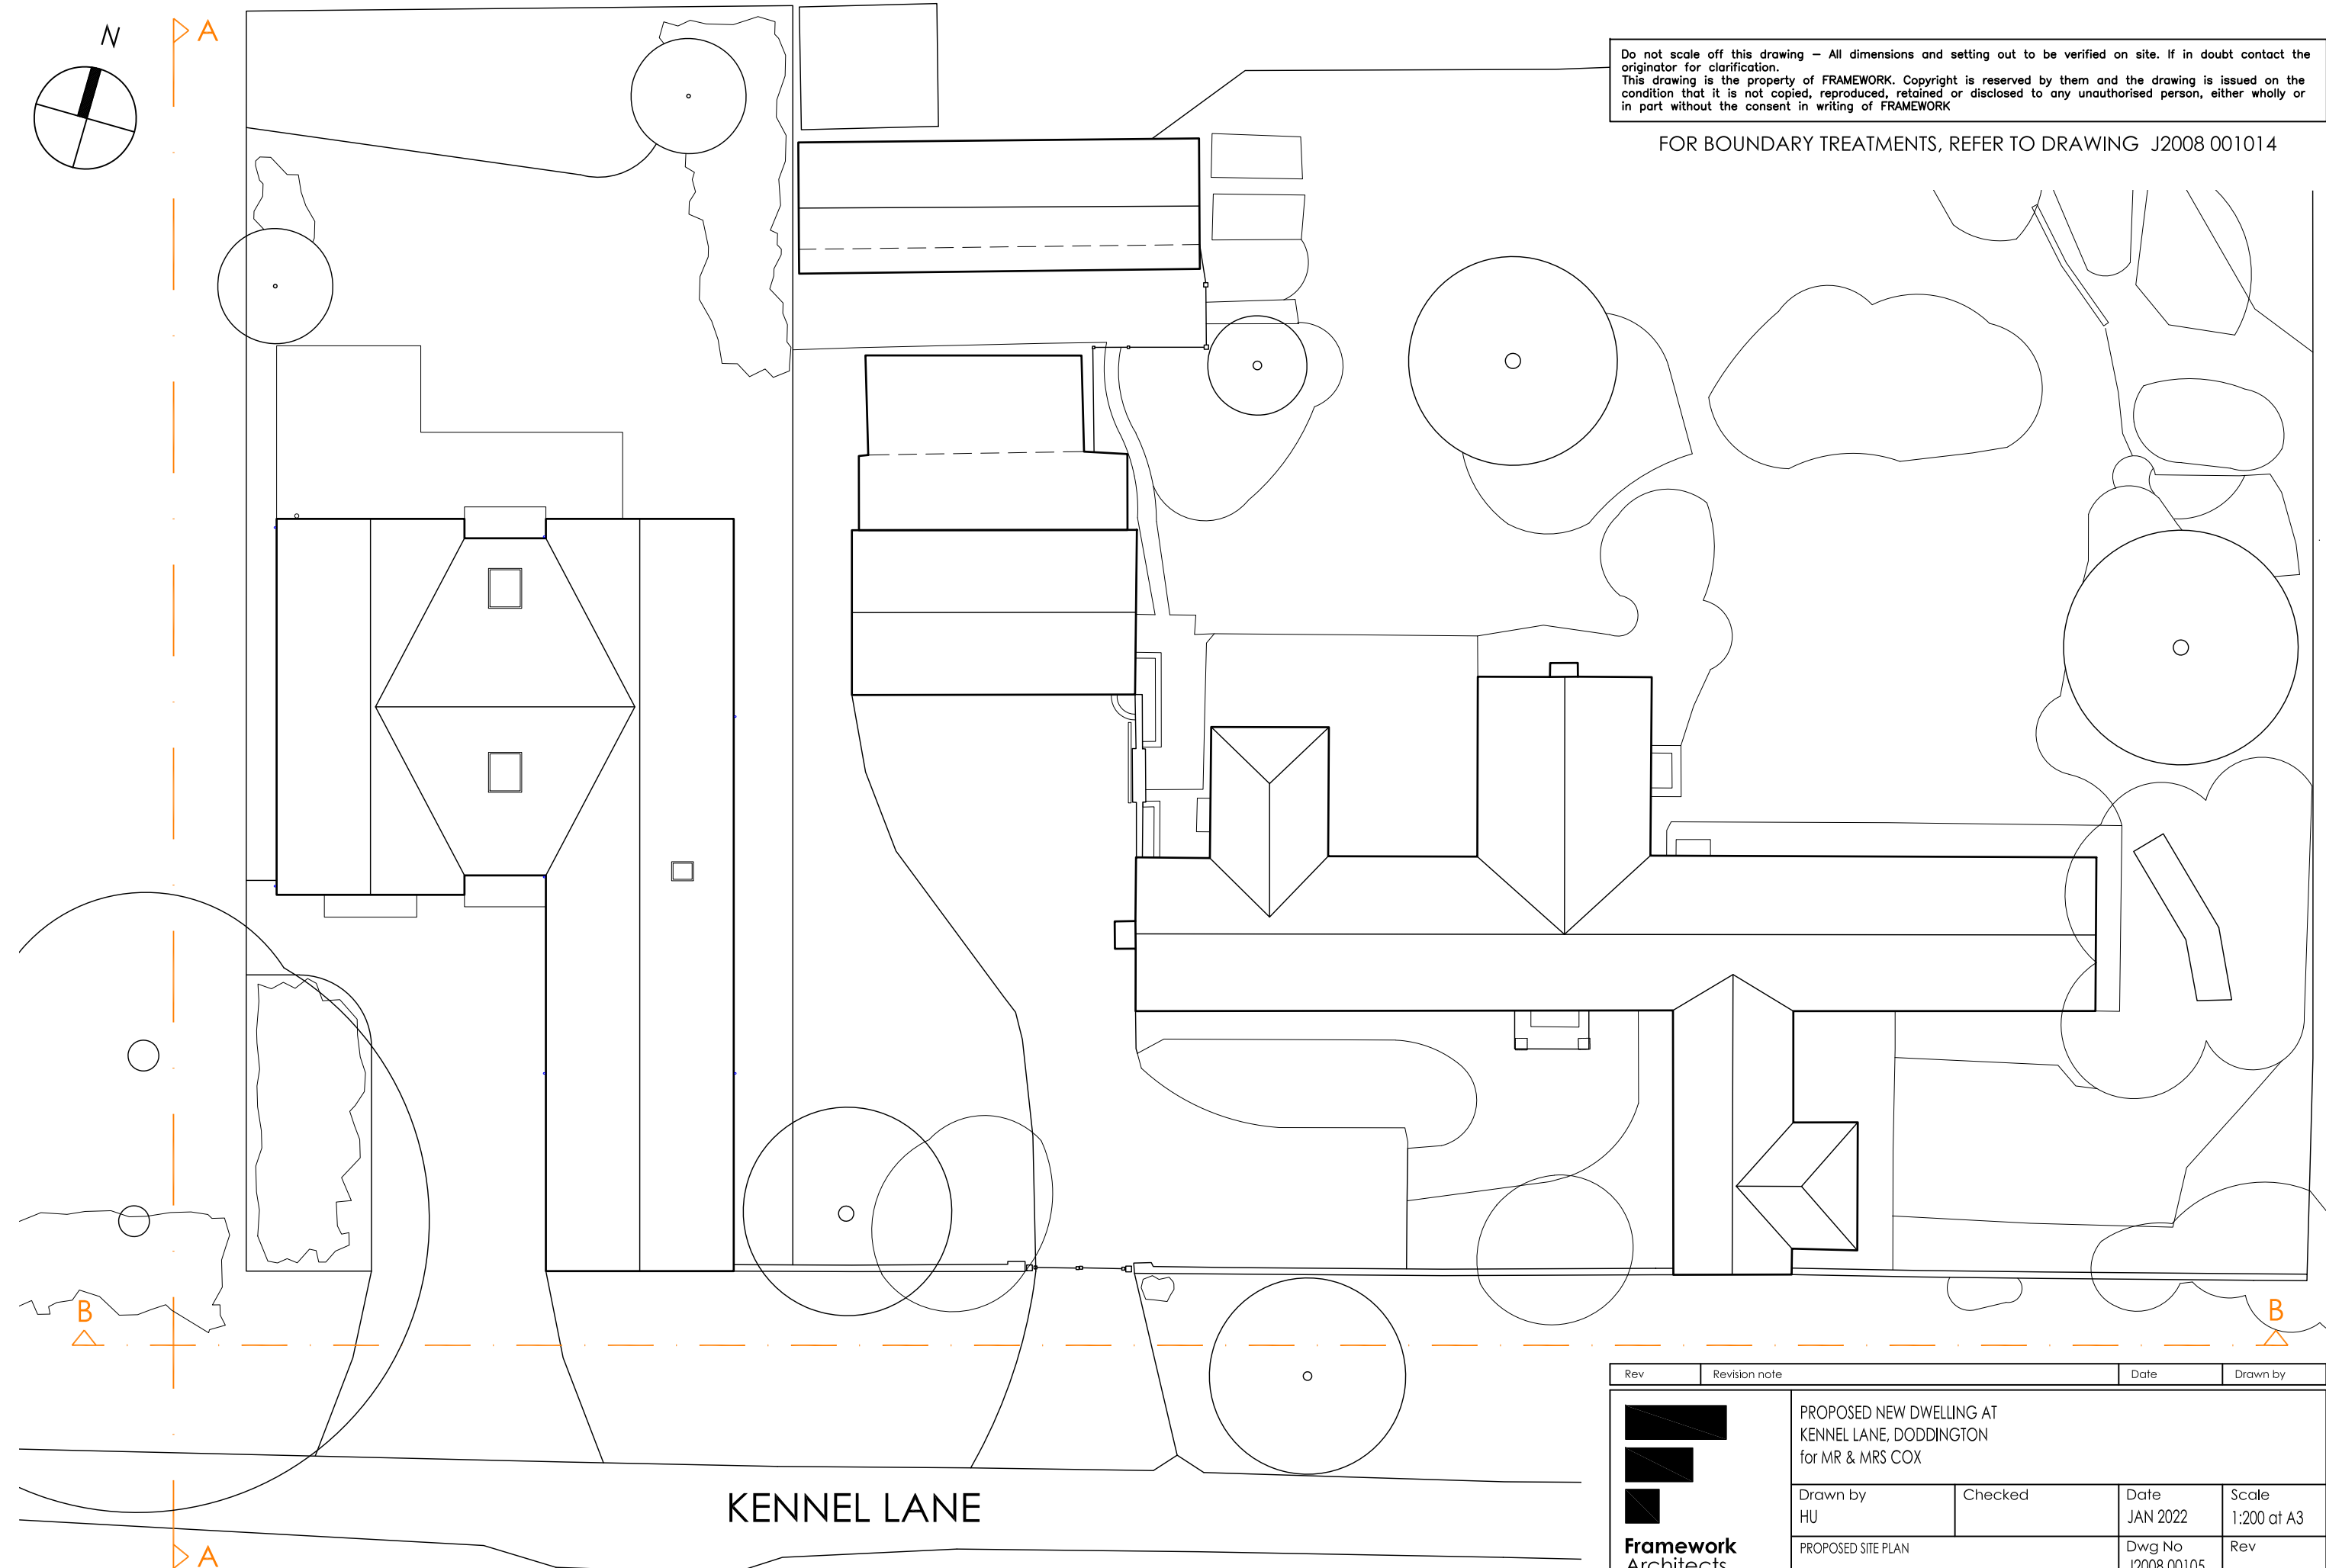

Scale bar 1:200.

# Proposed site plan

Rev	Revision note	Date	Drawn by
	PROPOSED NEW DWELLING AT KENNEL LANE, DODDINGTON for MR & MRS COX		
	Drawn by HU	Checked	Date JAN 2022
	PROPOSED SITE PLAN	Dwg No J2008 00105	Scale 1:200 at A3
			Rev

3 MARINE STUDIOS, BURTON LANE END, BURTON WATERS, LINCOLN, LN1 2UA  
 T 01522 535383 E info@frameworklincoln.co.uk W frameworkarchitects.co.uk

Copyright © 2015 Framework  
 All rights reserved