



Do not scale off this drawing – All dimensions and setting out to be verified on site. If in doubt contact the originator for clarification.  
 This drawing is the property of FRAMEWORK. Copyright is reserved by them and the drawing is issued on the condition that it is not copied, reproduced, retained or disclosed to any unauthorised person, either wholly or in part without the consent in writing of FRAMEWORK

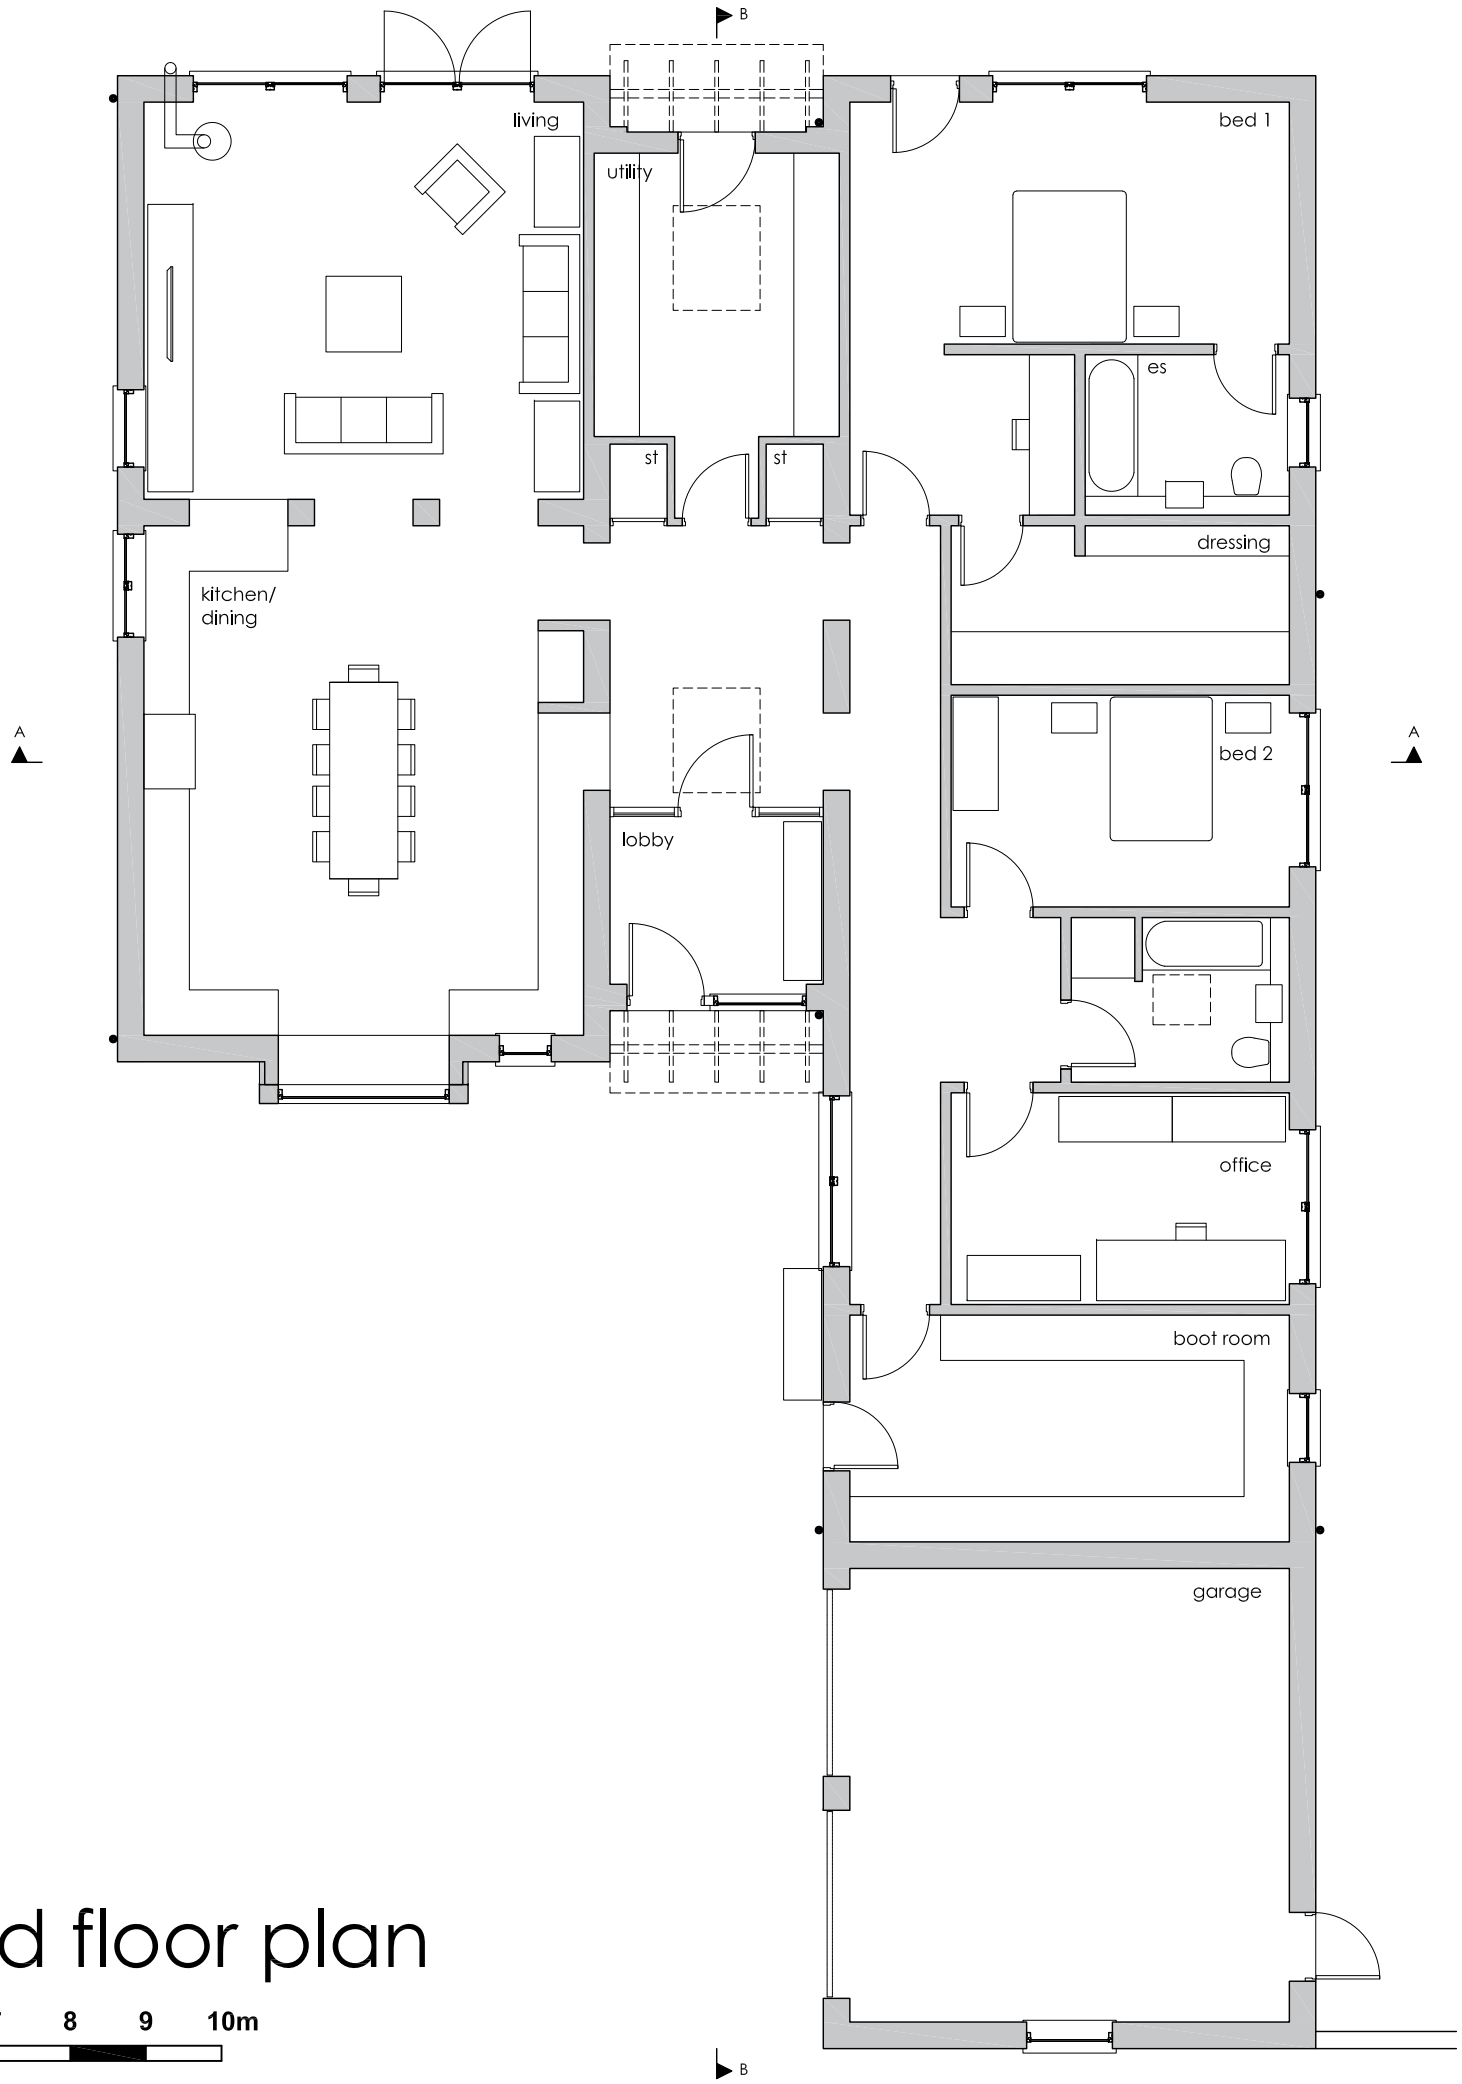

# Proposed ground floor plan



Scale bar 1:100.

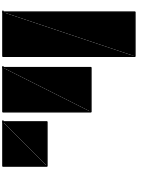Rev	Revision note	Date	Drawn by
	 PROPOSED NEW DWELLING AT KENNEL LANE, DODDINGTON for MR & MRS COX		
		Drawn by HU	Checked
	PROPOSED GROUND FLOOR PLAN	Dwg No J2008 00106	Scale 1:100 at A3
			Rev