




First Floor - Proposed  
1:100

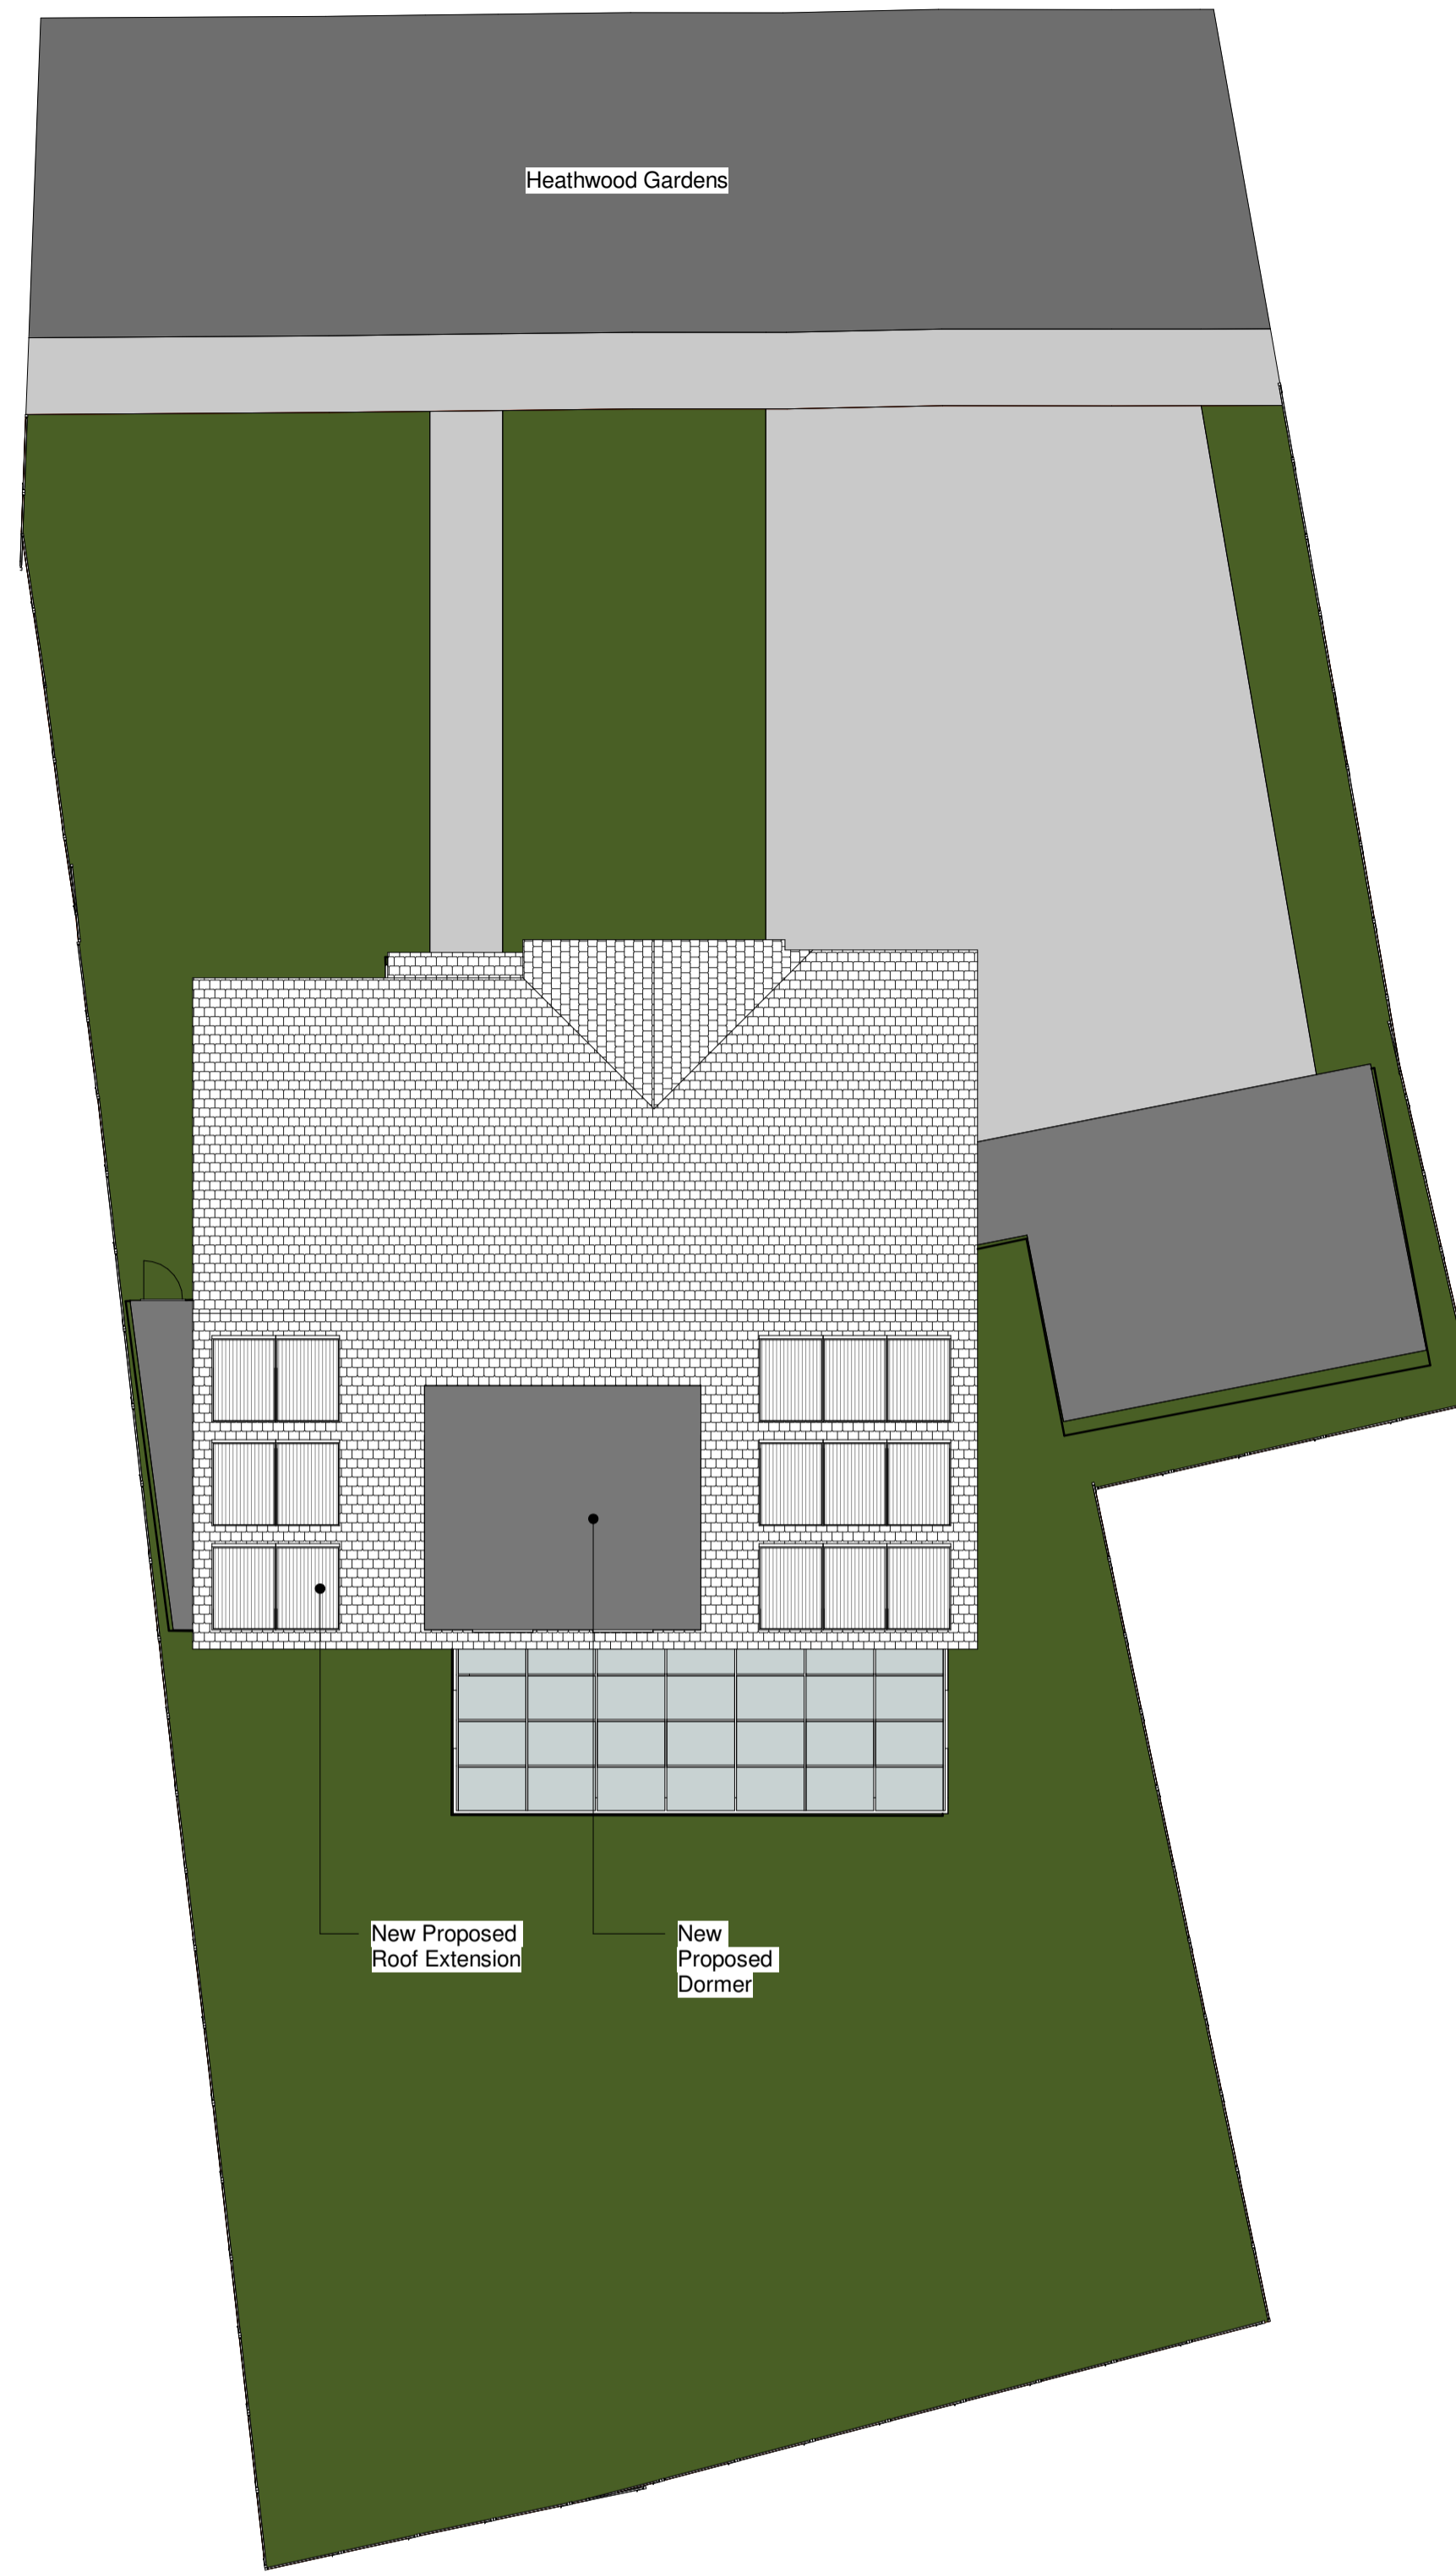


Roof Plan - Proposed  
1:100

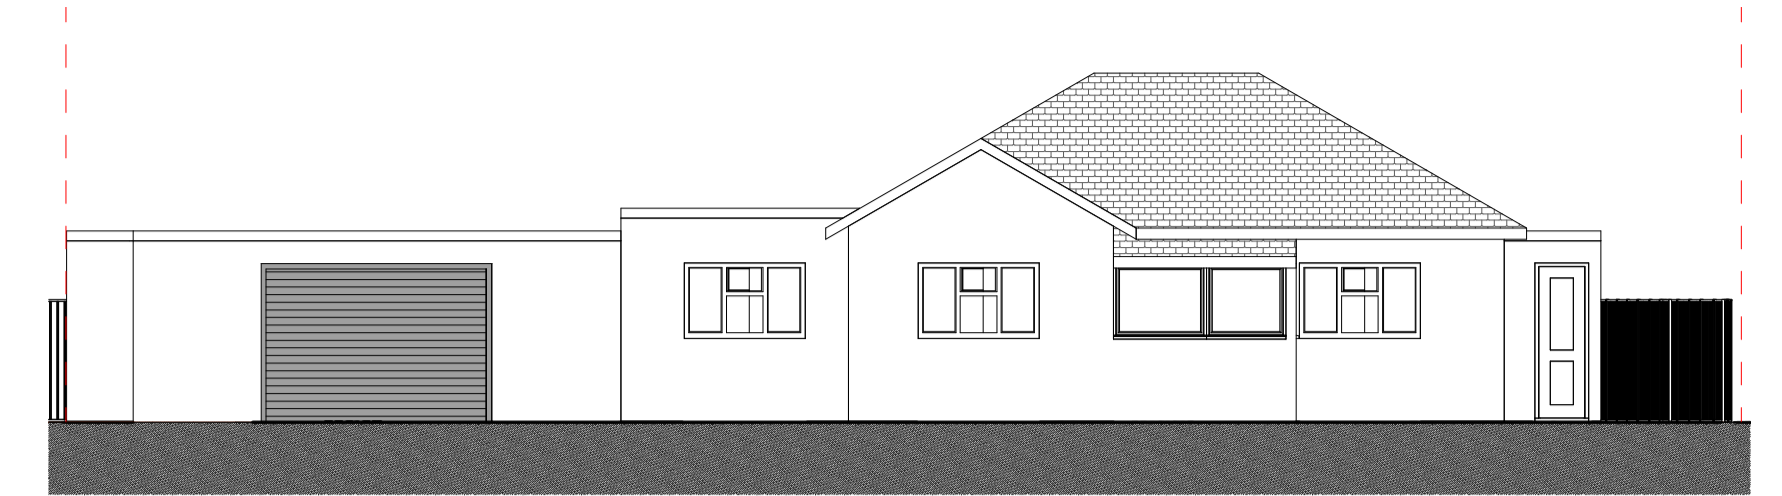


Front Elevation - Existing  
1:100

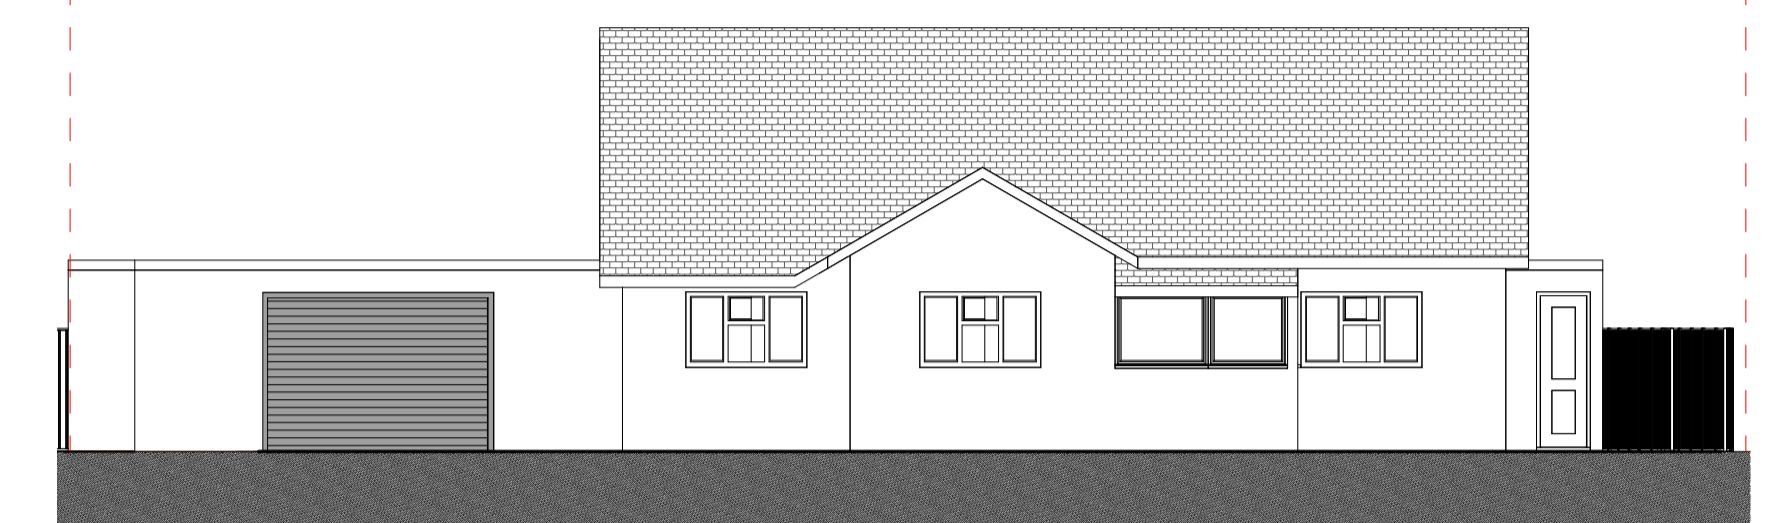


Front Elevation - Proposed  
1:100

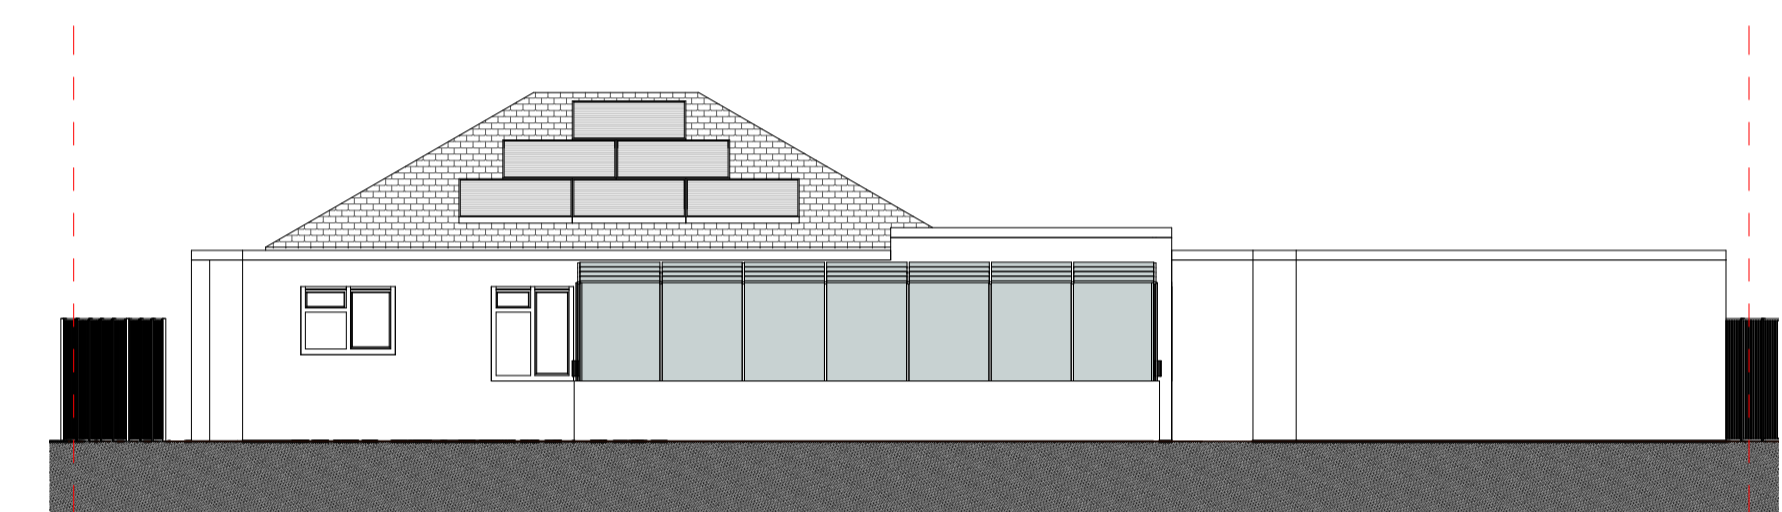


Rear Elevation - Existing  
1:100

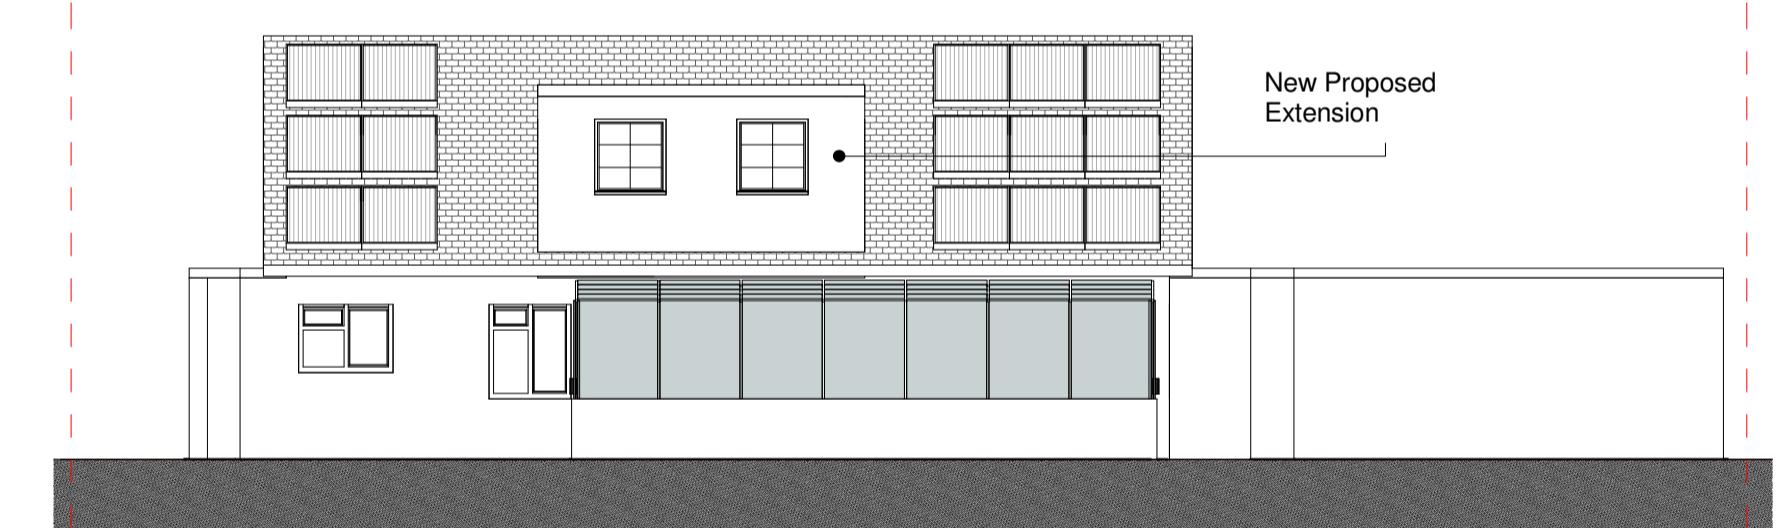


Rear Elevation - Proposed  
1:100

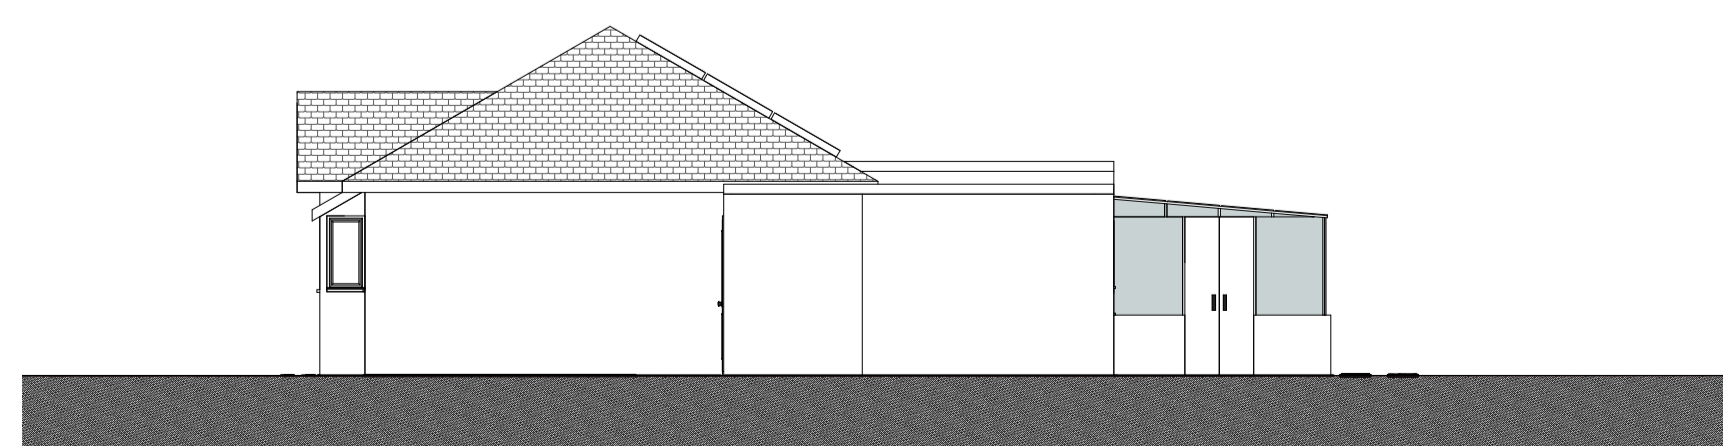

Side Elevation - Existing  
1:100

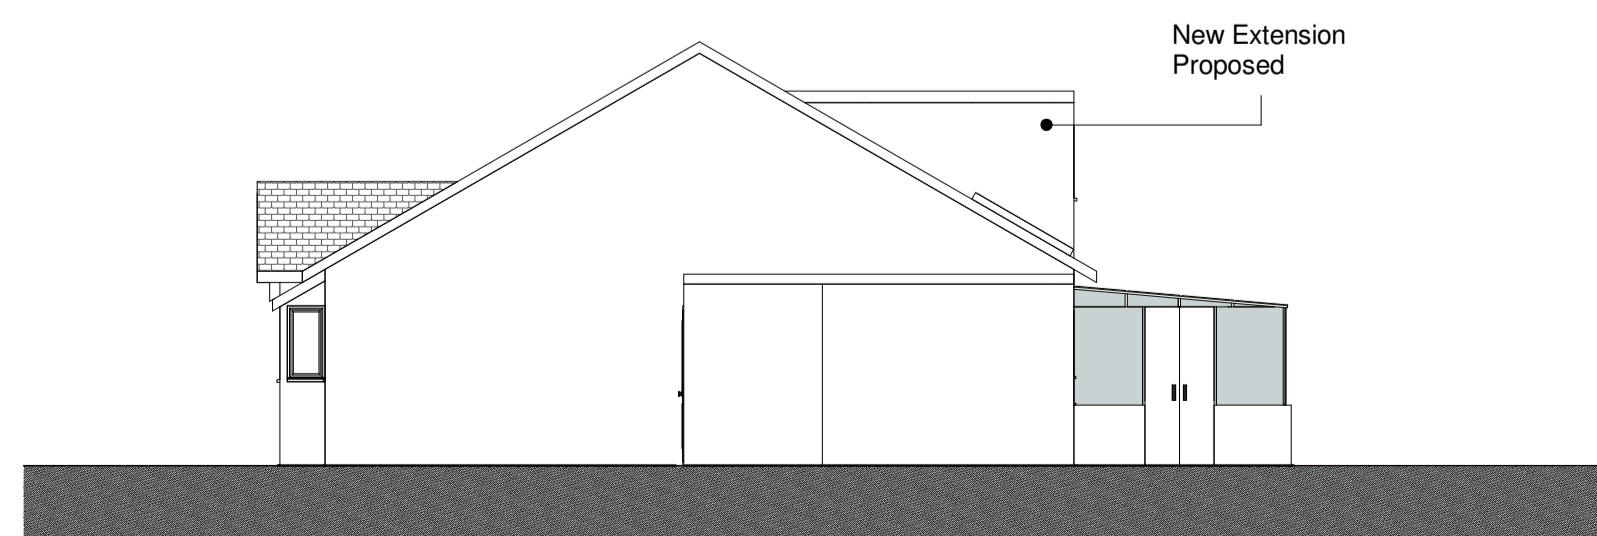

Side Elevation - Proposed  
1:100

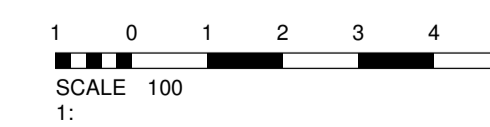

**MM**  
**Manning & Drawings**  
More Space, More Value!

PROJECT  
**1-Heathwood Gardens  
BR8 7HL**

TITLE  
**Elevations Existing and  
Proposed**

CLIENT  
**Mr and Mrs Hammond**

DRAWN BY FR	CHECKED BY MM	DATE 21/02/22
SCALE (@ A1) 1:100	PROJECT NUMBER 1851	
DRAWING NUMBER <b>A102</b>	REV	