





Ground Floor - Existing  
1 : 100



Ground Floor - Proposed  
1 : 100

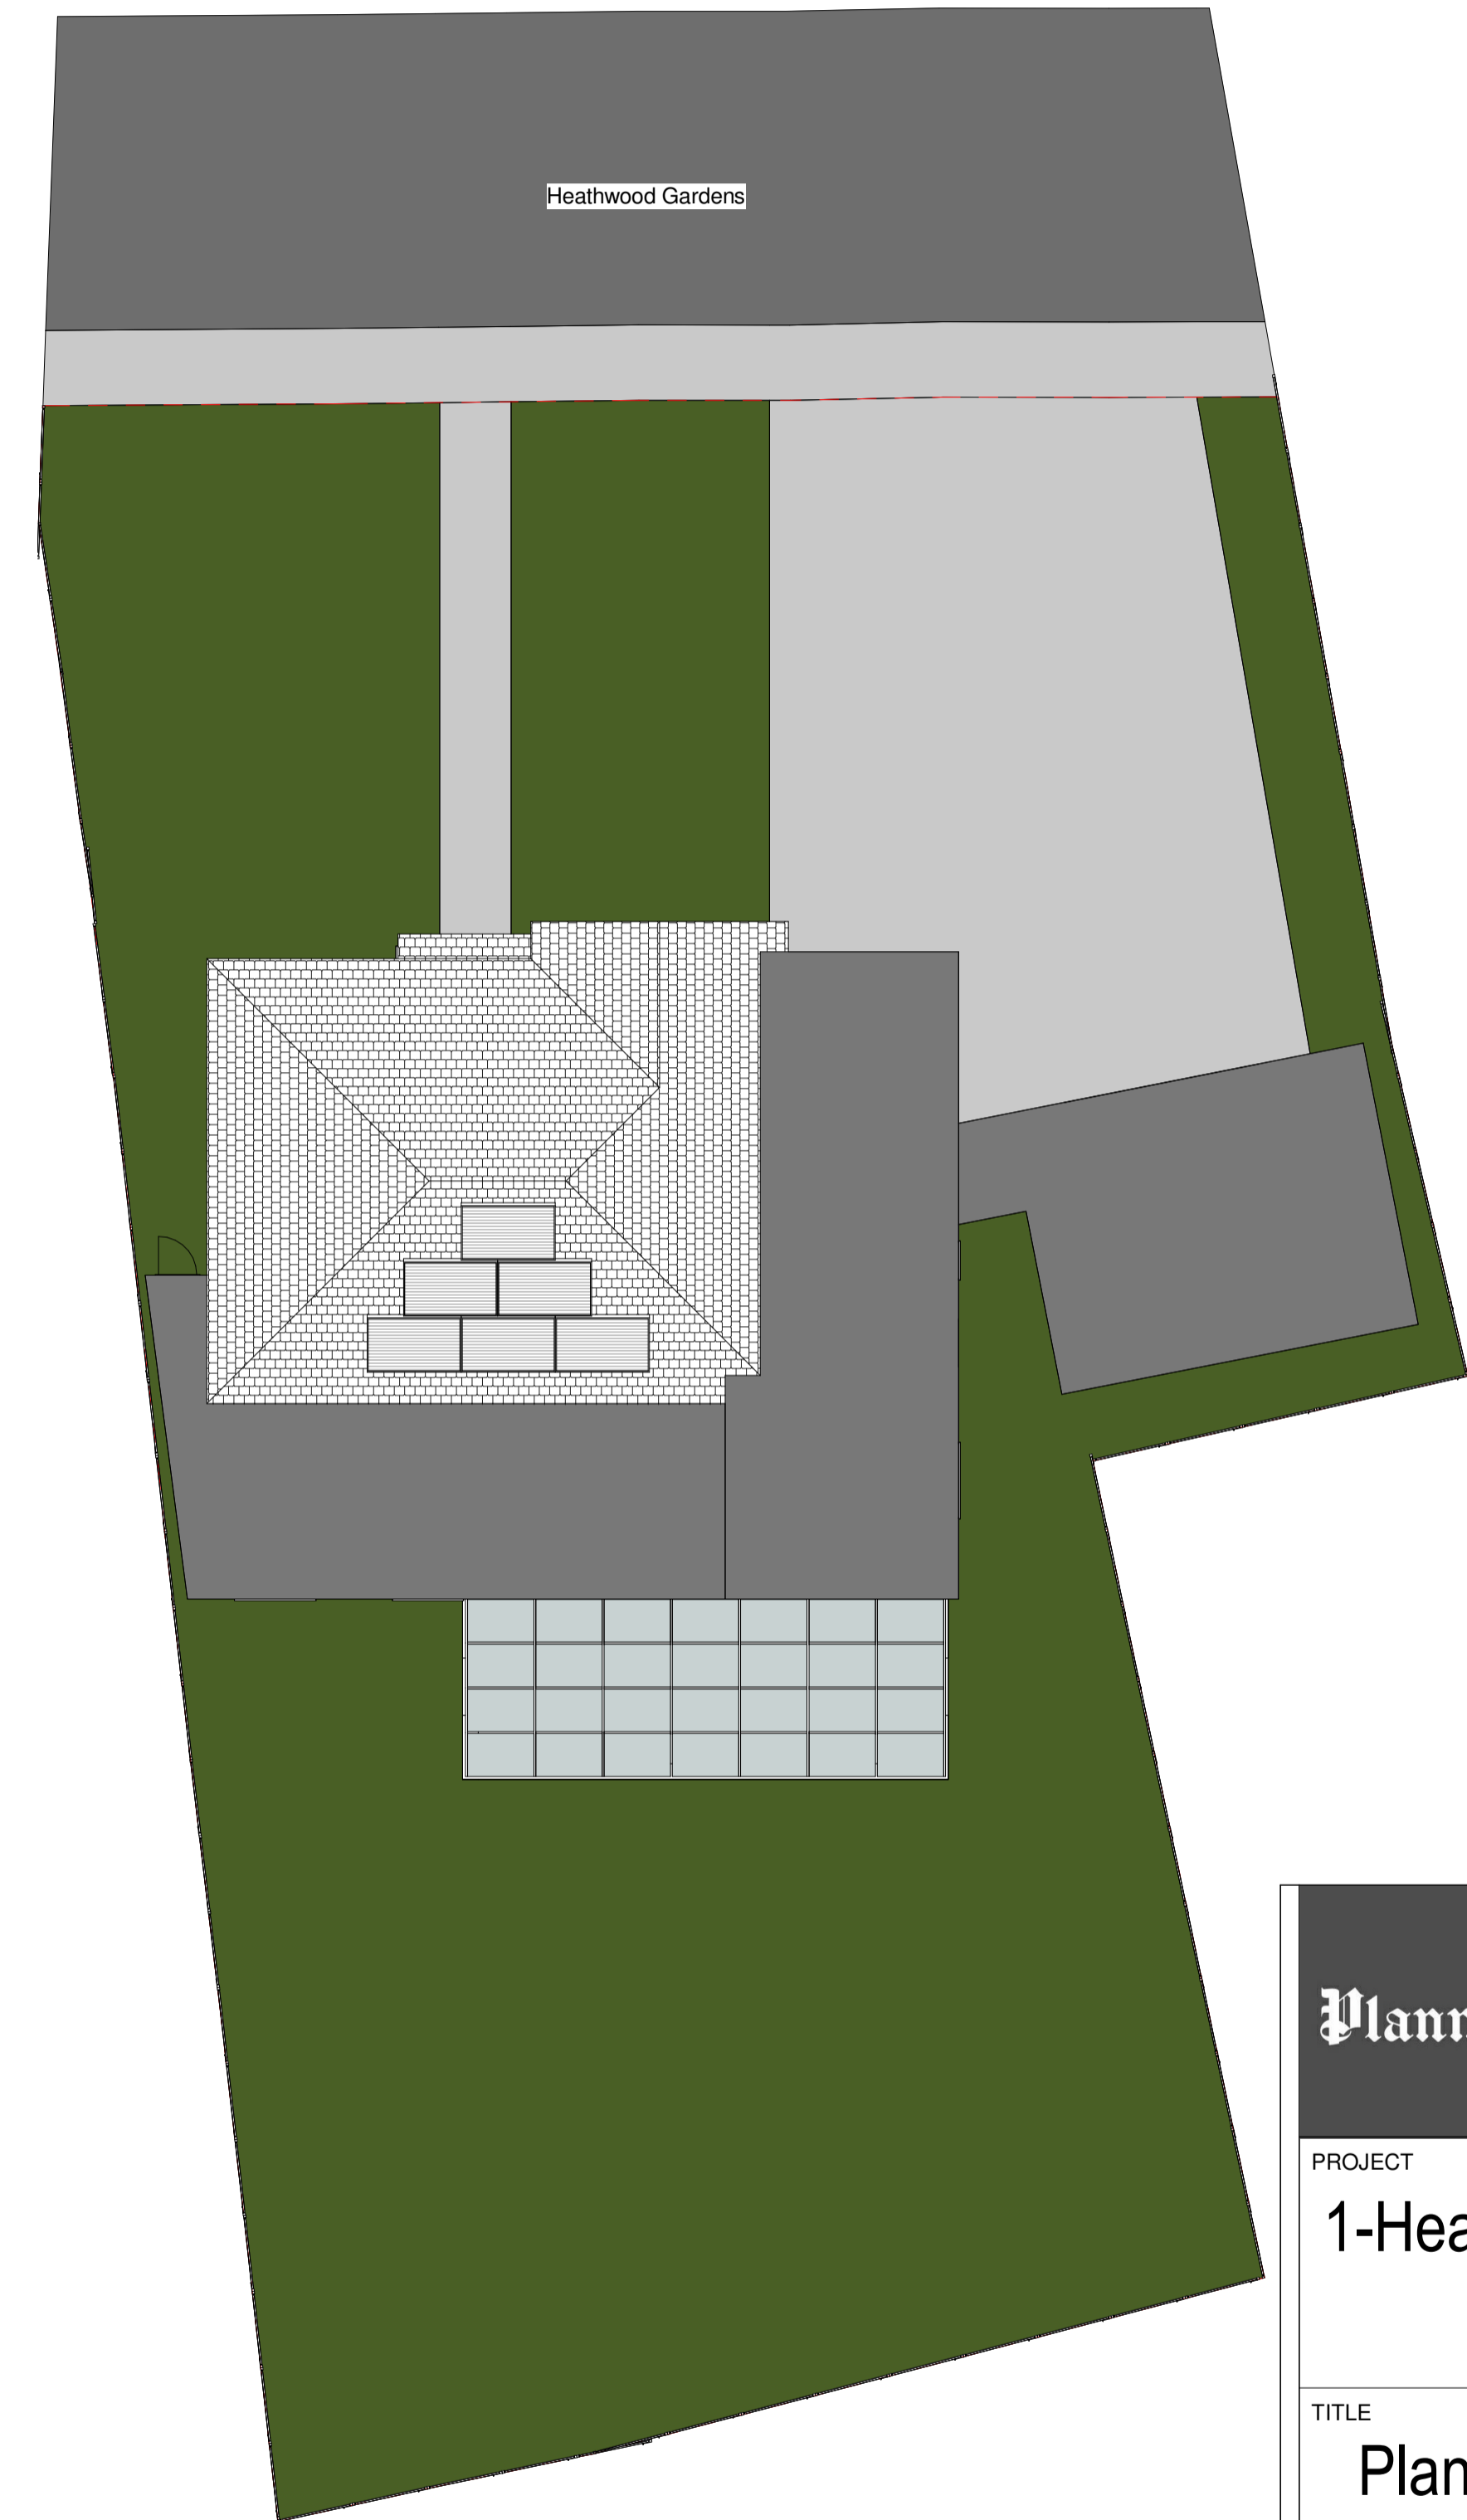

Roof Plan - Existing  
1 : 100

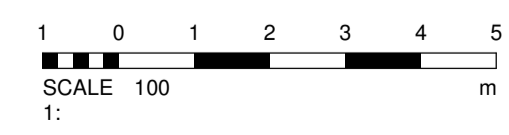

**MM**  
**Manning & Drawings**  
More Space, More Value!

PROJECT  
**1-Heathwood Gardens  
BR8 7HL**

TITLE  
**Plans - Existing and  
Proposed**

CLIENT  
**Mr and Mrs Hammond**

DRAWN BY FR	CHECKED BY MM	DATE 21/02/22
SCALE (@ A1) 1 : 100		PROJECT NUMBER 1851
DRAWING NUMBER <b>A101</b>		REV