




Lower Ground Floor Plan

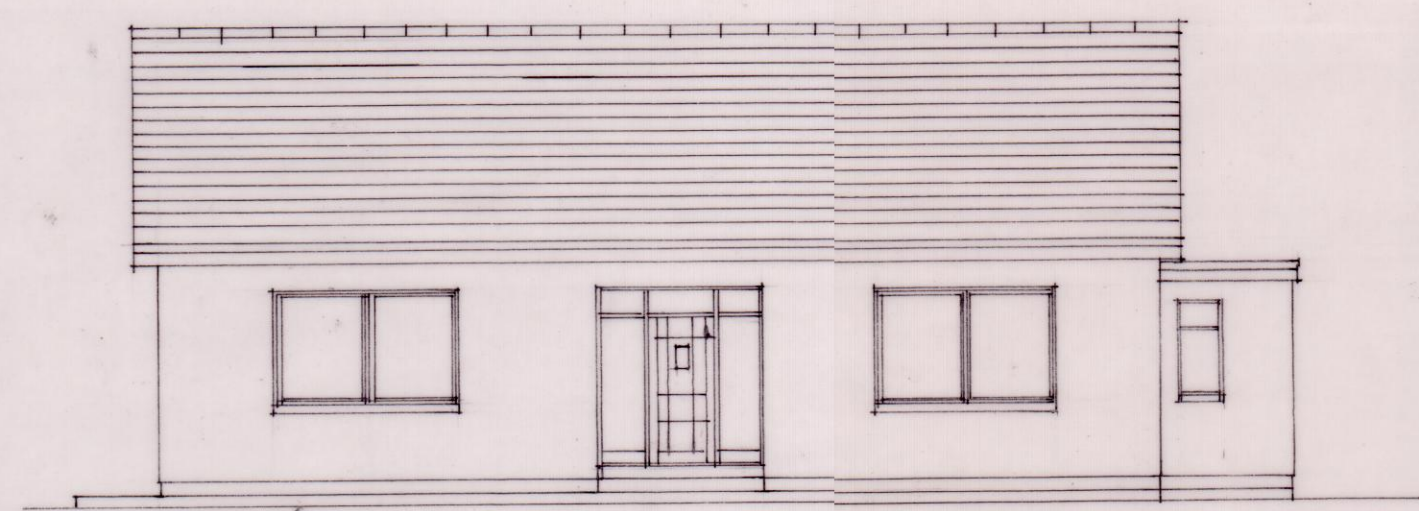

West Elevation

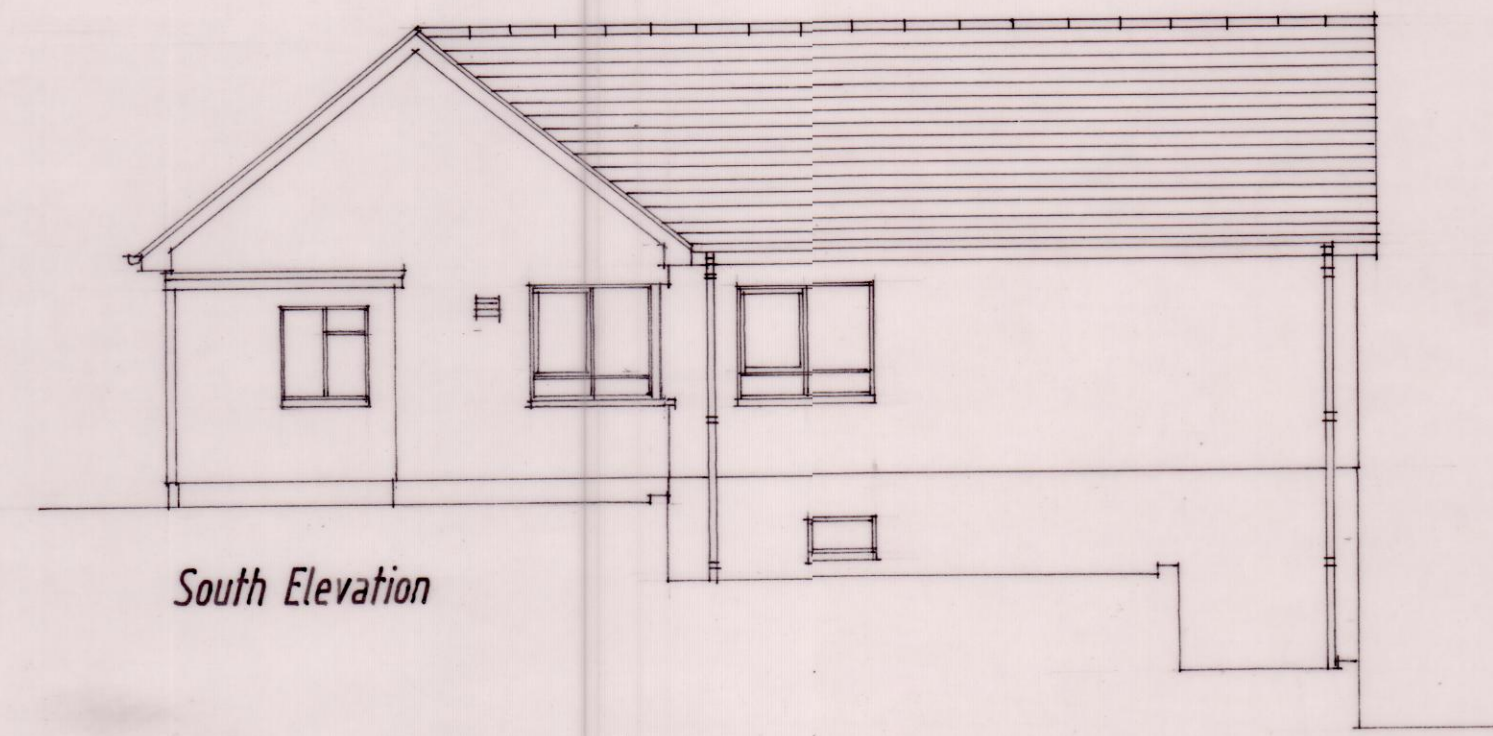


South Elevation

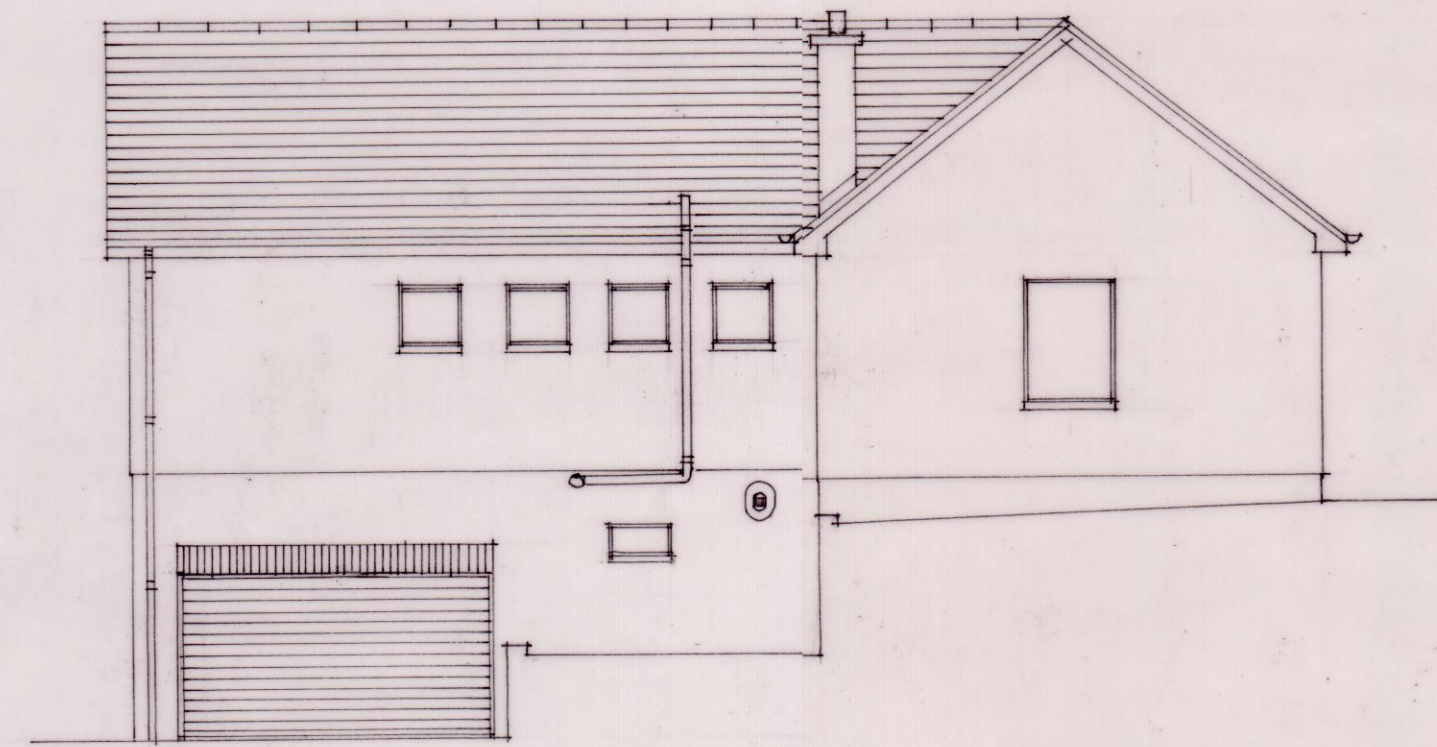


North Elevation



East Elevation

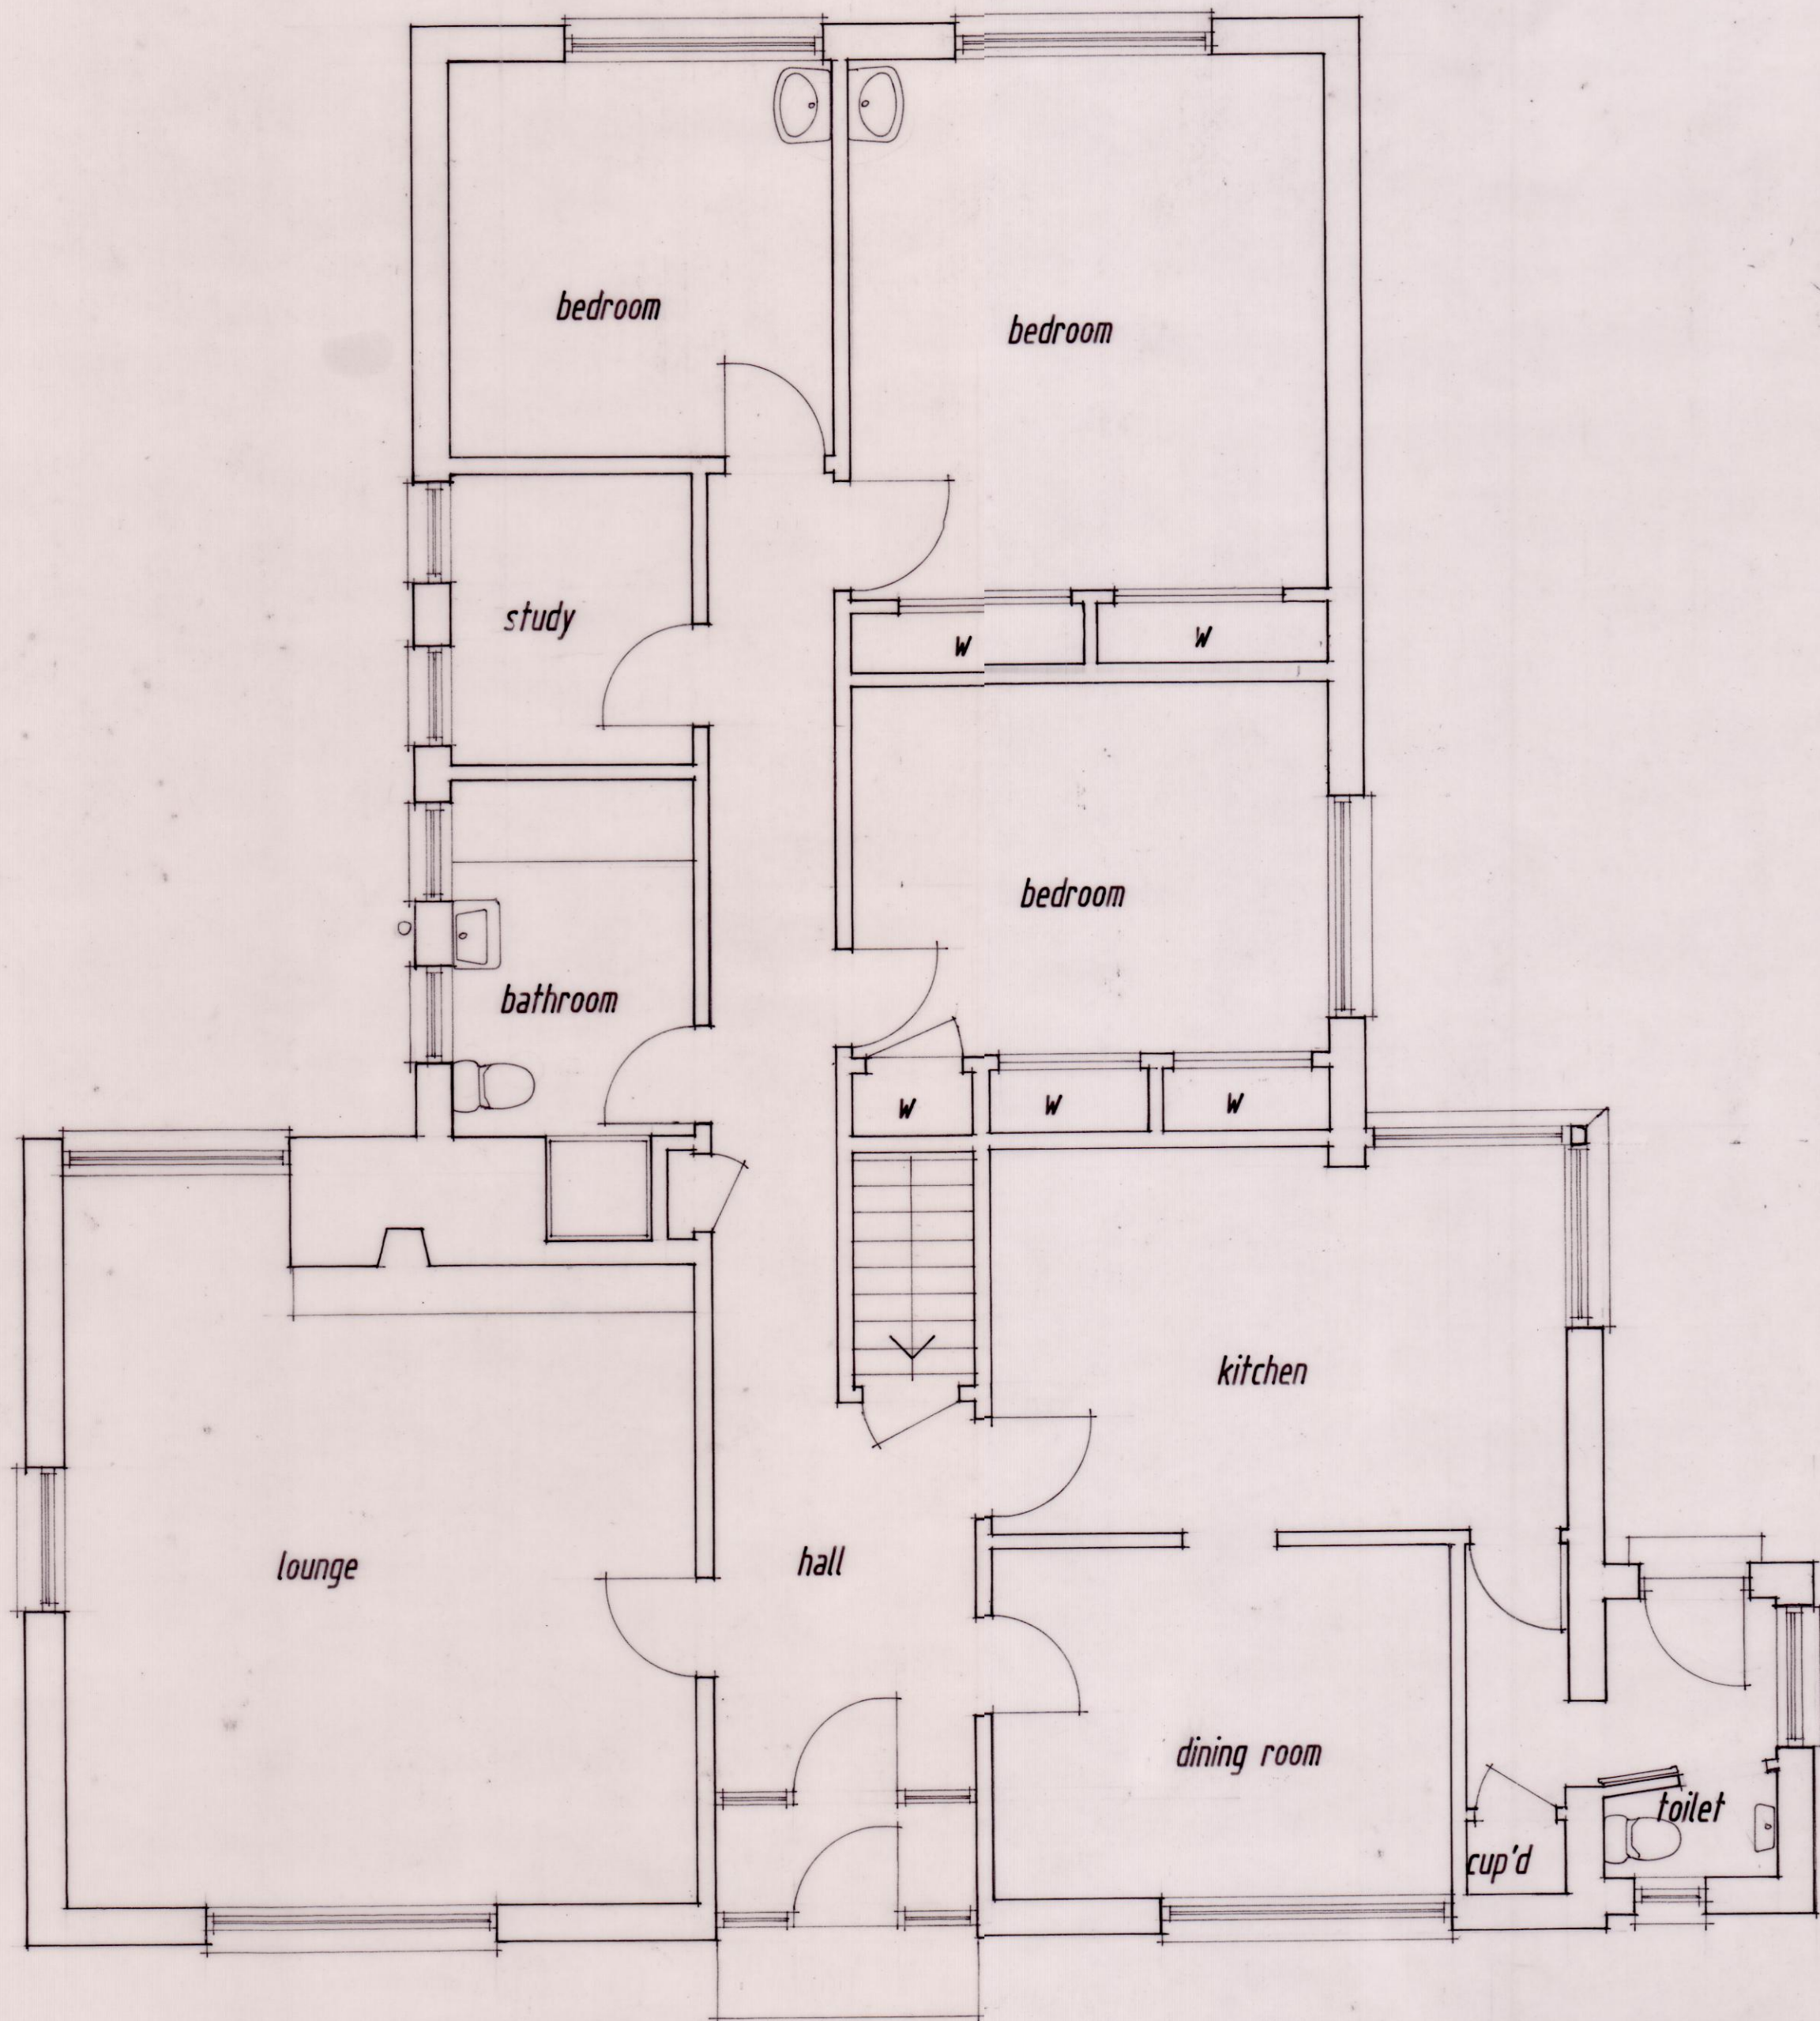

Ground Floor Plan

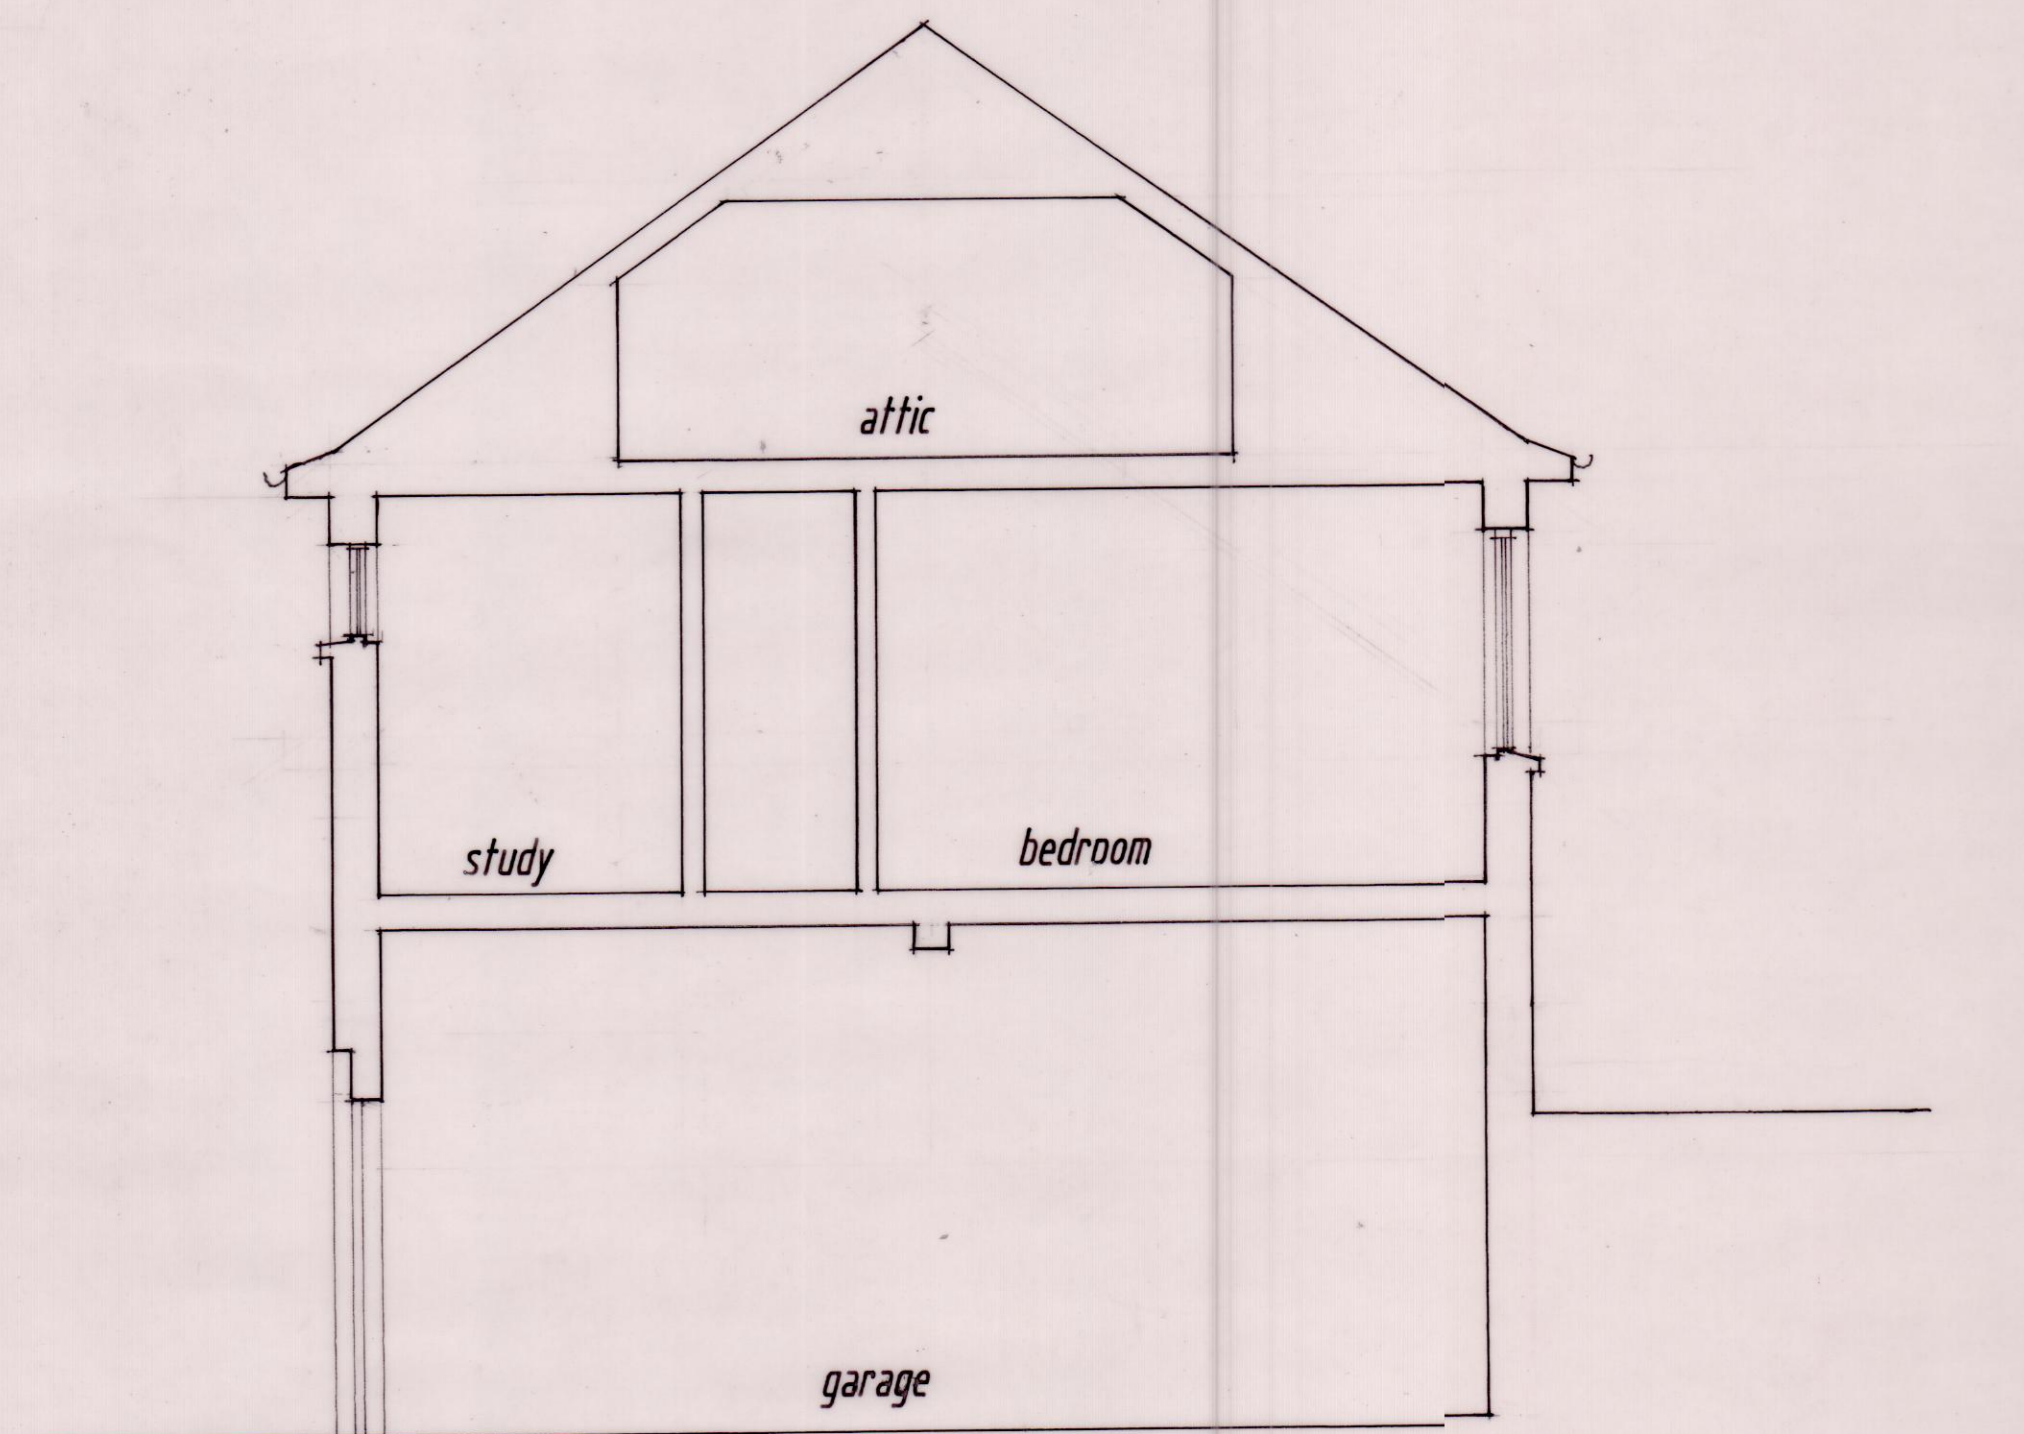

Section



client  
**IMOGEN ASSENTI**

project  
**Whitegables  
Muir Crescent  
Doone**

drawing  
**As existing**

special notes  
No dimensions to be scaled from this drawing  
All dimensions to be checked on site  
This drawing to be read in conjunction with sub contractors  
and suppliers drawings.

scale 1 : 50	date
1 : 100	February 2022

**Farquhar MacLean Architect**  
Beechcroft Studio  
Northlea  
Doone FK16 6DH  
Telephone 01786-841014

job no	rev	drg no
		01