



Lower Ground Floor Plan

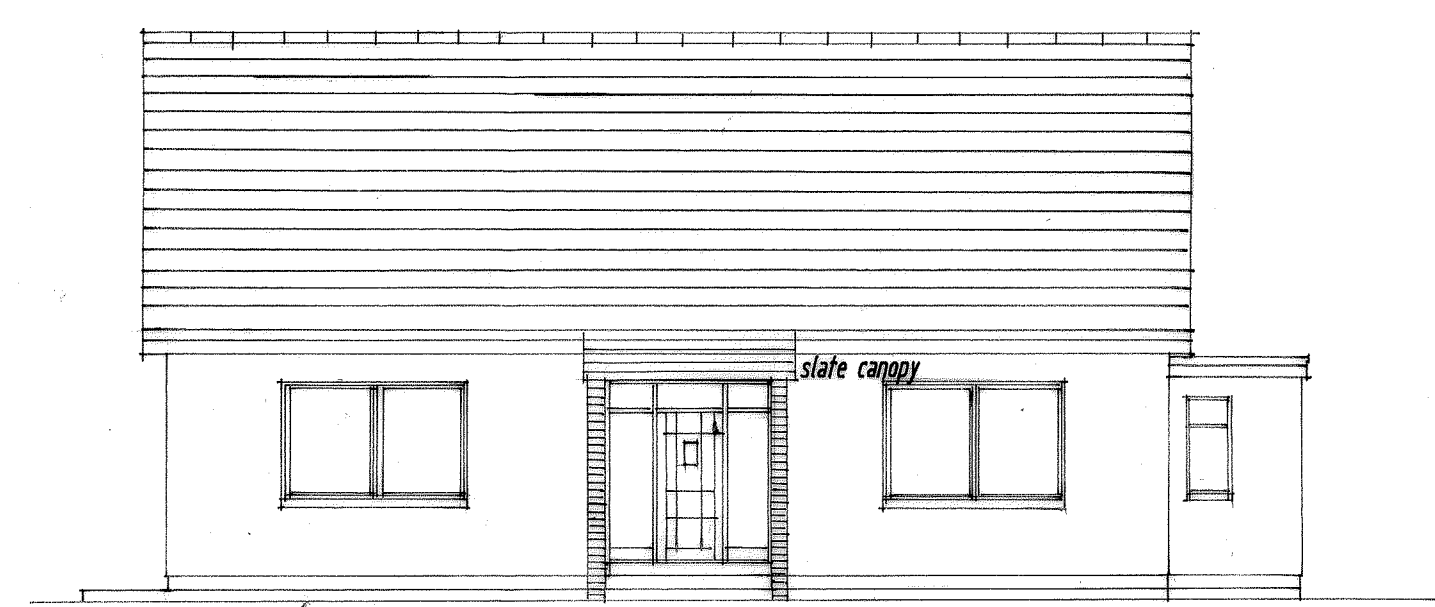

West Elevation

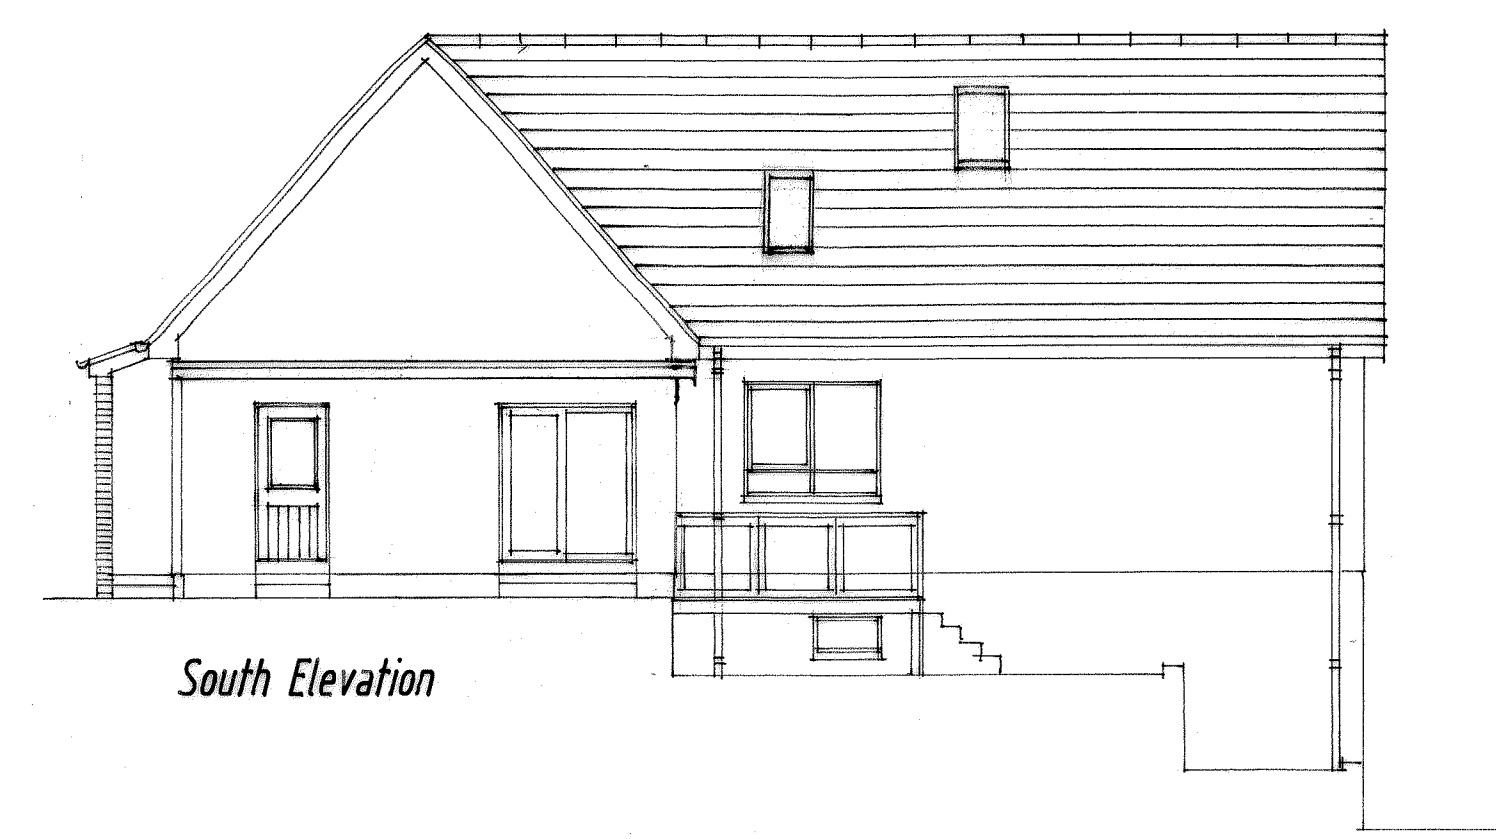



South Elevation



North Elevation




East Elevation

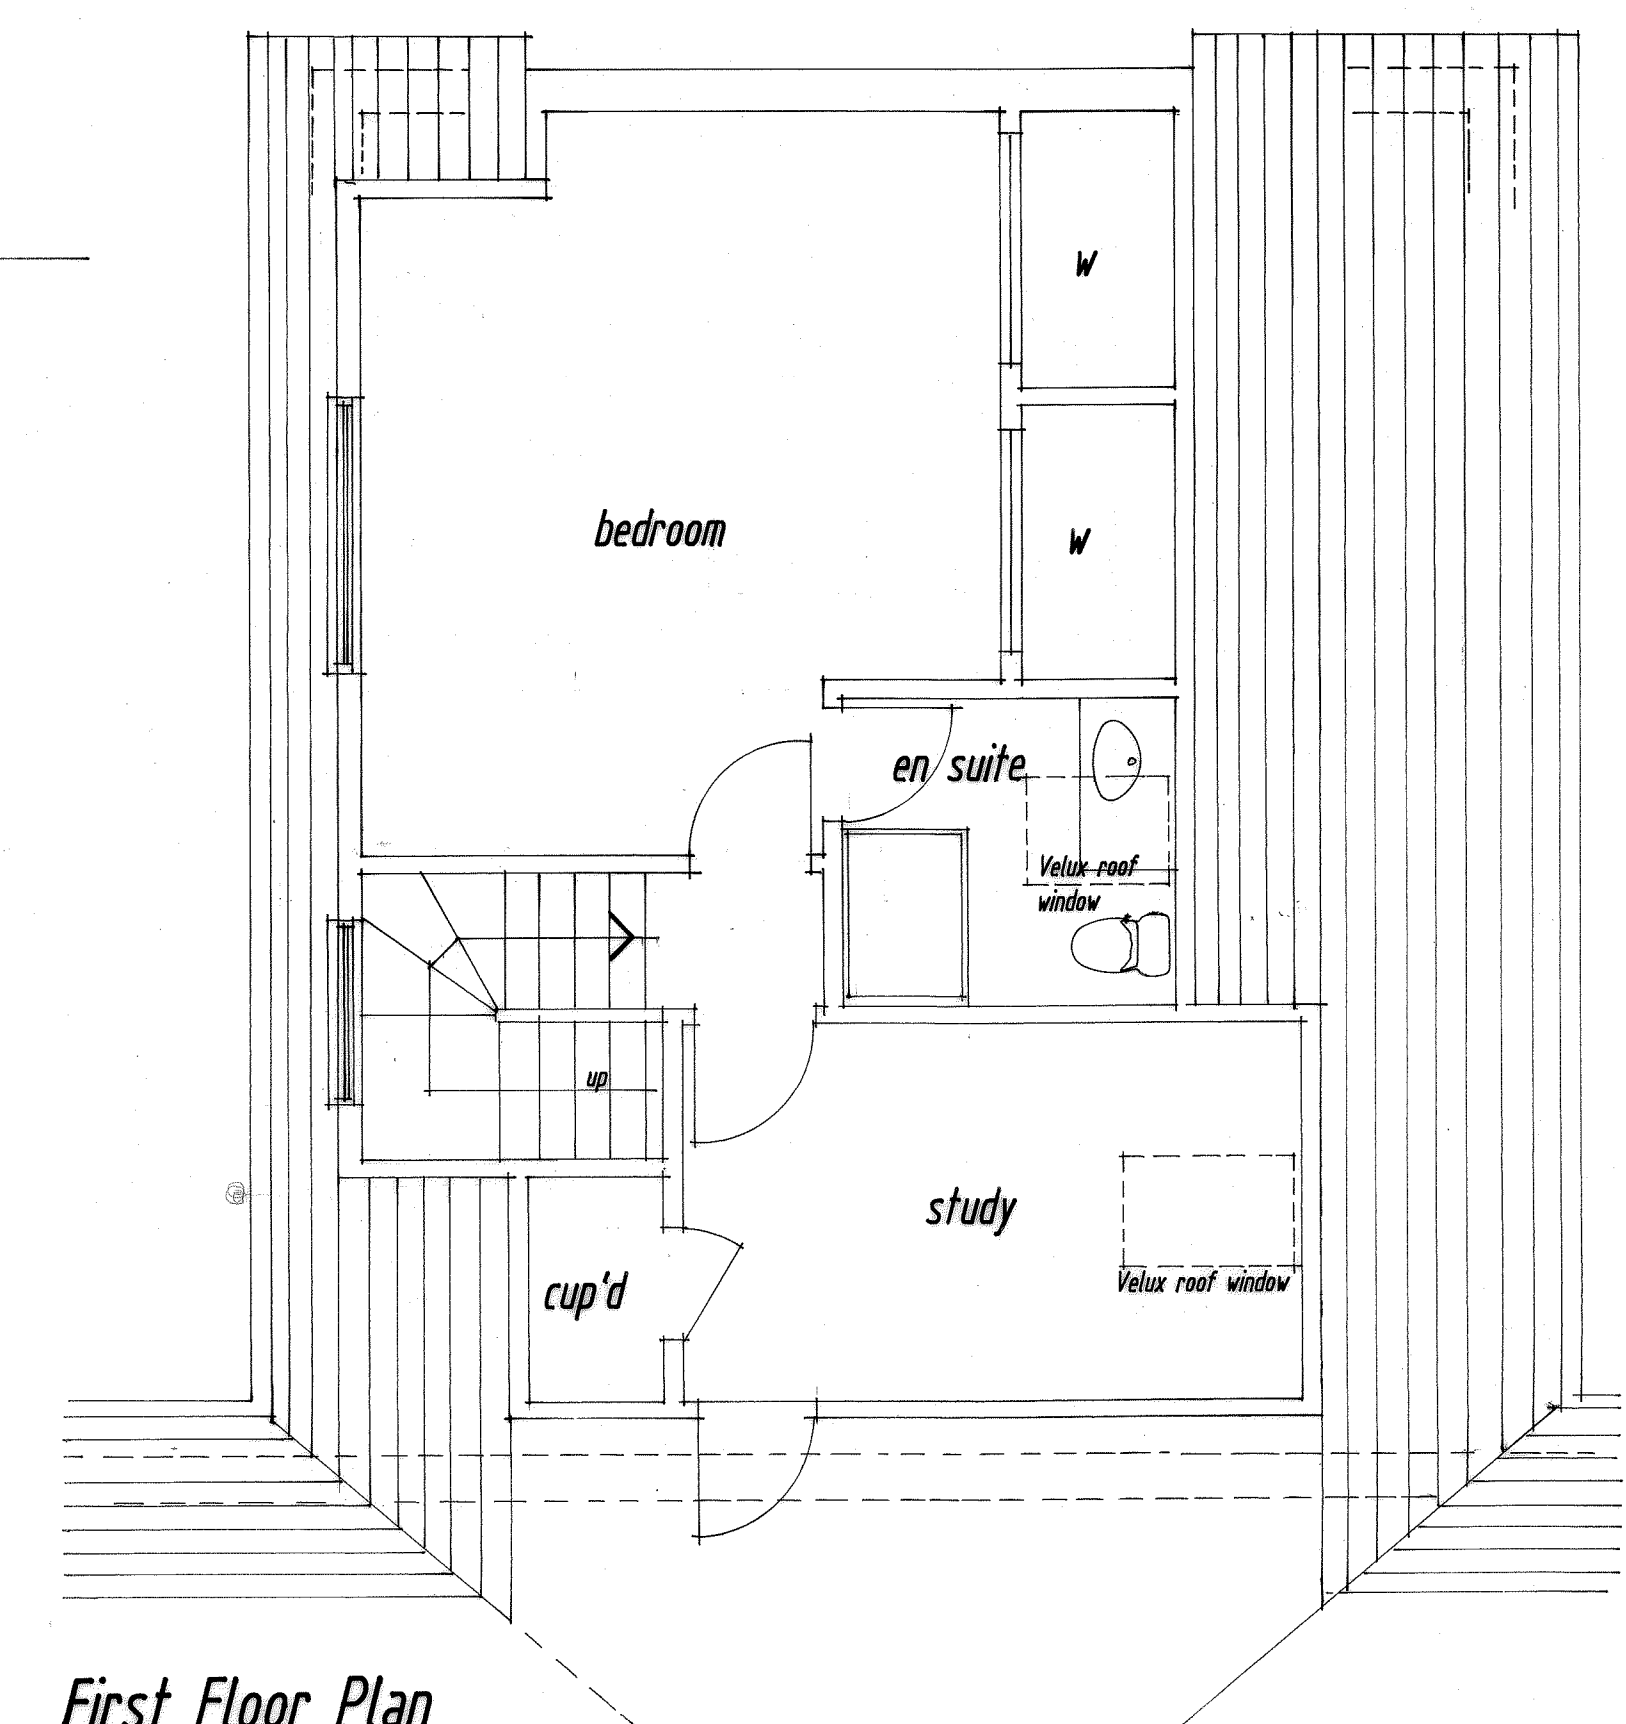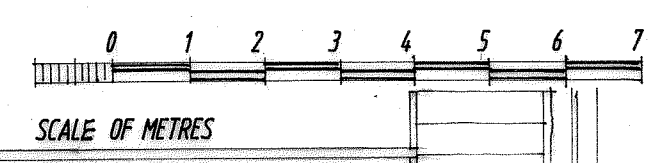


First Floor Plan



Ground Floor Plan

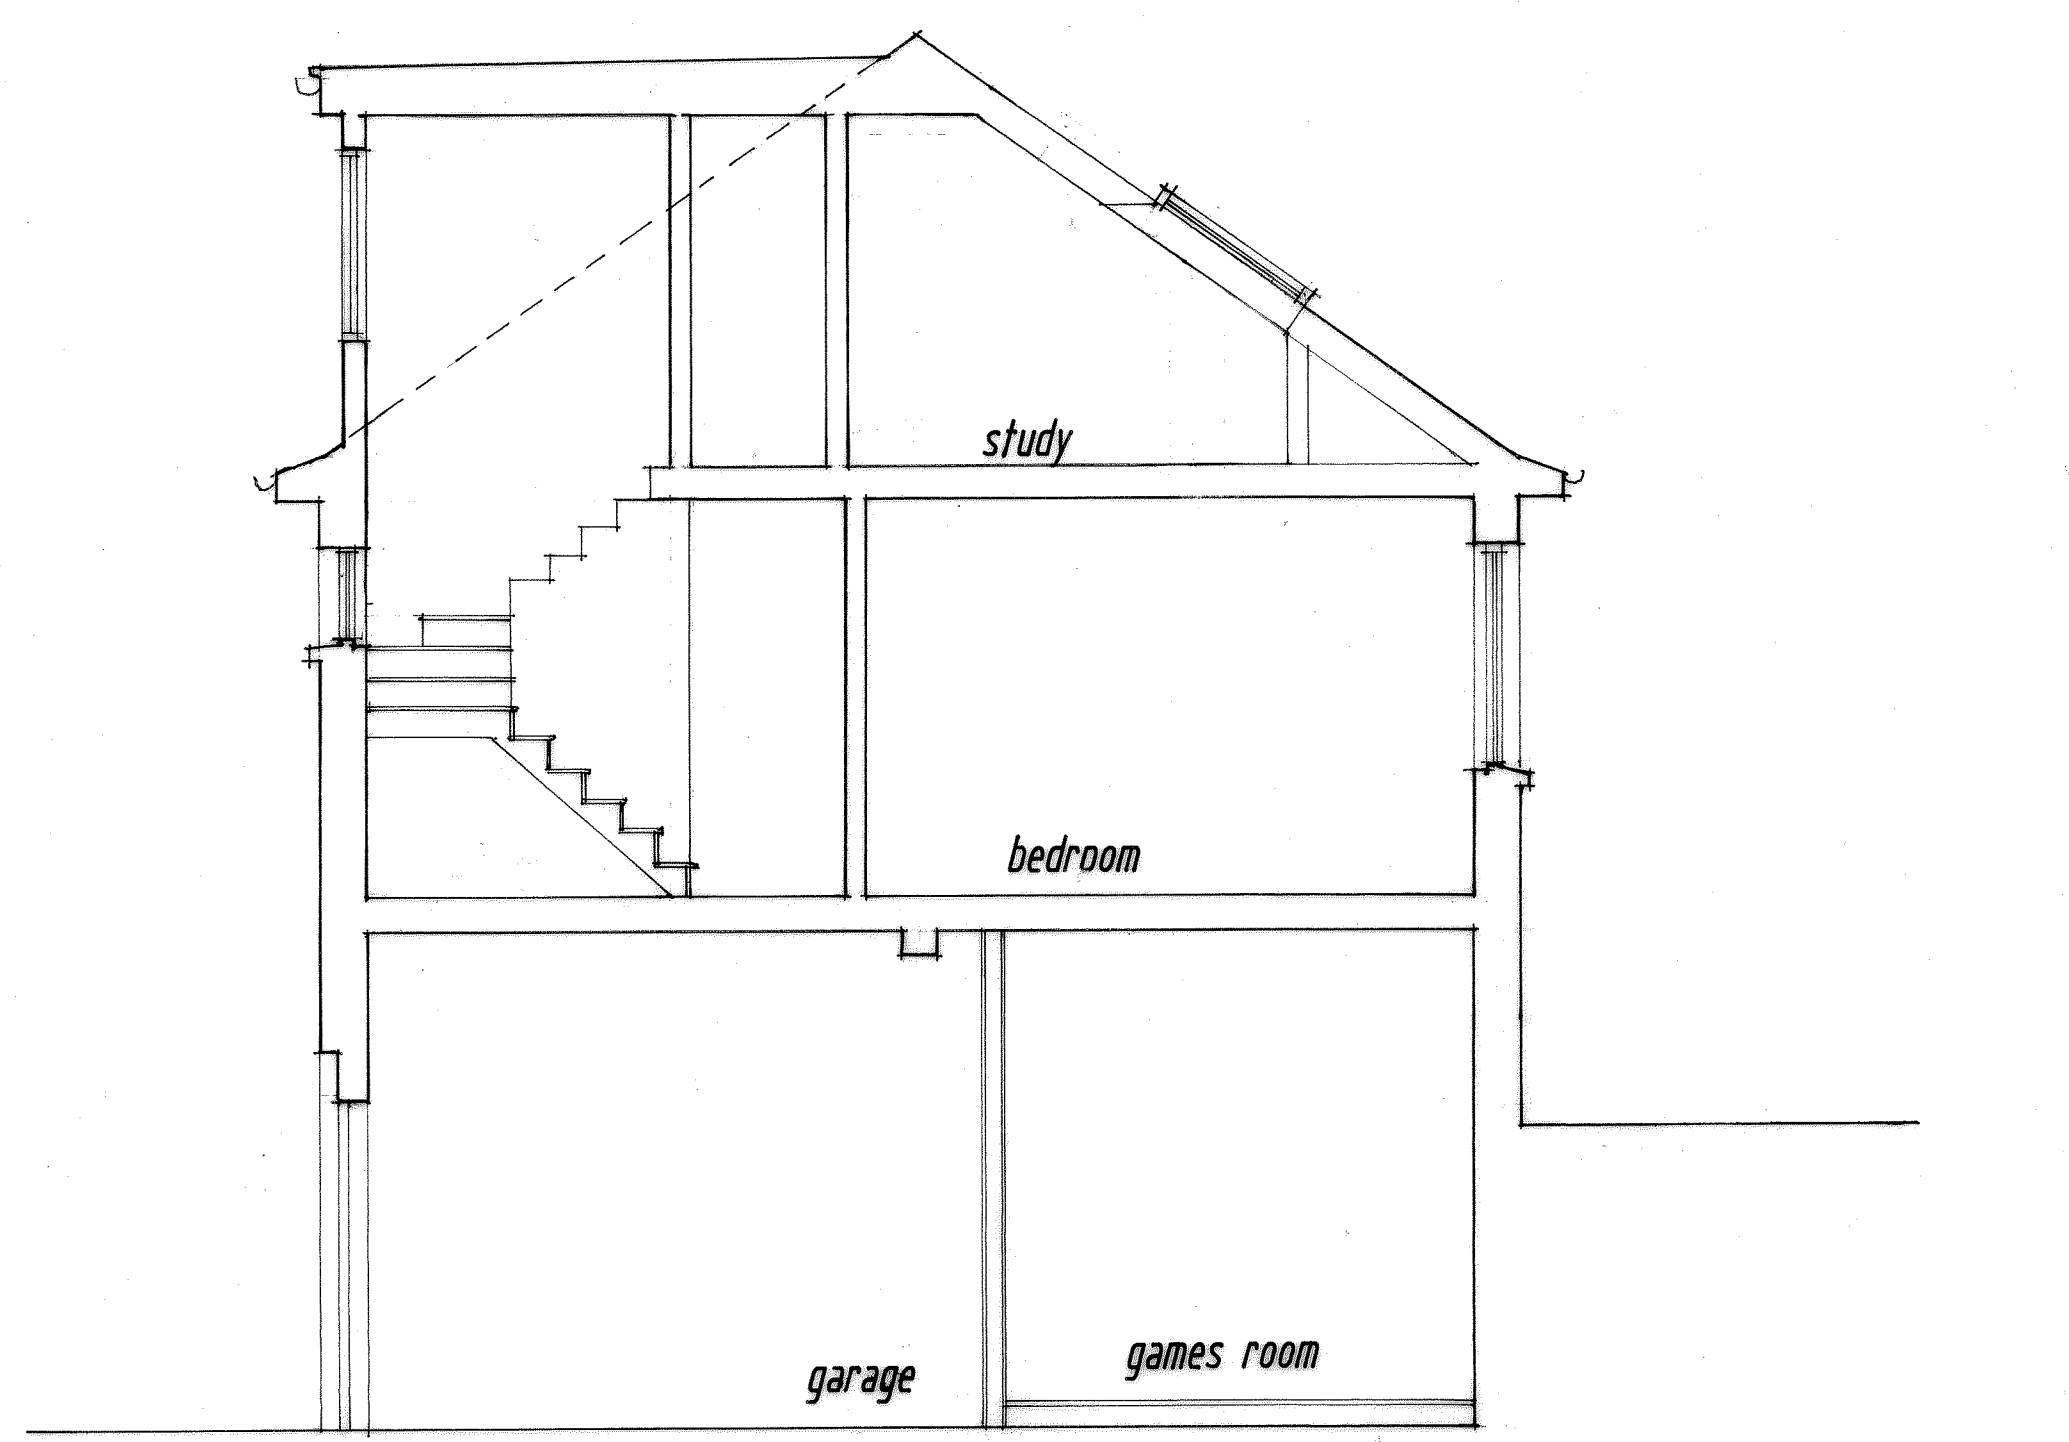

Section

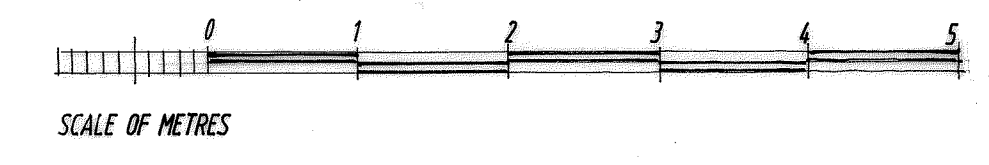

DORMER WALLS
Natural slates to match existing roof

FLAT ROOFS
Grey single ply membrane

EXTENSION WALLS
Roughcast to match existing

WINDOWS
Double glazed white upvc frames to match existing

client
IMOGEN ASSENTI

project
Whitegables
Muir Crescent
Doune

drawing
As proposed

special notes
No dimensions to be scaled from this drawing
All dimensions to be checked on site
This drawing to be read in conjunction with sub contractors and suppliers drawings.

scale 1 : 50	date
1 : 100	February 2022

Farquhar MacLean Architect
Beechcroft Studio
Northlea
Doune FK16 6DH
Telephone 01786-841014

job no	rev	drg no
		02