


GC, W & J Watkins
Gate Farm
Flowton
IP8 4LH

Scale 1:100

WEST elevation

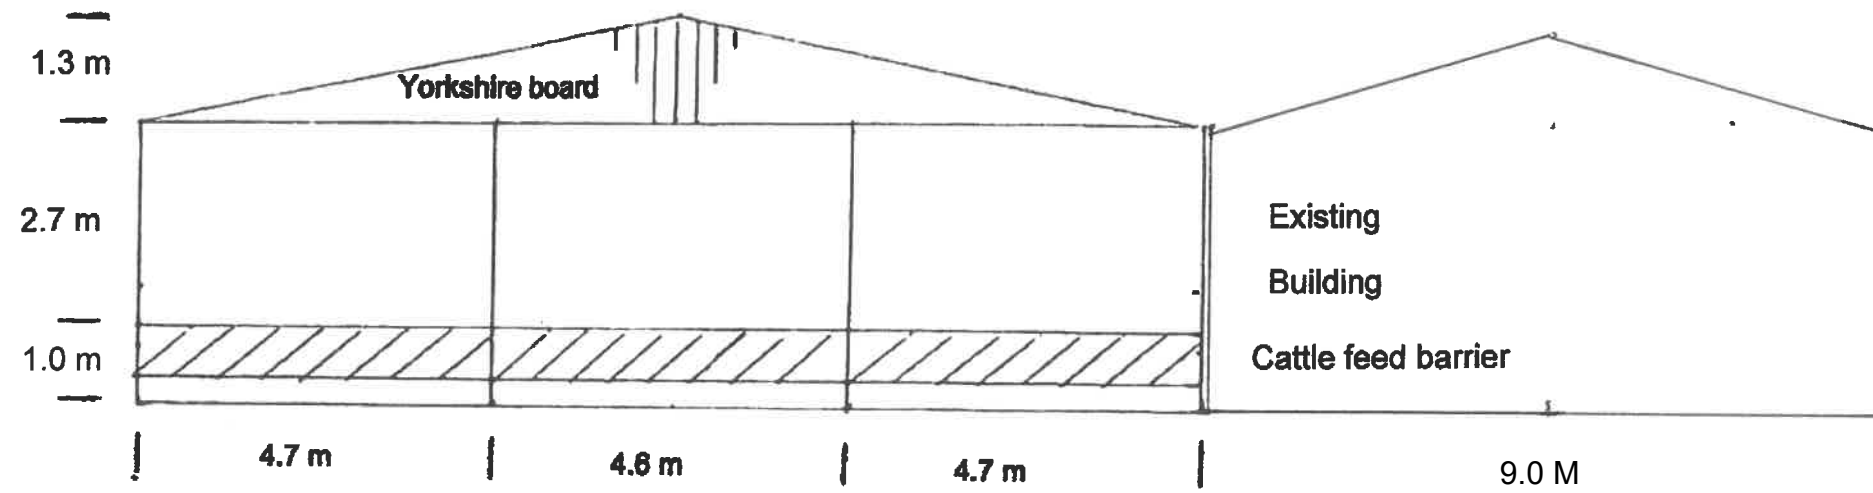

EAST elevation

