



RevNo	Revision note	Date	Signature	Checked

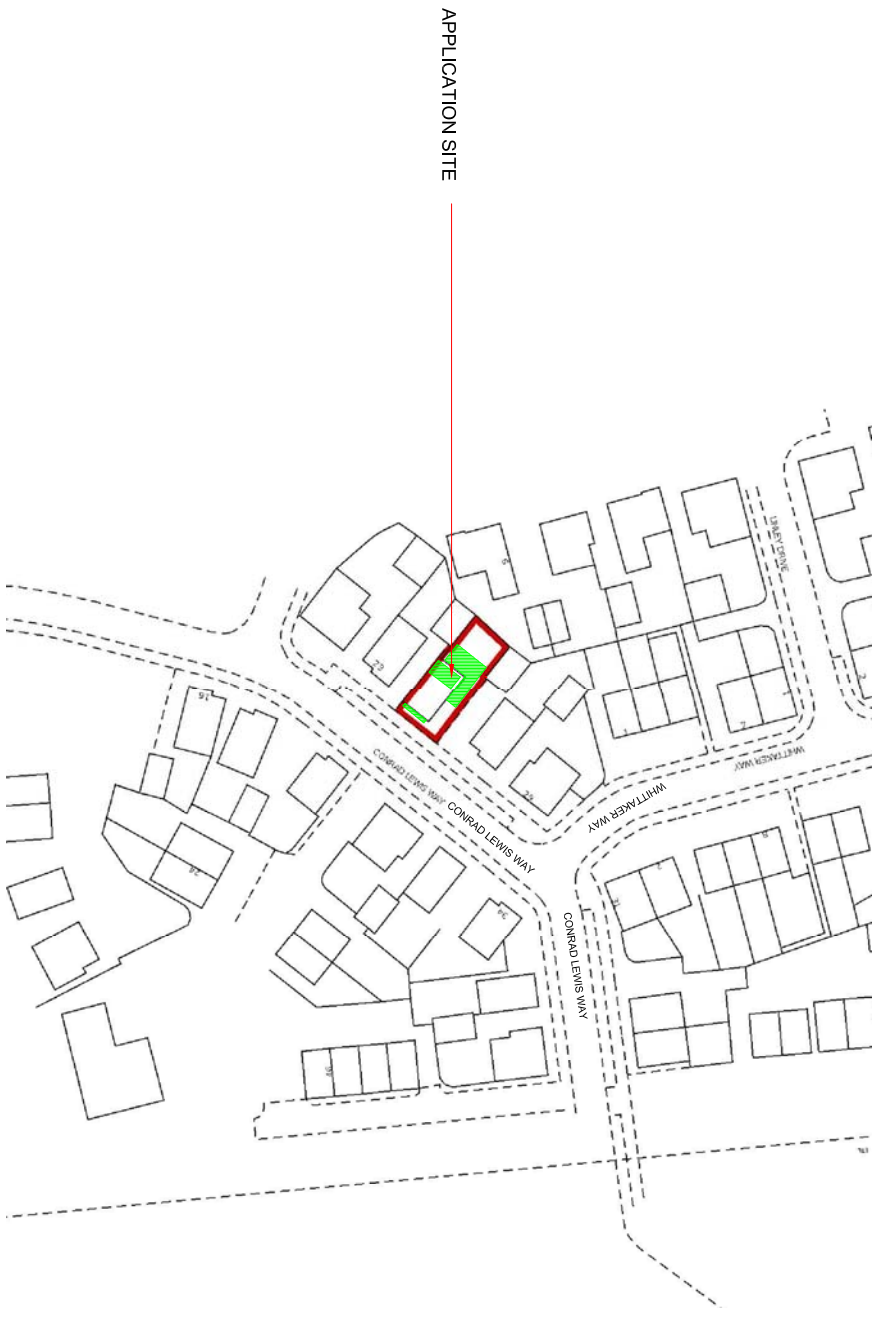


LOCATION PLAN SCALE 1:1250

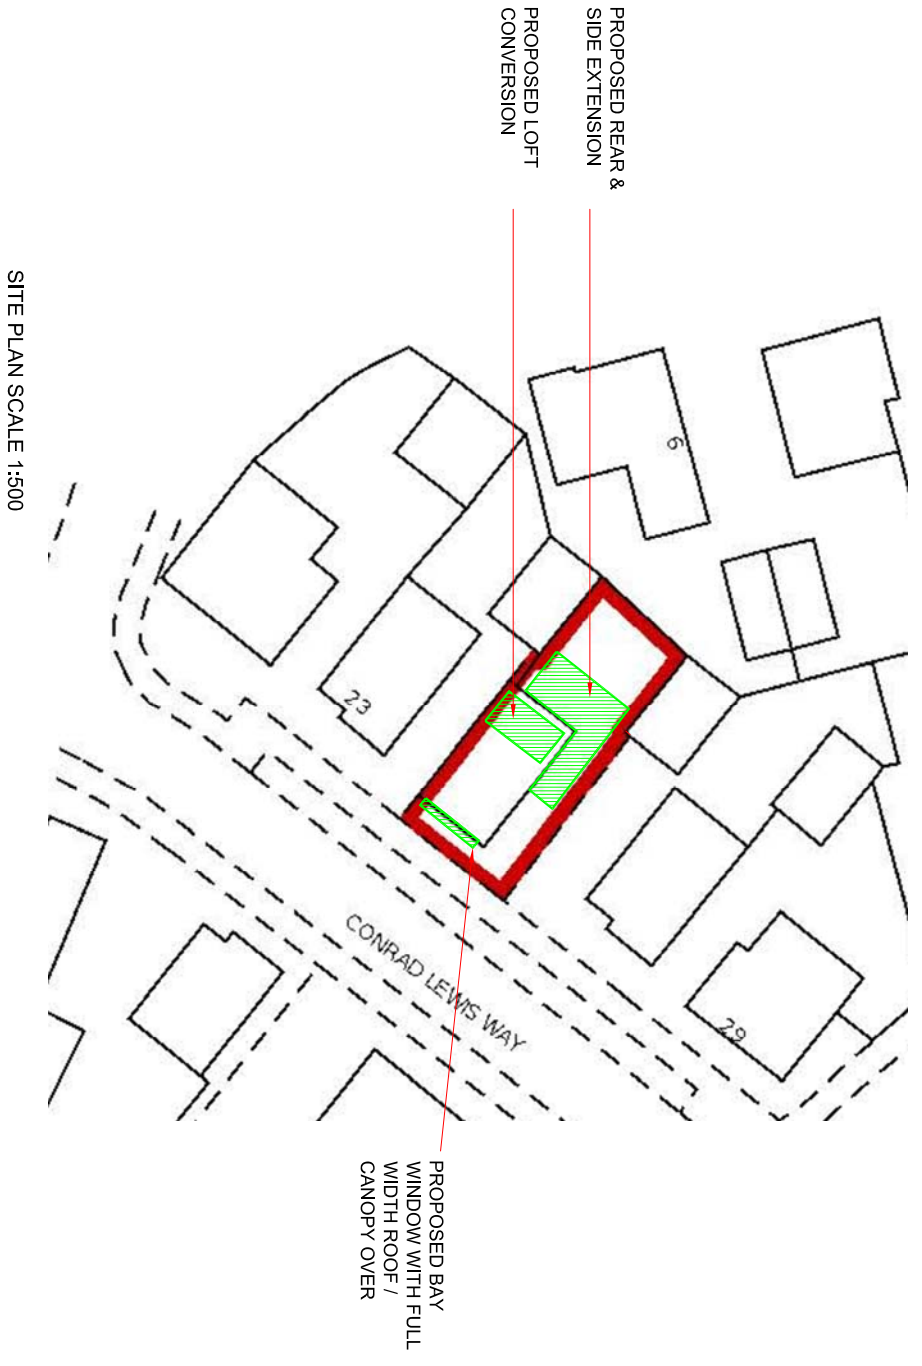

SITE PLAN SCALE 1:500

PLANNING

 <p>Consultant AMA UK CONSULTANCY LTD Civil/Structural and planning Consultants 1 Ensign Business Centre, Westwood Way, Westwood Business Park, Coventry, CV4 8JA Tel: 02476 982010, Mob: 07852125530 info@ama-consultancy.com</p>				
<p>Address 25 CONRAD LEWIS WAY WARWICK CV34 8AL</p>				
<p>Title SITE & LOCATION PLANS</p>				
Drawn	Checked	Approved		
RM	AN	AN		
<p>Dwg No. AMA 701-001</p>				
Scale	Date	Revision		
1:100	02.03.22	-		