




Existing Front Elevation showing boundary wall

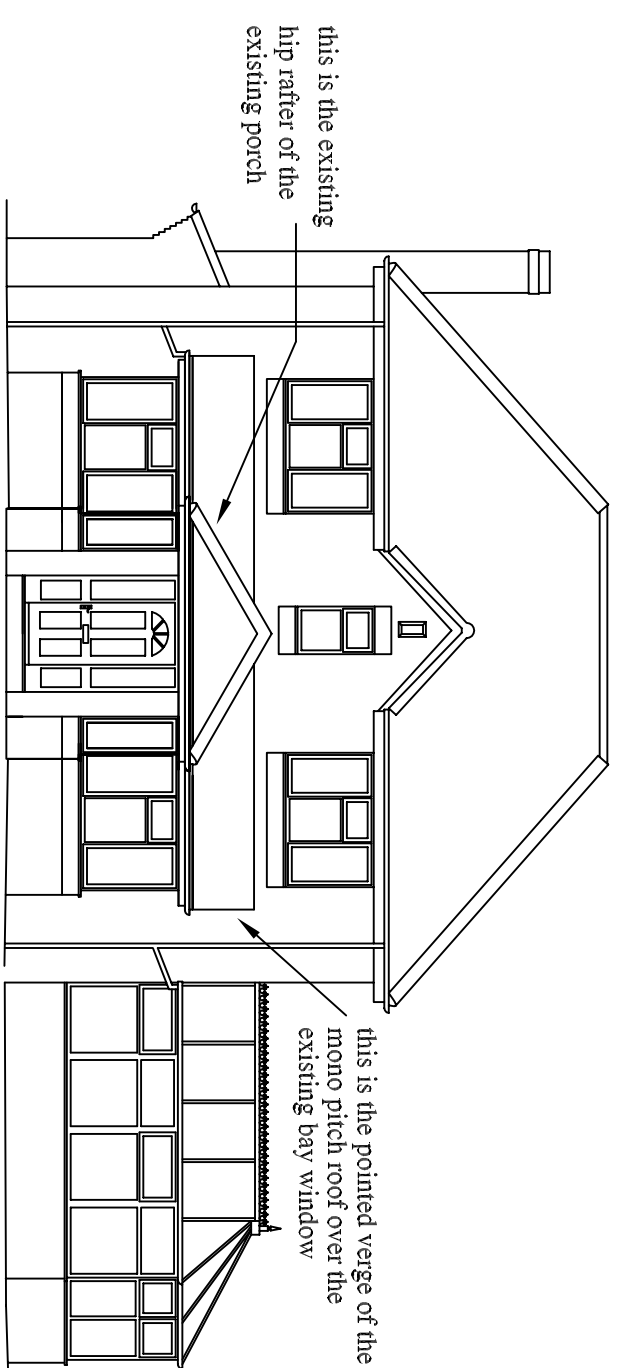


Existing Front Elevation

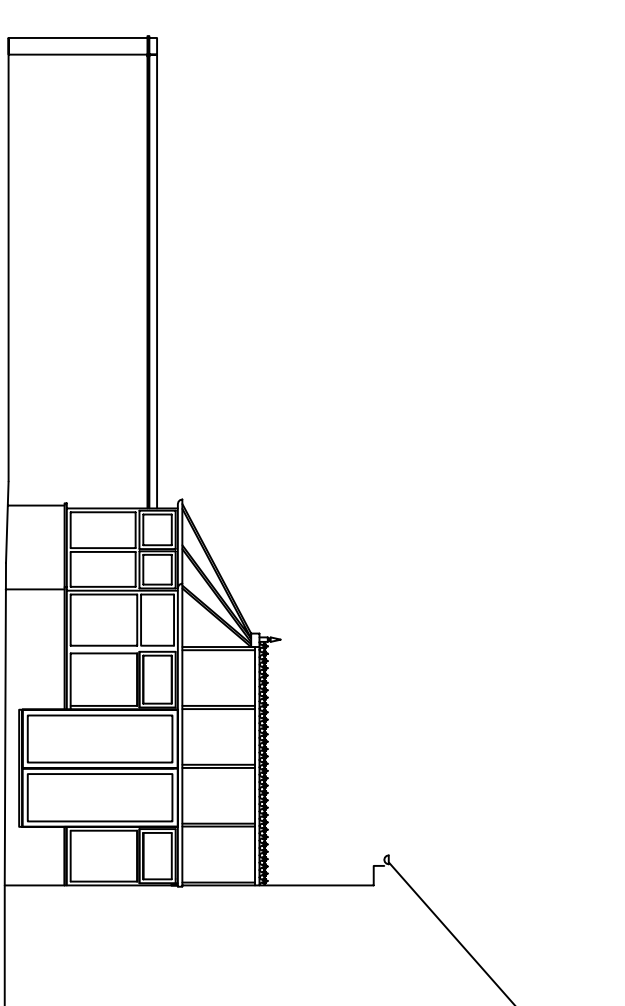


Existing Part Rear Elevation

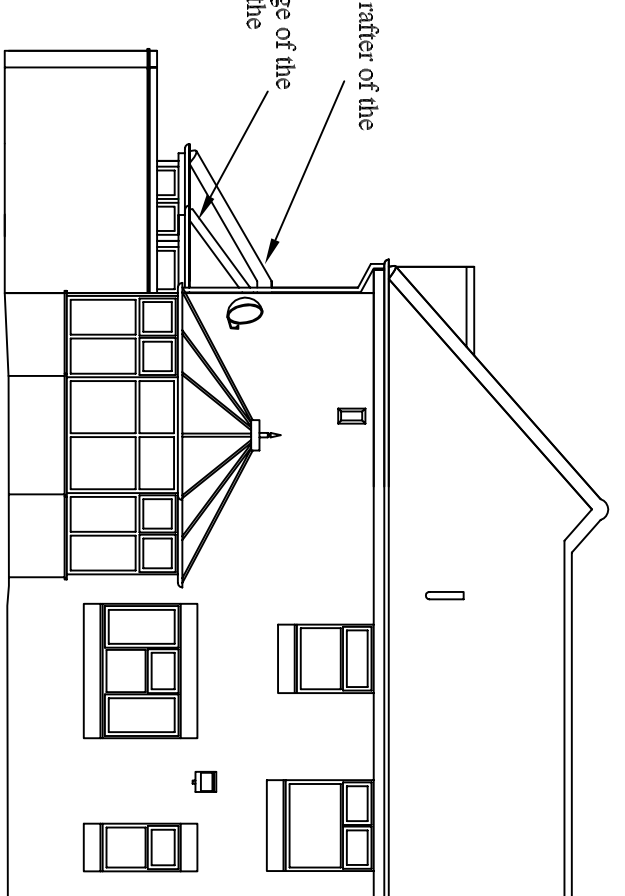


Existing Side Elevation

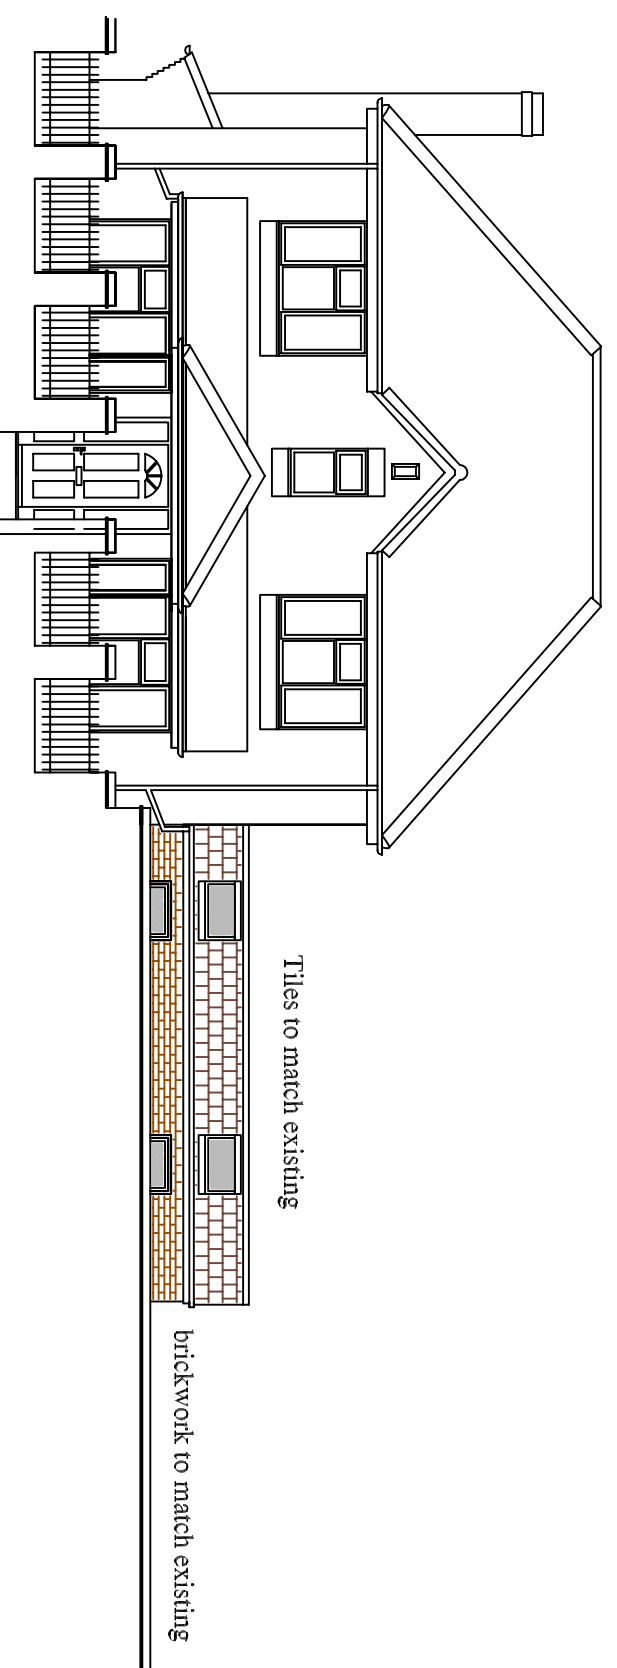


Proposed Front Elevation showing extension behind boundary wall

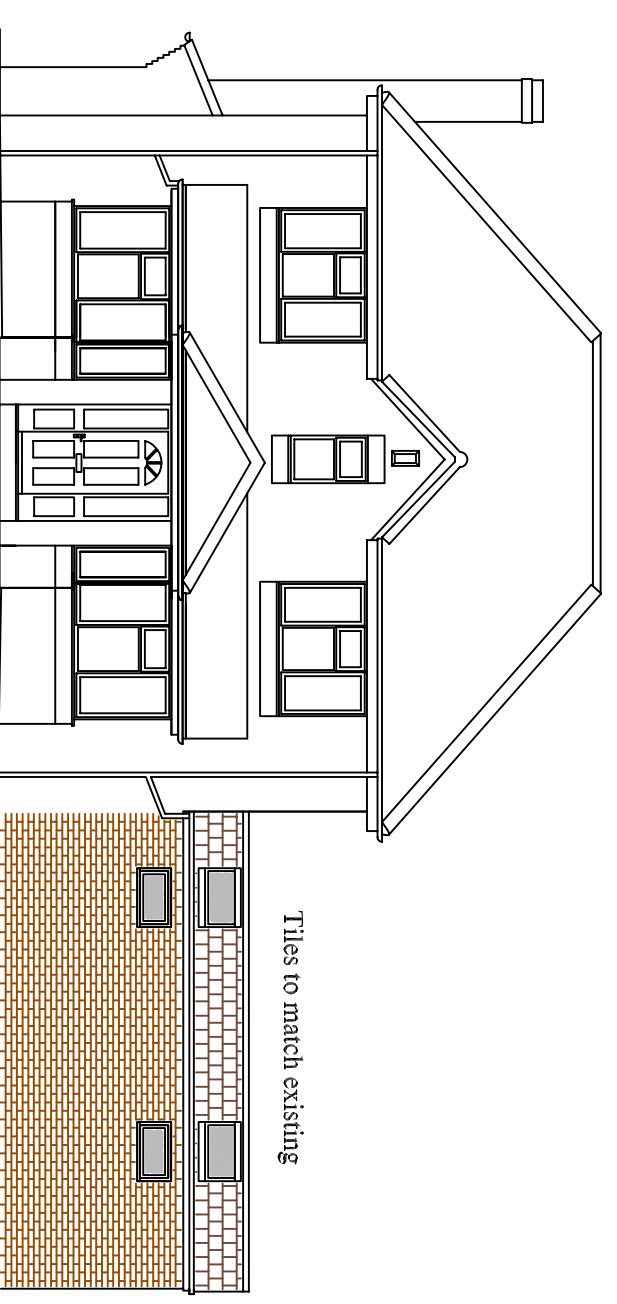


Proposed Front Elevation (boundary wall omitted for clarity)

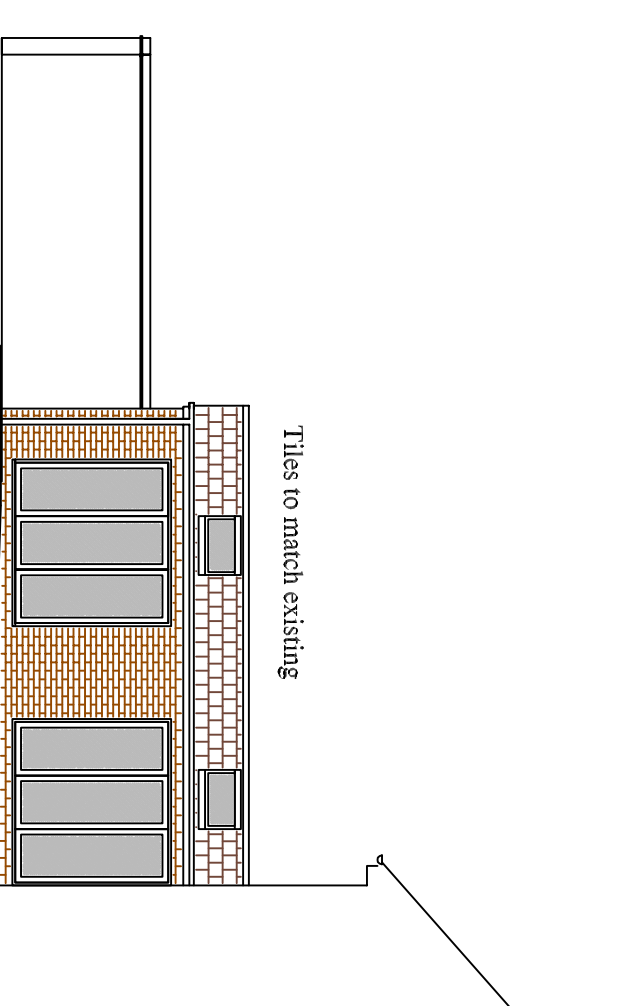


Proposed Part Rear Elevation

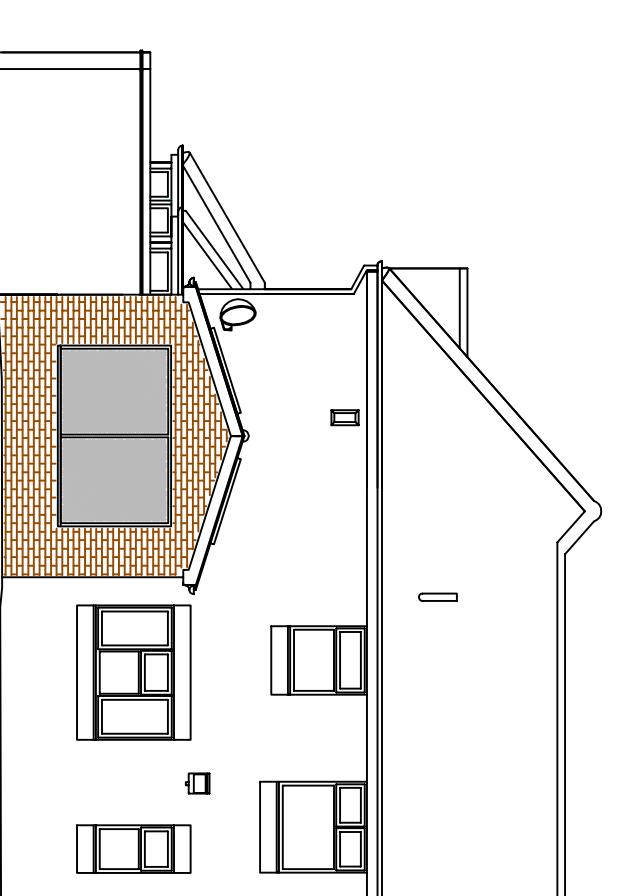


Proposed Side Elevation

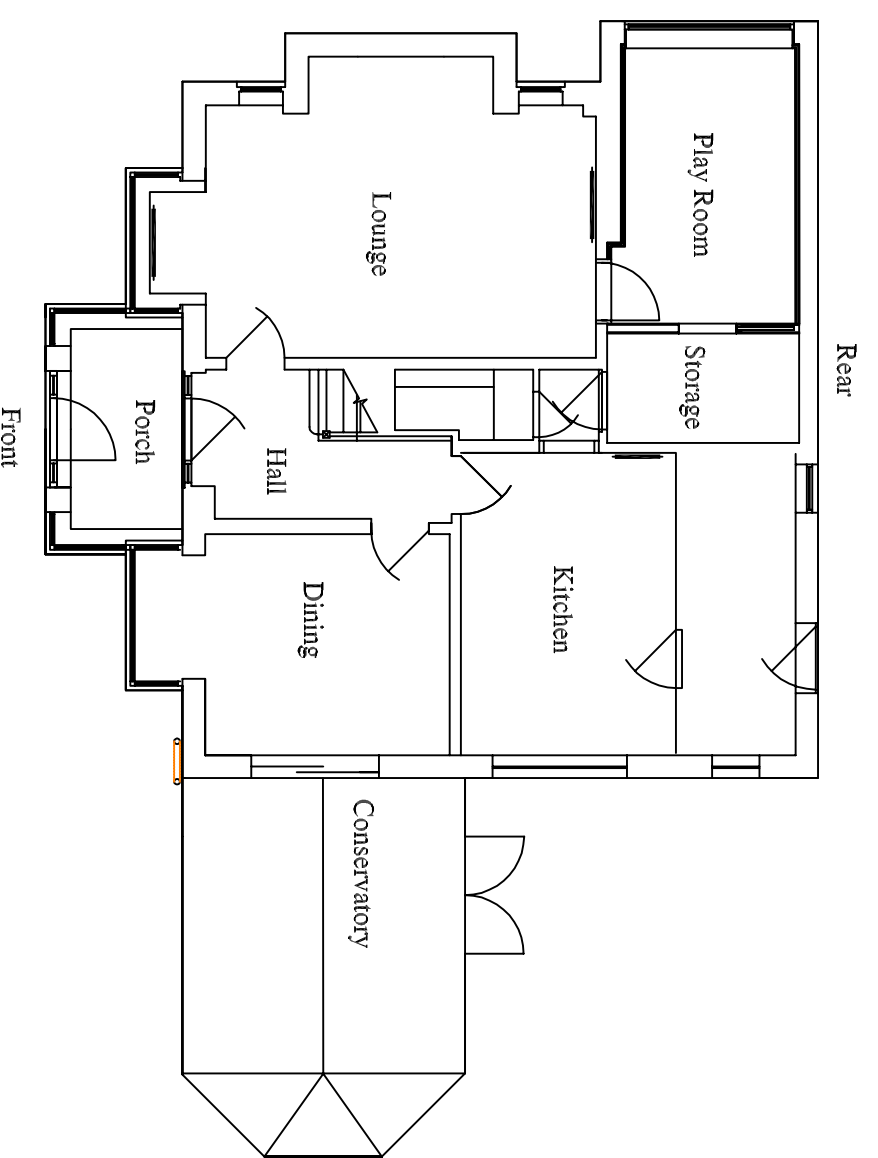


Existing Ground Floor Plan 1:100

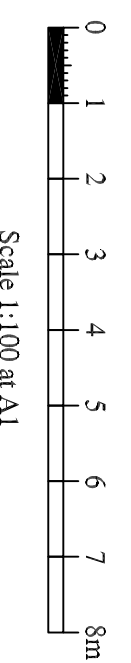

Scale 1:100 or A1

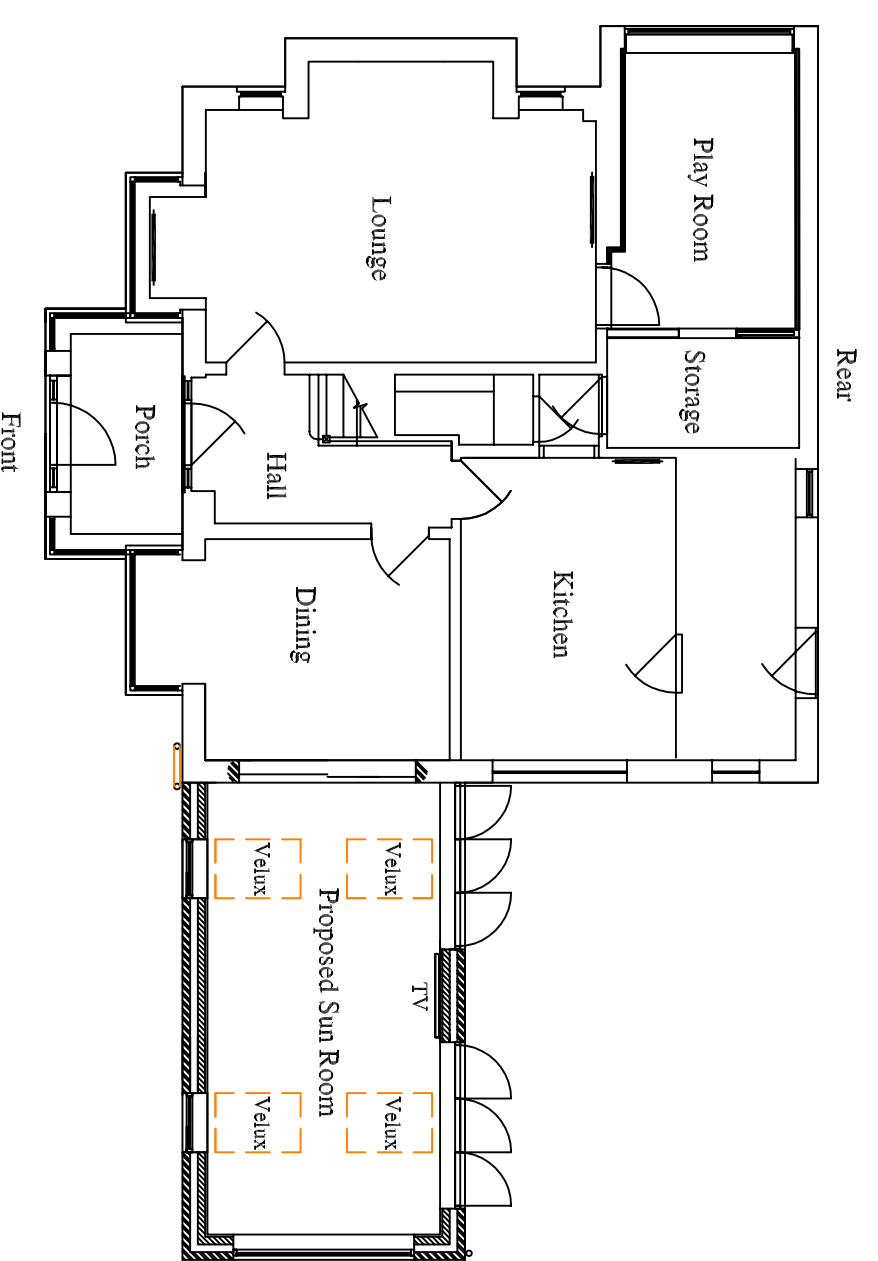

Proposed Ground Floor Plan 1:100

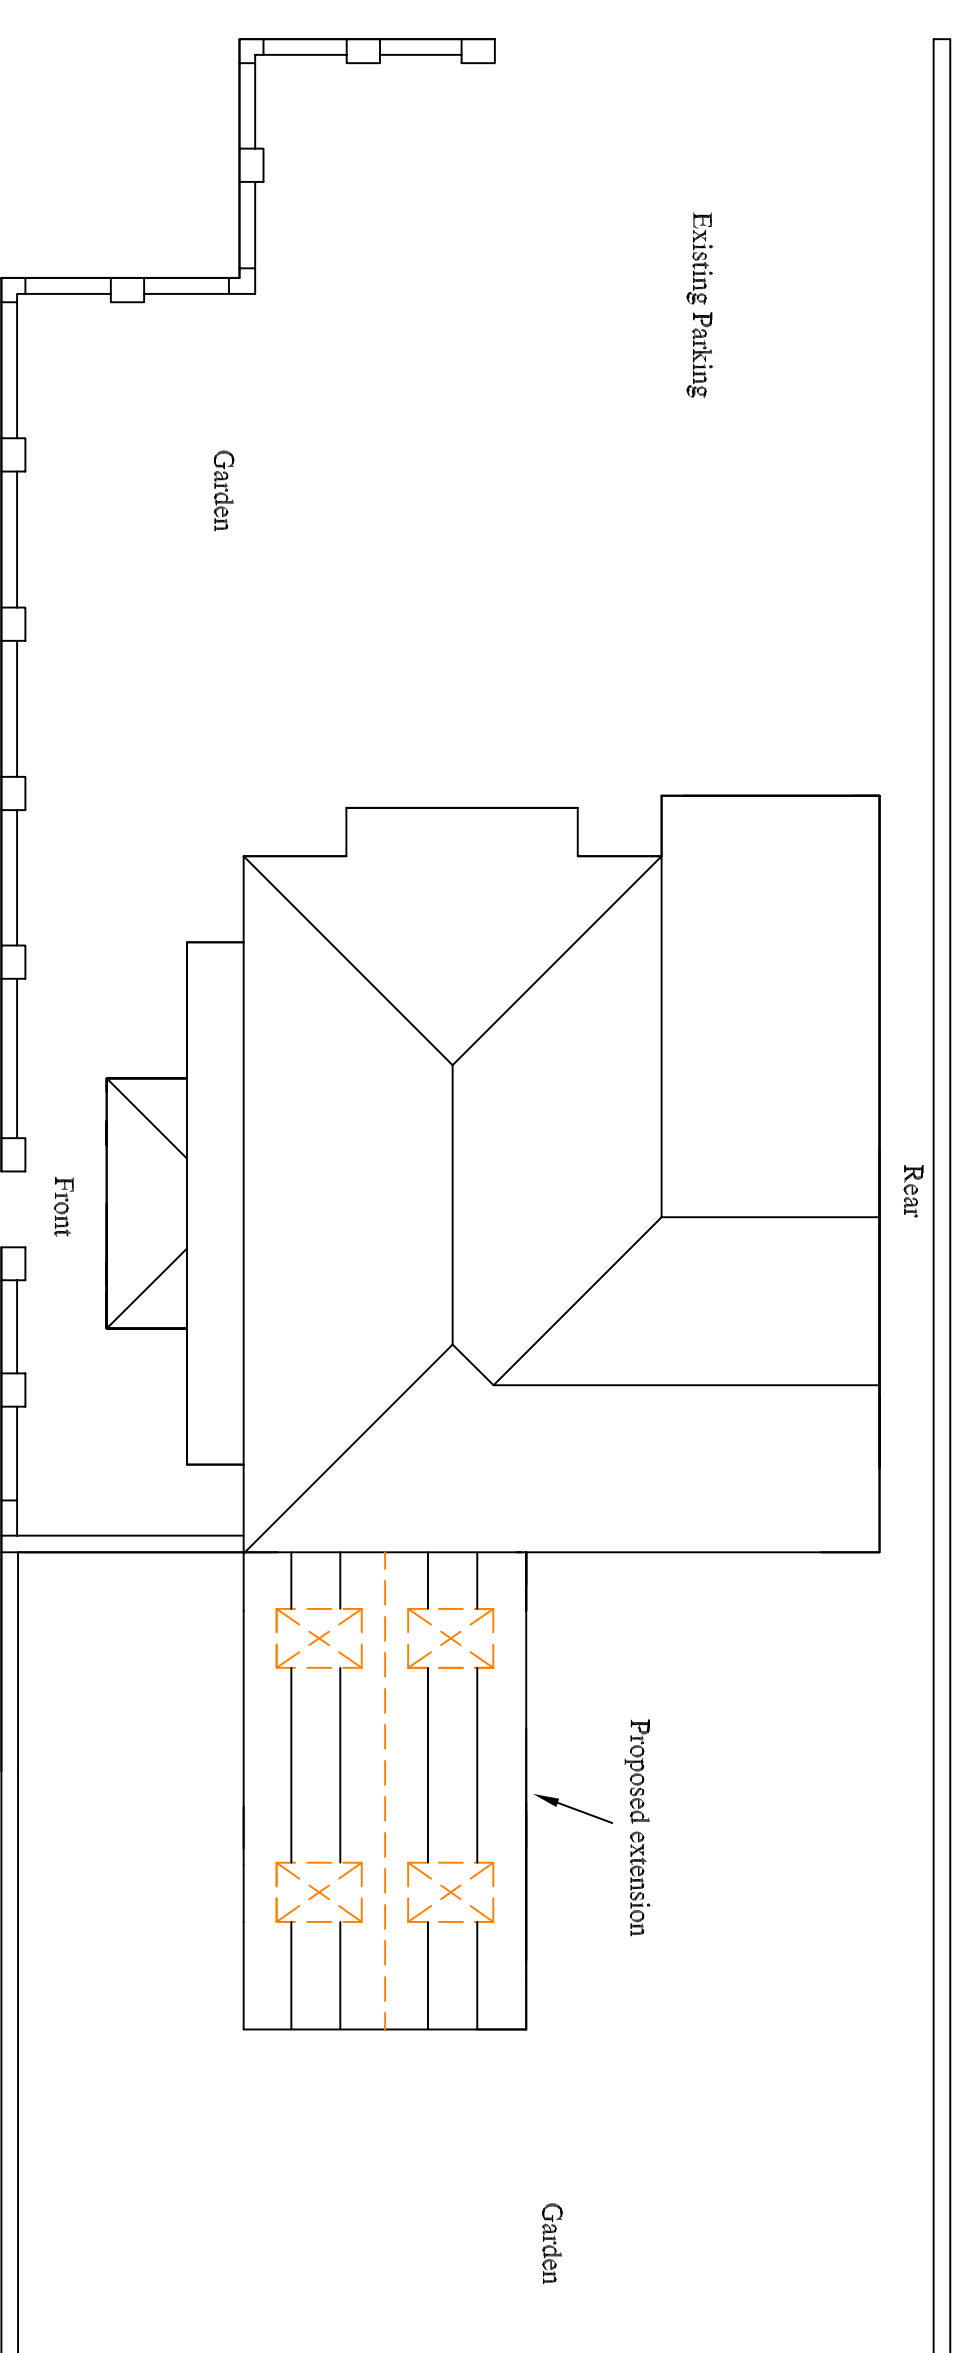

Proposed Site Plan 1:100