




NORTH ELEVATION
proposed open Fireplace

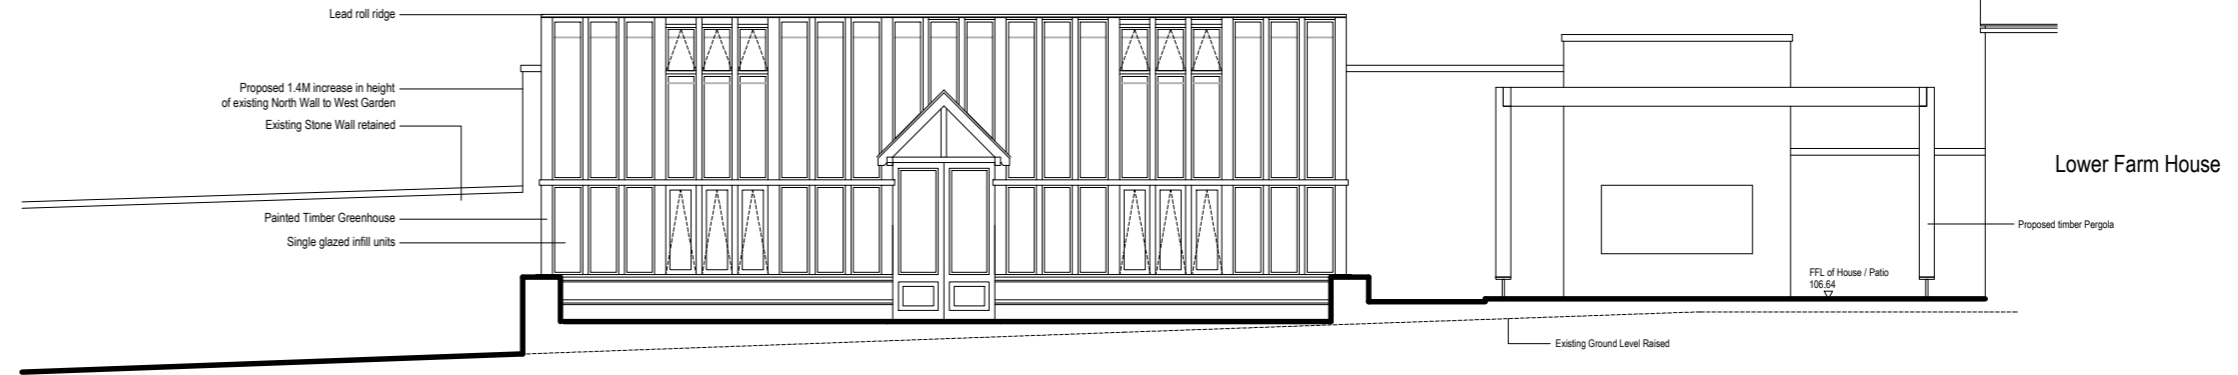


NORTH ELEVATION
proposed Greenhouse

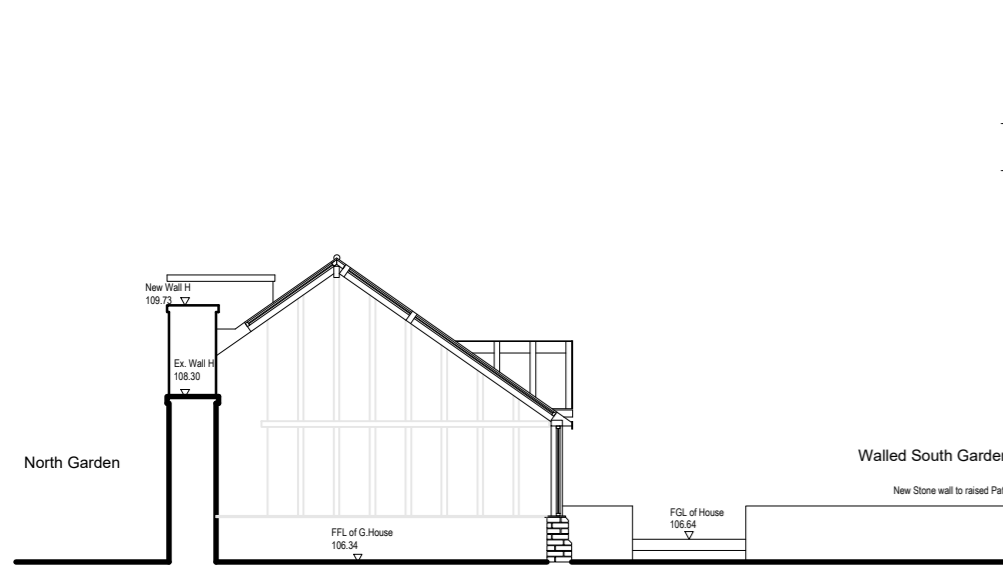

SECTION A - A

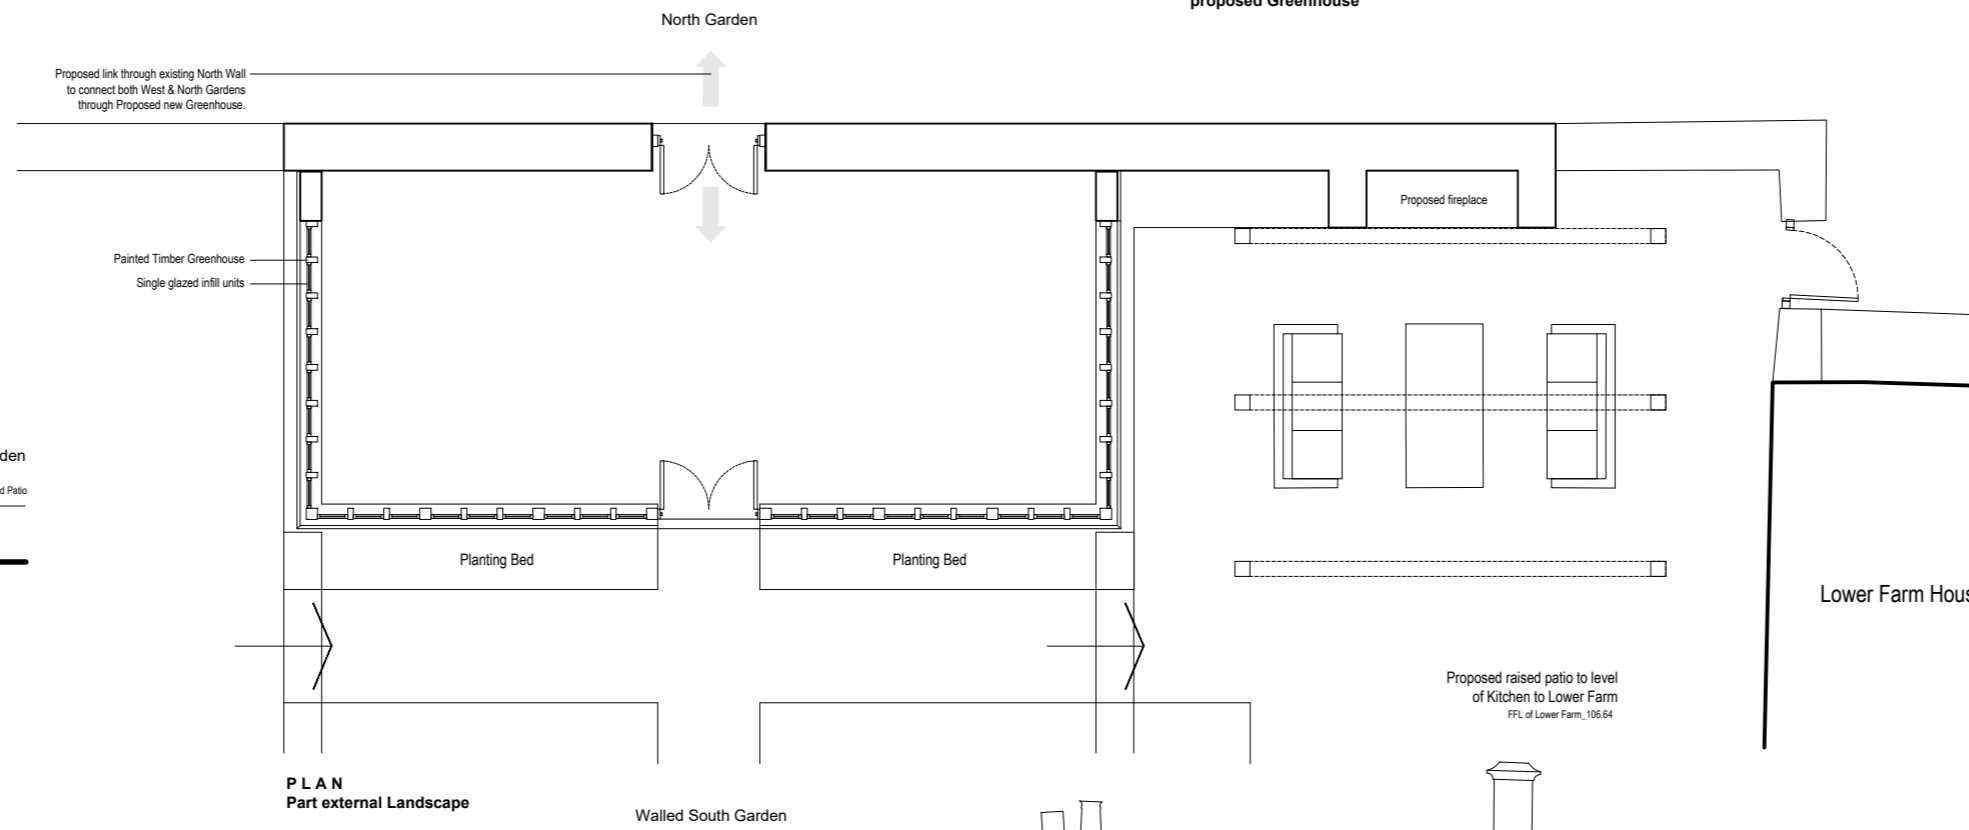

PLAN
Part external Landscape

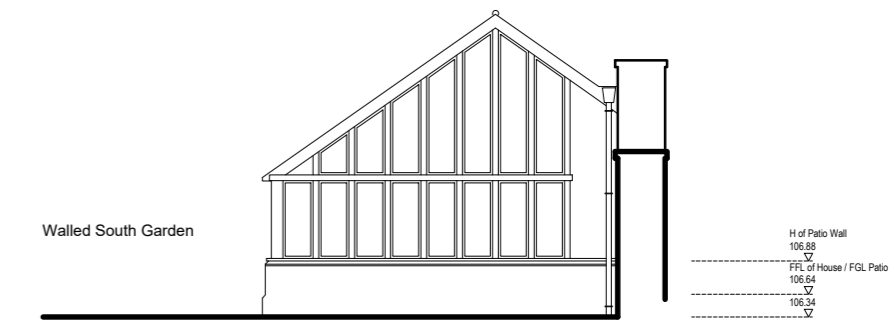

EAST ELEVATION
greenhouse from kitchen



PROPOSED WEST ELEVATION
to Stream

PROPOSED_ Greenhouse



RAE Architecture
THE WORKSHOP
11 - 13 EDITH ROAD
OXFORD OX1 4QB
e. corin@rae-architecture.co.uk

Do not scale - Use figured dimensions only
All dimensions are approximate and
should be checked on site prior to construction
Discrepancies must be reported immediately before proceeding

Client
Mr & Mrs D. Clarkson

Project
Lower Farm, Taynton. Burford. OX18 4UH

Drawing title
PROPOSED KITCHEN GARDEN
Greenhouse Plan / Section / Elevation

Date 8th February 2022
Scale 1:100@A2

Stage PLANNING
Drawn By
Checked By

Drawing Number 1007_PA01_202.D
Revision D

Revision
A. 15.12.2021_ Updated with Roof Plan and North Elevation
B. 02.02.2022_LB & Planning Application
C. 01.03.2022_LB & Planning Application incl. North Elevation
D. 28.03.2022_ Updated as requested 22006329HD letter dated 15.03.22