




Drawing for planning purposes only. Drawing is copyright and must not be used unless written consent is obtained from the designer.

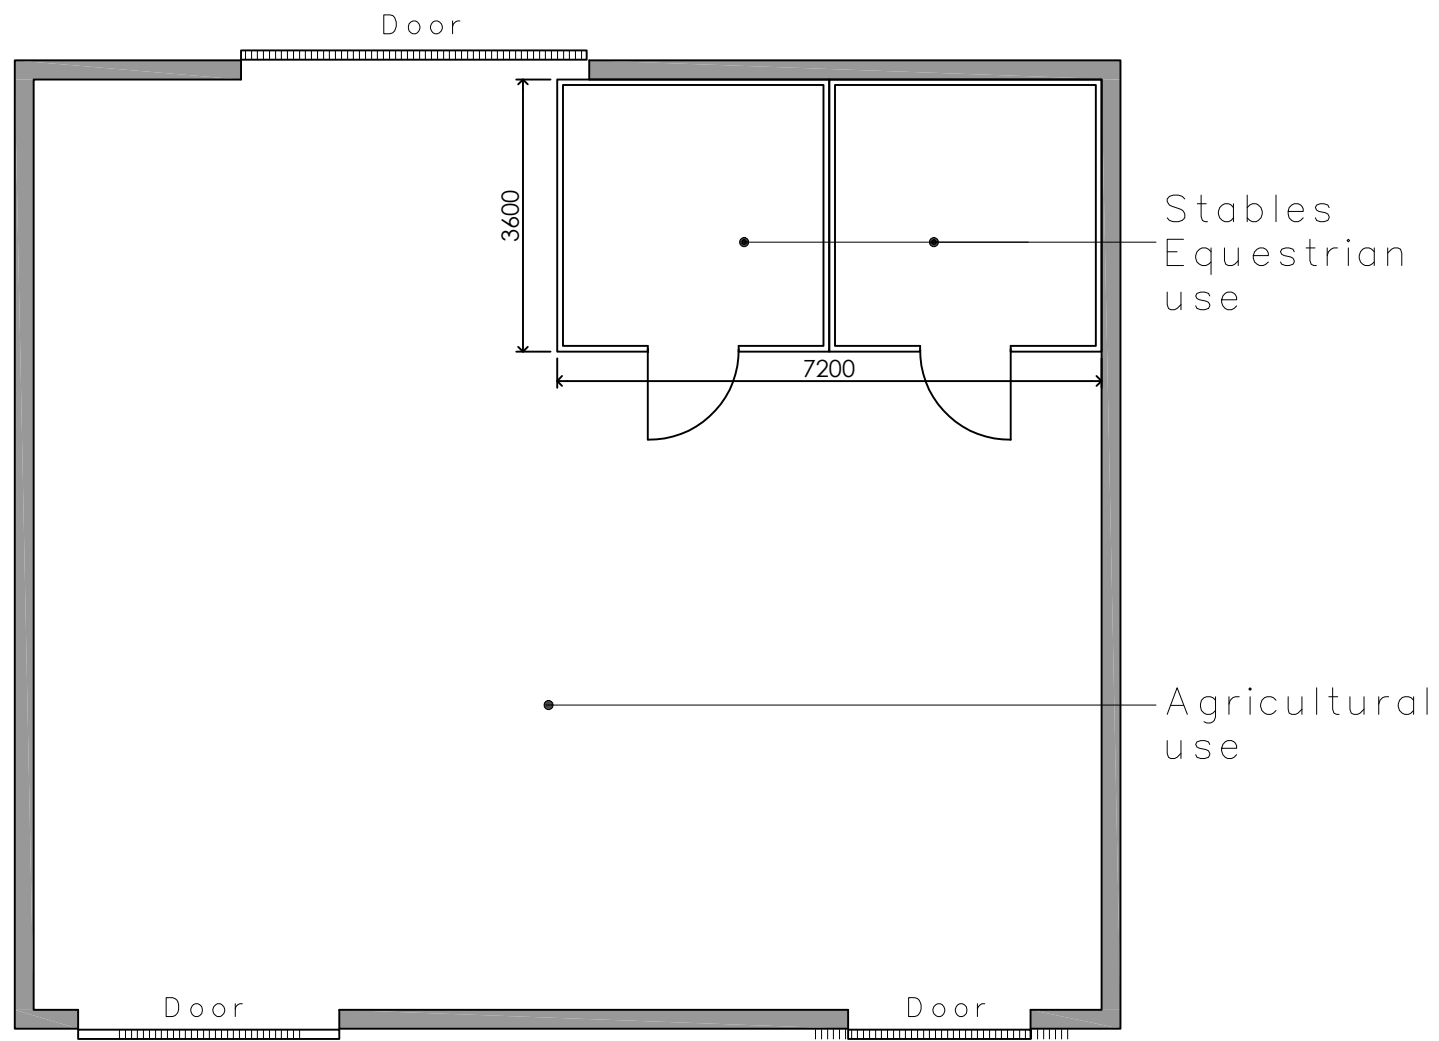

Floor Plan
1:100

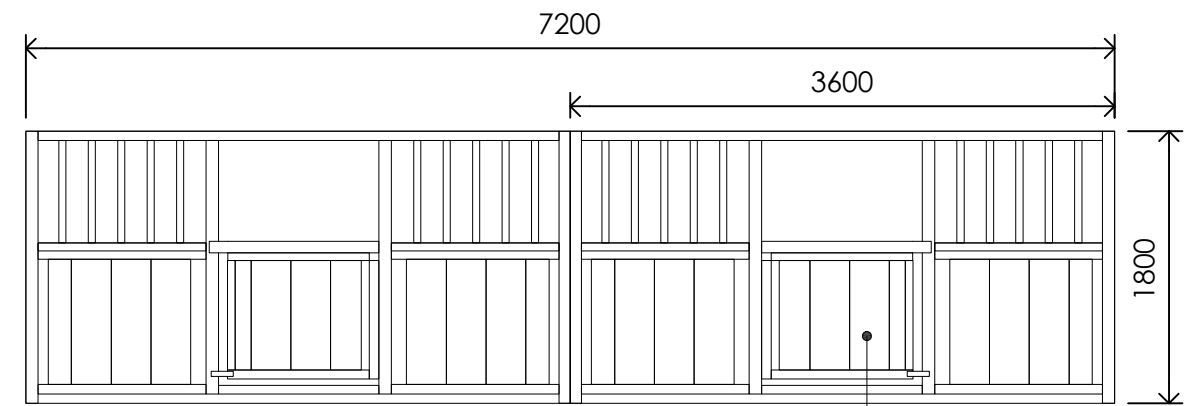

Stables
Front elevation 1:50

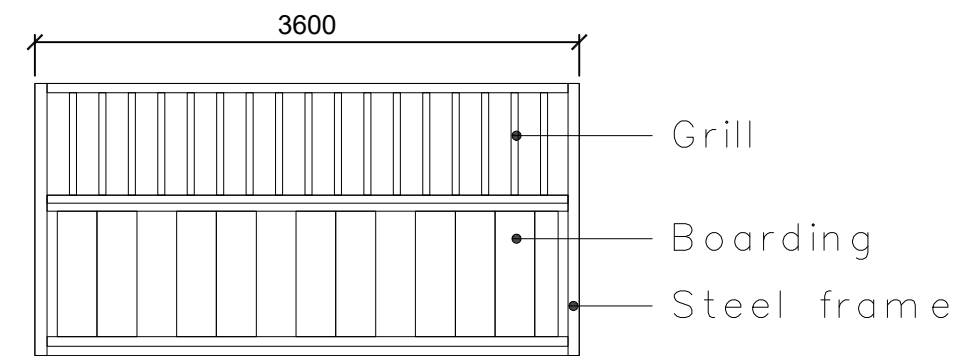

Stables
Side elevation 1:50

Woodbury Farm, Chilla, Beaworthy, EX21 5XE

Floor plan & Stables drawing

ibrarm@gmail.com

07968420426

Date: March 2022

Scale: 1:100 & 1:50 @ A3L

DRG:
Woo-01