


**Front Elevation - Existing**  
Scale 1:50

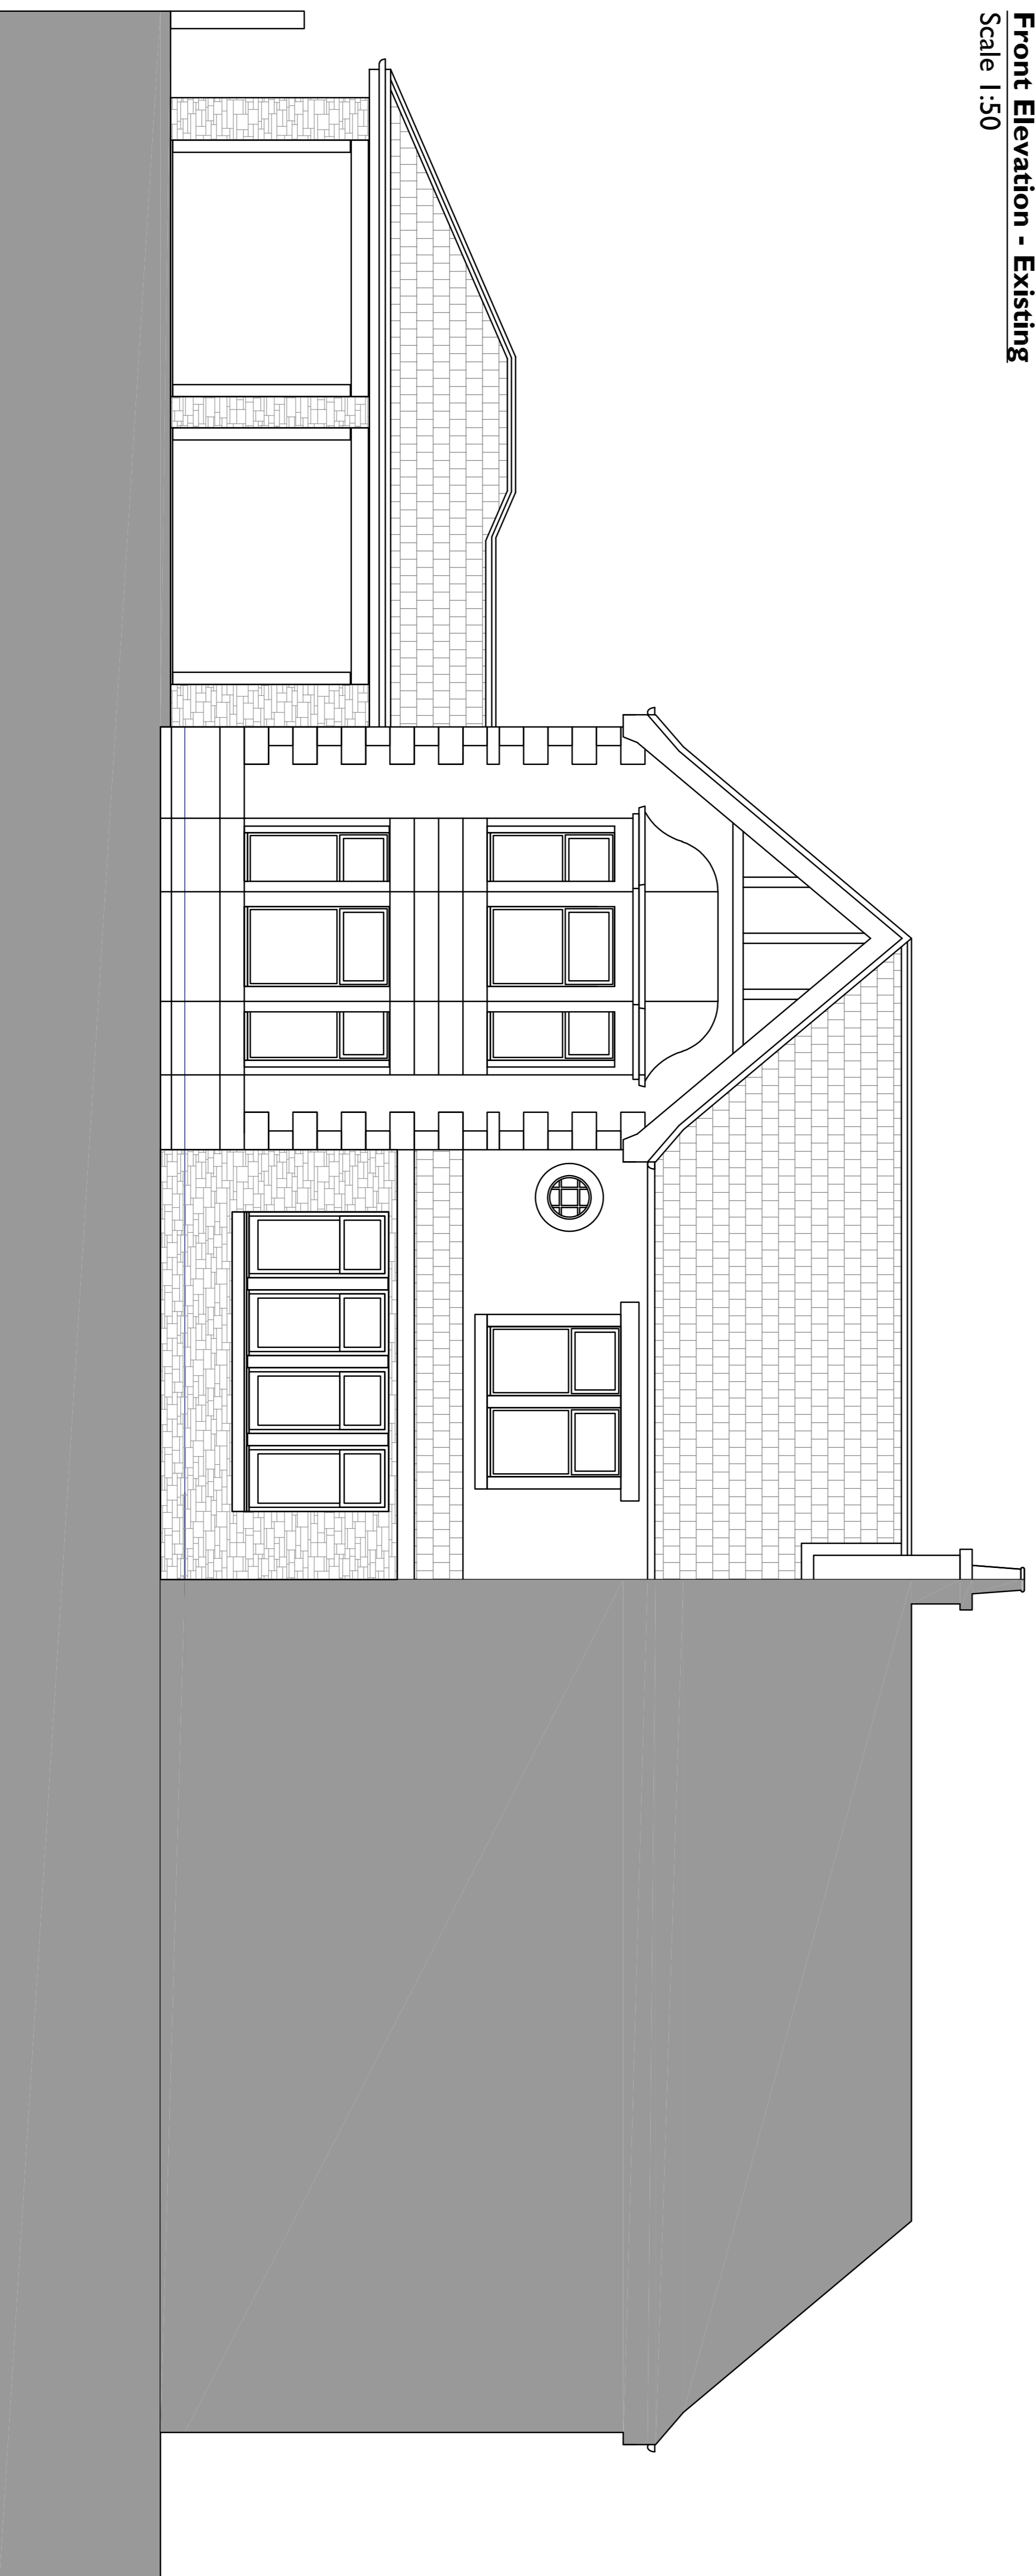

**Front Elevation - Proposed**  
Scale 1:50



**AICM** Architects, Interior Designers  
Construction Design & Management  
Telephone: 07770 432 759  
Email: mail@aicm.co.uk

project title:  
**Extension to Existing Dwelling**  
67 Glen Road  
Wishaw  
Mr G Fernon

drawing title:  
**Elevations**  
Front

date: NOV 21	drawn: dgy	scale @ A3: as noted
drawing number: S21-710 AL(0)500	revision: #	