
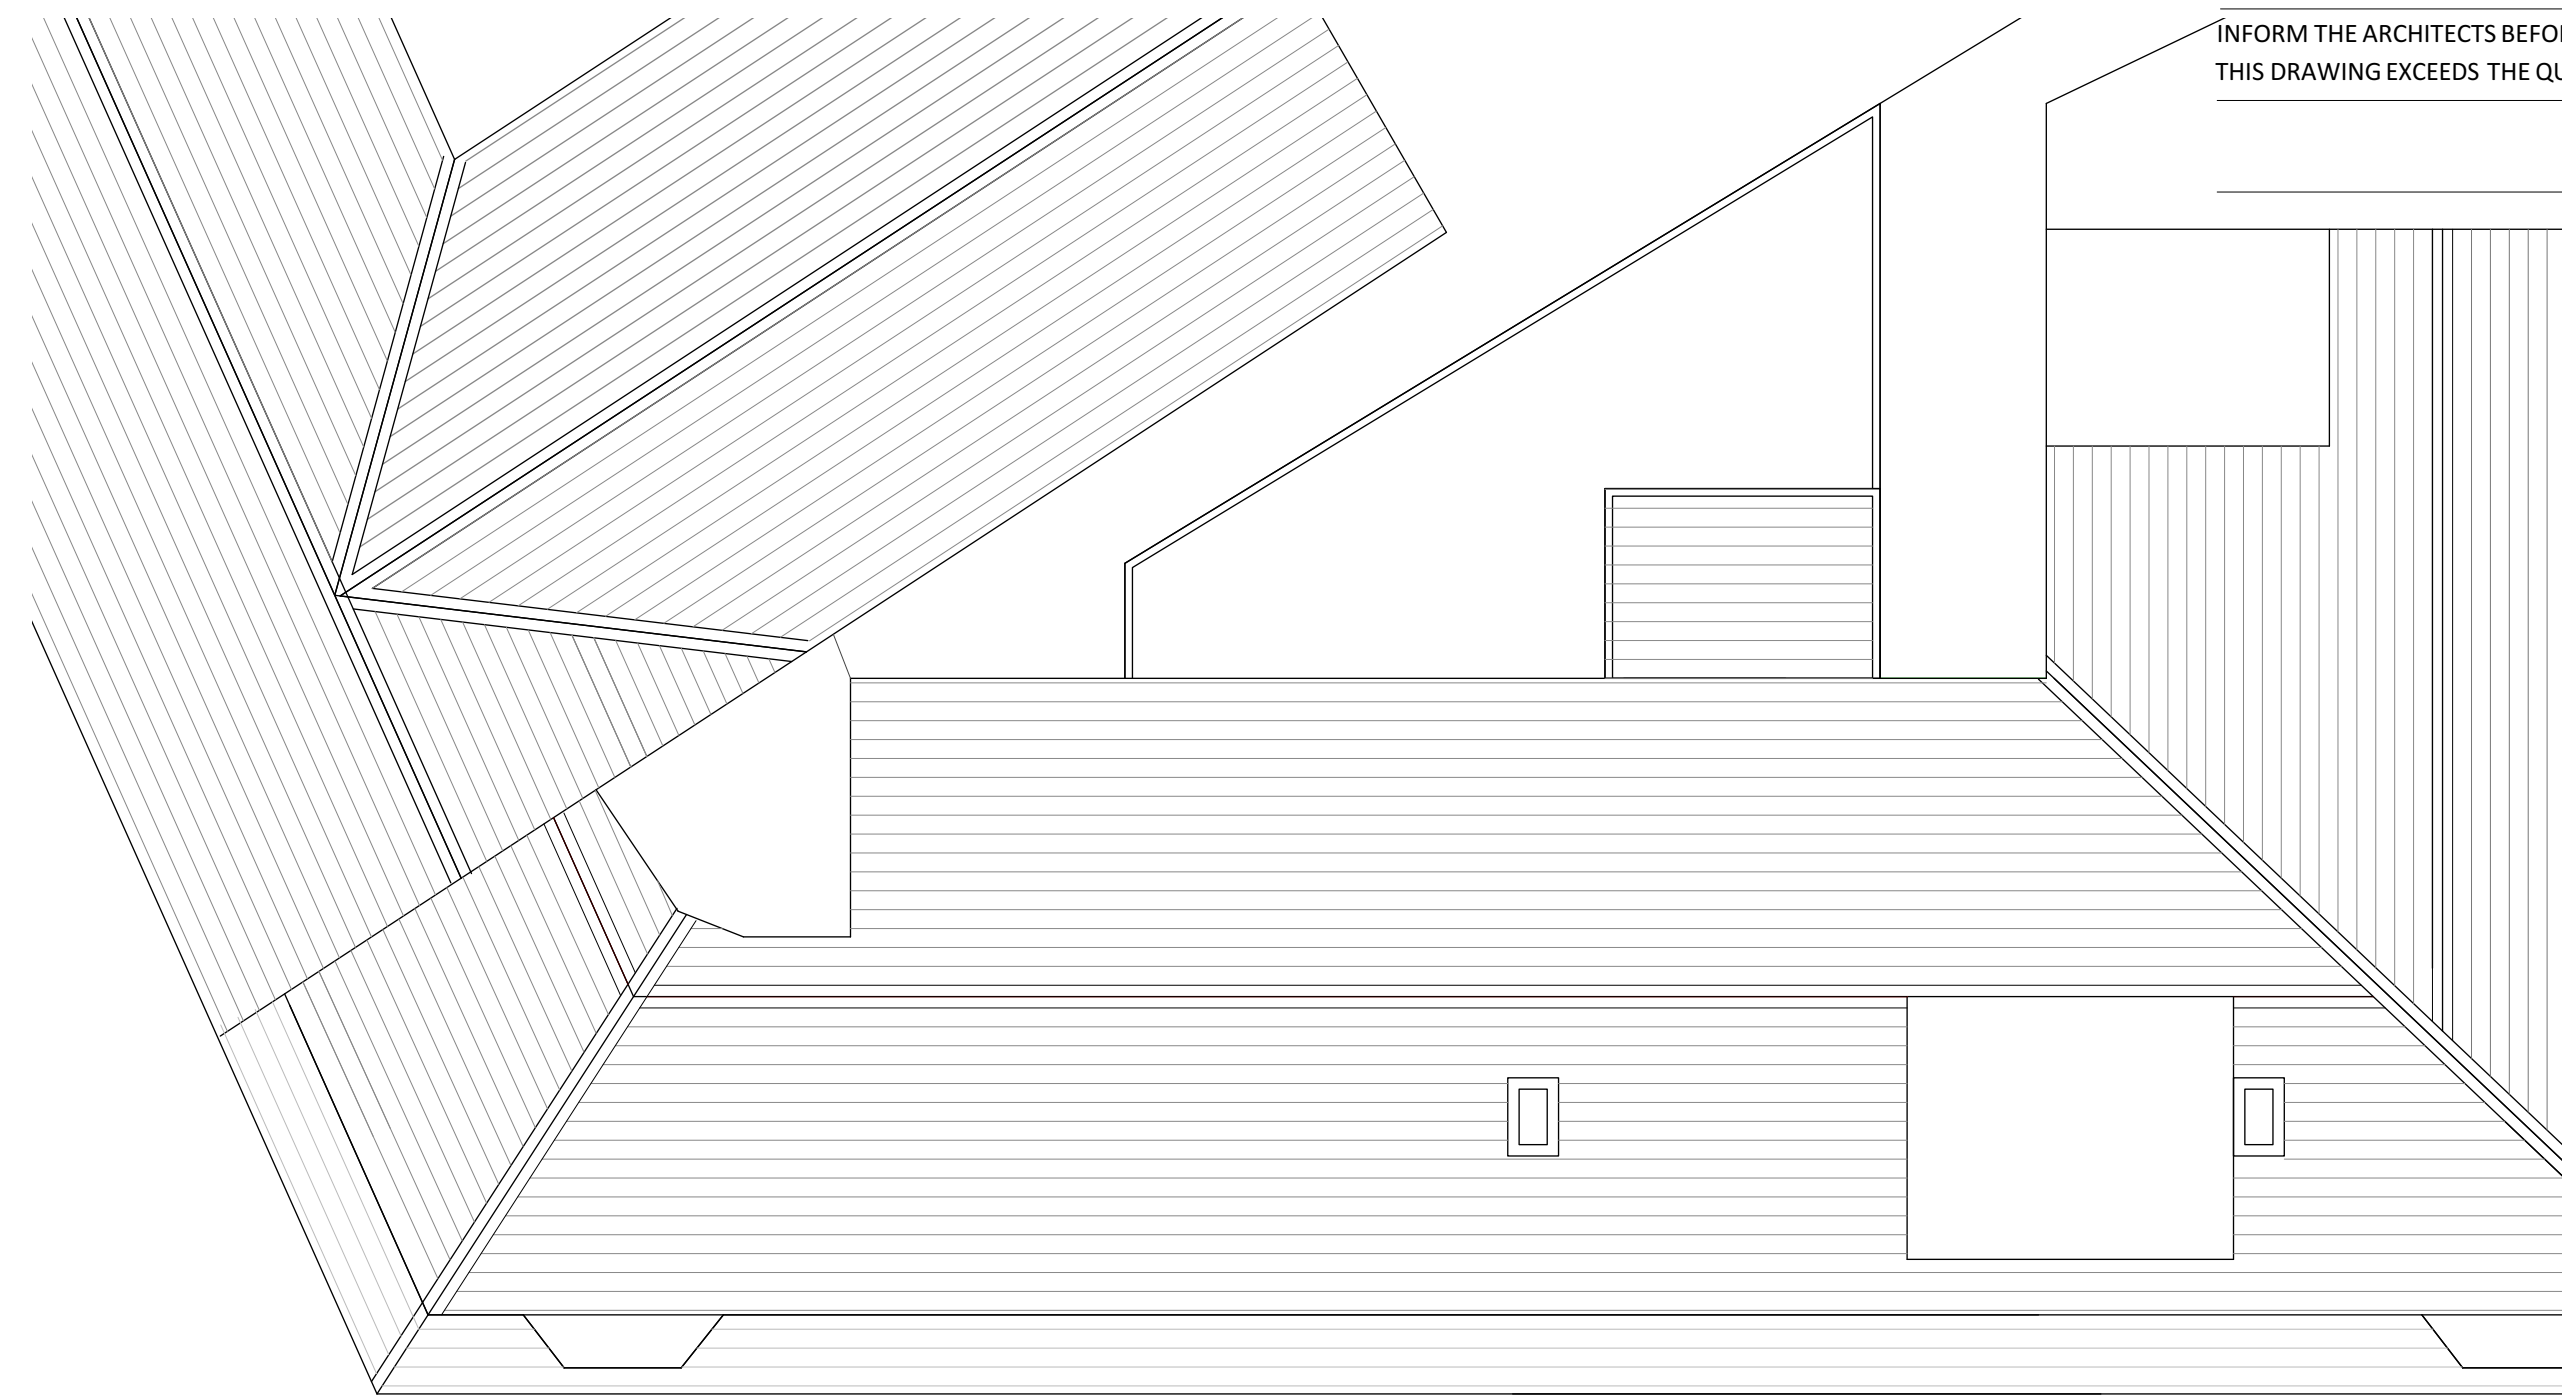


DO NOT SCALE THIS DRAWING . USE FIGURED DIMENSIONS

THIS DRAWING IS COPYRIGHT. DO NOT REPRODUCE IT WITHOUT WRITTEN PERMISSION


VERIFY ALL DIMENSIONS ON SITE BEFORE COMMENCING ANY WORK OR SHOP DRAWINGS

INFORM THE ARCHITECTS BEFORE ANY WORK STARTS IF THIS DRAWING EXCEEDS THE QUANTITIES IN ANY WAY

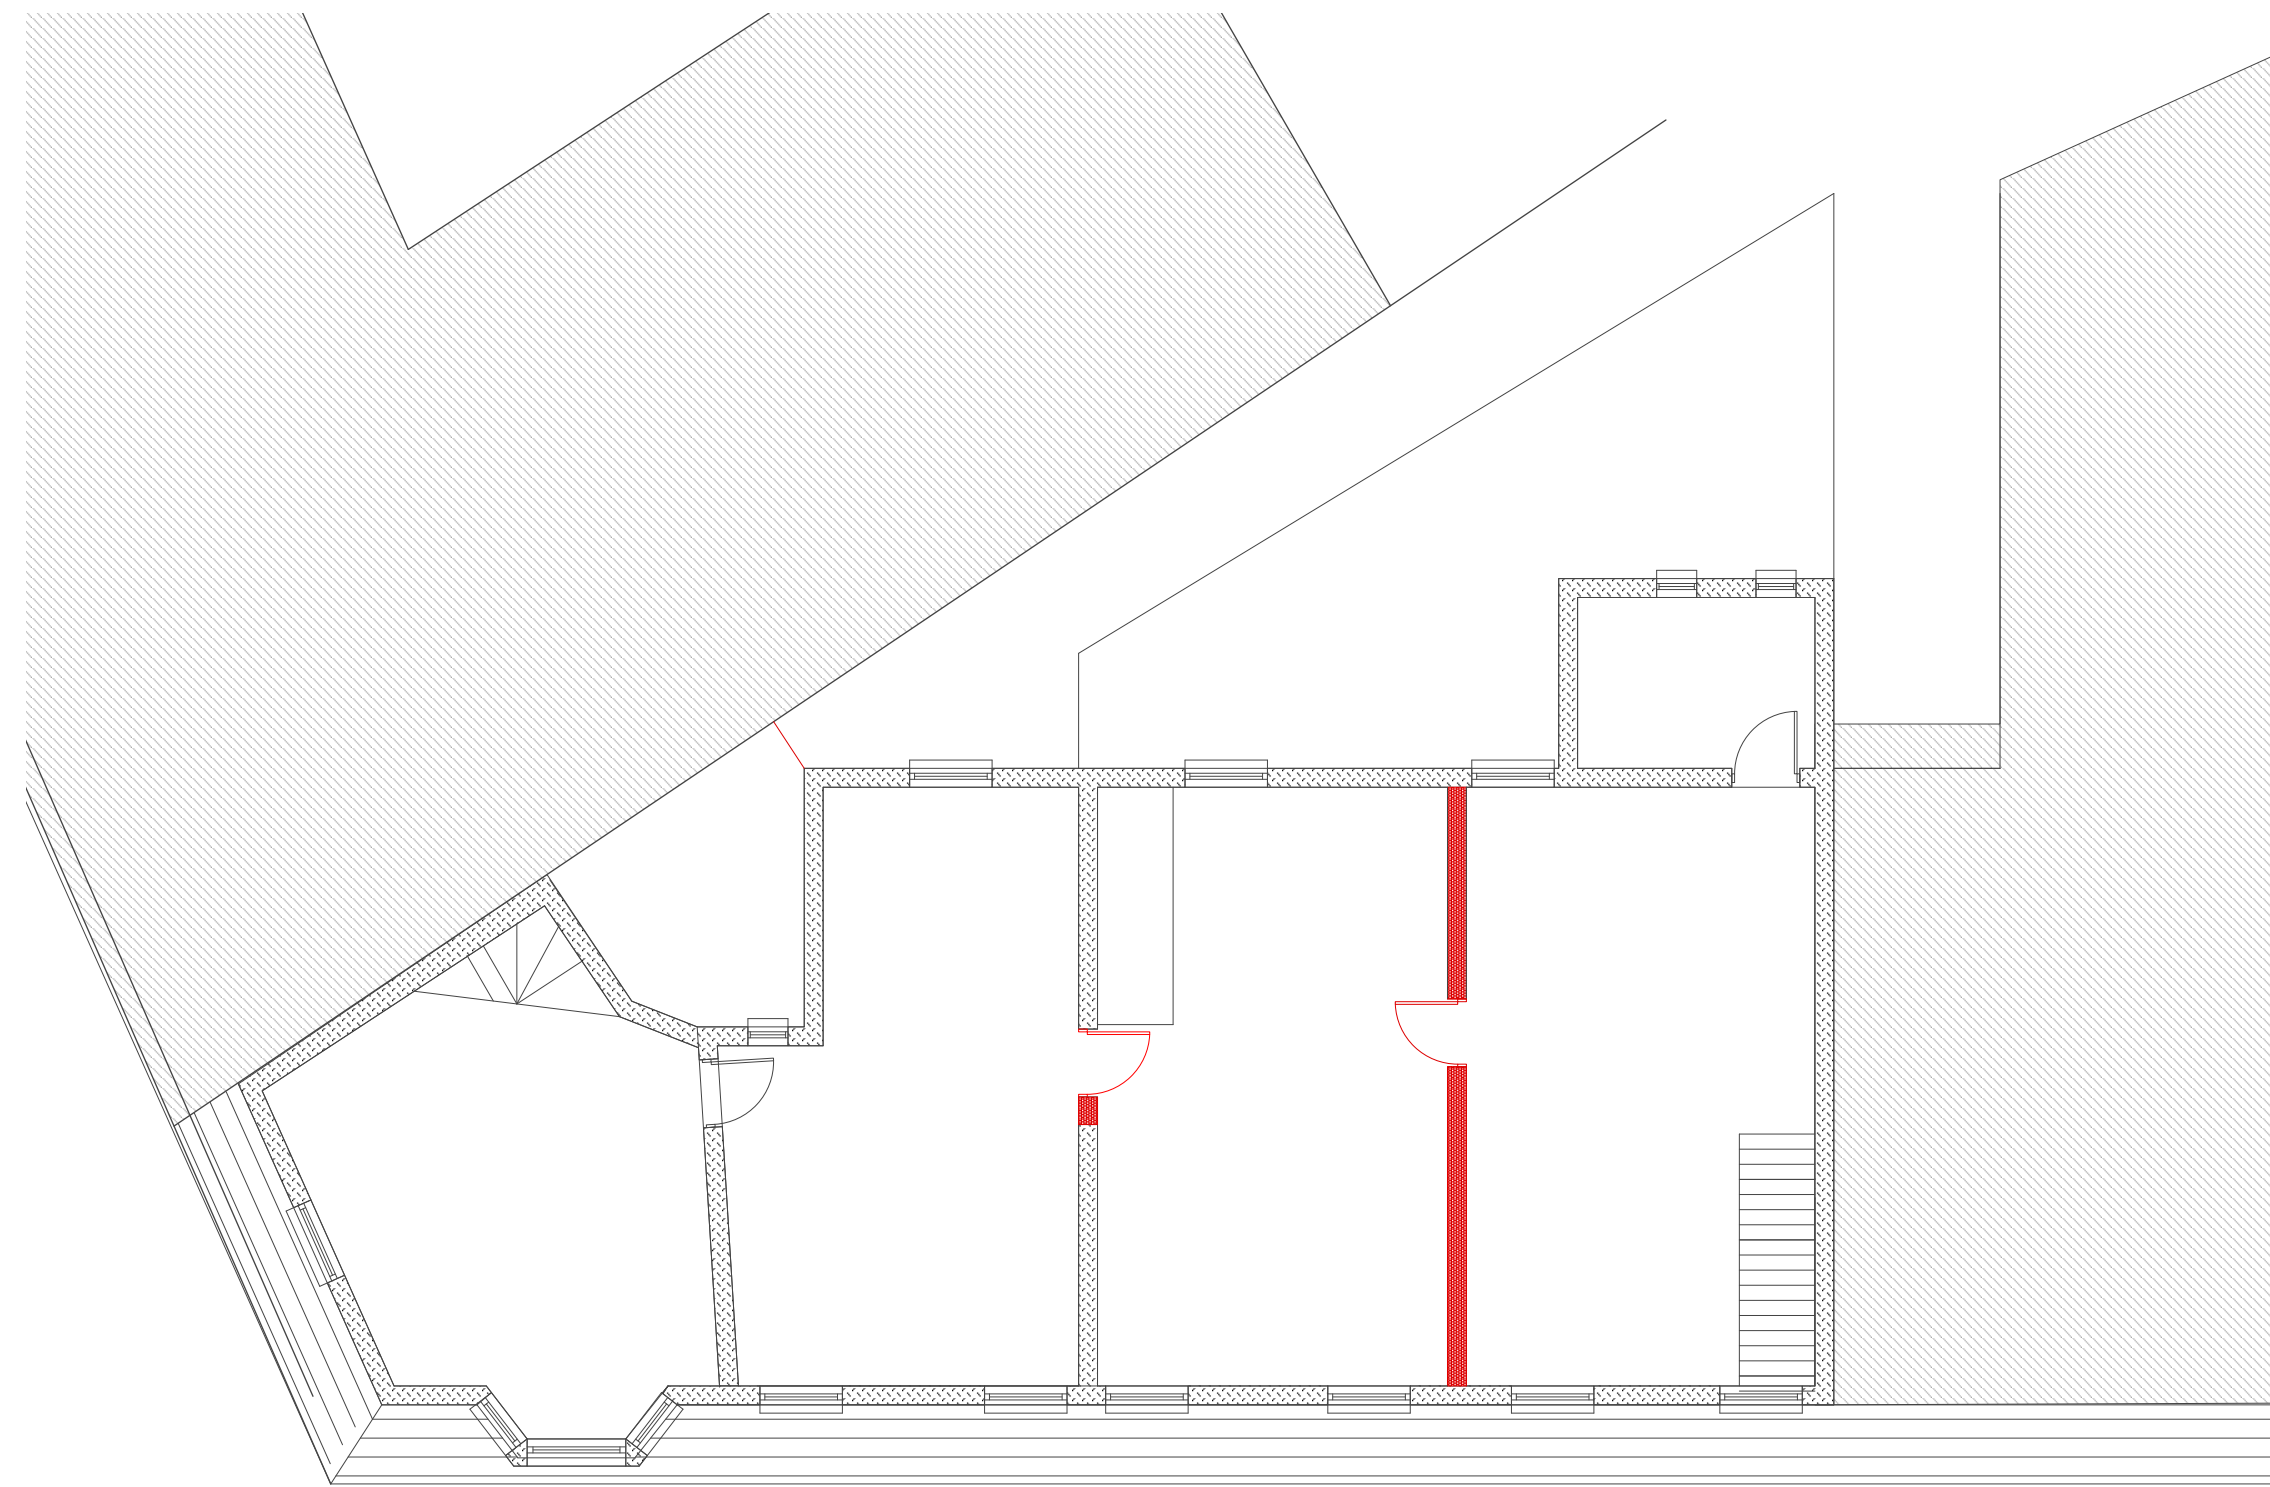

2 EGERTON ROAD - FIRST FLOOR PLAN - DEMOLITION  
Scale: 1:100

3 EGERTON ROAD - ROOF PLAN  
Scale: 1:100

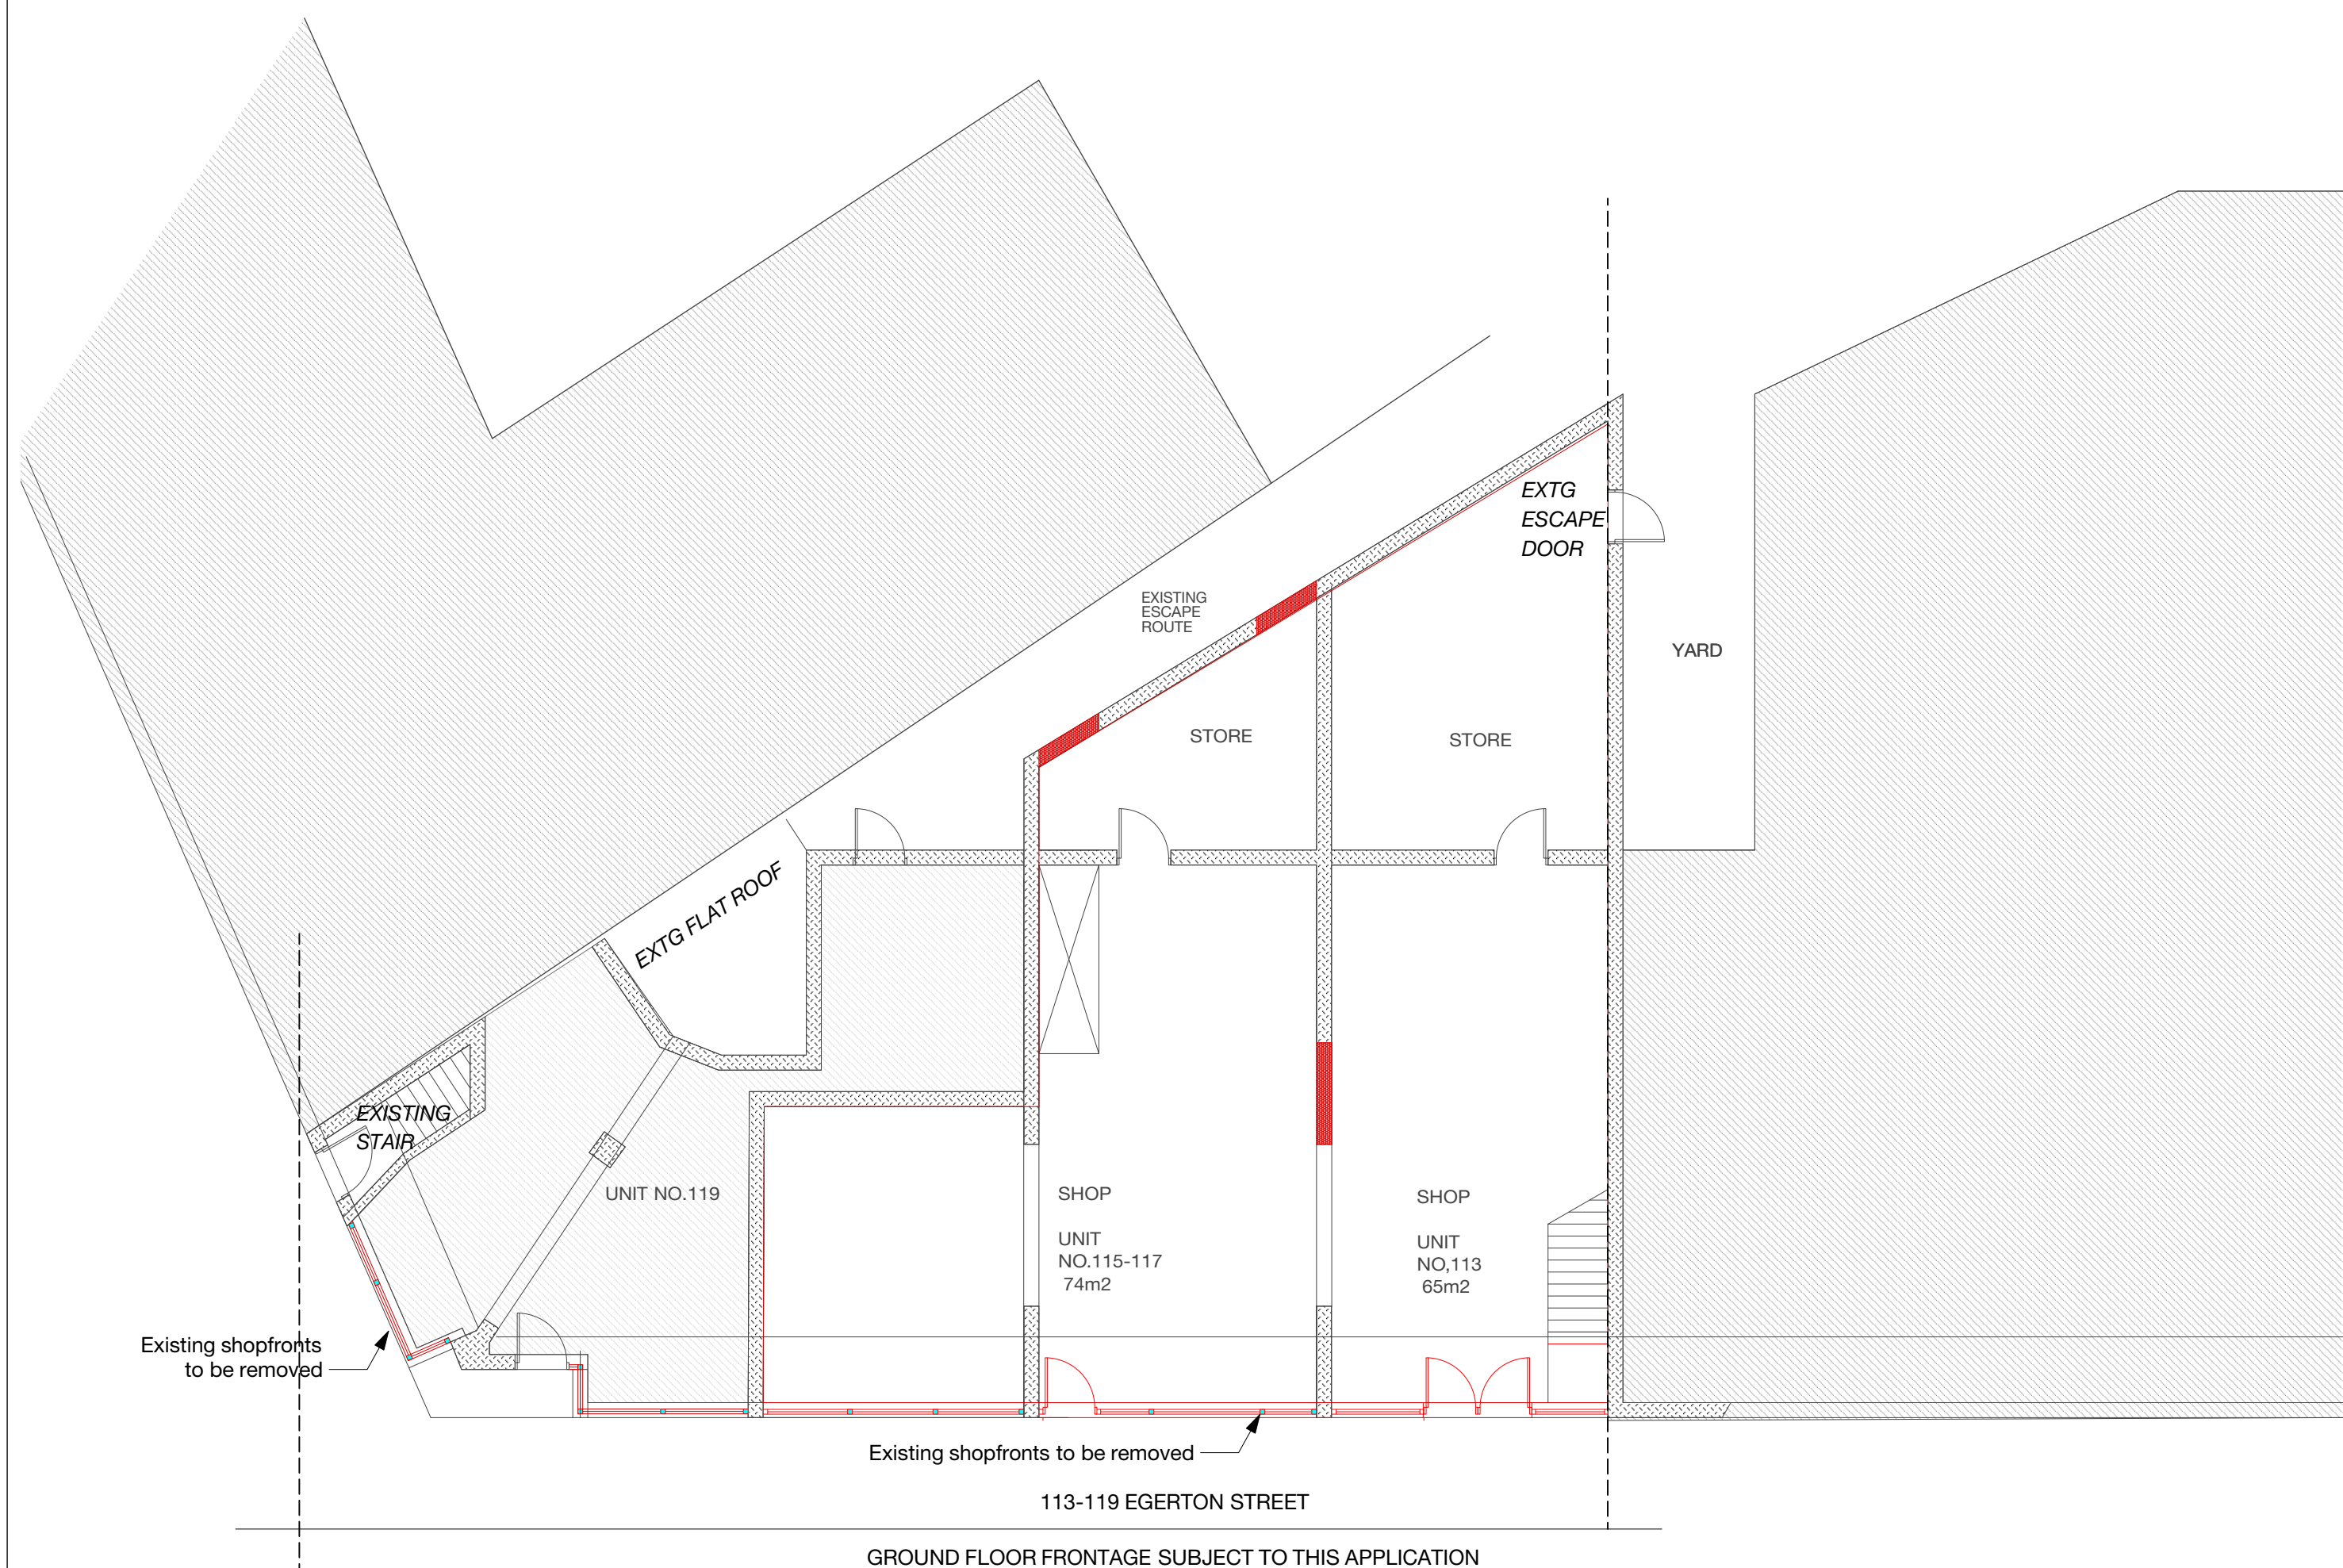

1 EGERTON ROAD - GROUND FLOOR PLAN - DEMOLITION  
Scale: 1:100

Areas in red to be demolished

REV	Date	By	Check	Amendment

CONCEPT ONE | ARCHITECTURE

Project: EGERTON ROAD, BLACKPOOL, FY1 2NL

Title: DEMOLITION PLANS  
Drawn: PB

Status: PLANNING

Scale: 1:100@A1 1:200@A3 Date: 25/02/2022

Drawing No. 2010-PL-050 Rev: -

