
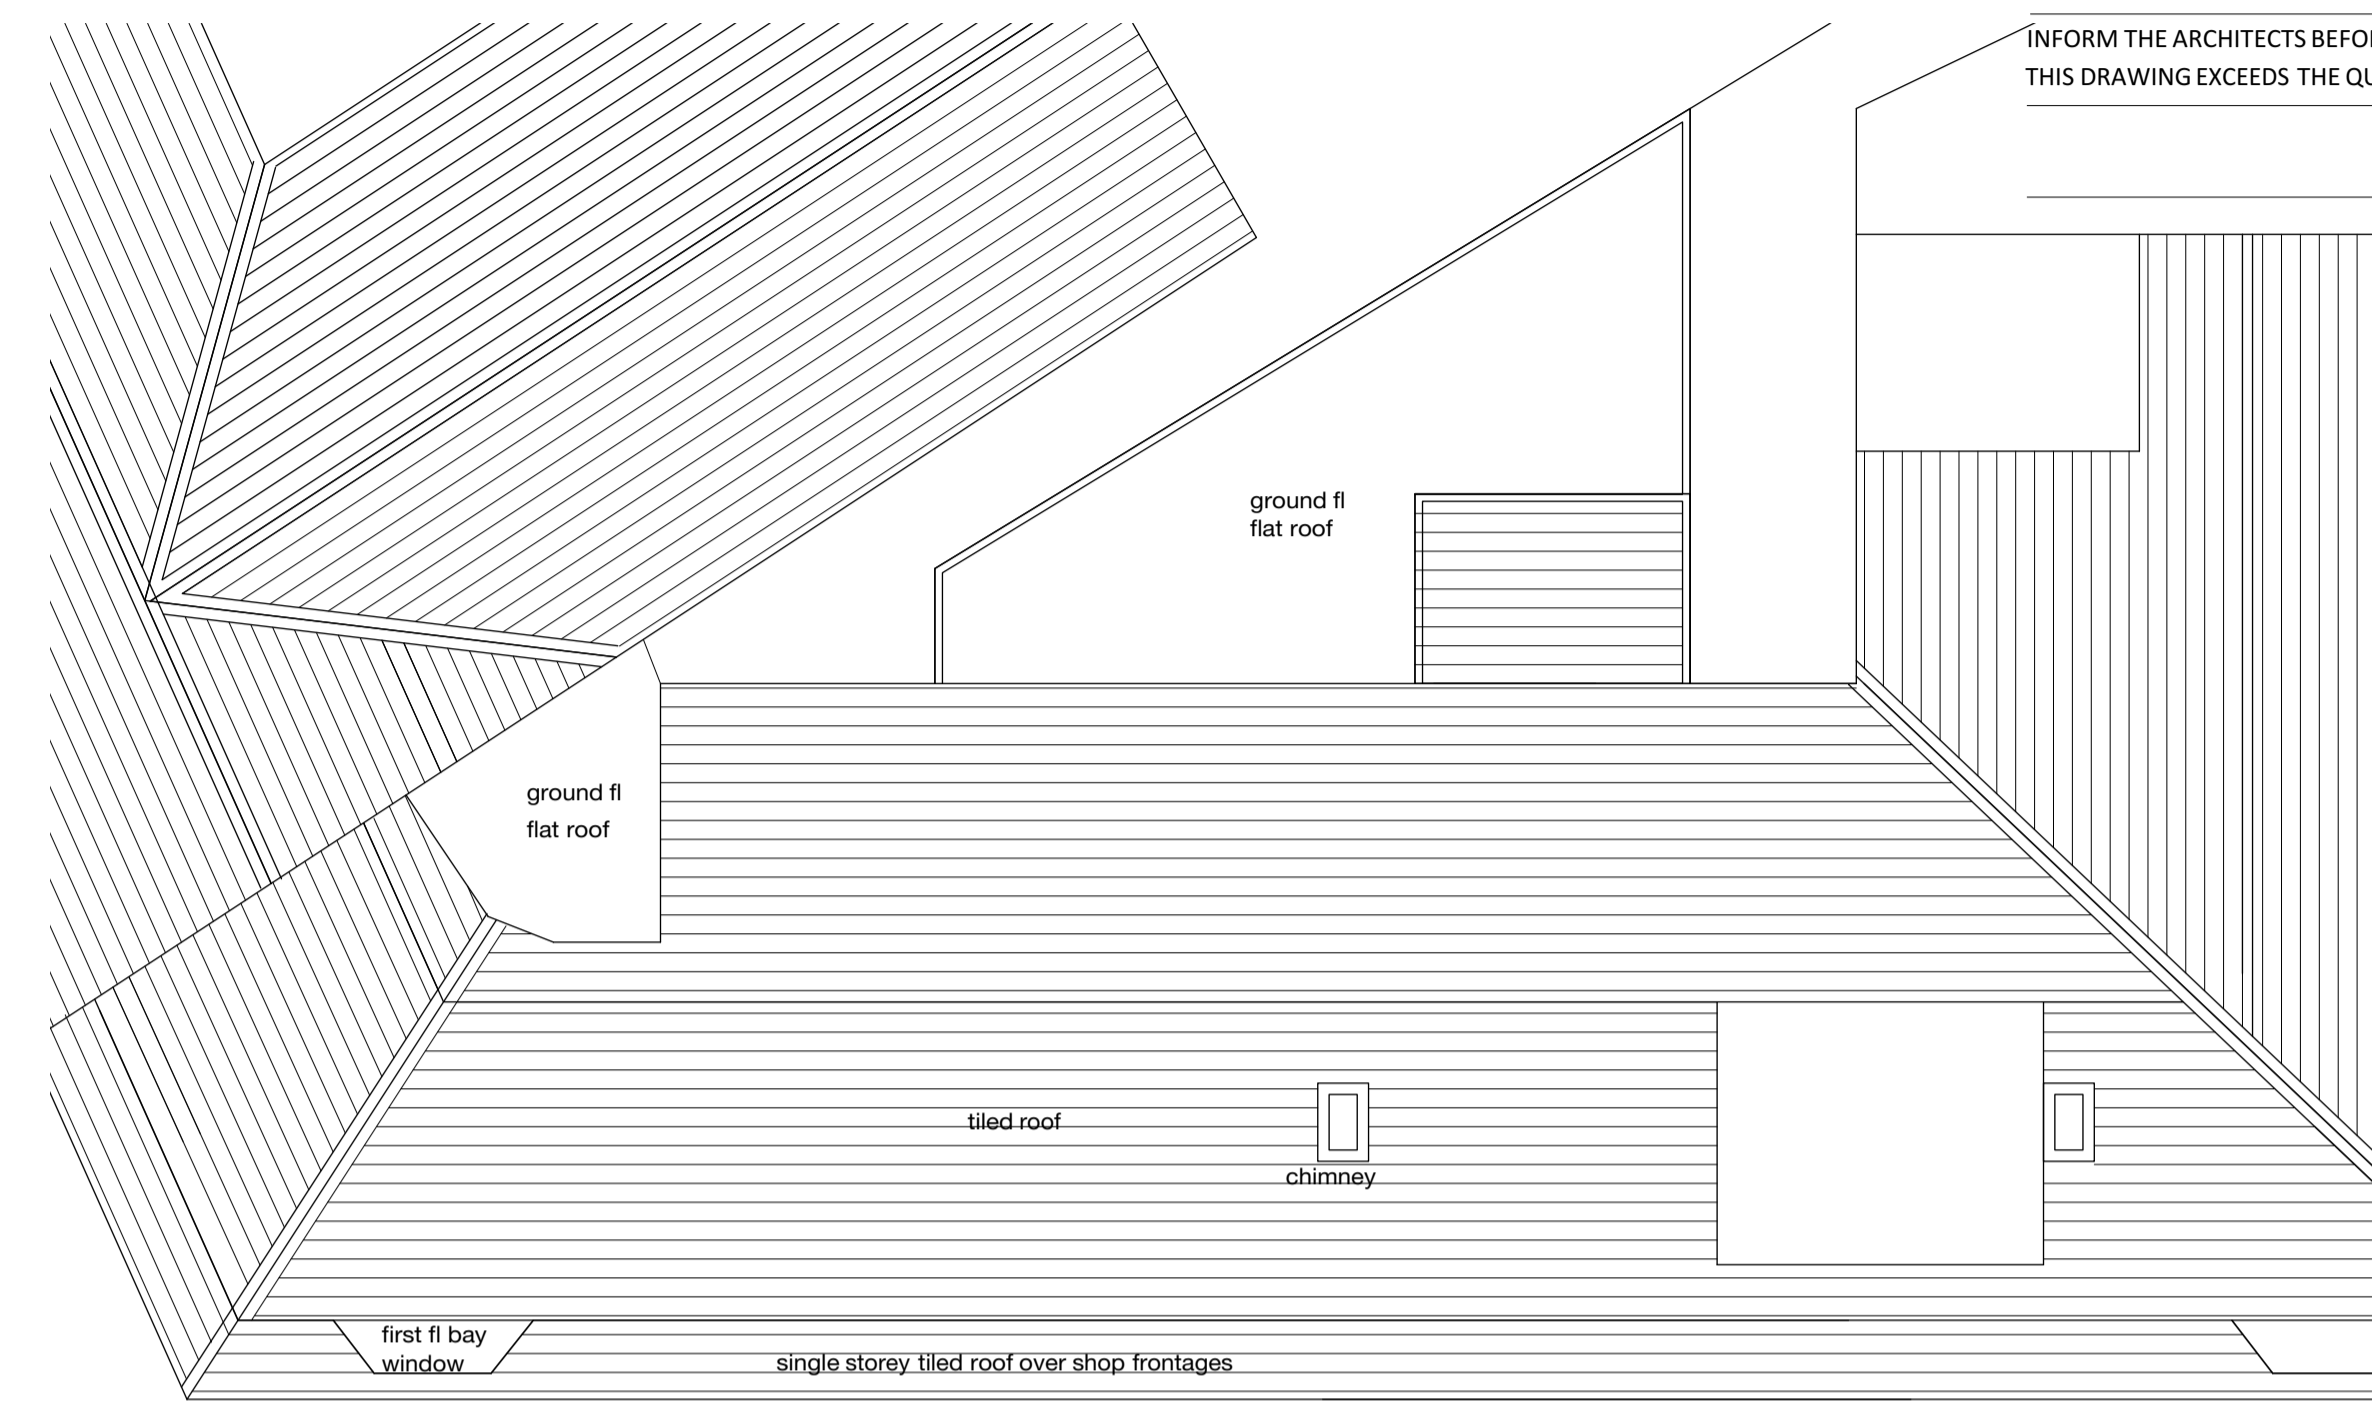


DO NOT SCALE THIS DRAWING . USE FIGURED DIMENSIONS

THIS DRAWING IS COPYRIGHT. DO NOT REPRODUCE IT WITHOUT WRITTEN PERMISSION


VERIFY ALL DIMENSIONS ON SITE BEFORE COMMENCING ANY WORK OR SHOP DRAWINGS

INFORM THE ARCHITECTS BEFORE ANY WORK STARTS IF THIS DRAWING EXCEEDS THE QUANTITIES IN ANY WAY

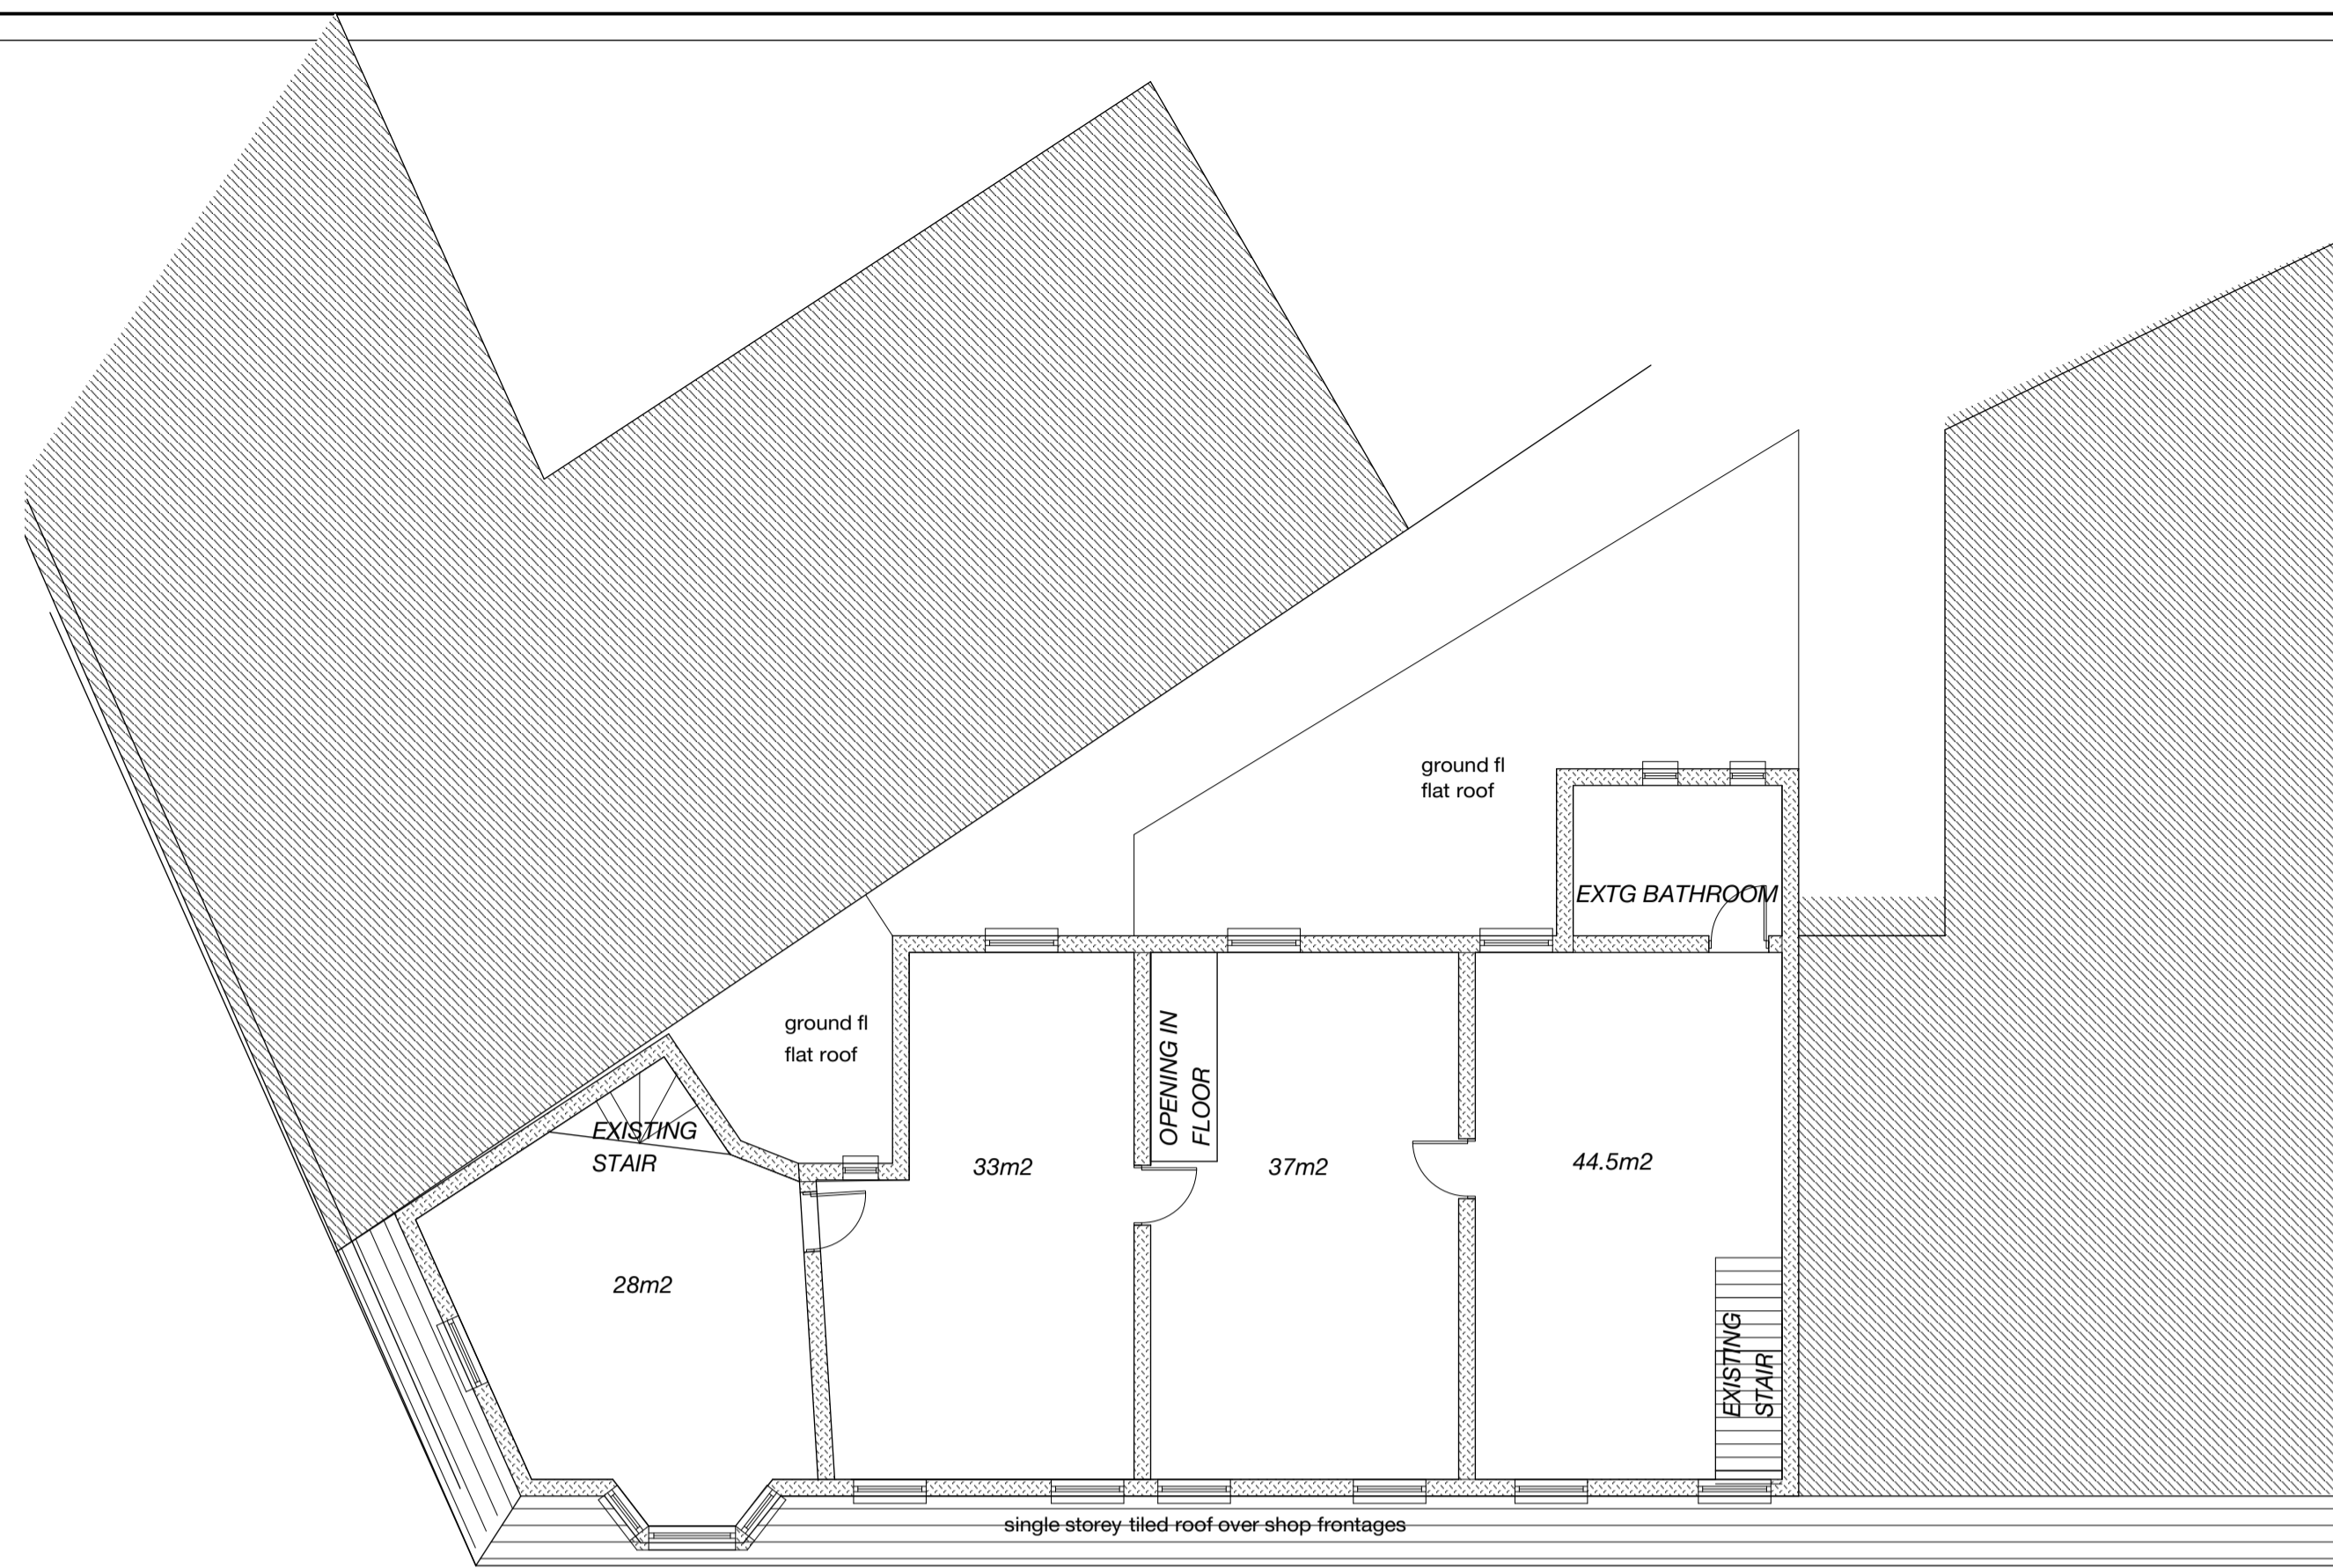


2 EGERTON ROAD - EXISTING FIRST FLOOR PLAN  
Scale: 1:100

3 EGERTON ROAD - ROOF PLAN  
Scale: 1:100

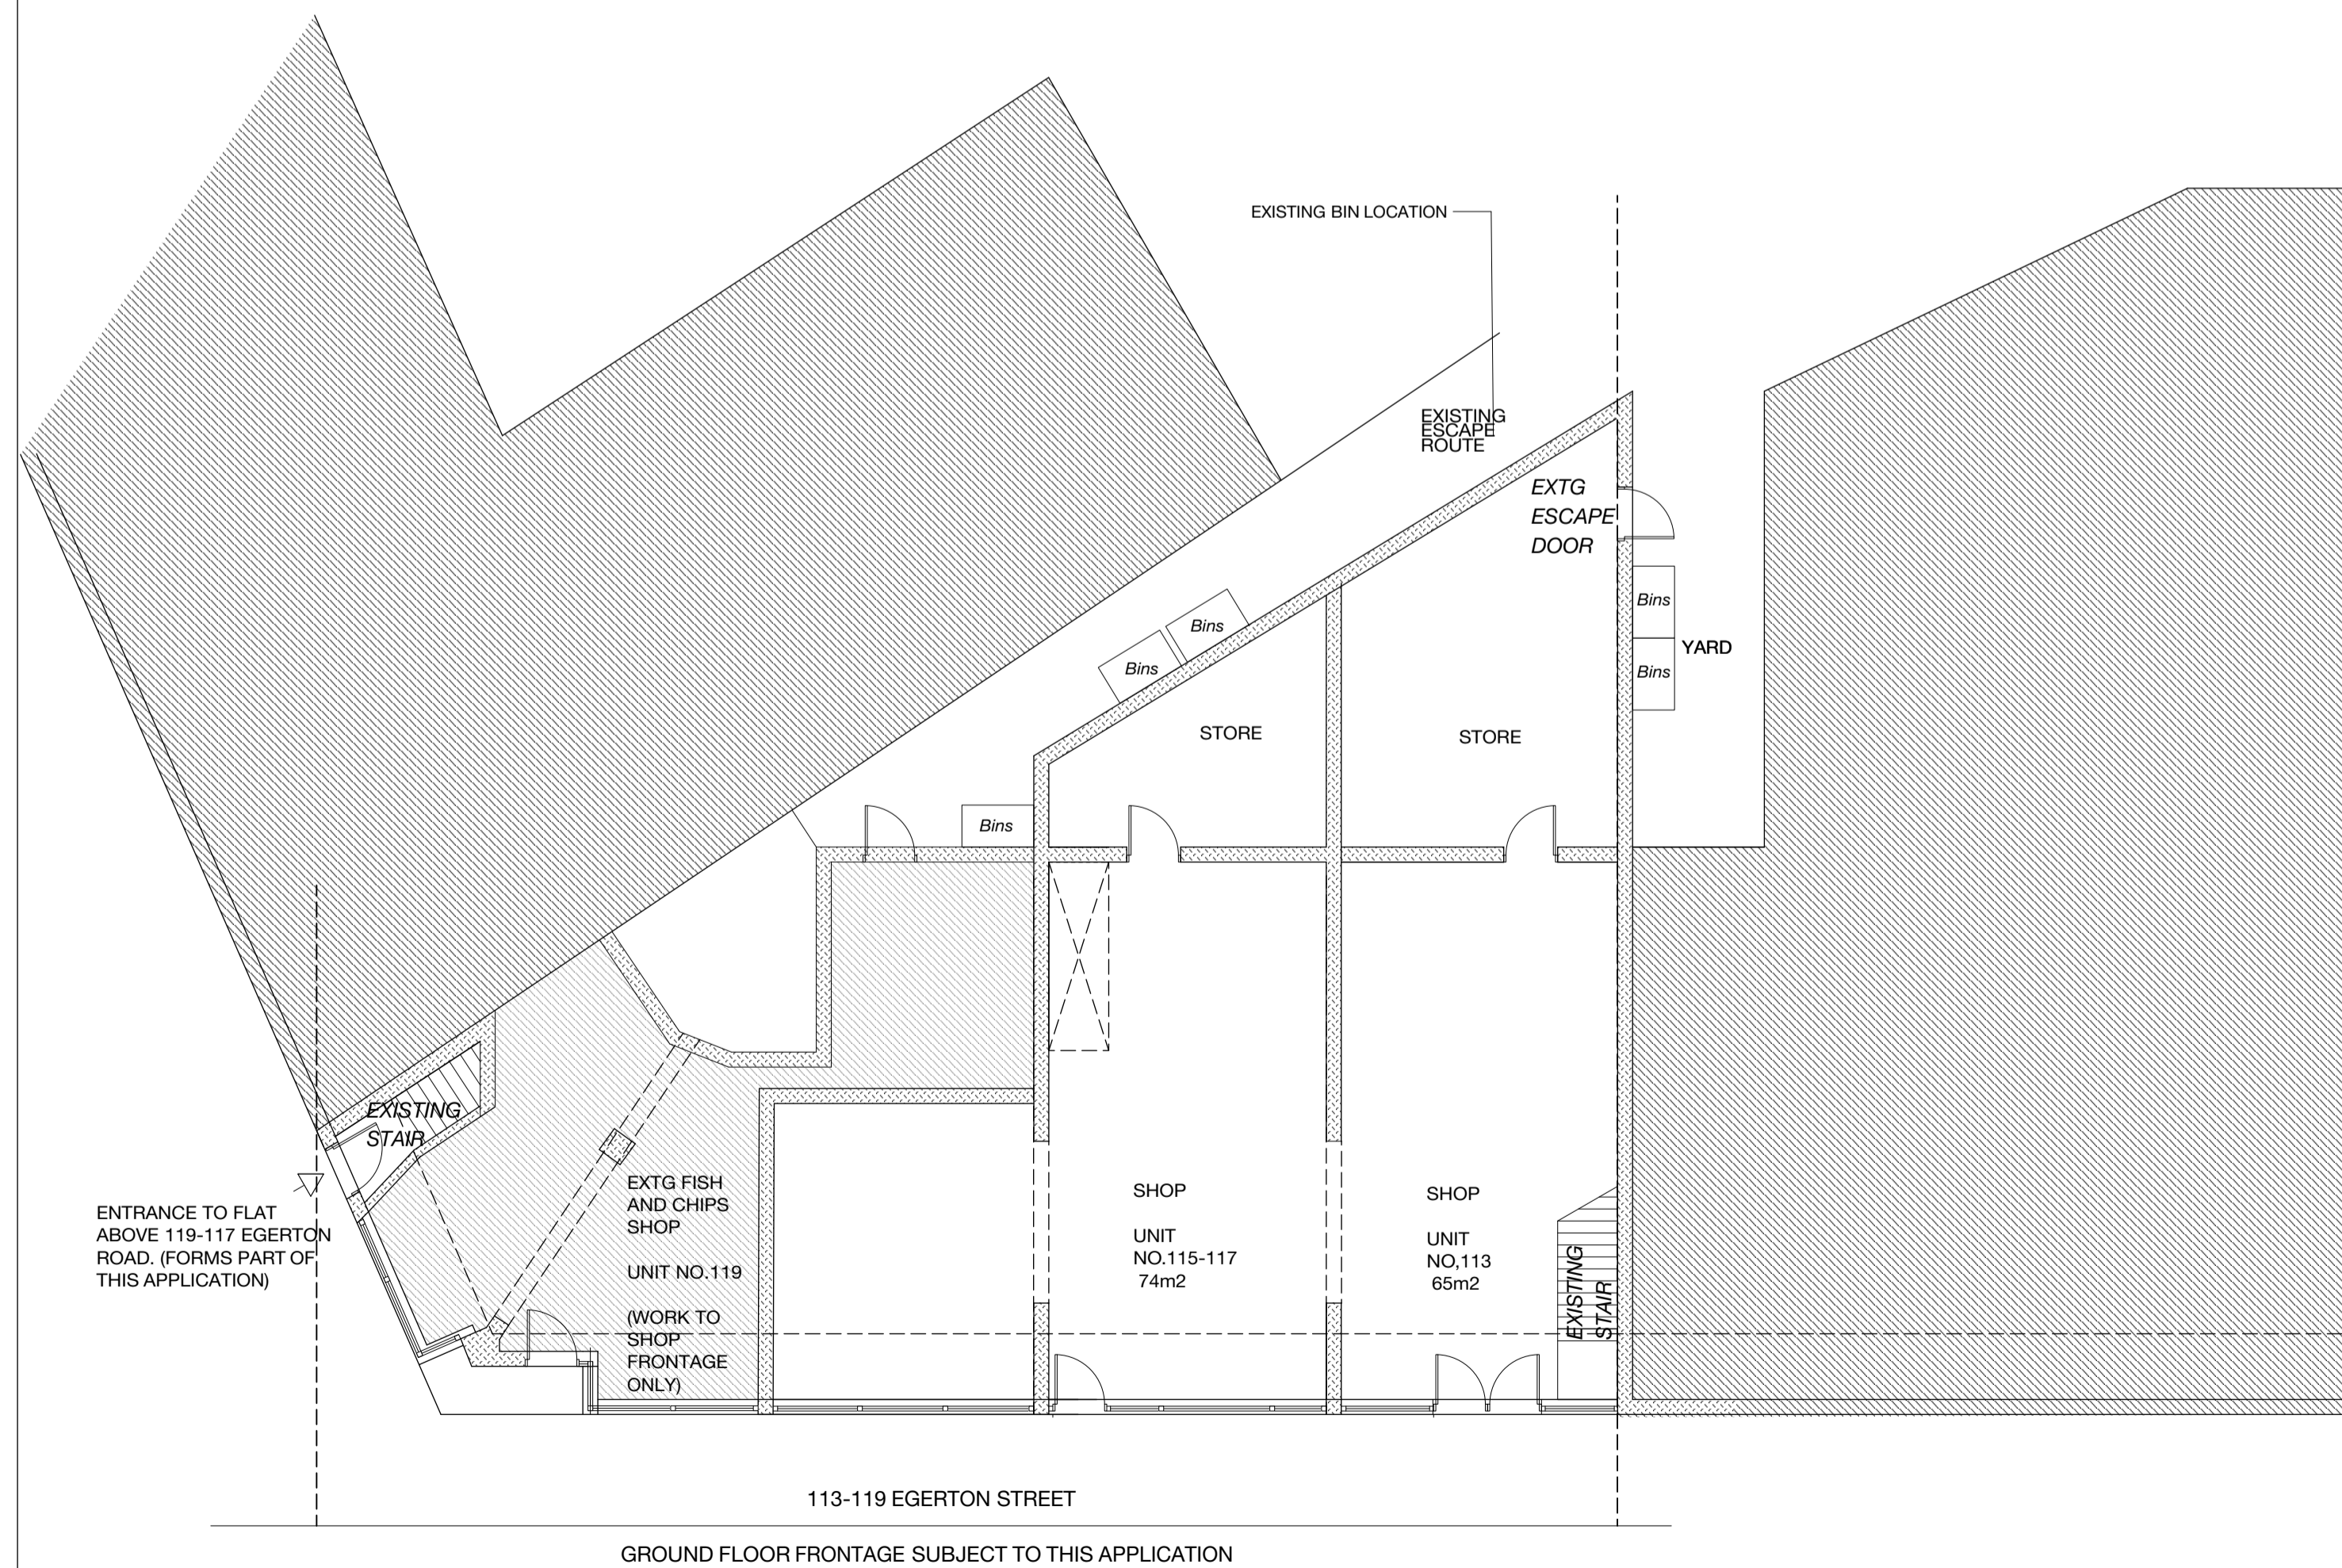

1 EGERTON ROAD - EXISTING GROUND FLOOR PLAN  
Scale: 1:100

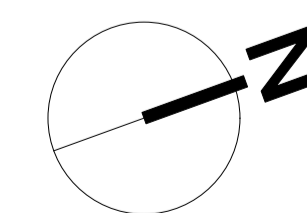

REV	Date	By	Check	Amendment

CONCEPT ONE | ARCHITECTURE

Project: EGERTON ROAD, BLACKPOOL, FY1 2NL

Title: EXISTING PLANS

Drawn: PB

Status: PLANNING

Scale: 1:100@A1 1:200@A3

Date: 25/02/2022

Drawing No. 2009-PL-001

Rev: -