

DO NOT SCALE THIS DRAWING . USE FIGURED DIMENSIONS


THIS DRAWING IS COPYRIGHT. DO NOT REPRODUCE IT WITHOUT WRITTEN PERMISSION

VERIFY ALL DIMENSIONS ON SITE BEFORE COMMENCING ANY WORK OR SHOP DRAWINGS

INFORM THE ARCHITECTS BEFORE ANY WORK STARTS IF THIS DRAWING EXCEEDS THE QUANTITIES IN ANY WAY




1 FRONT ELEVATION - EGERTON STREET
Scale: 1:100

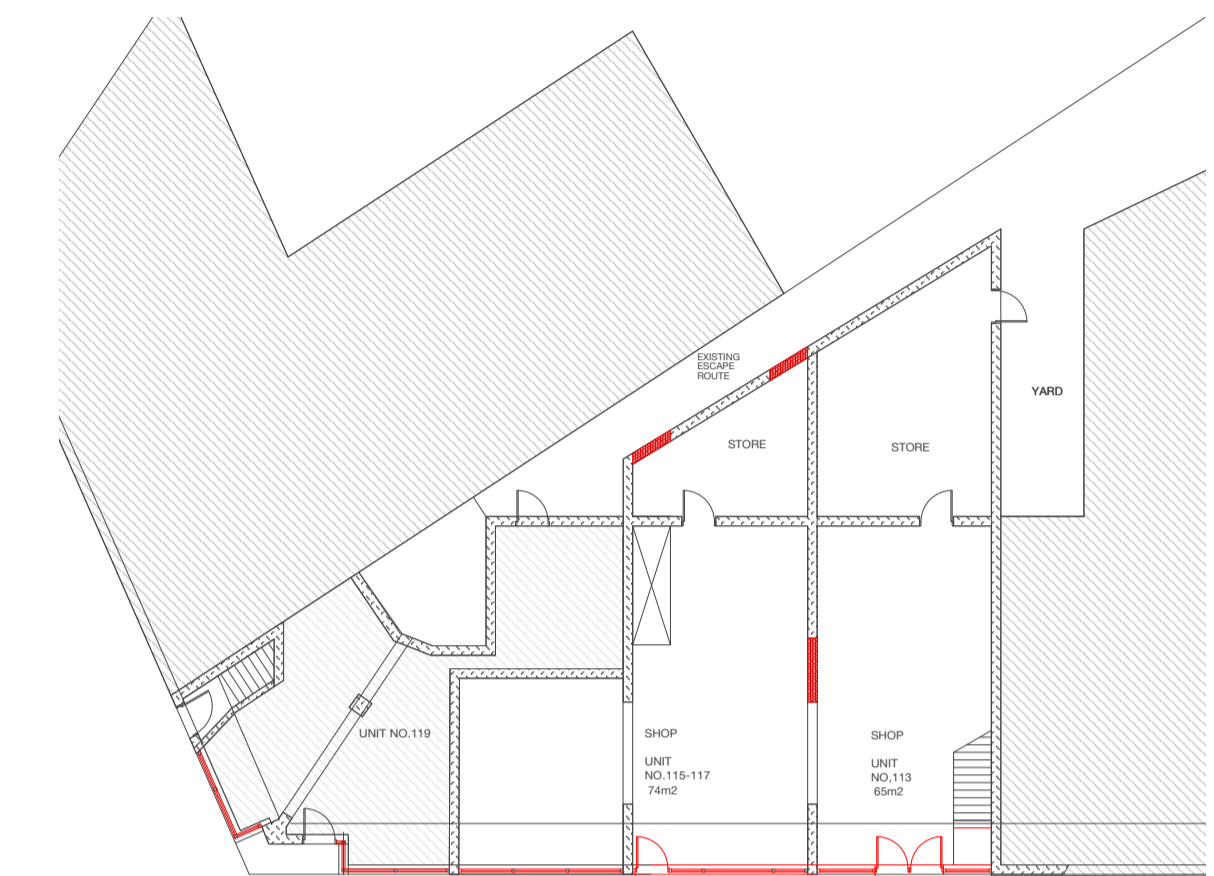

4 KEY PLAN
Scale: 1:200



2 SIDE ELEVATION - PLEASANT STREET
Scale: 1:100

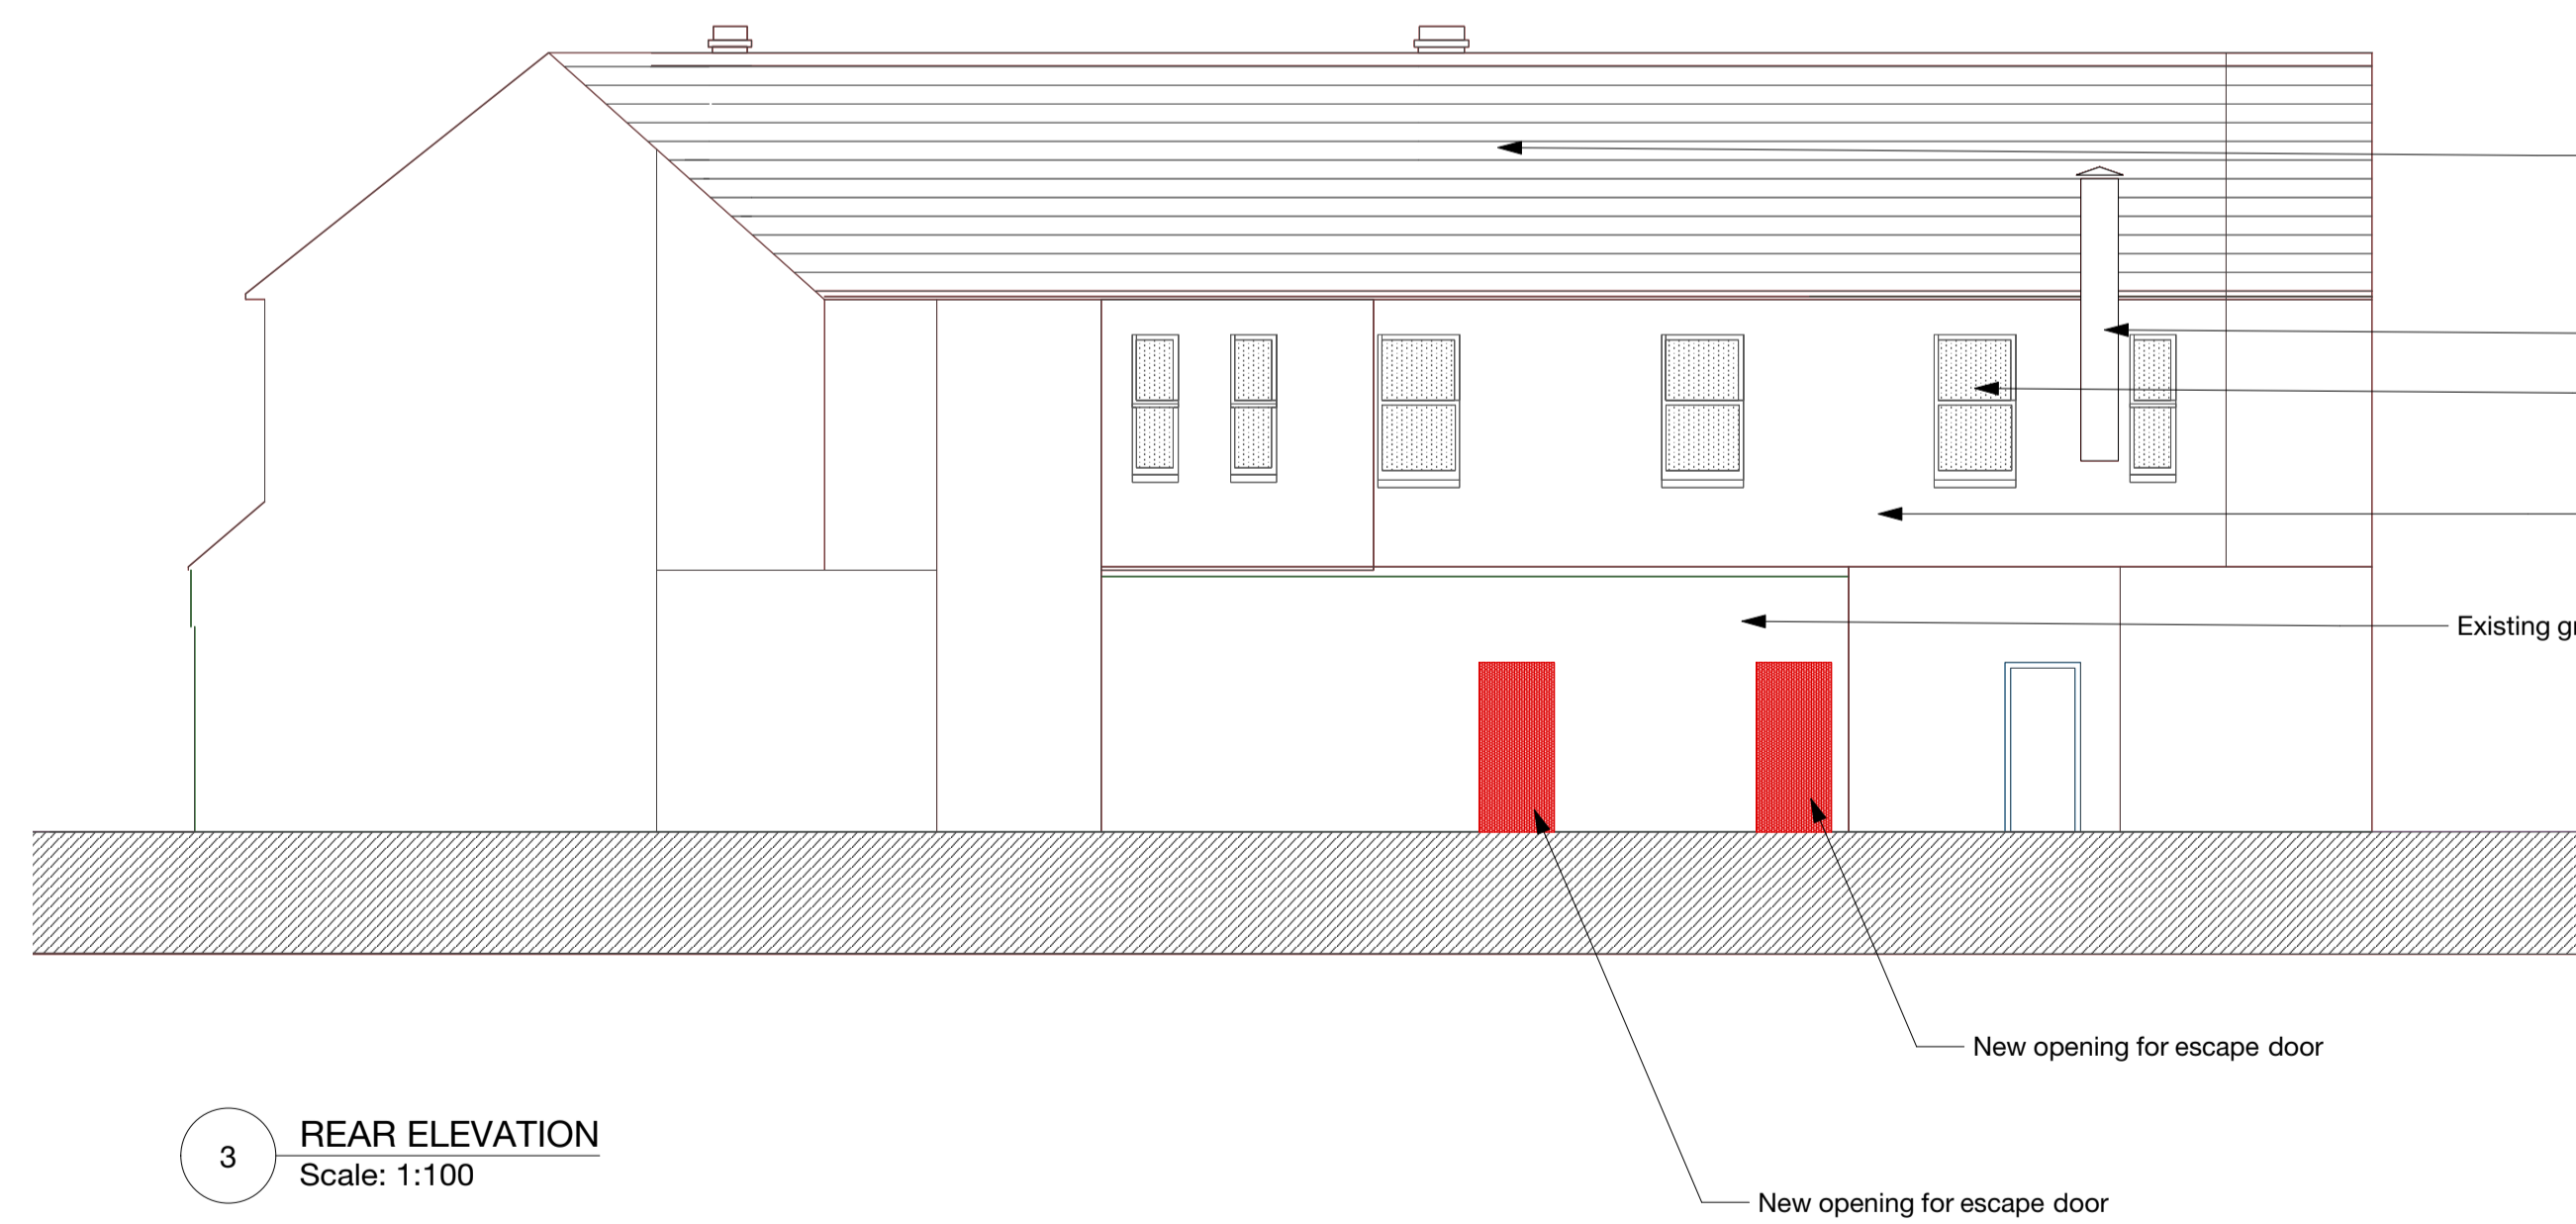

3 REAR ELEVATION
Scale: 1:100

REV	Date	By	Check	Amendment

CONCEPT ONE | ARCHITECTURE

Project: EGERTON ROAD, BLACKPOOL, FY1 2NL

Title: DEMOLITION ELEVATIONS

Drawn: PB

Status: PLANNING

Scale: 1:100@A1 1:200@A3 Date: 25/02/2022

Drawing No. 2010-PL-051 Rev: -



Areas in red to be demolished