


PROPOSALS - House Type 2

Bay Stables, New Road, Hambleton, FY6 9DT




Principal Elevation
1 : 50

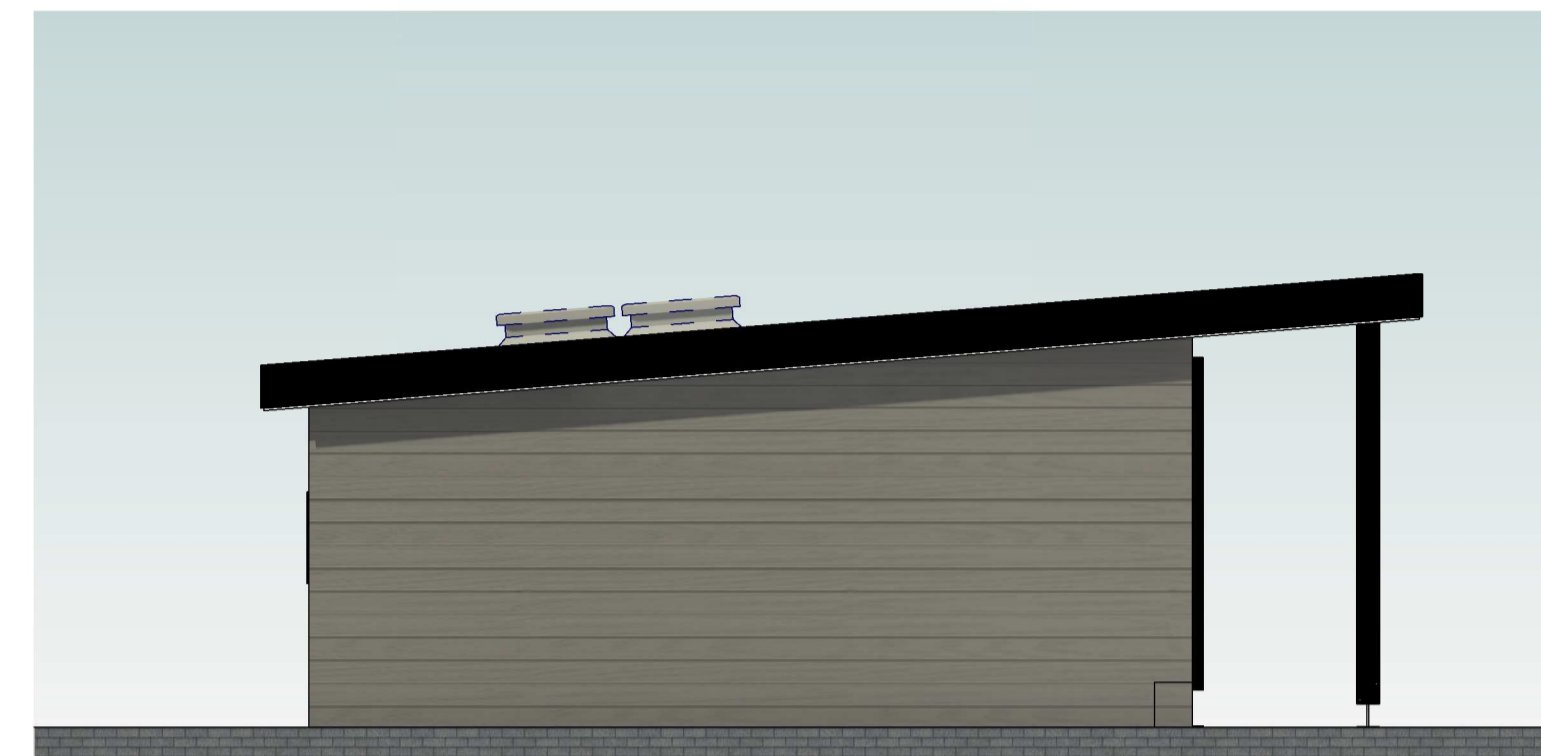

West Elevation
1 : 50



3D Image

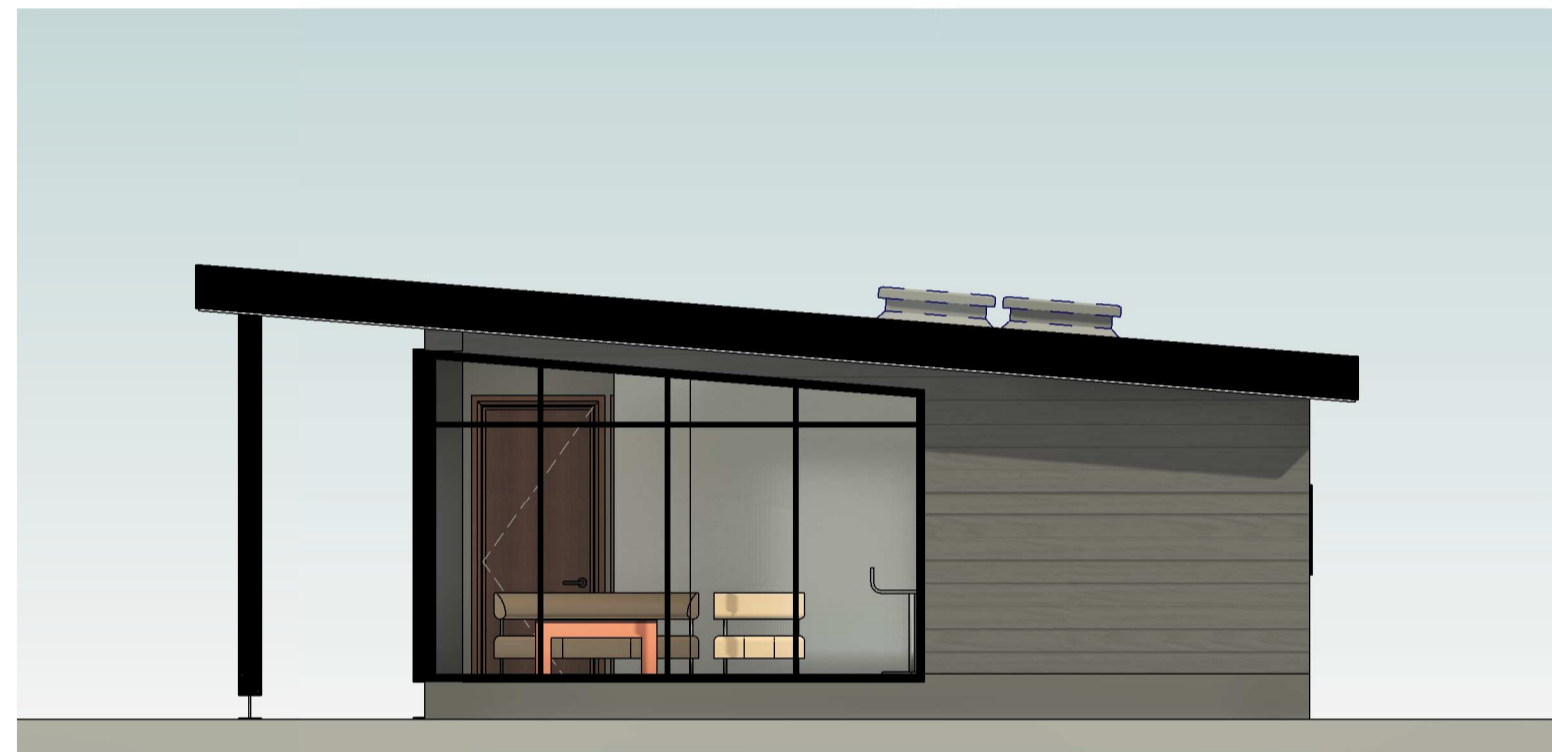


East Elevation
1 : 50




North Elevation
1 : 50



Cladding material

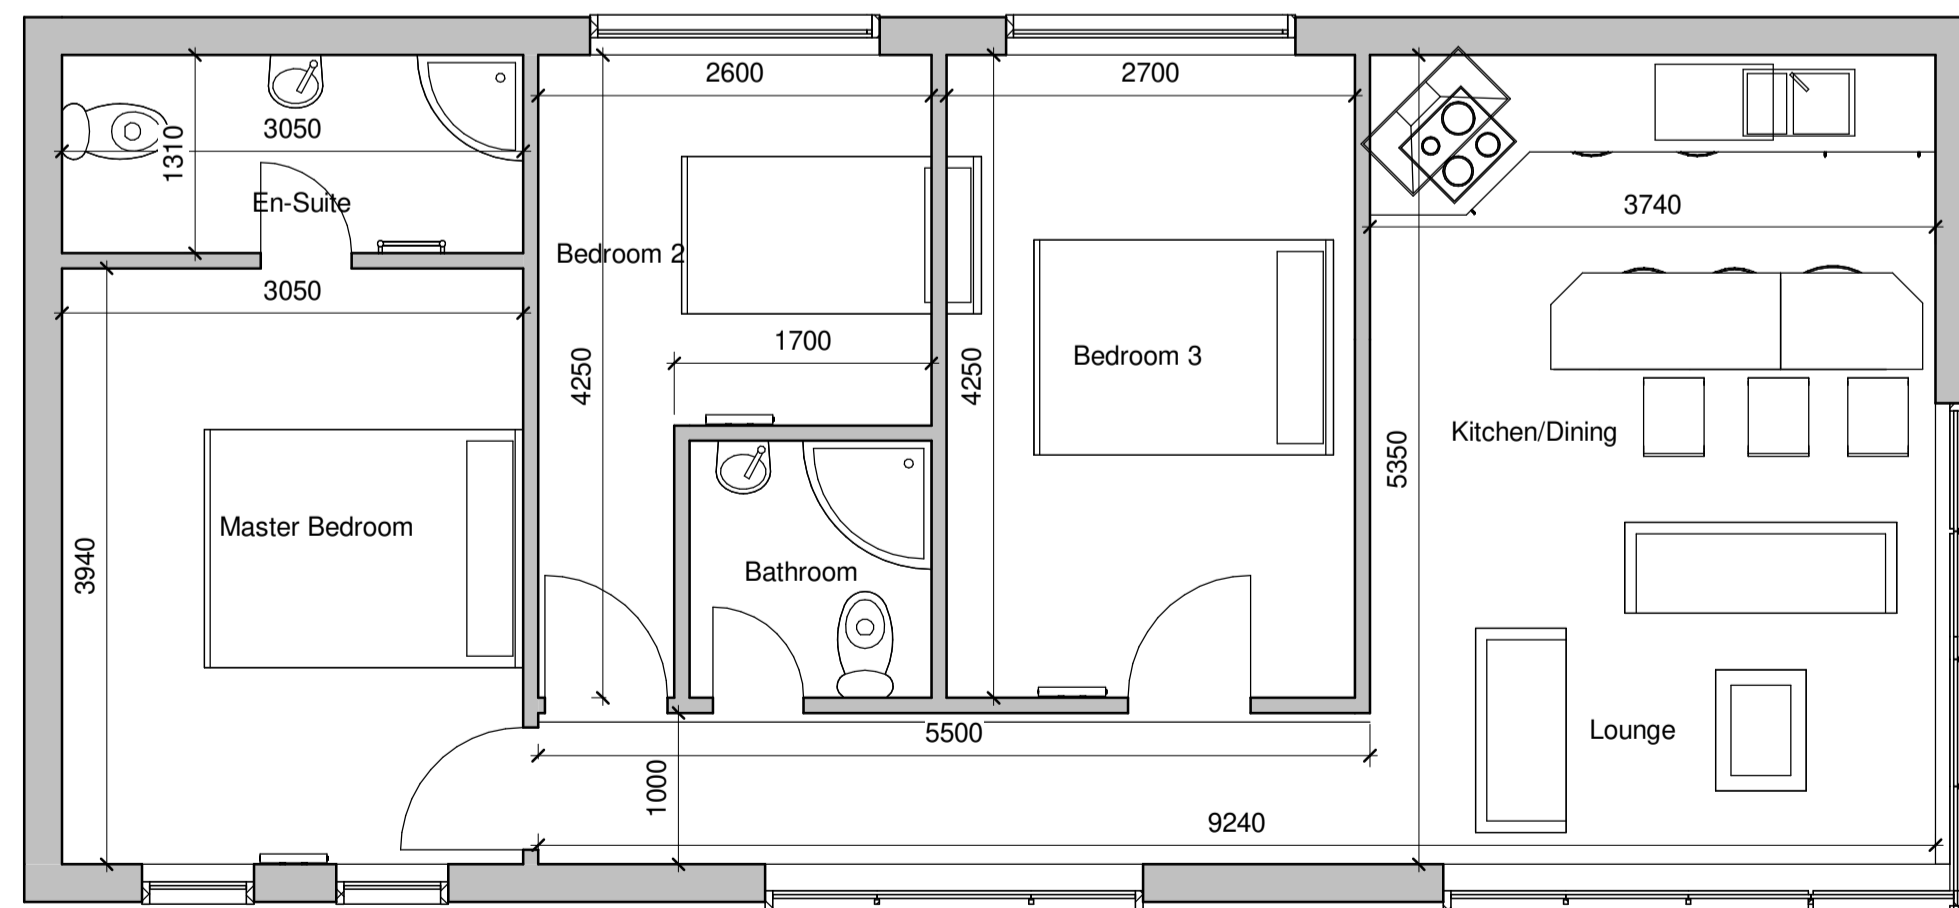

3D Image

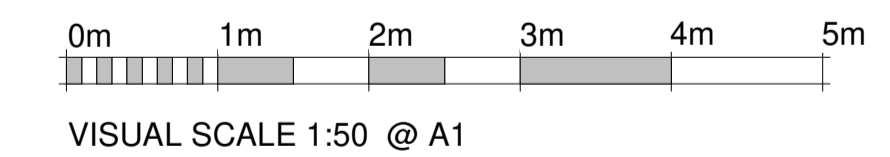

00 - Ground Floor
1 : 50

GA ASSOCIATES
planning • architecture • design

2 CROSTON VILLA
HIGH STREET
PRESTON
PR3 1EA

T: 01995 604514
E: info@GrahamAnthonyAssociates.com
W: www.GrahamAnthonyAssociates.com

CLIENT: Katie Nuttall
DESIGN STATUS: Preliminary

PROPOSALS HOUSE TYPE 2
Bay Stables, New Road, Hambleton, FY6 9DT

SCALE: 1 : 50 @ A1
DATE: NOV 20