


PROPOSALS - House Type 2

Bay Stables, New Road, Hambleton, FY6 9DT




Principal Elevation
1 : 50

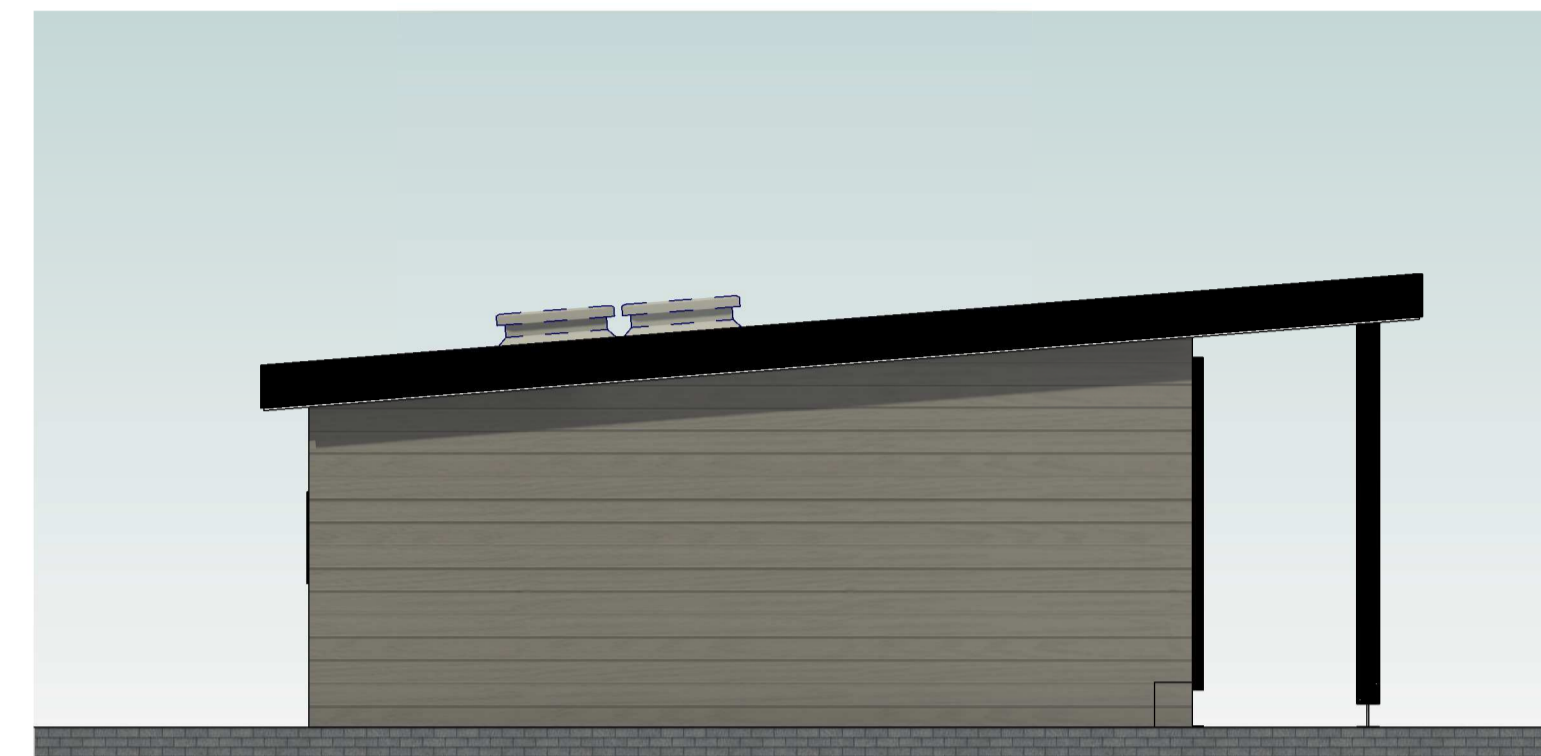


West Elevation
1 : 50



3D Image

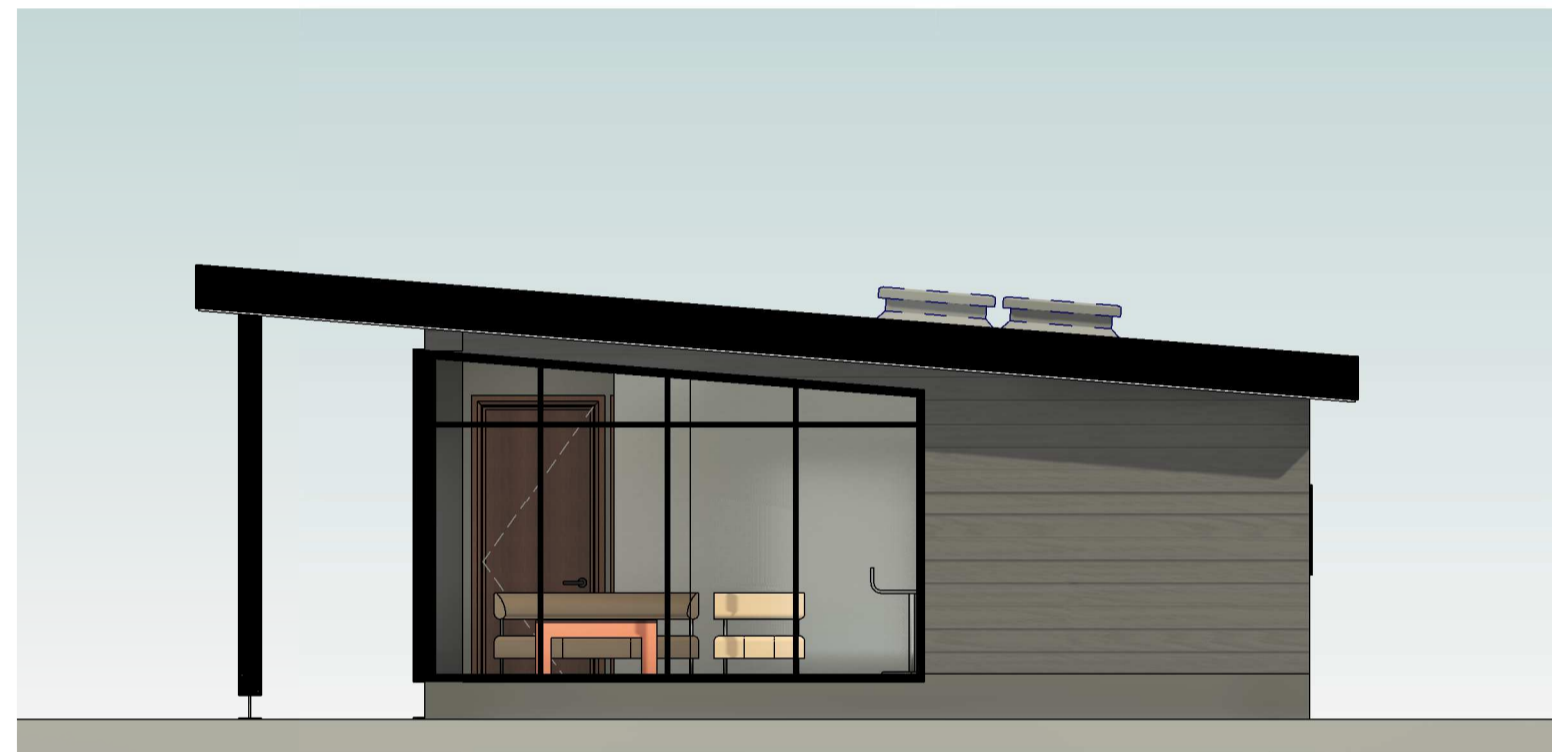


East Elevation
1 : 50

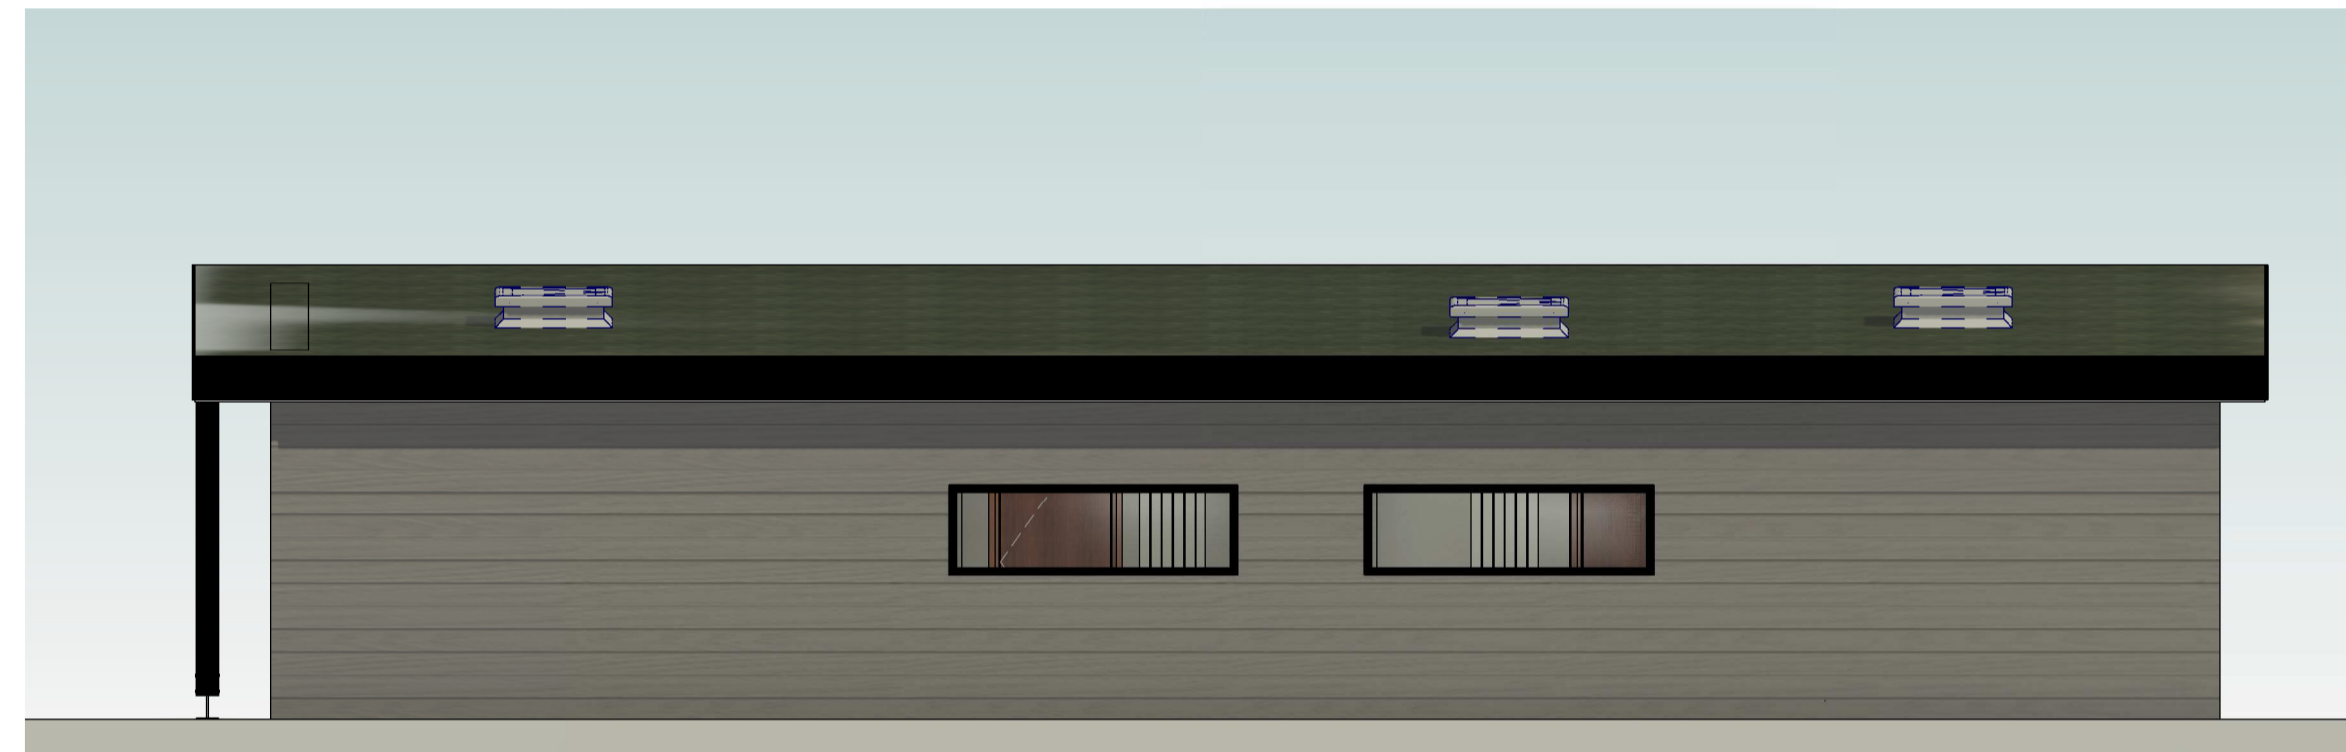


North Elevation
1 : 50



Cladding material

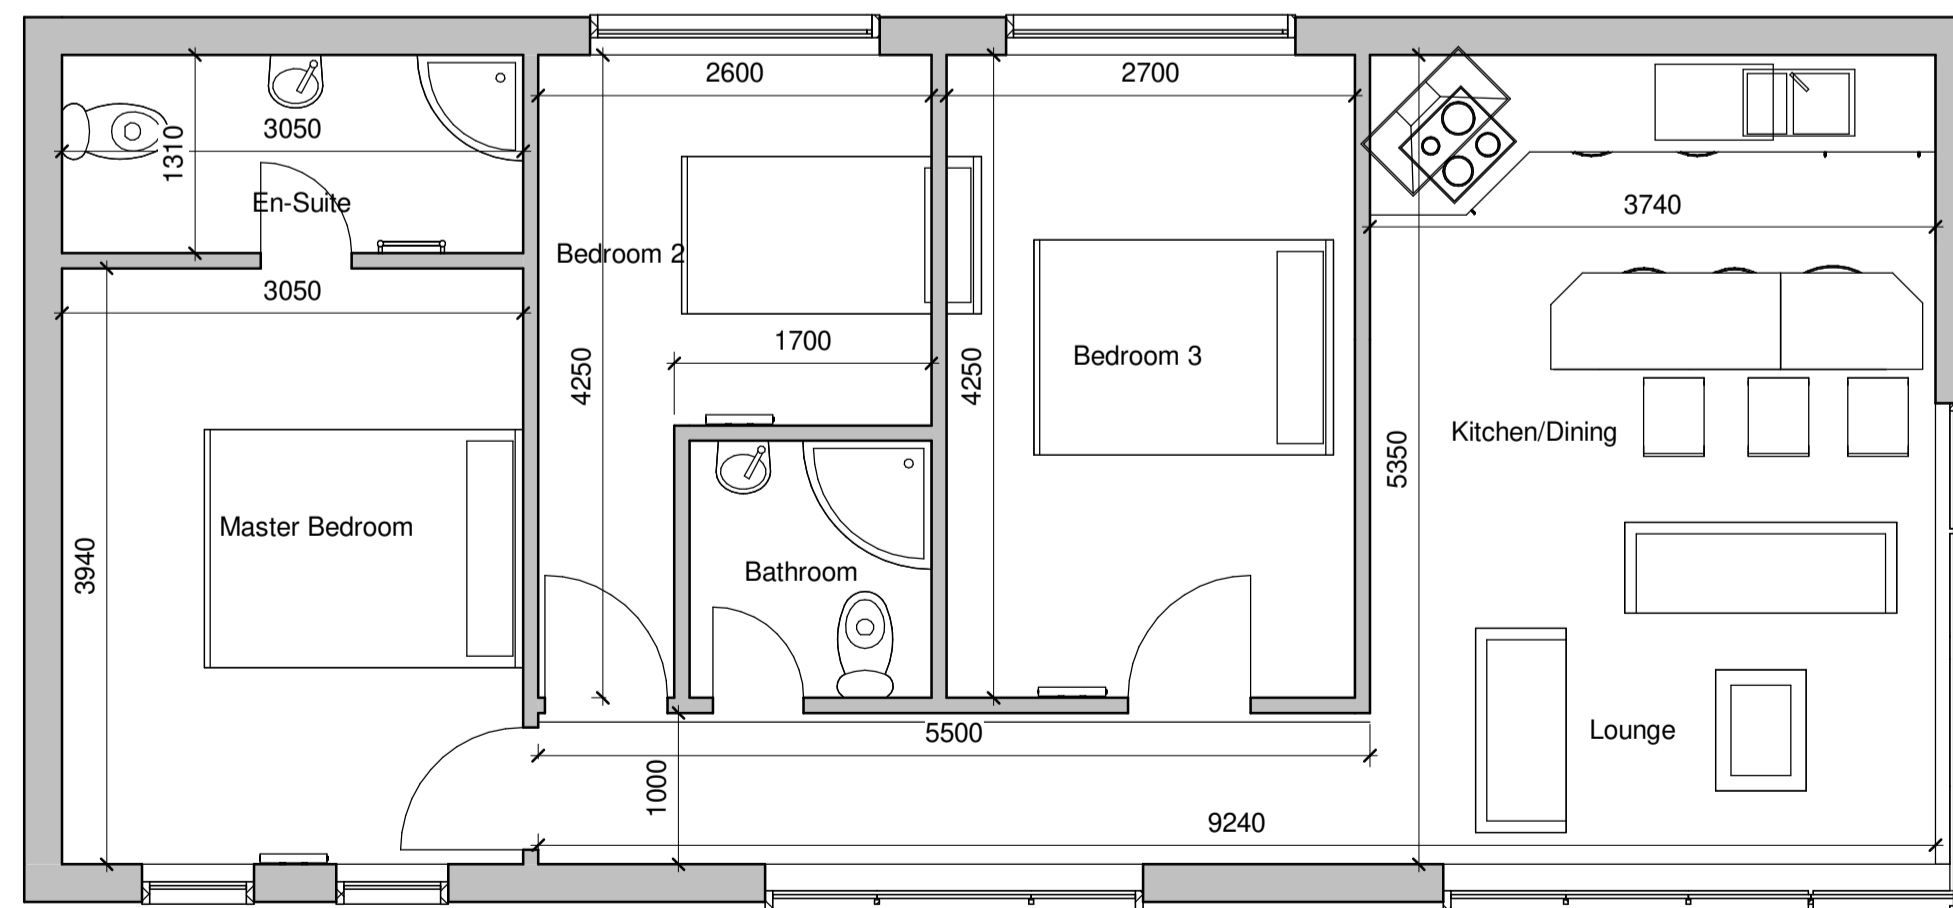

3D Image

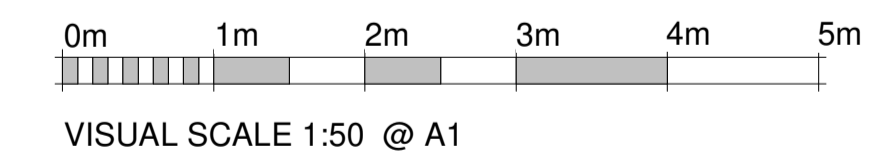

00 - Ground Floor
1 : 50

GA ASSOCIATES planning • architecture • design	
2 CROSTON VILLA HIGH STREET PRESTON PR3 1EA	
T: 01995 604514 E: info@GrahamAnthonyAssociates.com W: www.GrahamAnthonyAssociates.com	
CLIENT Katie Nuttall	DWG STATUS Preliminary
PROPOSALS HOUSE TYPE 2 Bay Stables, New Road, Hambleton, FY6 9DT	
DRAWING NO. GA3313 -002B	SCALE 1 : 50 @ A1
	DATE NOV 20