



1 EXISTING FRONT ELEVATION - NORTH WEST  
1:100


0m 1m 3m 5m 10m 15m  
Scale Bar: 1:100




2 EXISTING SIDE ELEVATION - NORTH EAST  
1:100



3 EXISTING REAR ELEVATION - SOUTH EAST  
1:100

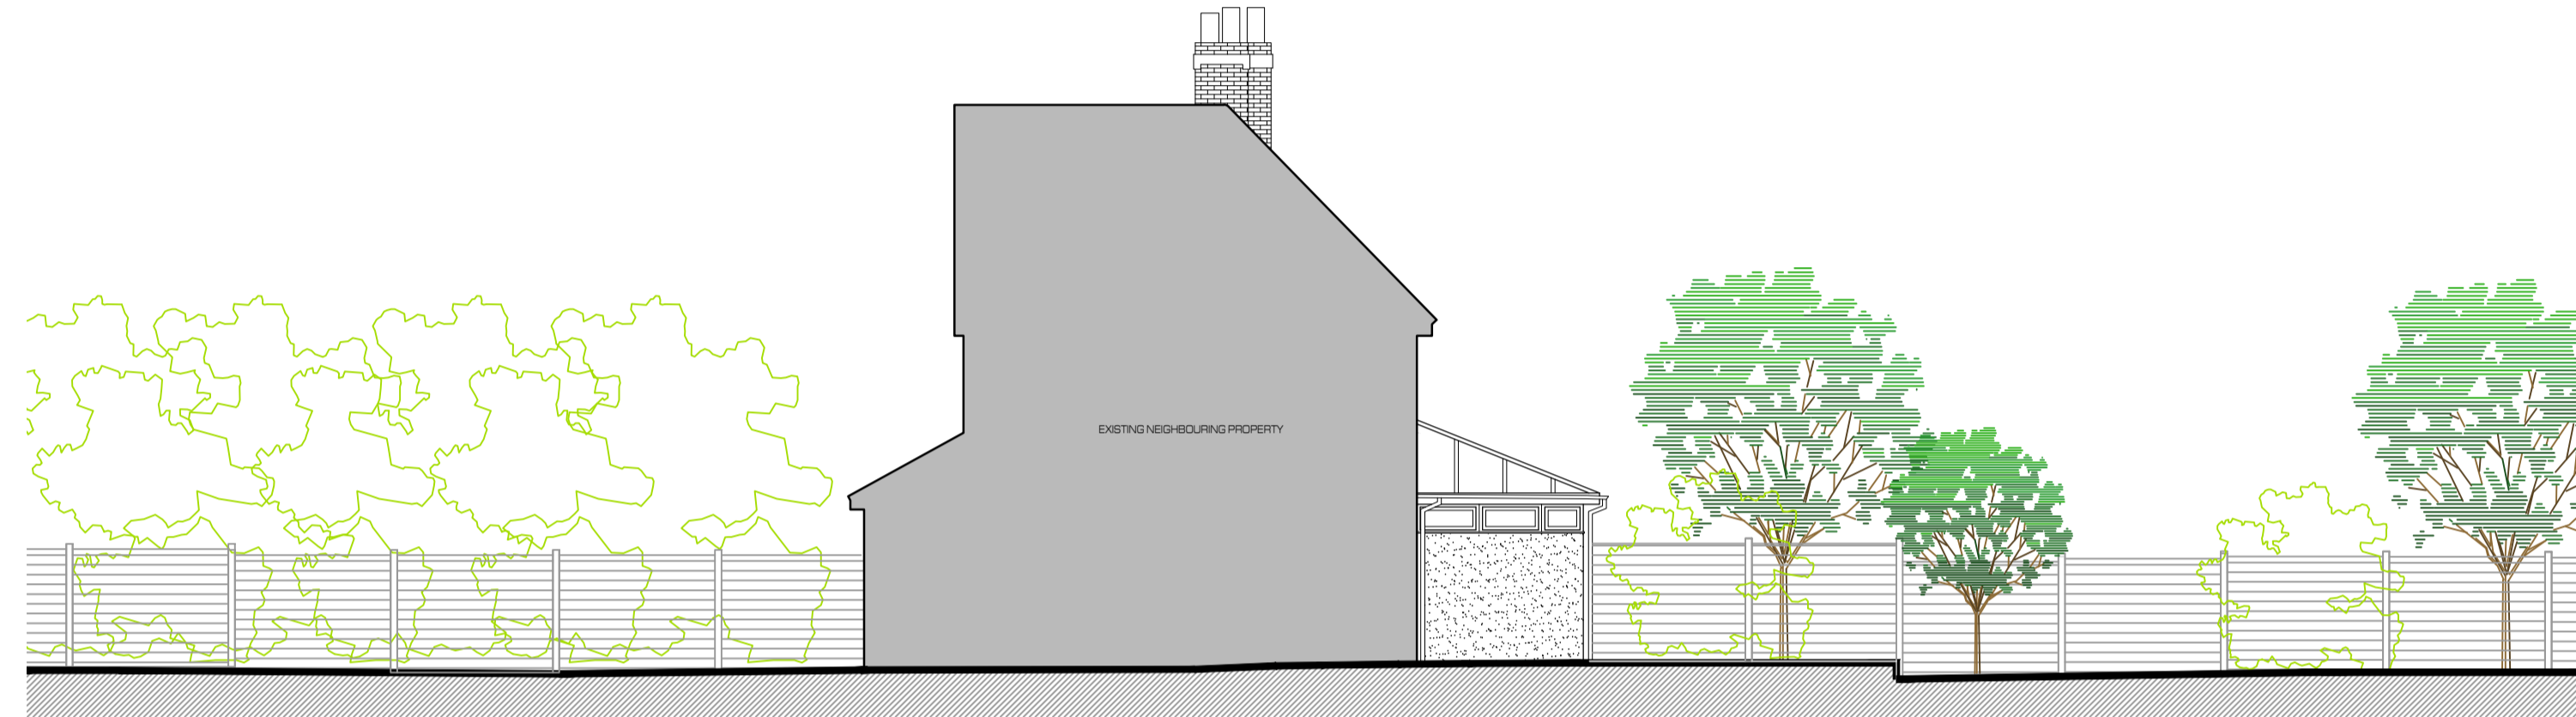

4 EXISTING SIDE ELEVATION - SOUTH WEST  
1:100

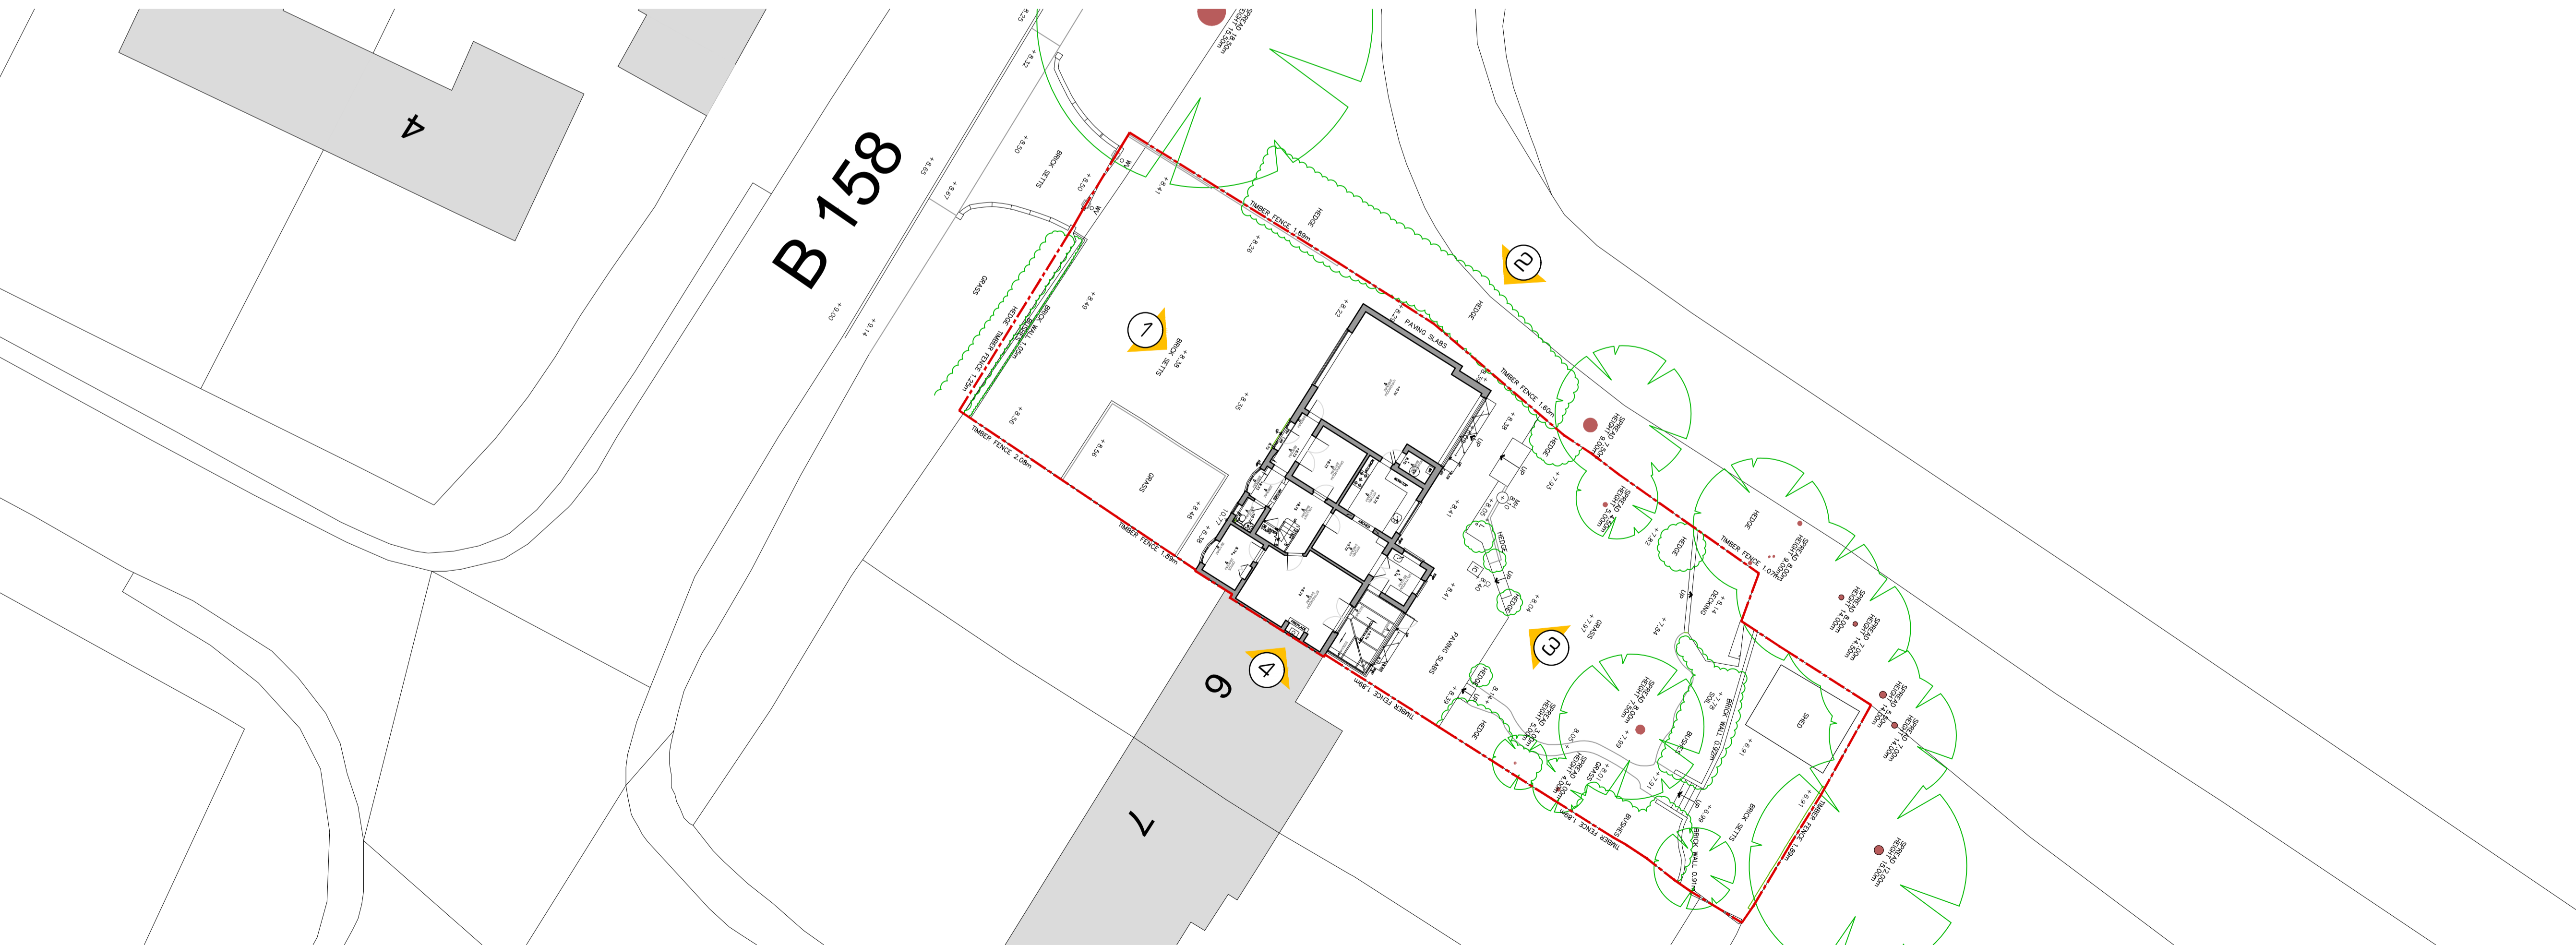

5 EXISTING SITE PLAN  
1:200



### GENERAL NOTES

This drawing has been prepared based upon survey and other information supplied by others.  
All dimensions and labels are to be checked on site by contractors and inconsistencies reported immediately to Spatial Design Architects prior to works being undertaken.  
This drawing is to be read in conjunction with all other relevant Spatial Design Architects drawings, specifications, schedules and other consultants information, relating to the project or projects for which this drawing has been prepared.  
This drawing does not constitute compliance with the Party Wall Act 1999 responsibilities including notification under the Act are to be checked separately and clarified prior to works commencing.  
Contractors are to ensure that all works under their responsibility or the responsibility of their sub-contractors are constructed and / or manufactured to comply with all relevant national and / or local authority regulatory requirements and in accordance with local building control and codes of practice.  
All proprietary products / systems shown on this drawing are to be installed in strict accordance with the manufacturers / suppliers recommendations and details.

© THIS DRAWING IS COPYRIGHT AND MUST NOT BE REPRODUCED WITHOUT THE ARCHITECTS PERMISSION

REV	DESCRIPTION	DATE	DRW	CHK
B	Removed 'Do not scale from this drawings, use figured dimensions only.' text from General Notes	31.03.21	SW	SW
A	Updated South West Elevation and elevation boundary lines.	23.03.2022	SW	SW

**SD** architects  
Unit D2,  
Great Ropers Business Centre  
Great Ropers Lane, Wanley,  
Brentwood, Essex, CM13 3JW  
01277 822510  
studio@spatialdesignarchitects.com  
www.spatialdesignarchitects.com

PROJECT No  
**3215**

DRAWING No  
**S03**

REVISION  
**B**

CLIENT

PROJECT  
5 STAFF HOUSES, CROUCHFIELDS,  
CHAPMORE END, WARE, SG12 0EX

DRAWING TITLE  
EXISTING ELEVATIONS  
AND SITE PLAN

DATE	SCALE	DRAWN	CHECKED	PAPER
MAR 22	AS Ind.	EB	ST	A1

RIBA WORK STAGE STATUS

- EXISTING
- CONCEPT DESIGN
- DETAILED DESIGN
- PLANNING APPLICATION
- BUILDING REGULATIONS
- TENDER ISSUE
- CONTRACT ISSUE
- WORKING DRAWINGS