


# SITE PLAN

 


Drawing No. TDR

Lavandula Becky Hill  
Cheltenham  
Lower Slaughter  
Gloucestershire  
GL54 2HS


OS MasterMap 1250/2500/10000 scale  
Friday, June 25, 2021, ID: BW1-00972273  
www.blackwellmapping.co.uk  
1:1250 scale print at A4, Centre: 416406 E, 222506 N  
©Crown Copyright Ordnance Survey. Licence no. 100041041



**BLACKWELL'S**  
www.blackwellmapping.co.uk  
TEL: 01865 333 677  
maps.oxford@blackwell.co.uk

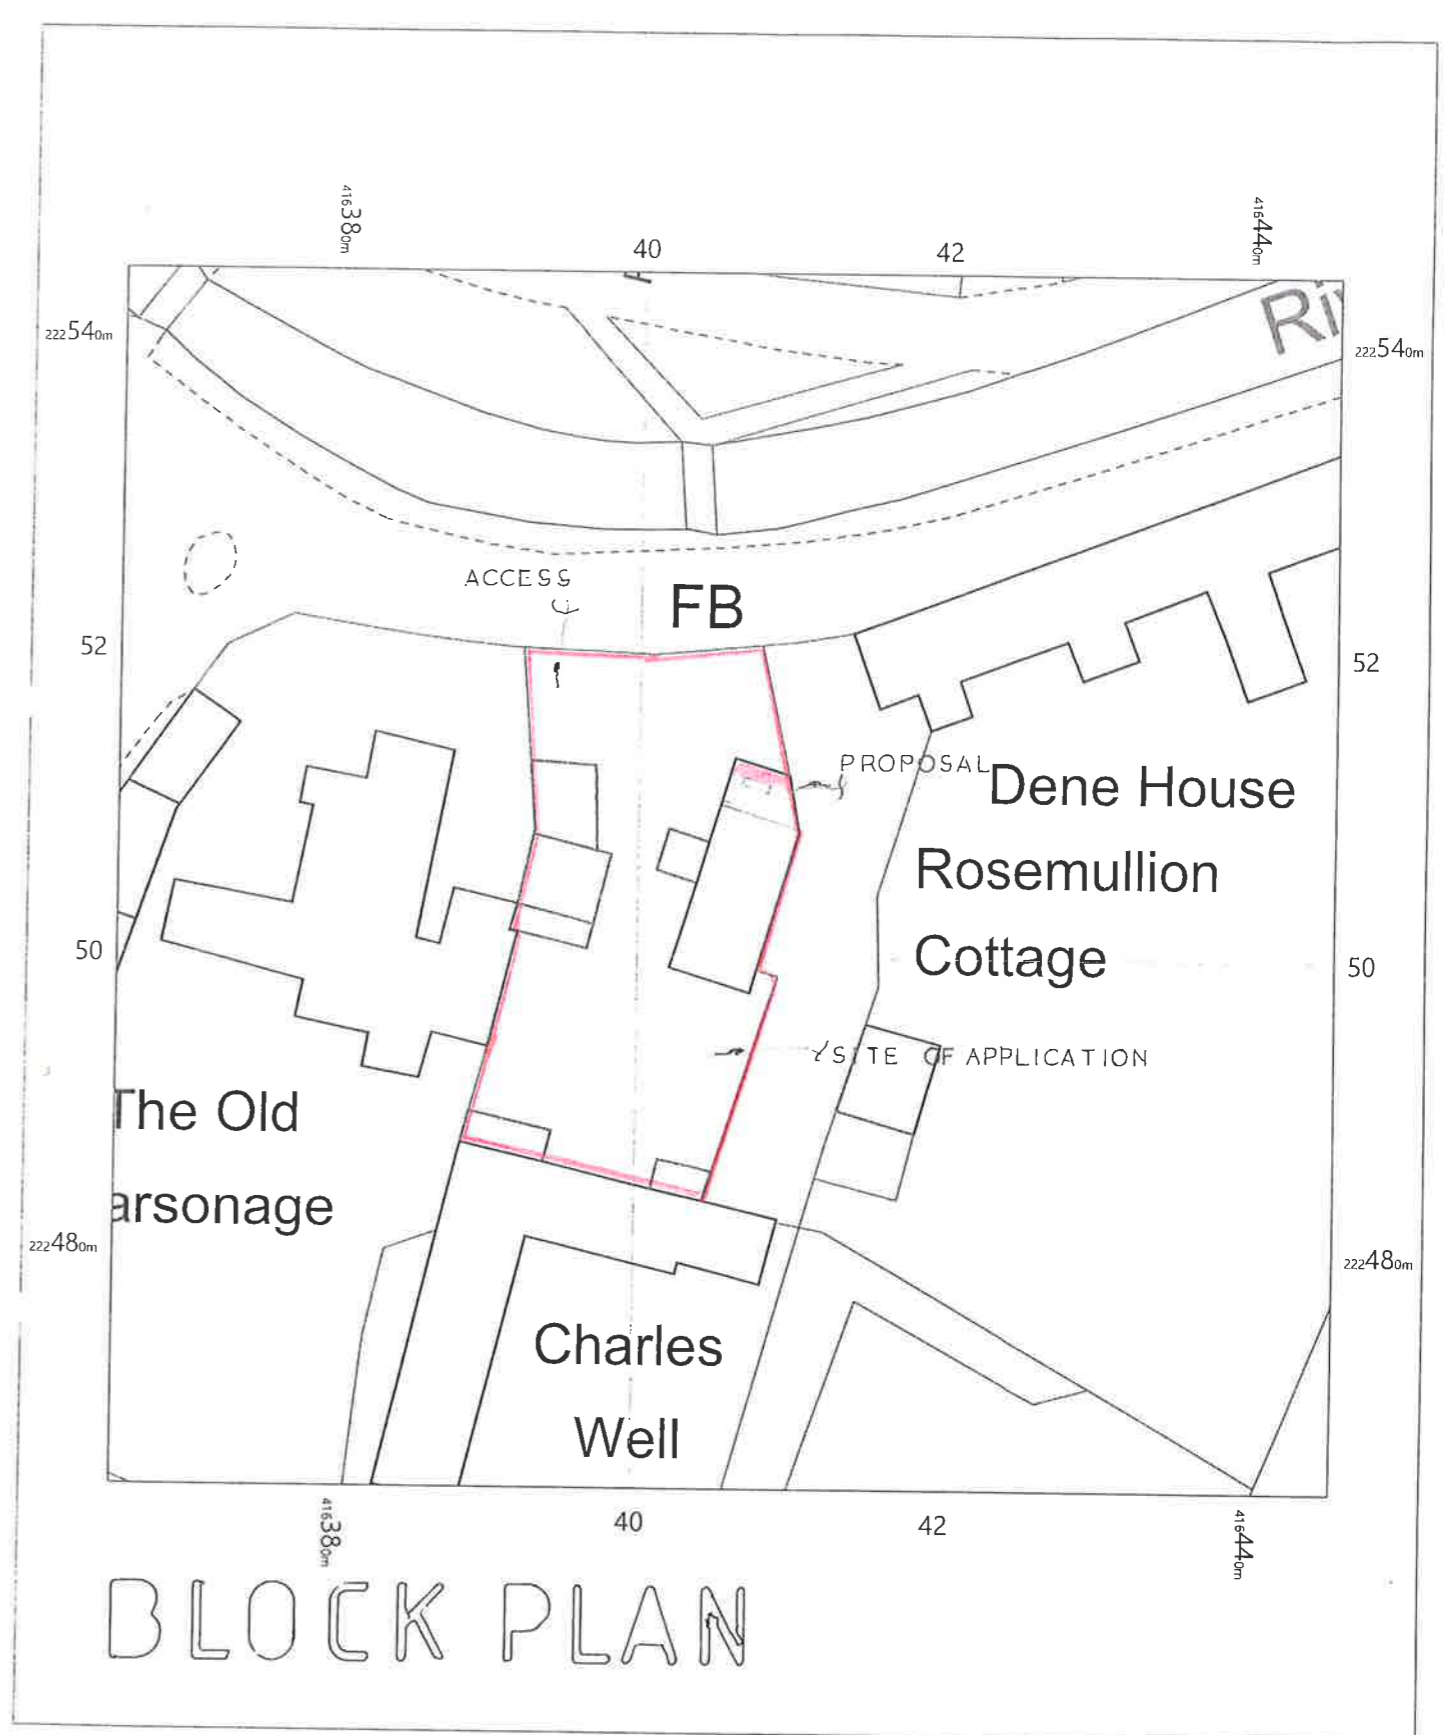

# BLOCK PLAN

 

Lavandula Becky Hill  
Cheltenham  
Lower Slaughter  
Gloucestershire  
GL54 2HS

OS MasterMap 1250/2500/10000 scale  
Friday, June 25, 2021, ID: BW1-00972272  
www.blackwellmapping.co.uk  
1:500 scale print at A4, Centre: 416406 E, 222505 N  
©Crown Copyright Ordnance Survey. Licence no. 100041041



**BLACKWELL'S**  
www.blackwellmapping.co.uk  
TEL: 01865 333 677  
maps.oxford@blackwell.co.uk