


SITTING ROOM

DINING ROOM


KITCHEN

HALL

CLOAKS

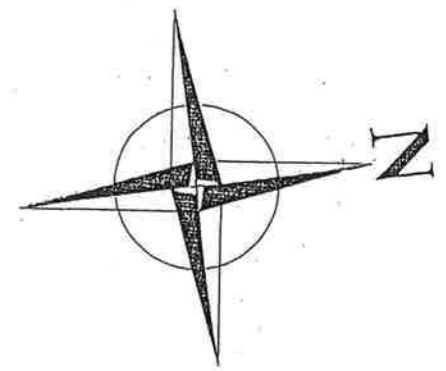

Ground Floor Plan

 

PROPOSAL

RYMILLS & PARTNERS Architects

14 Church Green, Witney, Oxfordshire, OX28 4AW. Tel:01993 702394 Fax:01993 703675



Architect (S.O.)	Project
Scale 1:50 at A3	Thevor Daniel Alterations Additions Lavandula Lower Slaughter GL54 2HS
Date 2:2022	Drawing title Ground Floor Plan
Status	Drawing No. TDR 1
	Revision