



# First Floor Plan

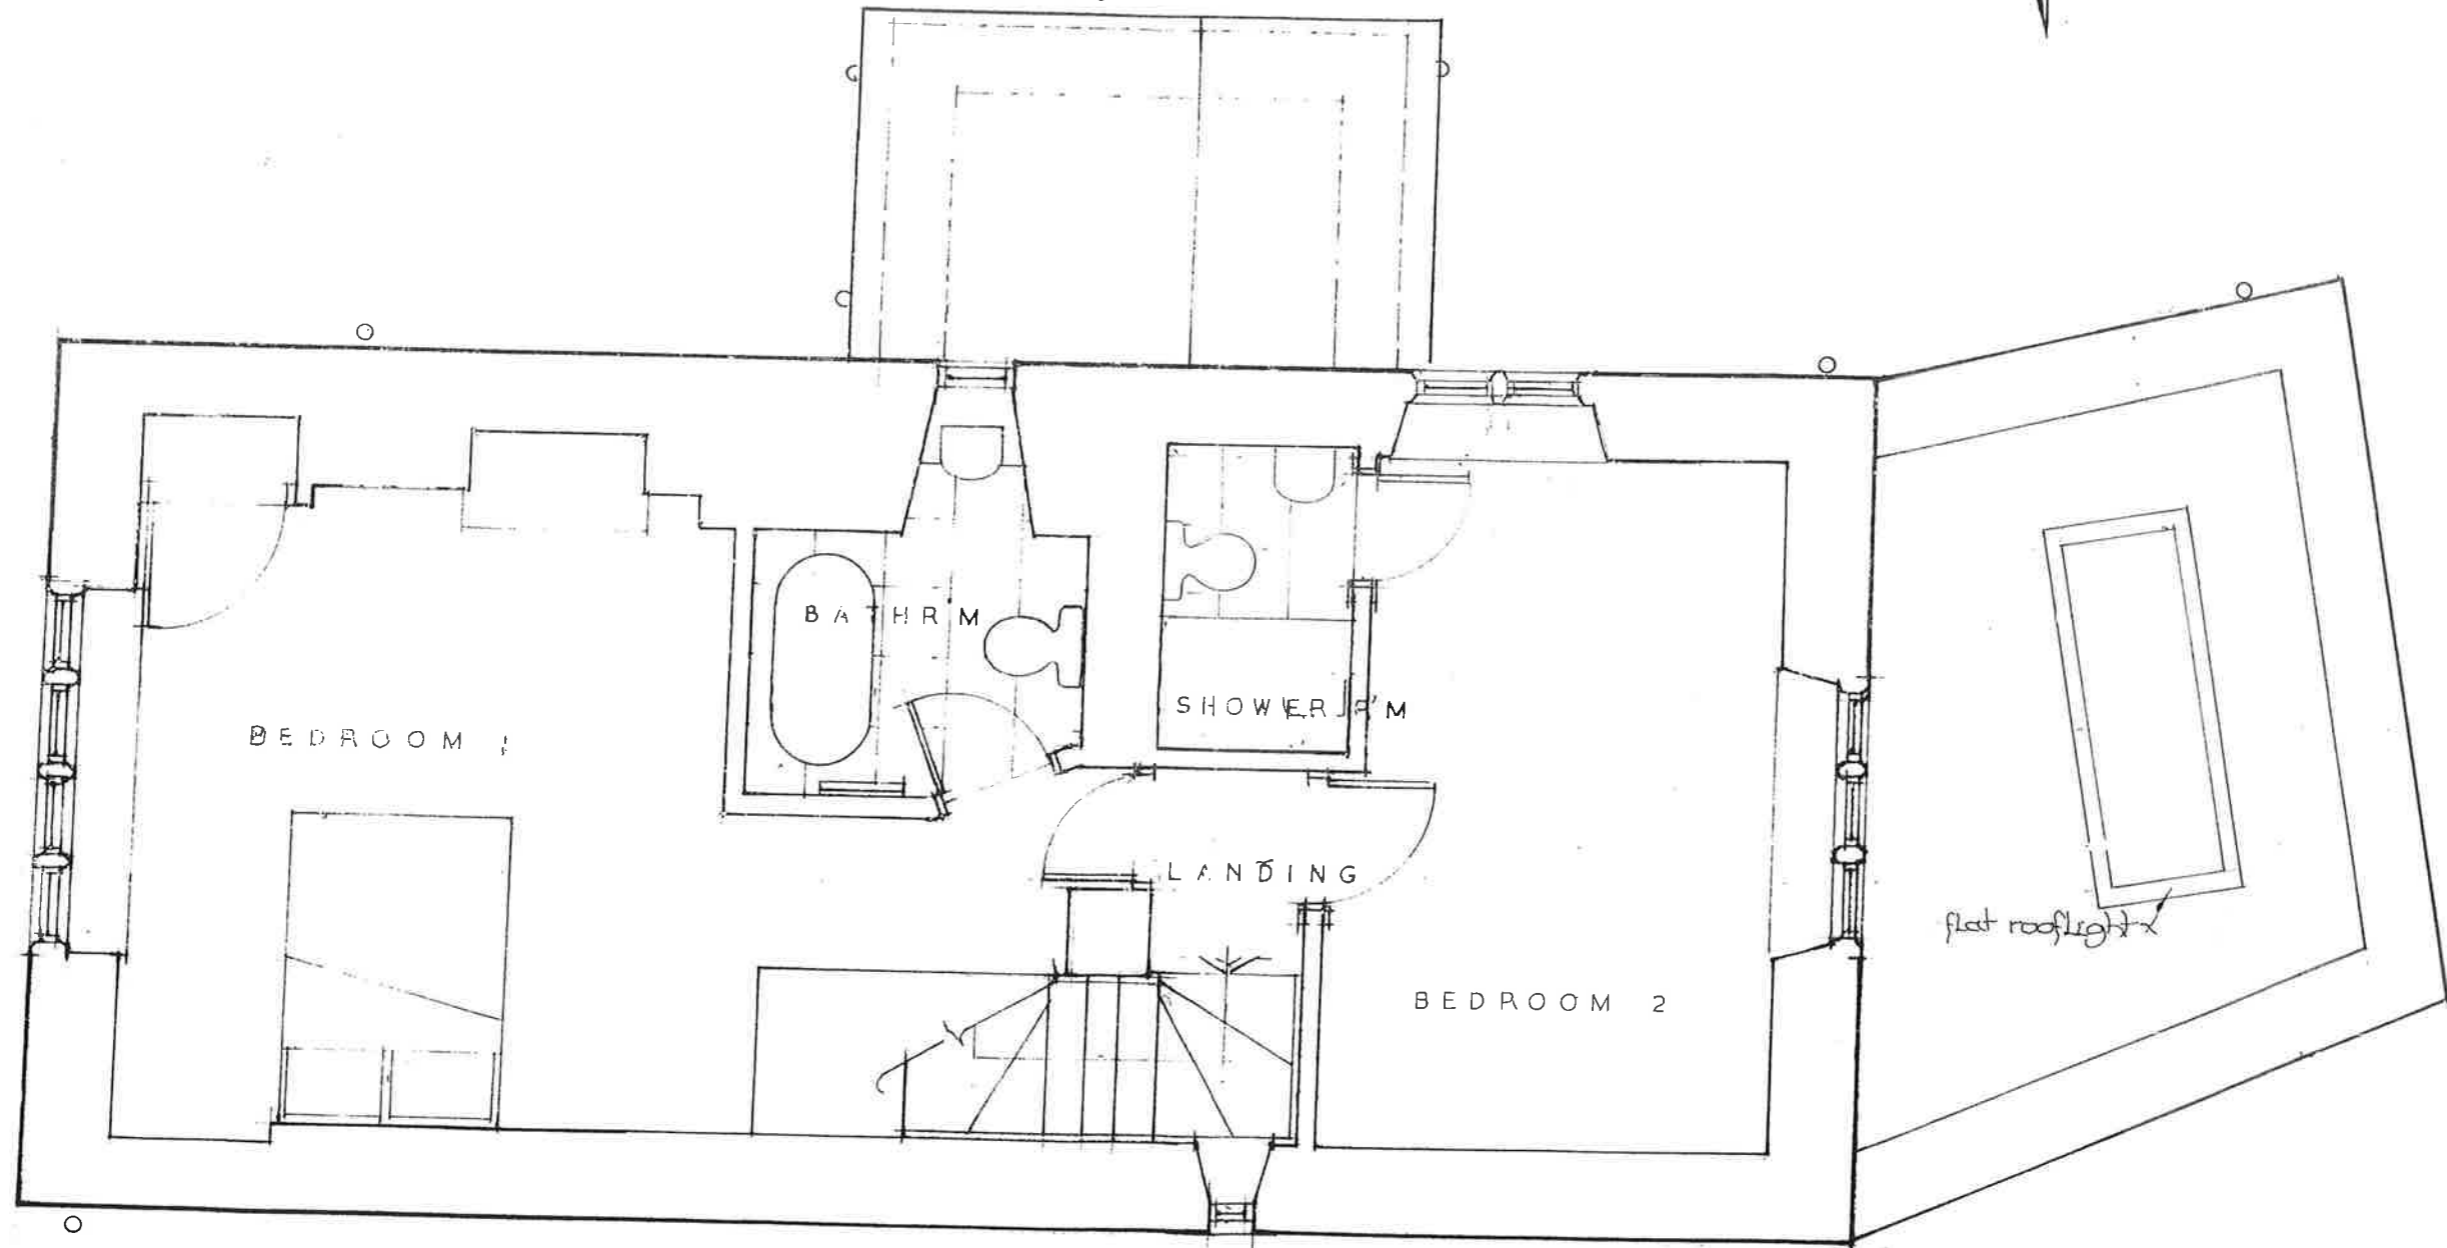

PROPOSAL

SCALE

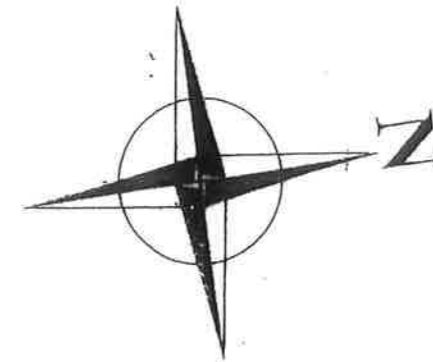

**RYMILLS & PARTNERS Architects**

14 Church Green, Witney, Oxfordshire, OX28 4AW. Tel: 01993 702394 Fax: 01993 703675



Architect R.O.

Scale 1:50 AT A3

Date 2:2022

Status

Project

Trevor Daniel Alterations & Additions  
Lavendula Lower Slaughtor Glos.

Drawing Title

First Floor Plan

Drawing No.

TDR 2

Revision