

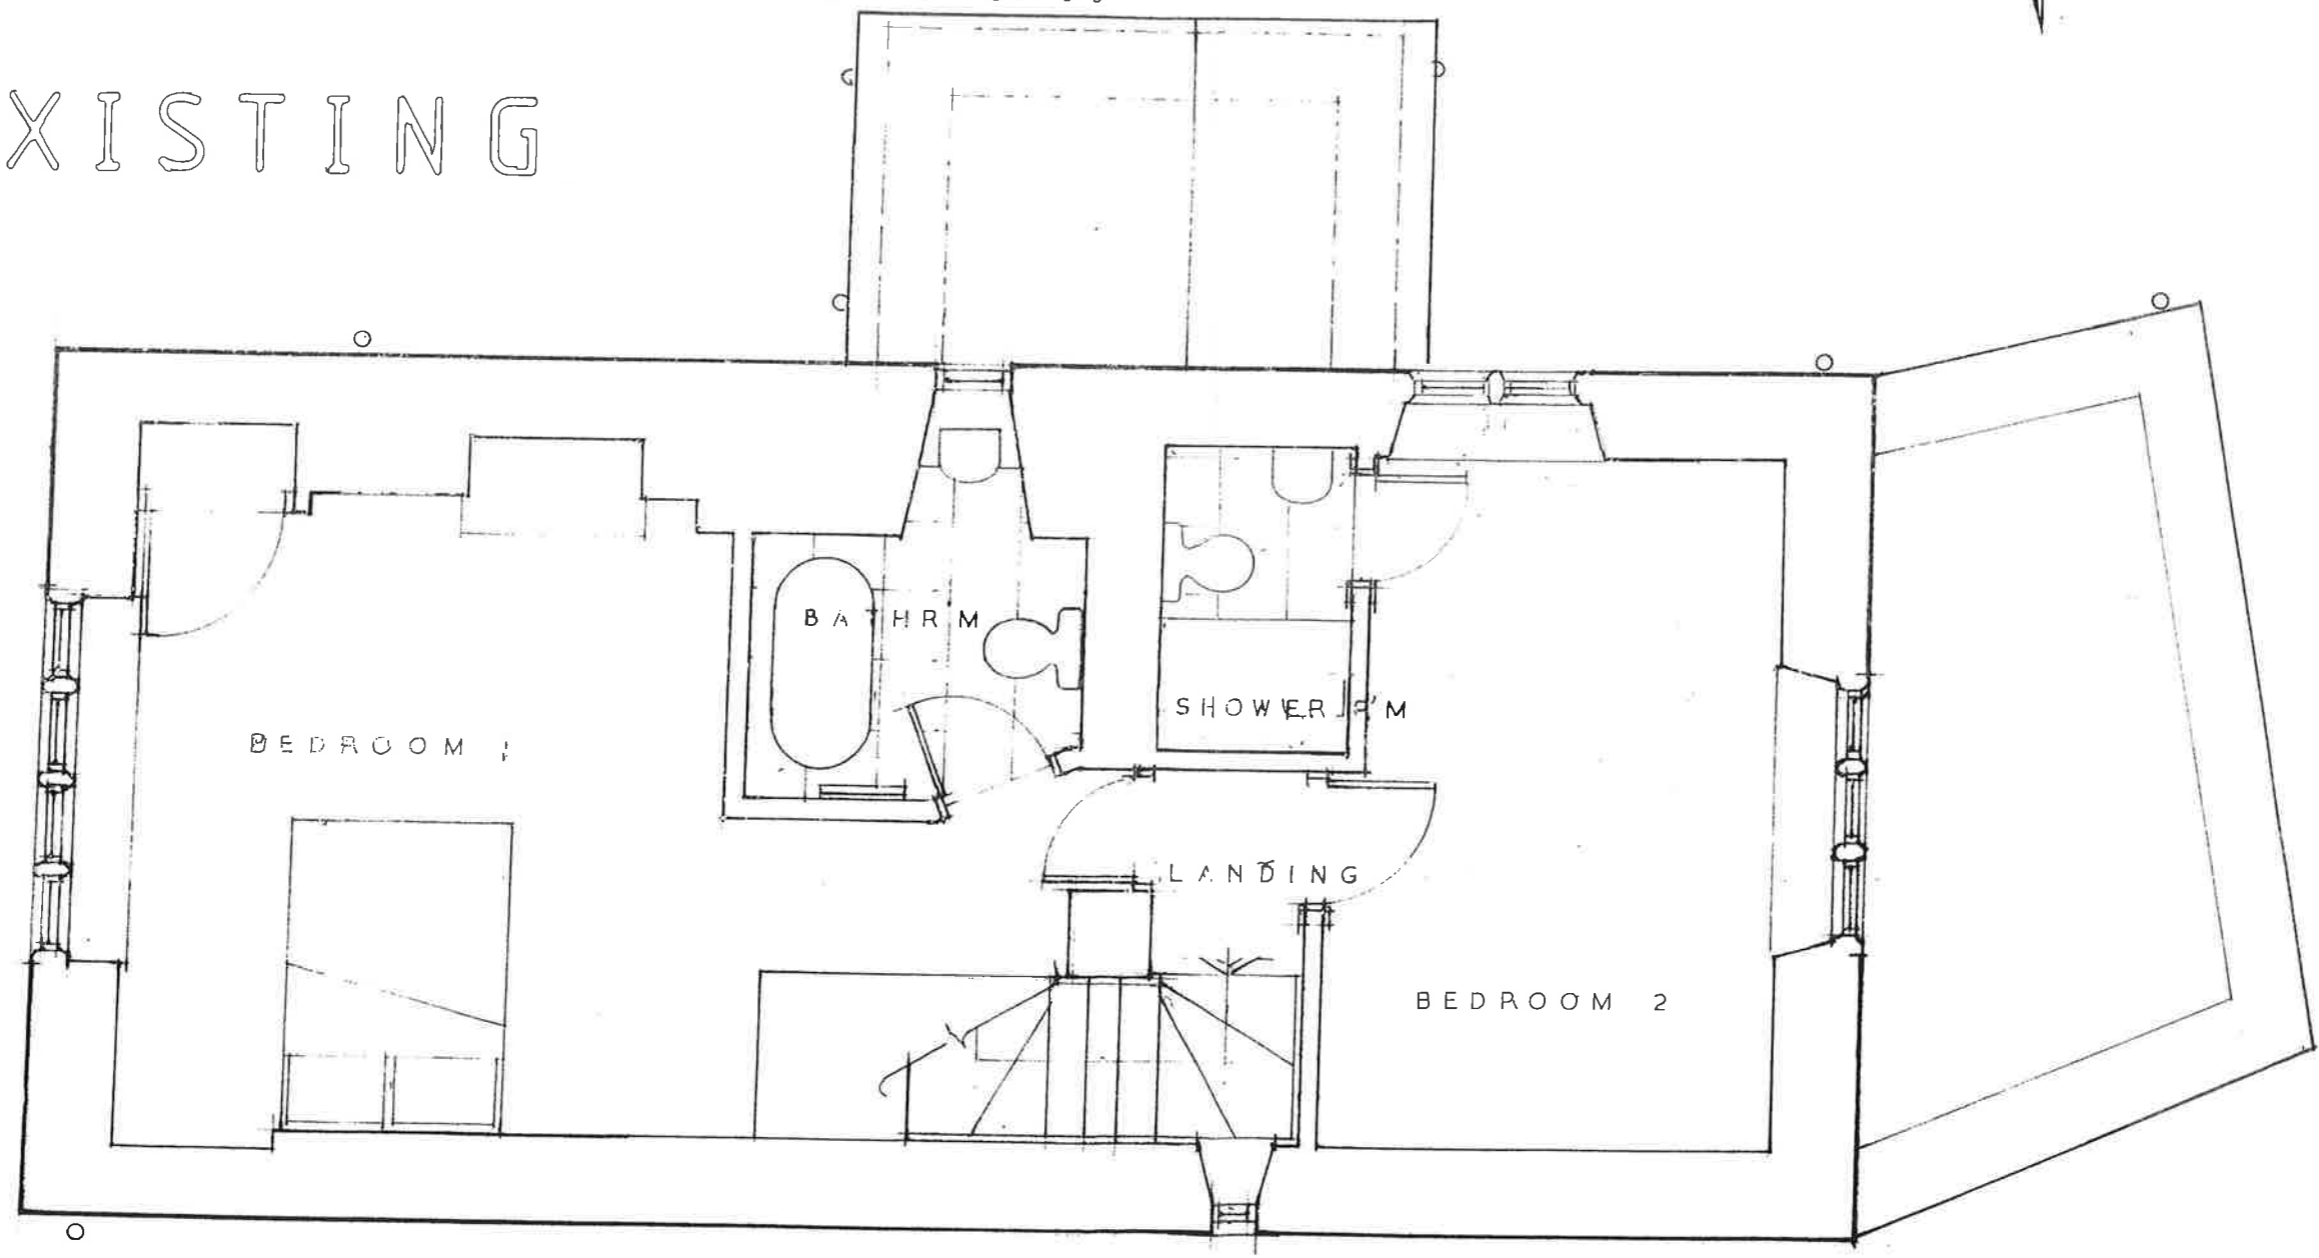


First Floor Plan

EXISTING

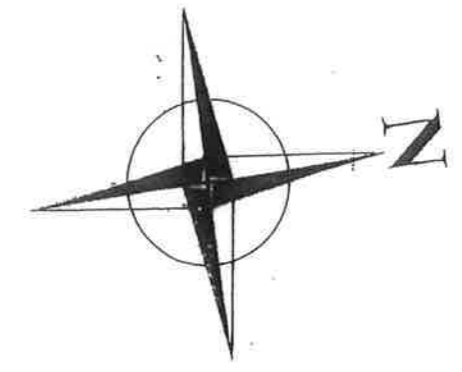

SCALE

 

RYMILLS & PARTNERS Architects

14 Church Green, Witney, Oxfordshire, OX28 4AW. Tel:01993 702394 Fax:01993 703675



Architect I & O.
Scale 1:50 AT A3
Date 8:2021
Status

Project Trevor Daniel Alterations & Additions
Lavendula Lower Slaughtor Glos.
Drawing Title First Floor Plan
Drawing No. TD 13

EXISTING