



Existing Roof Plan


Proposed Roof Plan

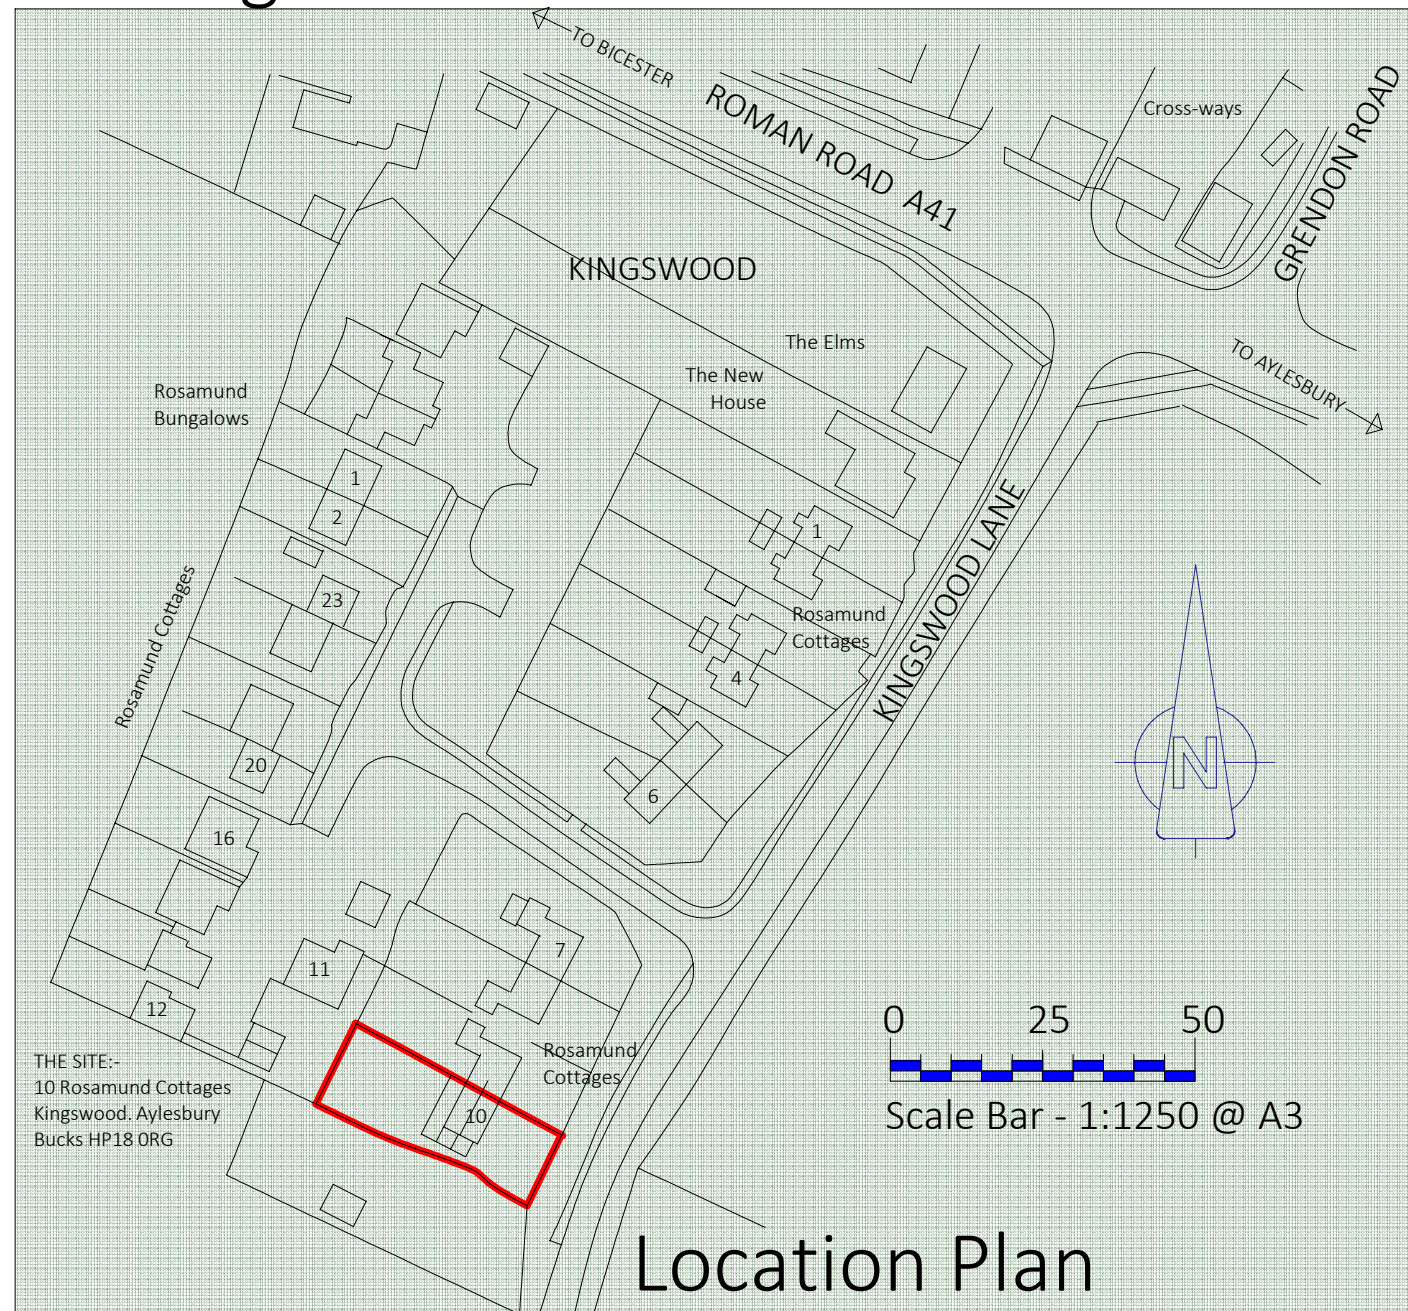

Location Plan

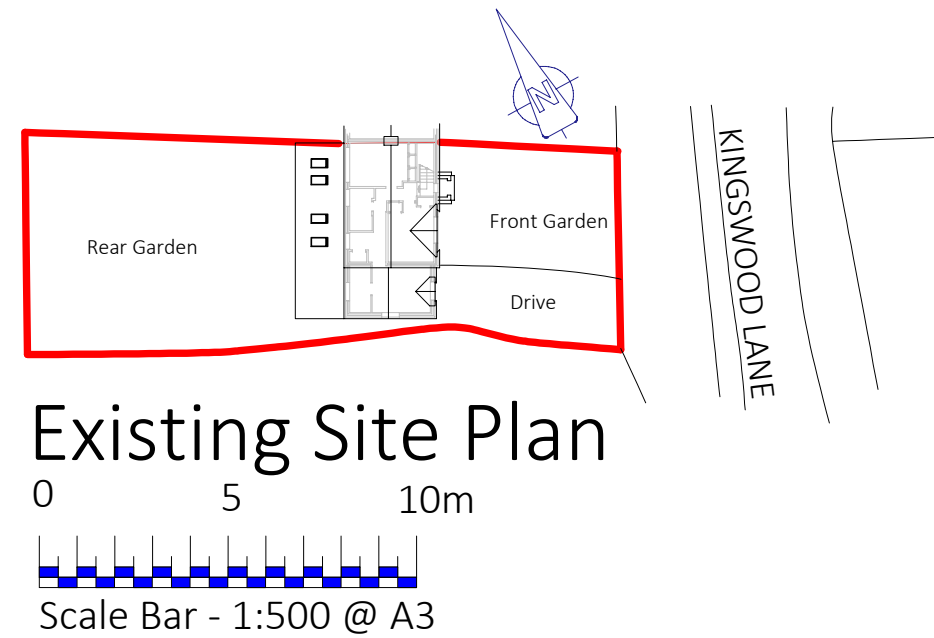

Existing Site Plan

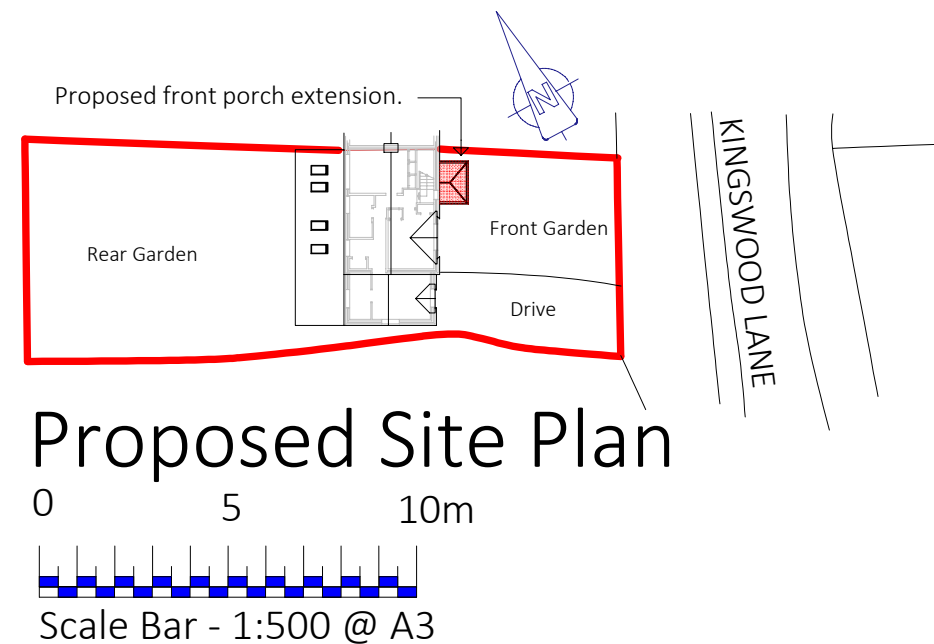

Proposed Site Plan

Revision	Amendments	Date	Rev'd	Chkd
DA		15/09/21		Arch

**d f annison & associates limited**  
 Rookery Nook  
 Wotton End,  
 Ludgershall  
 Buckinghamshire  
 HP18 9NT  
 Direct Dial: 01844 237952  
 Fax: 01844 23795  
 Mobile: 07710 348267  
 e-mail: davidannison@btconnect.com  
 Website: dfannison.wix.com/d-annison-associates



THIS DRAWING IS PRIVATE AND CONFIDENTIAL PROPERTY AND MUST NOT BE DISCLOSED, COPIED, REPRODUCED OR LENT WITHOUT THE WRITTEN PERMISSION OF D F ANNISON & ASSOCIATES

Client: Mr & Mrs P Gassor  
 Project Title: Proposed front porch extension  
 10 Rosamund Cottages  
 Kingswood, Aylesbury  
 Bucks HP18 0RG

Drawing Status: Issued for planning.

Drawing Title: Location, site plans and roof plans.

Drawing Number: 1088544 007  
 Scale: As noted @ A3  
 Unless Noted Otherwise  
 Revision