


Front elevation

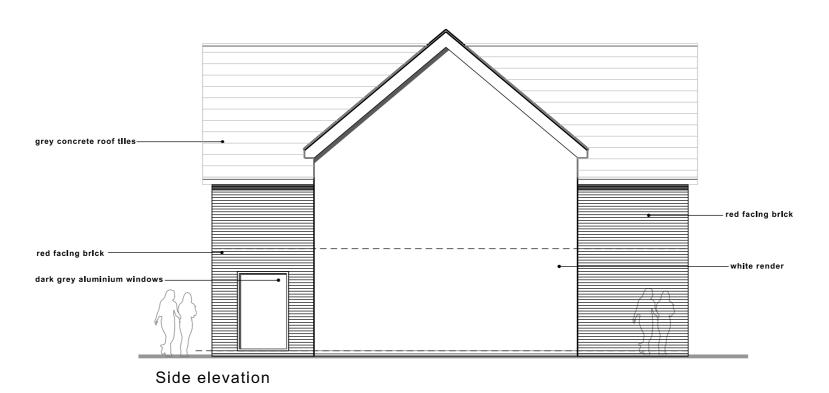

FITZARCHITECTS		6 Pie	er Point, Marine Walk, Sunderland, SR6 0PP +44 (0)191 563 7025	North: Revision:		Royal Institute of British Architects Chartered Practice	
	www.fitzarchitects.co.uk					<u>:</u>	Copyright of Fitz Architects Limited
Project: The Old Vicarage, South Hetton Drawlng: Proposed elevations Stage: Planning	Project no:	1530	Drawing no: AL (00) 0010			: :	Do not scale from drawing. Dimensions are to masonry / studwork openings (not plaster).
	Date:	Feb 2022	Scale: 1:100 @ A3	1			This should be 50mm