




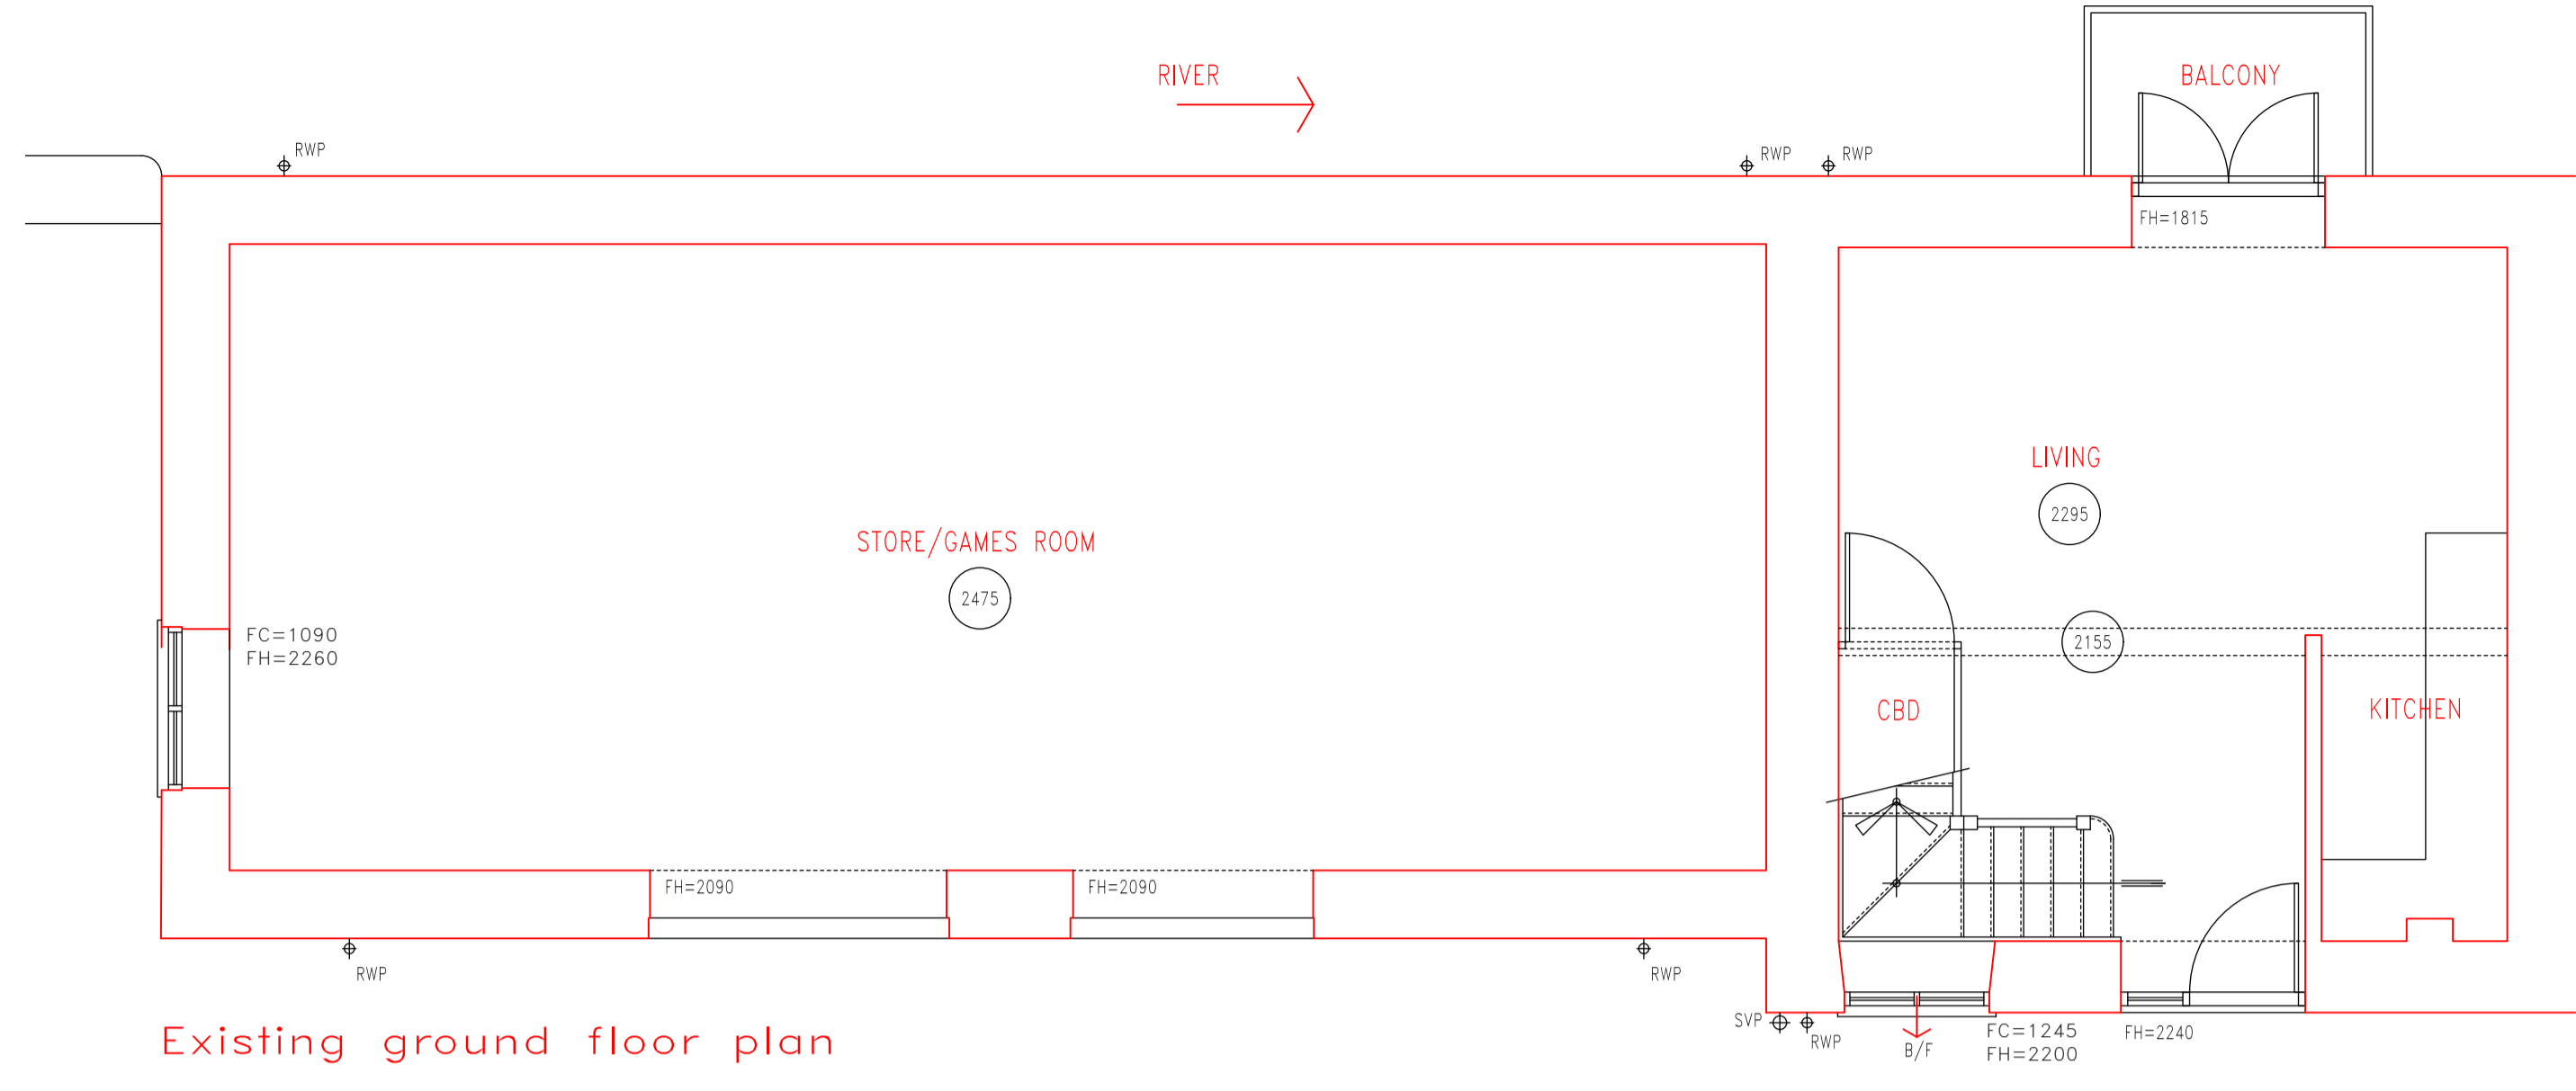


Location Plan (1:1250)

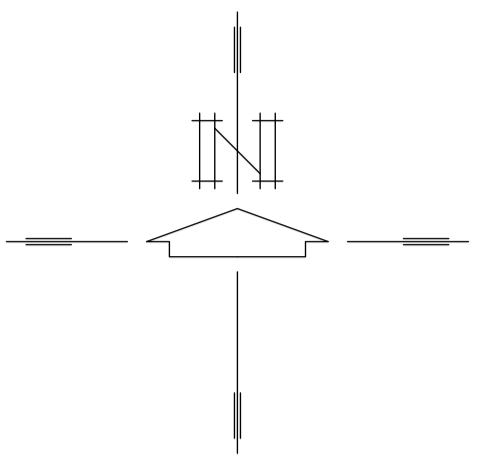


Existing ground floor plan

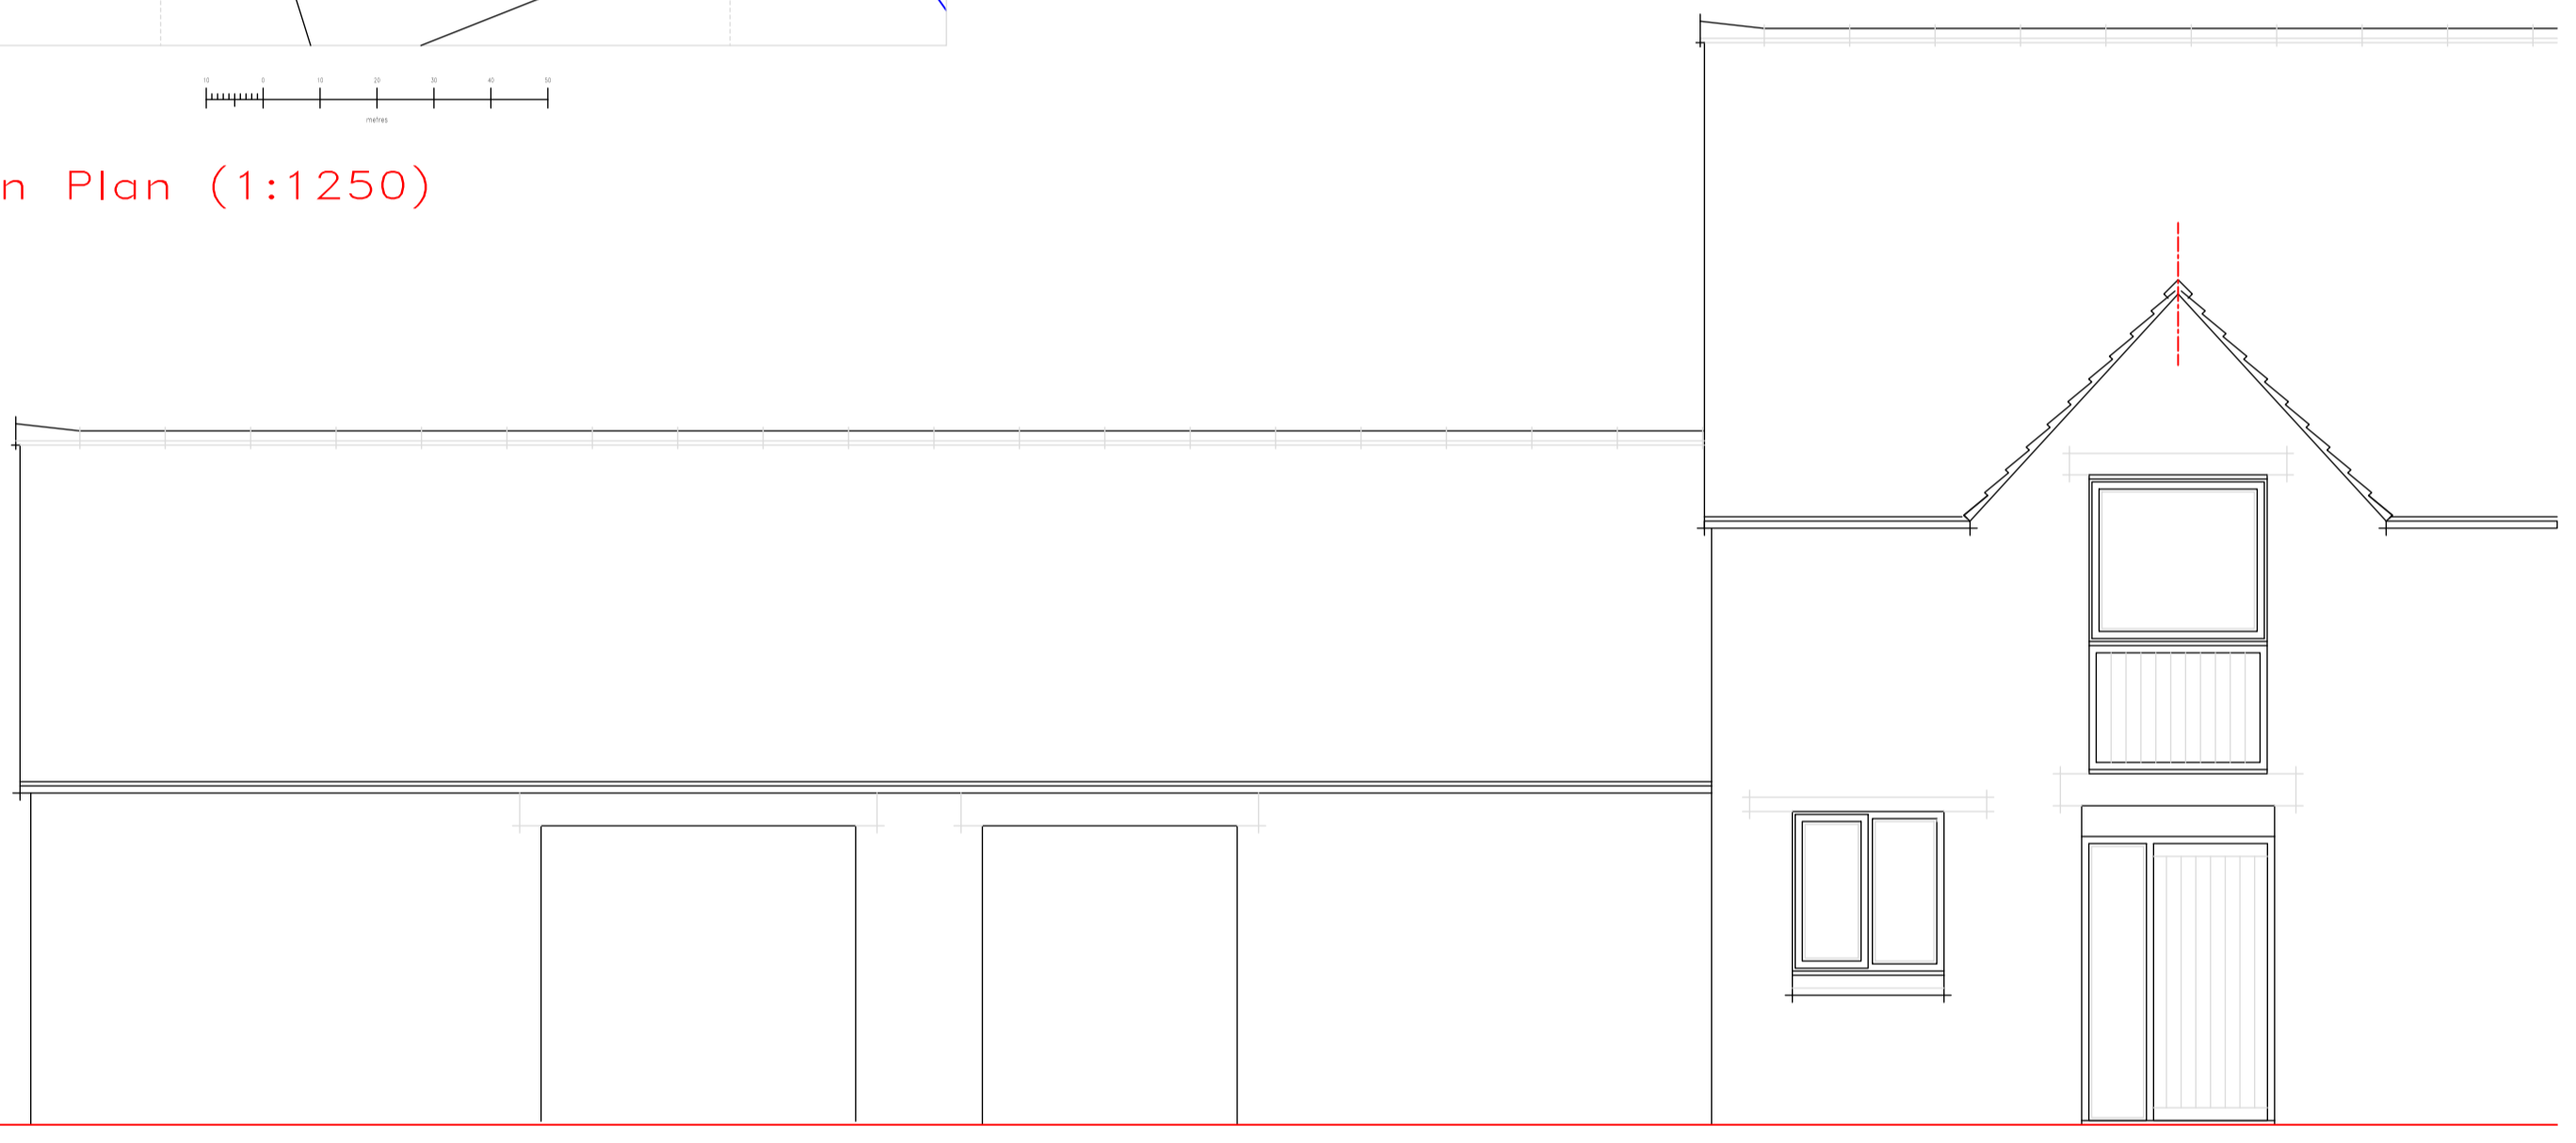


West elevation

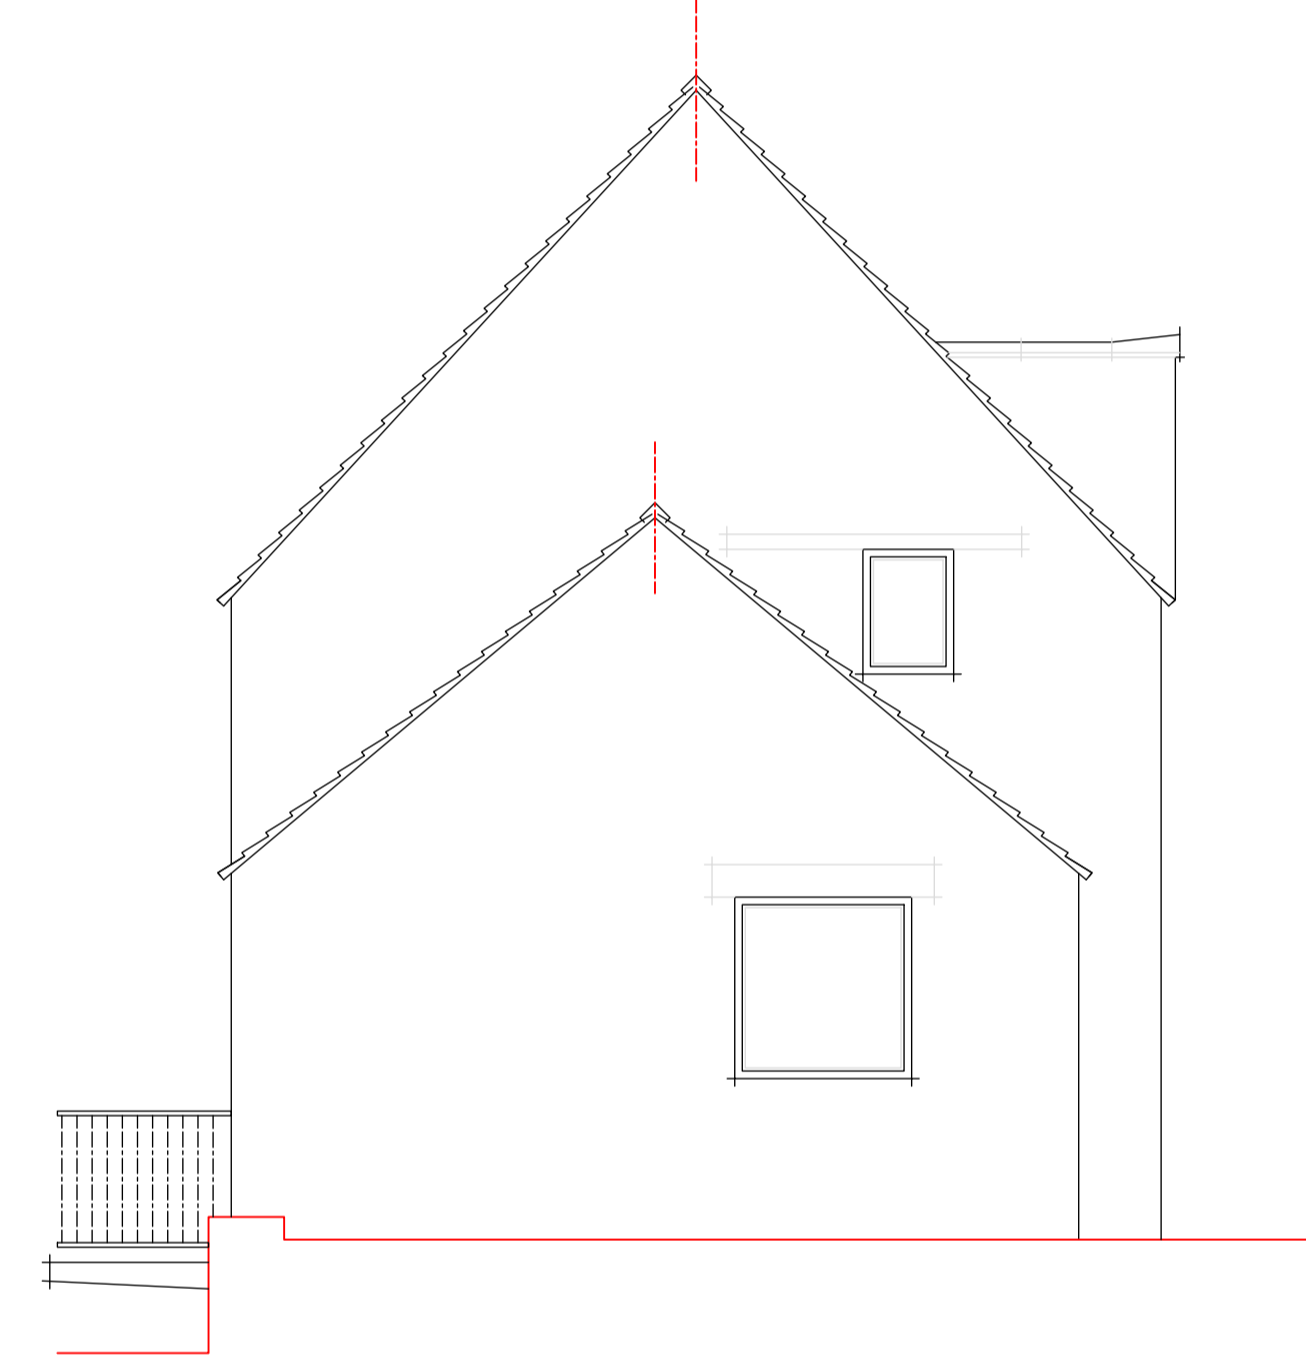

North elevation

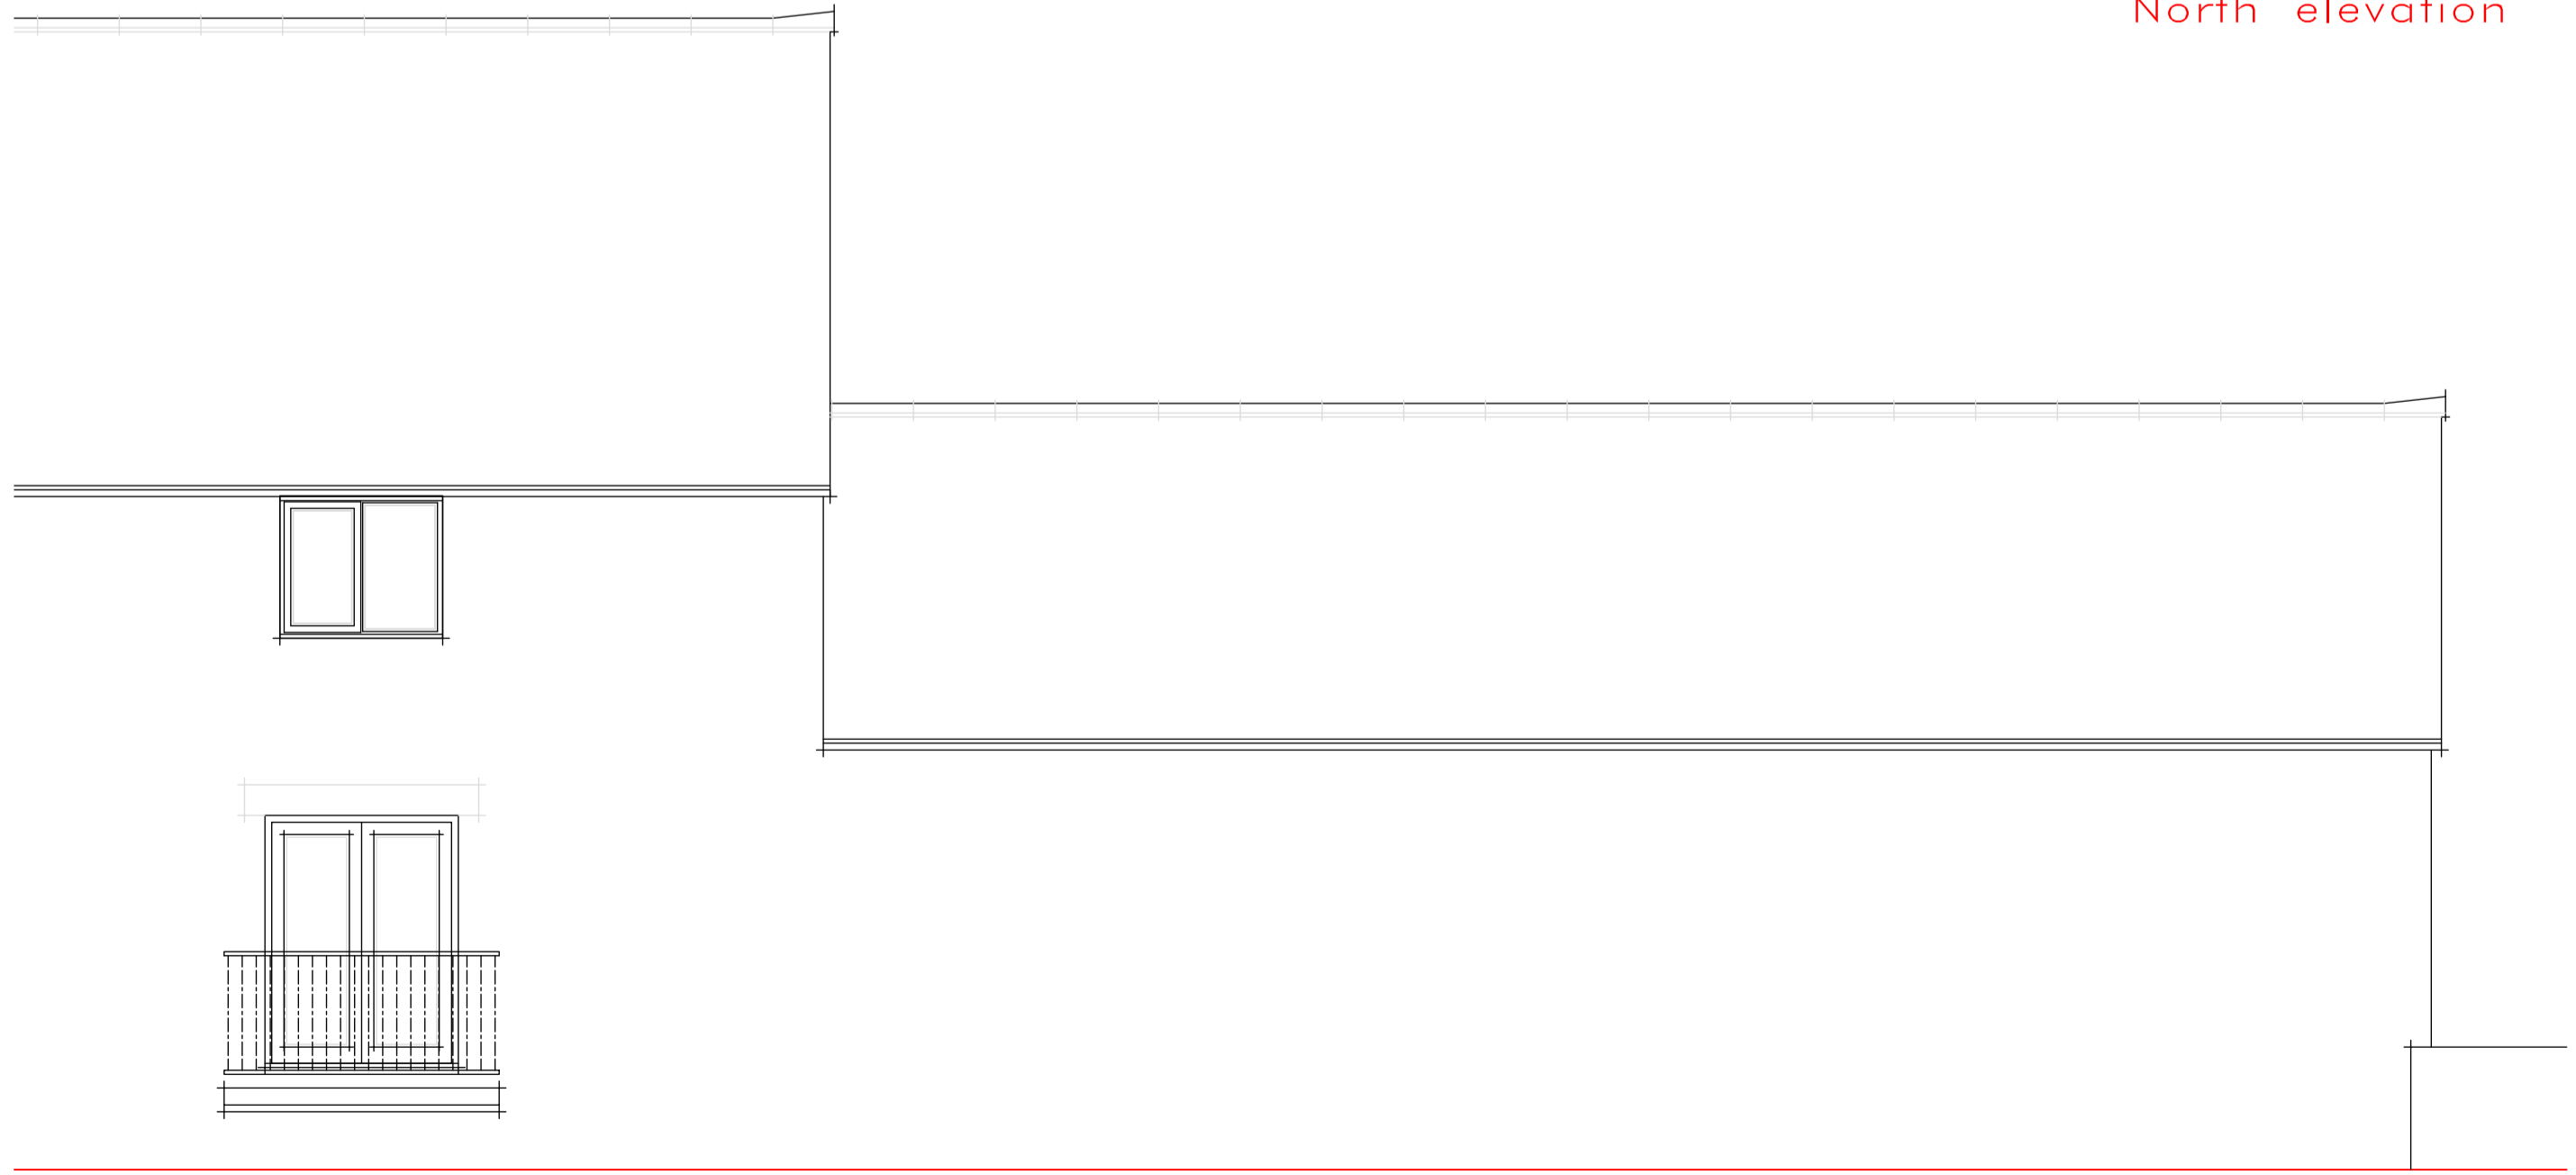

East elevation

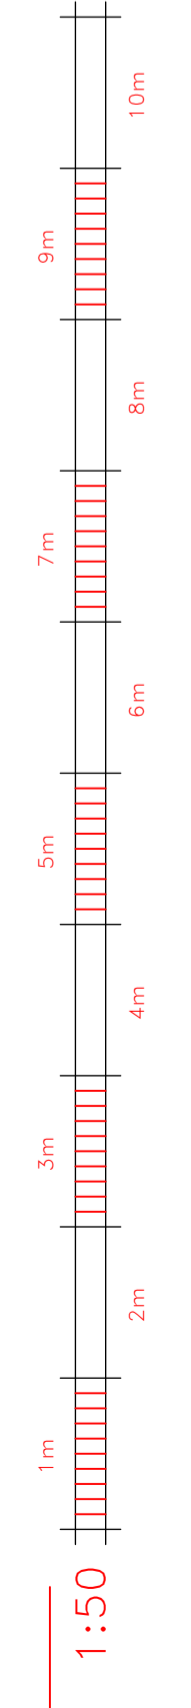

1:50

2211/1 - Plans as existing

Old Mill Farm
 Poole Keynes
 Glos
 GL7 6ED

CLIENT: T Claydon
 SHEET NO: 2211/1
 SCALE : 1:50
 DATE : Mar 2022
 REV : B

Corinium Architectural Services
 64 Queen Elizabeth Road
 Cirencester, Glos, GL7 1DJ
 Tel: 01285 65 85 65
 E-Mail: Info@CoriniumAS.co.uk