




GROUND FLOOR PLAN

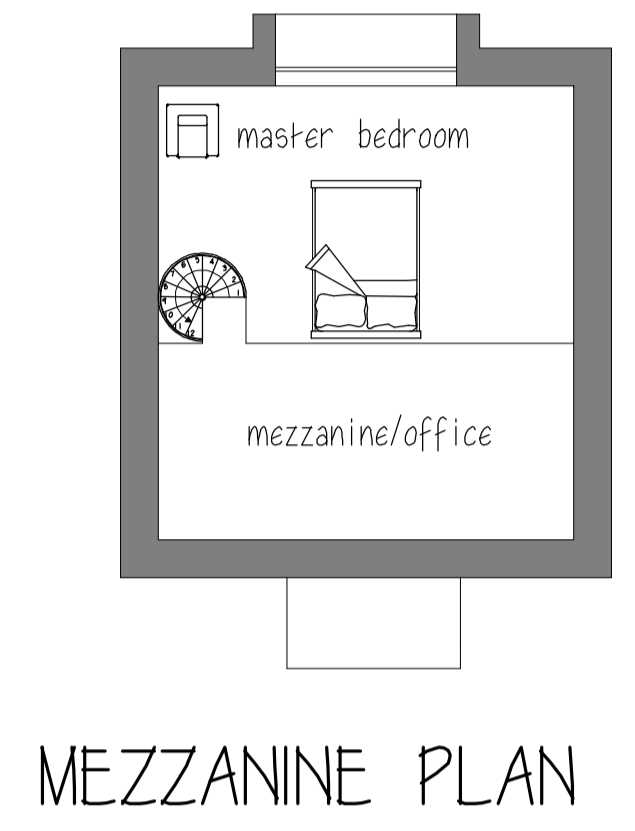

MEZZANINE PLAN

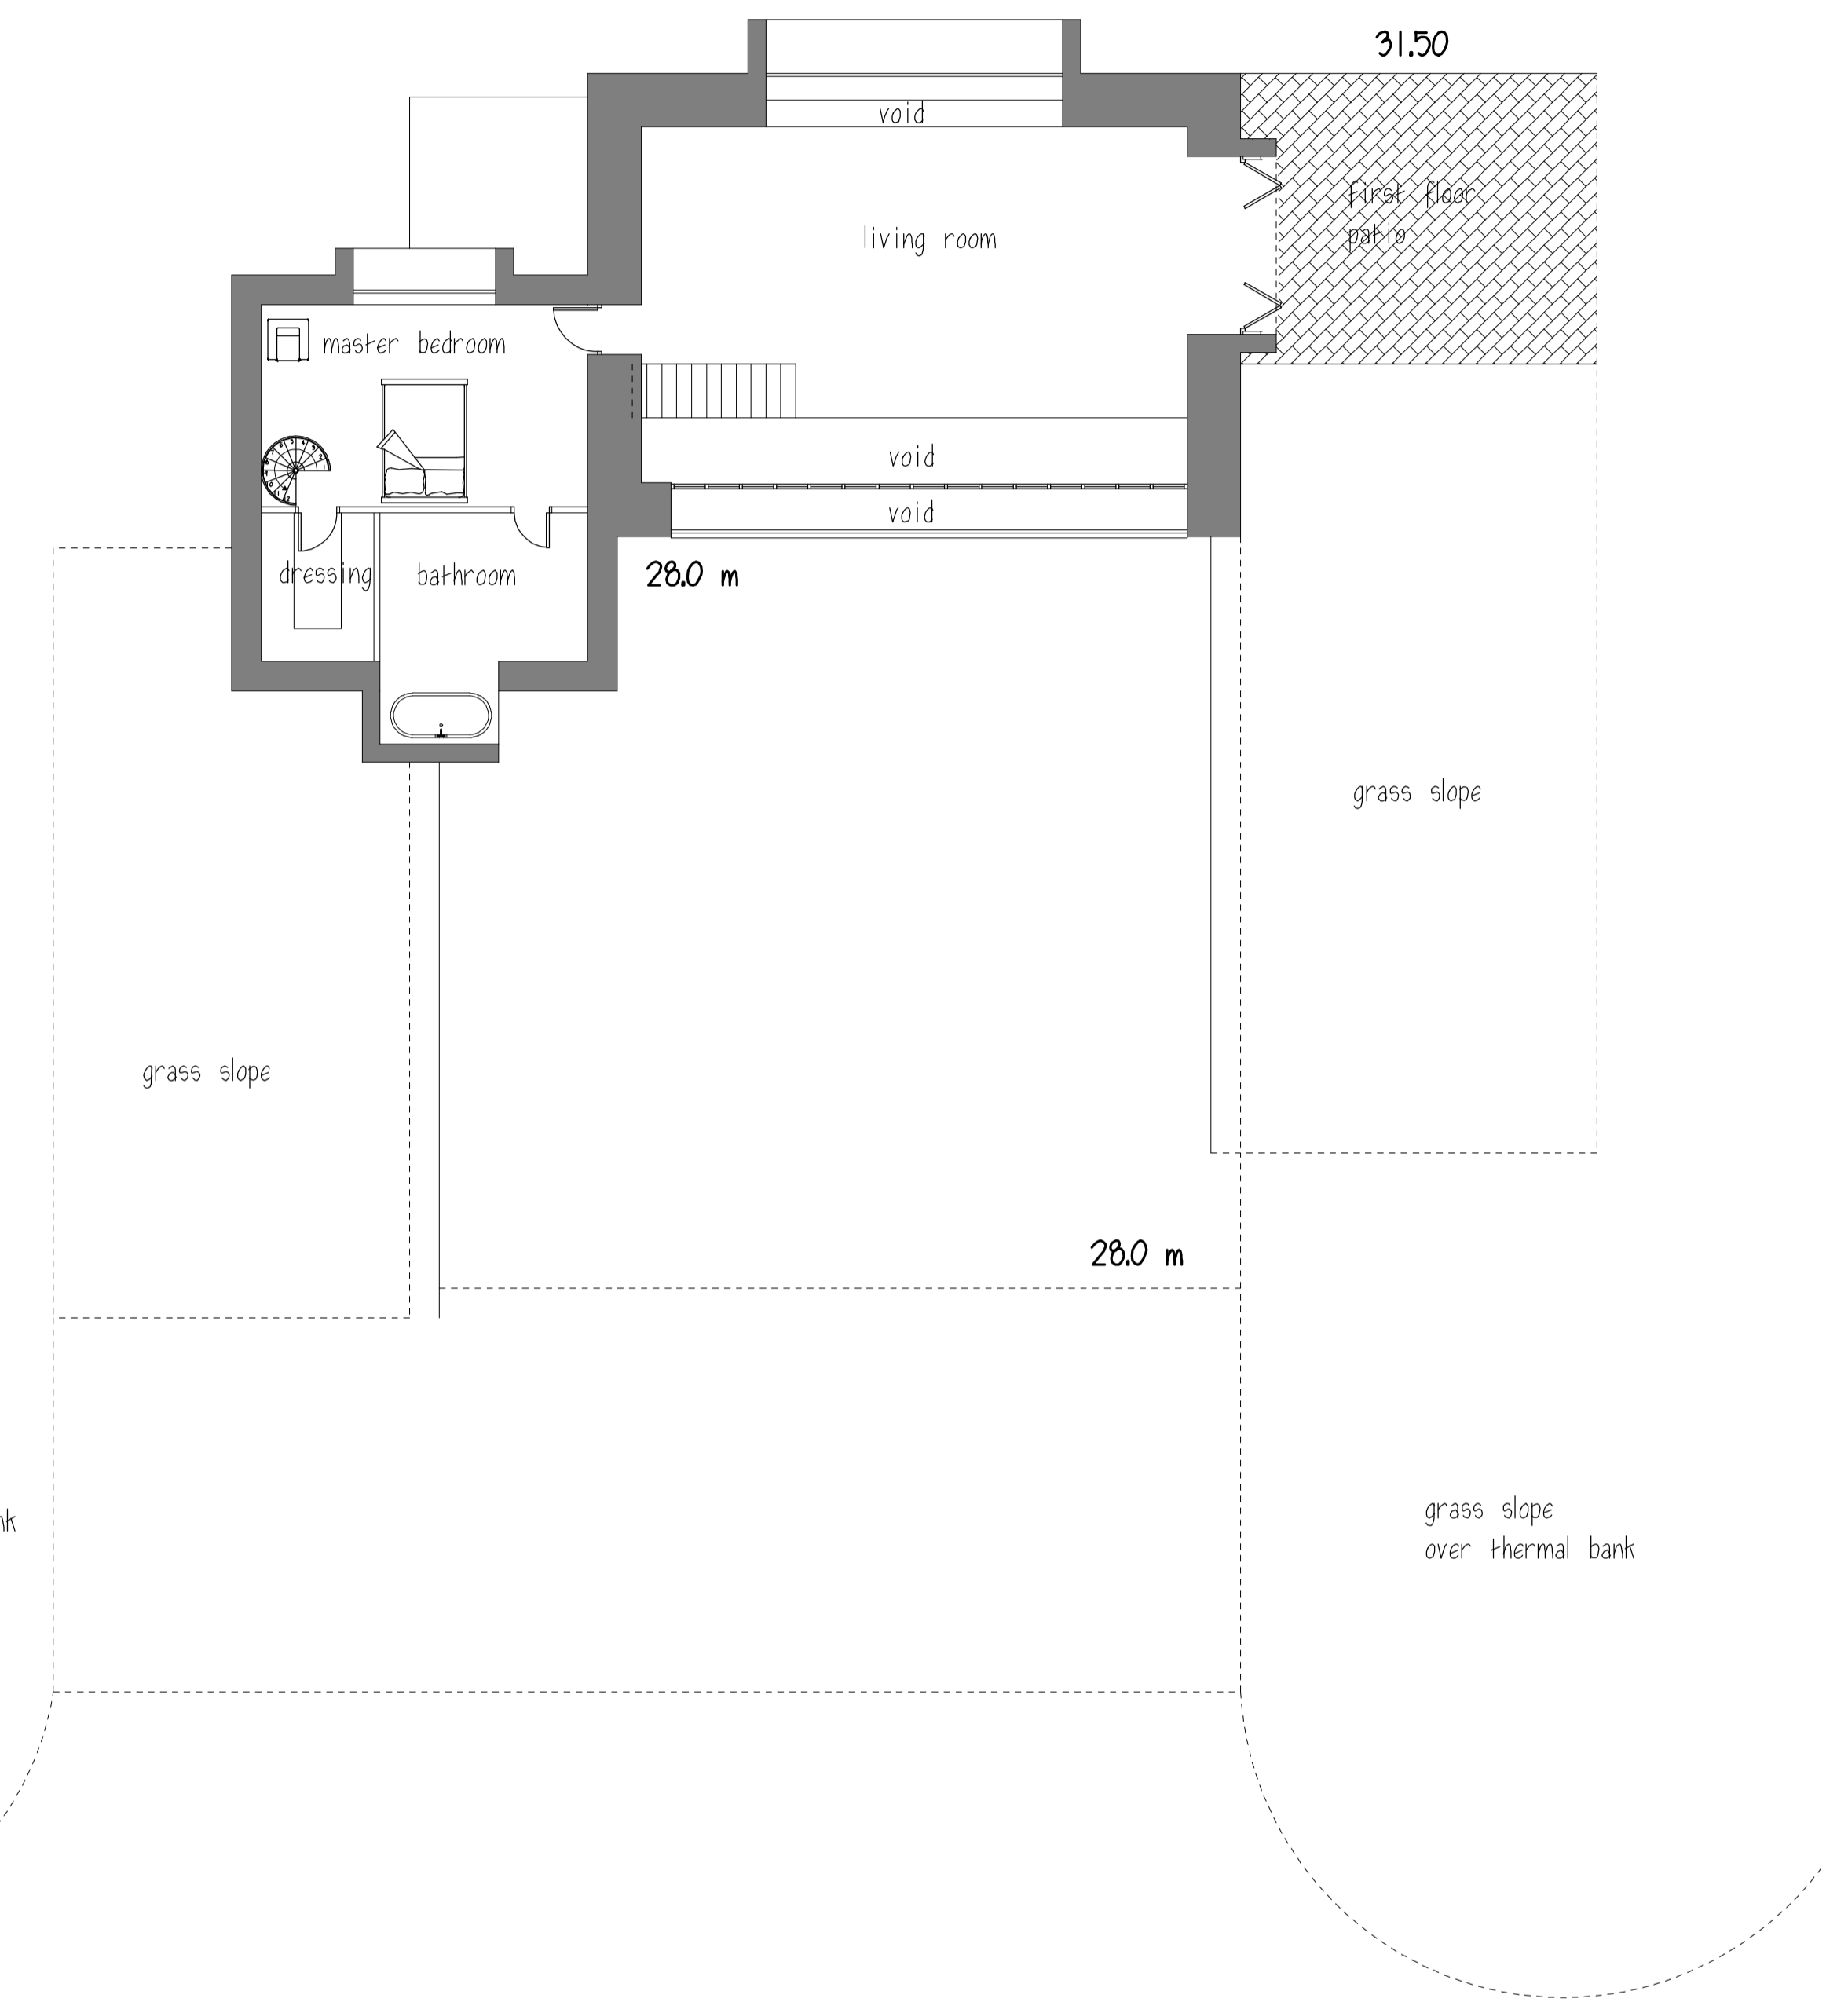

FIRST FLOOR PLAN

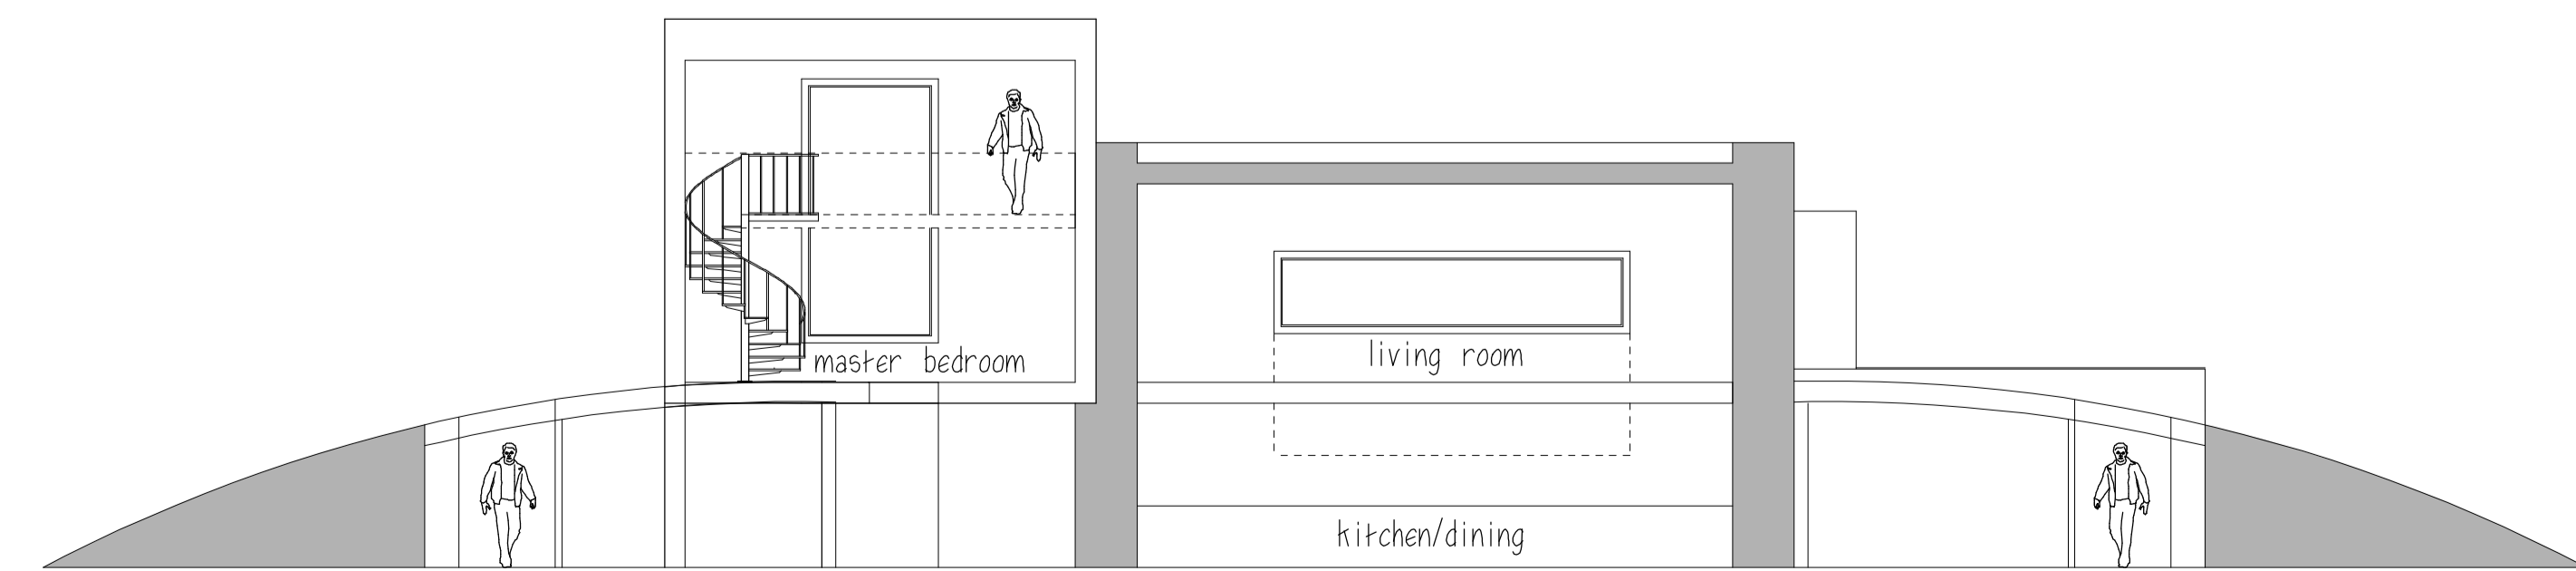

SECTION

PROPOSED

28.0 m

PIKE Incorporated Architectural Technologists Designers Planning Consultants
partnership 11 Hamilton Road . Cromer . Norfolk . NR27 9HL
 Tel: 01263 802555

CIAT

client: Alistair Mackinnon drawing: Plans, elevations and section
 project: Self heating house Thwaite common scale: 1 : 100
 date: 01/02/21

drawing no:
3003-06a

Copyright: this drawing must not be re-issued, loaned or copied without the consent of the above practice. Any discrepancy should be notified to this practice immediately. Do not scale this drawing: use only figured or grid dimensions.