




NORTH ELEVATION

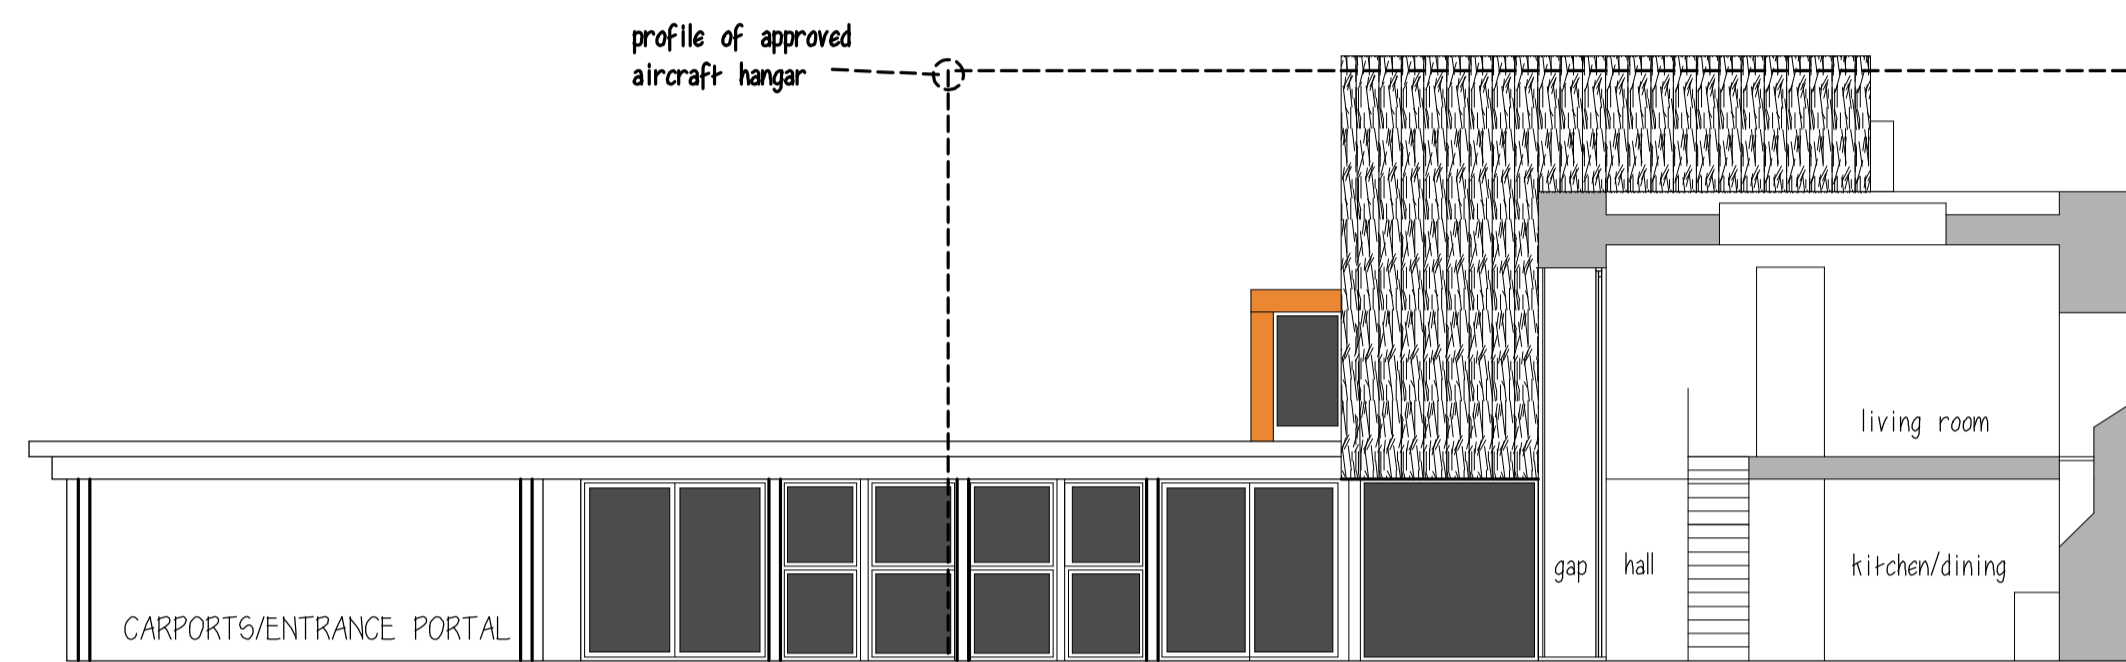


inner Elevation east SECTION

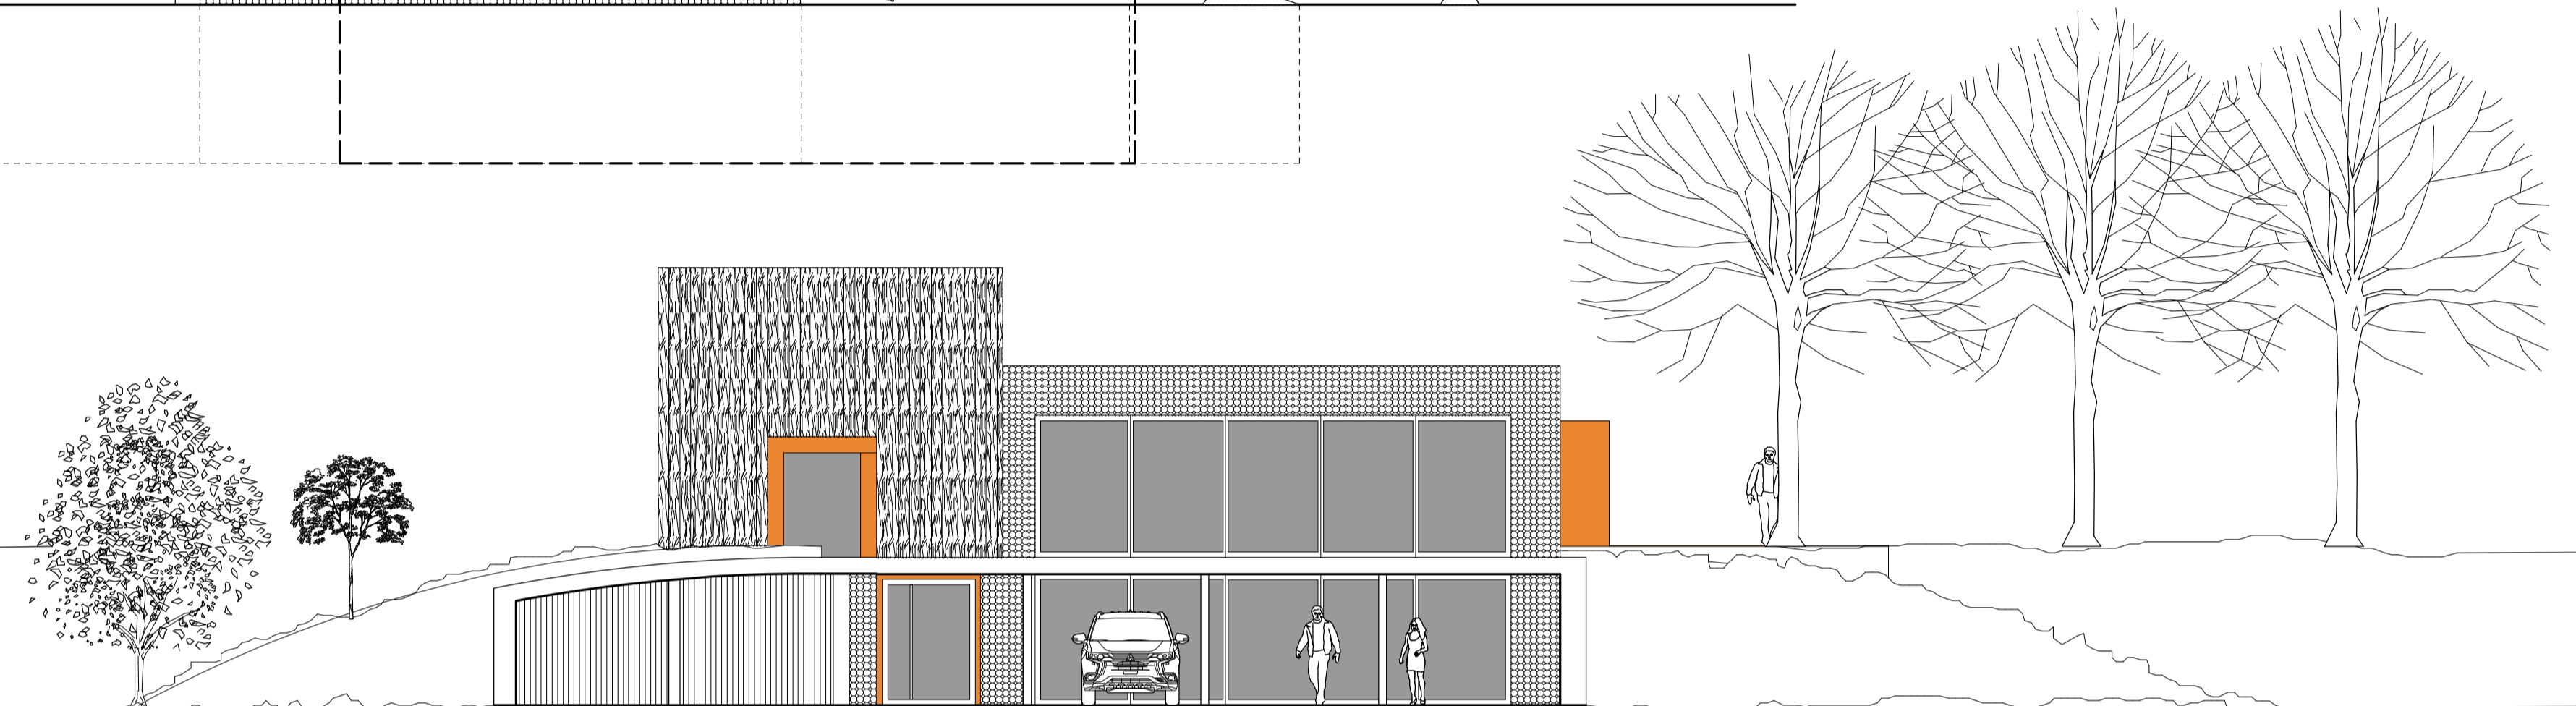

SOUTH ELEVATION

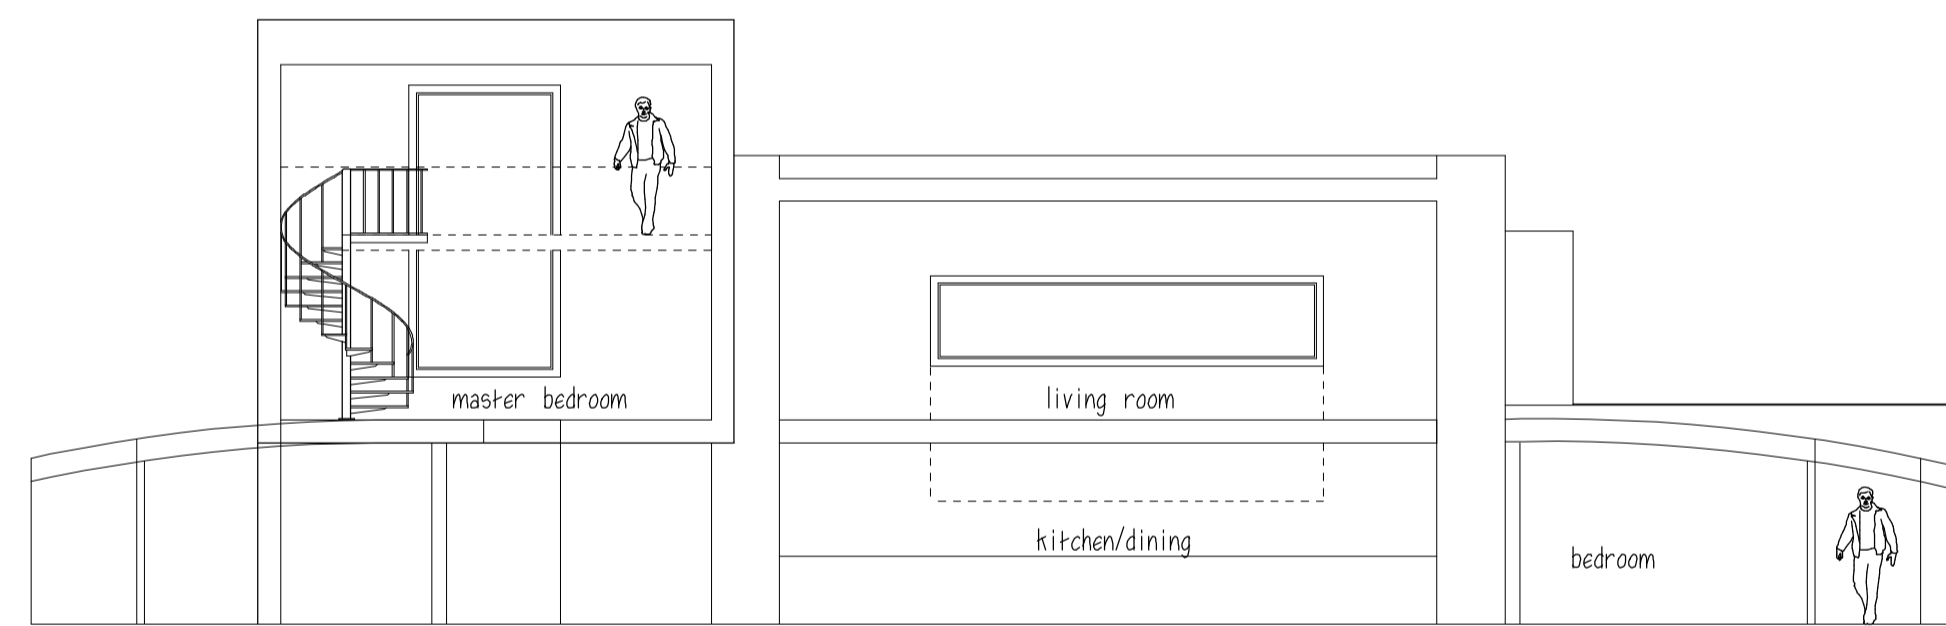


SECTION

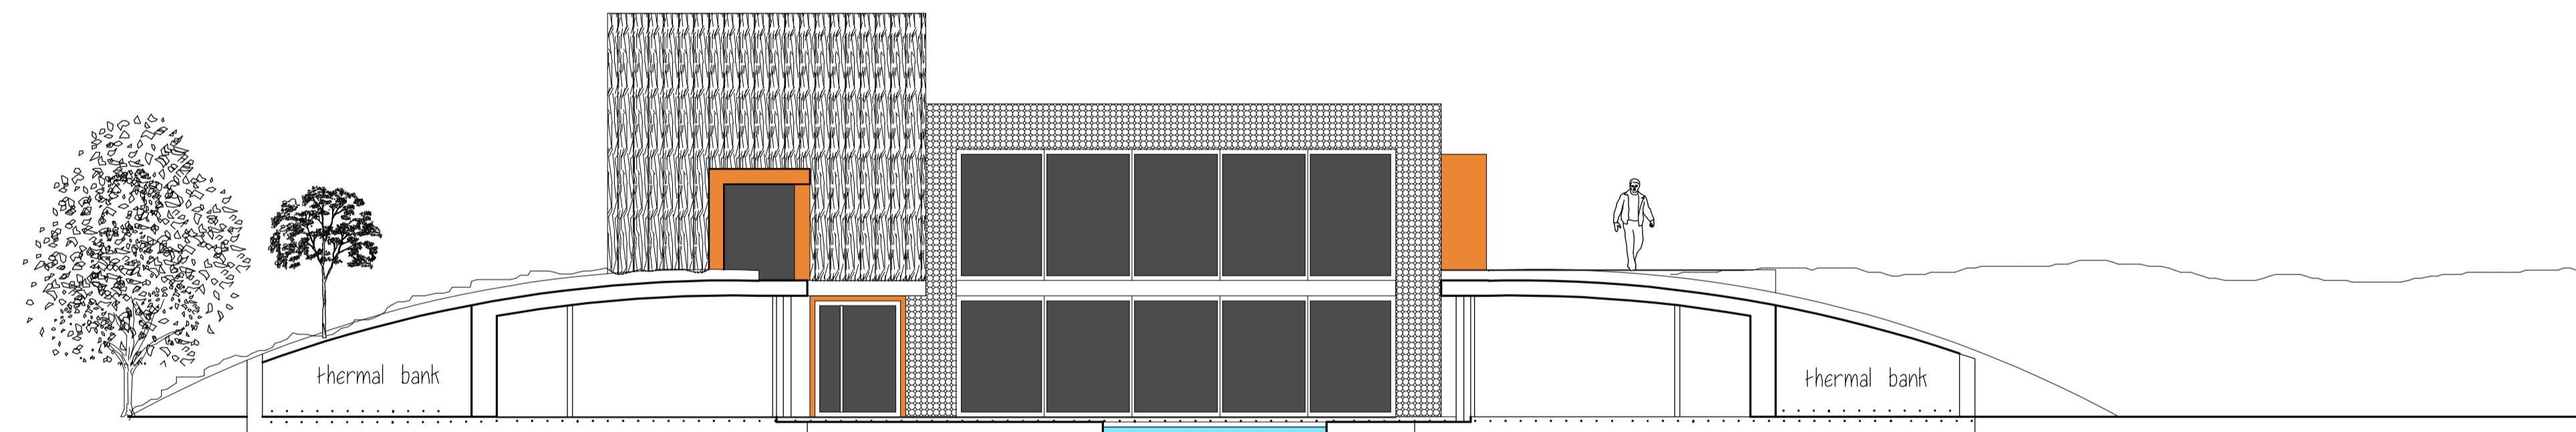


SOUTH ELEVATION
(inner/section)


PROPOSED

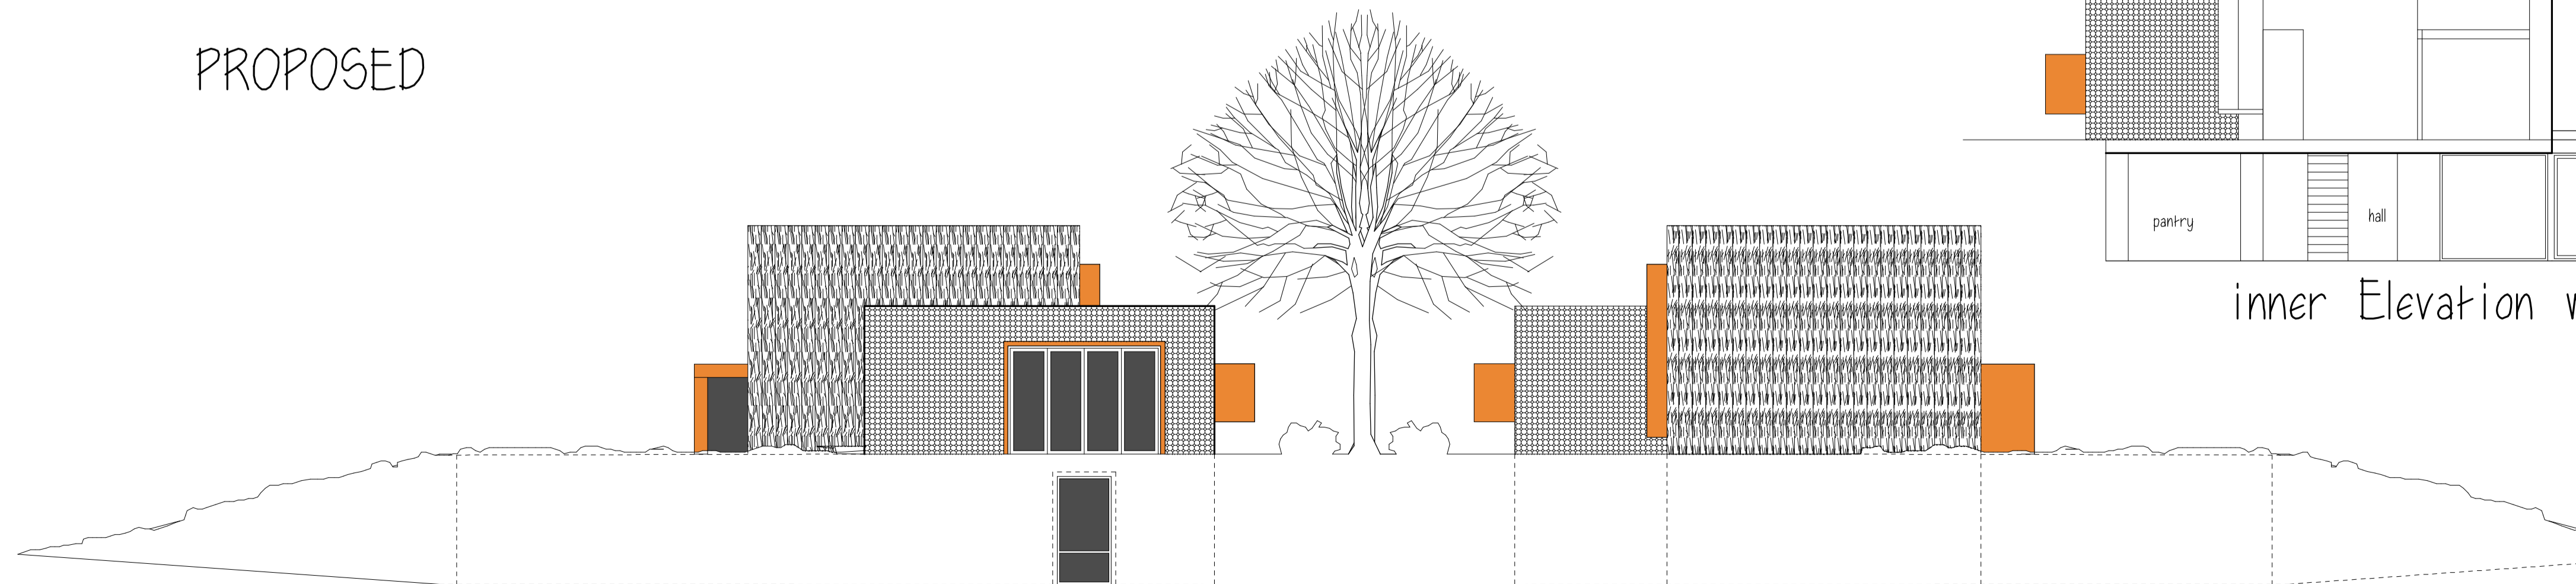

EAST ELEVATION

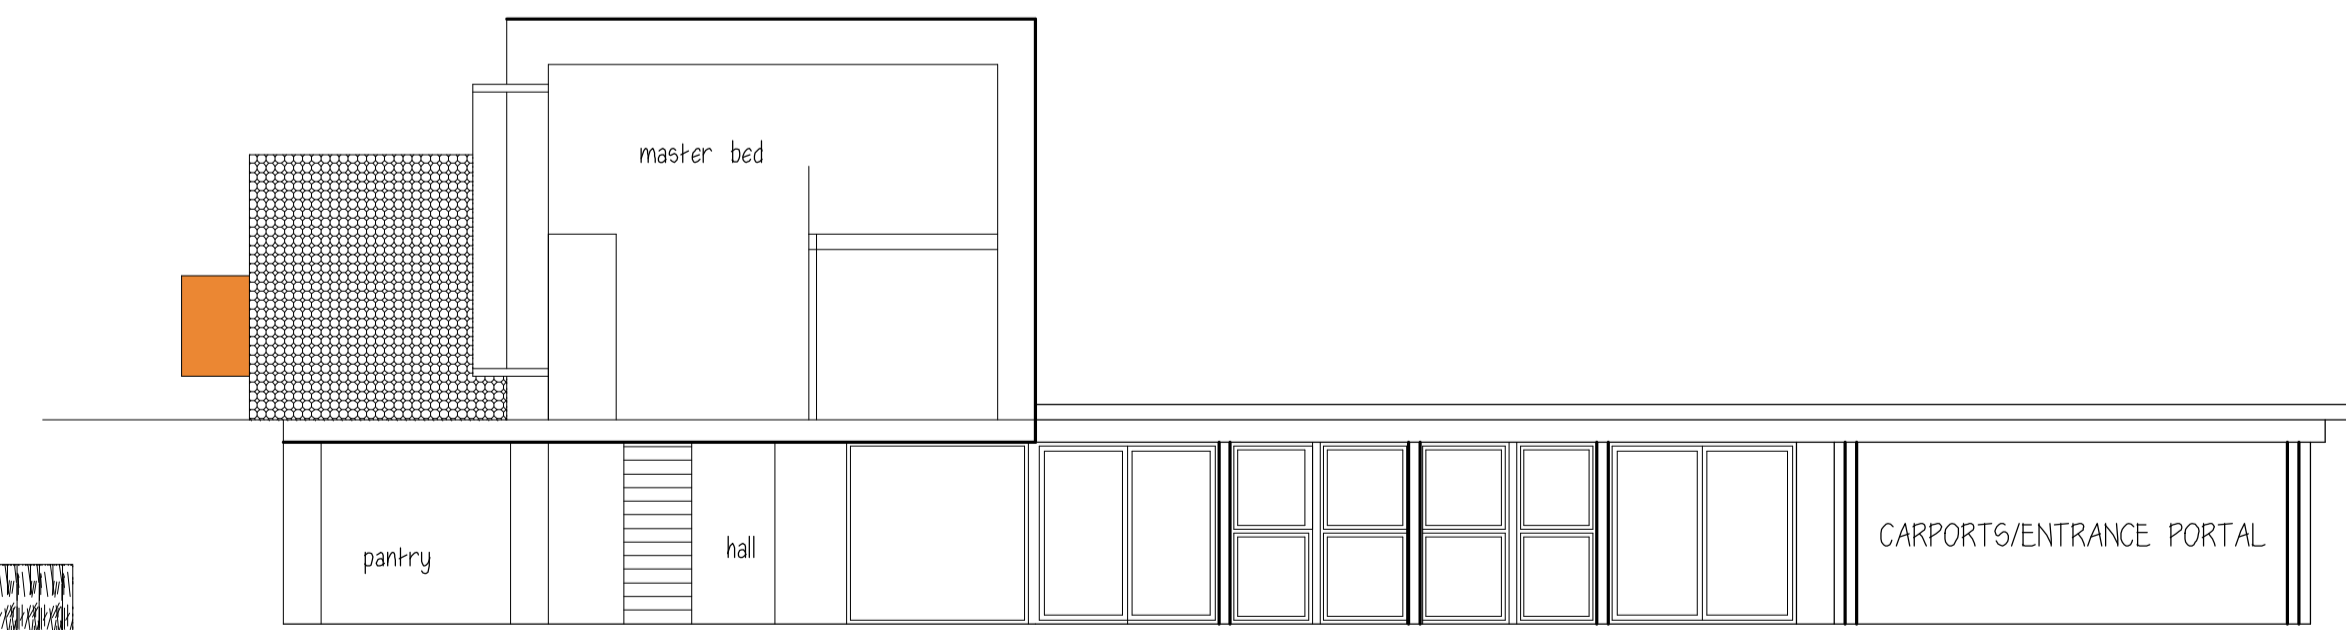

inner Elevation west SECTION

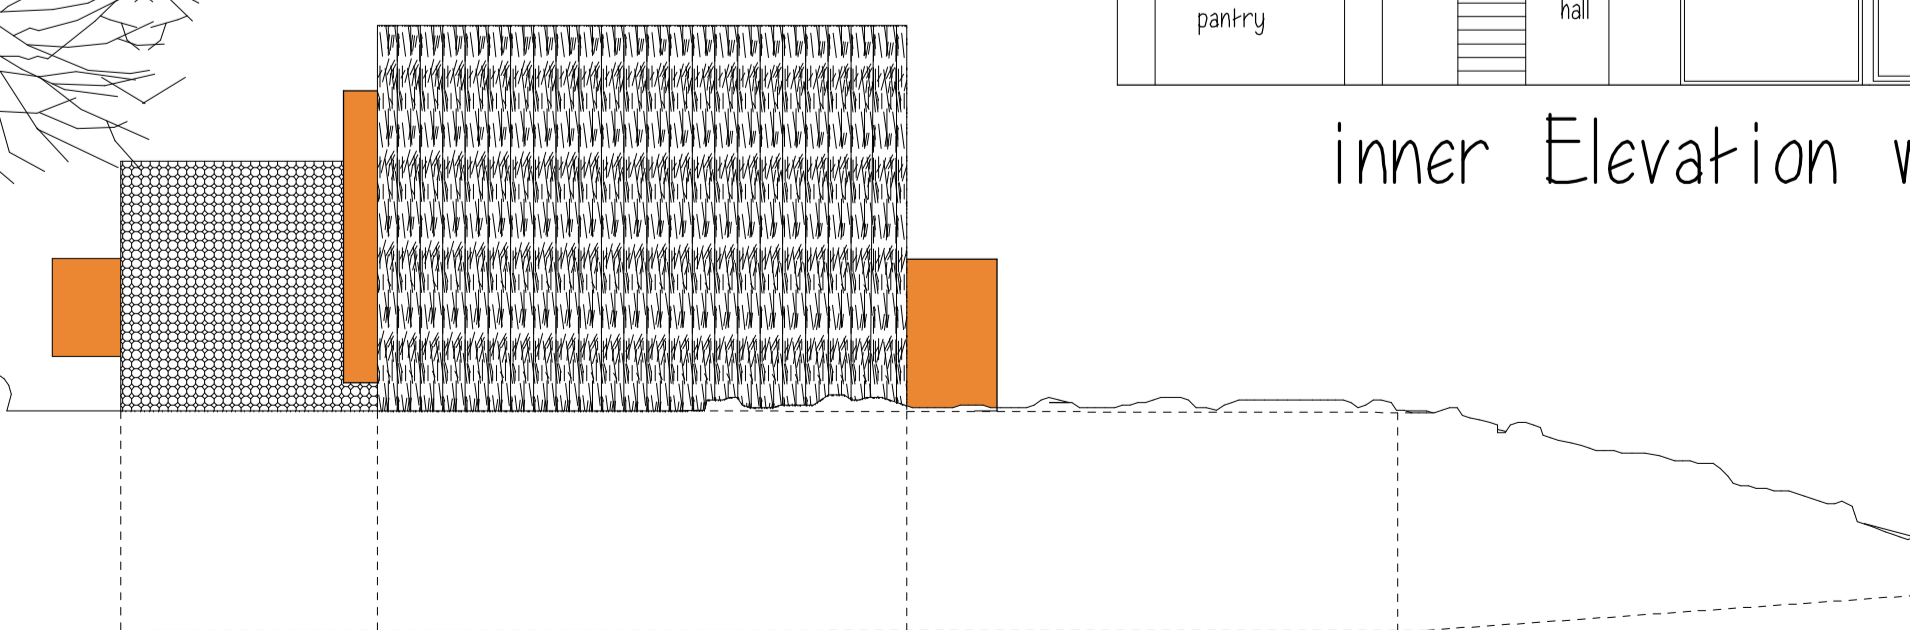

WEST ELEVATION

PIKE Incorporated Architectural Technologists Designers Planning Consultants
partnership
 11 Hamilton Road . Cromer . Norfolk . NR27 9HL
 Tel: 01263 802555



client: Alistair Mackinnon drawing: elevations and section

project: Self heating house
 Thwaite common

scale: 1 : 100
 date: 01/02/22

drawing no:
3003-02c

Copyright: this drawing must not be re-issued, loaned or copied without the consent of the above practice. Any discrepancy should be notified to this practice immediately. Do not scale this drawing: use only figured or grid dimensions.