


SOUTH ELEVATION including entrance canopy with planting over



NORTH ELEVATION (from outside the site 1: 100)

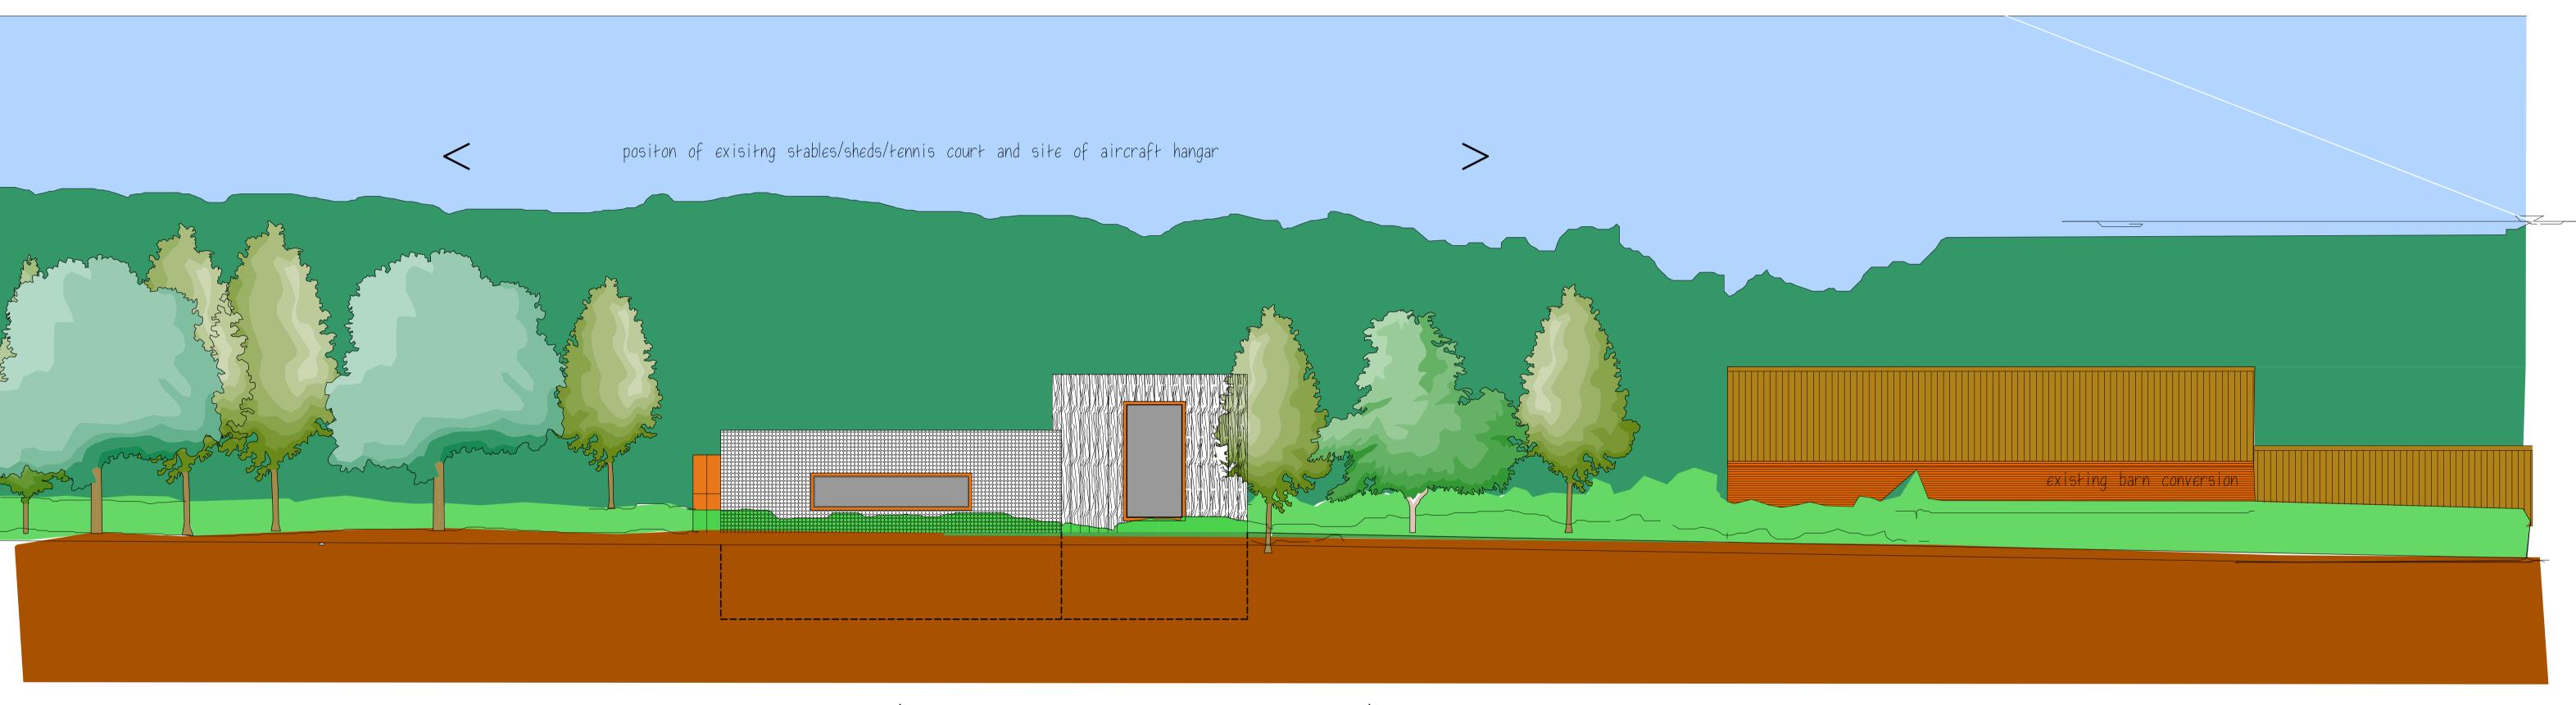

distant VIEW across the fields of entire site from nearest public highway 1:500 (see Landscape appraisal for details)



Incorporated Architectural Technologists Designers Planning Consultants
11 Hamilton Road . Cromer . Norfolk . NR27 9HL

Tel: (01263) 802555




client: Alistair Mackinn

drawing: Elevational views

project: Self heating house
Thwaite common

scale: 1:100

 

Copyright: this drawing must not be re-issued, loaned or copied without the consent of the above practice.

Any discrepancy should be notified to this practice immediately. Do not scale this drawing: use only figured or grid dimensions.