



EXISTING FLOOR PLAN

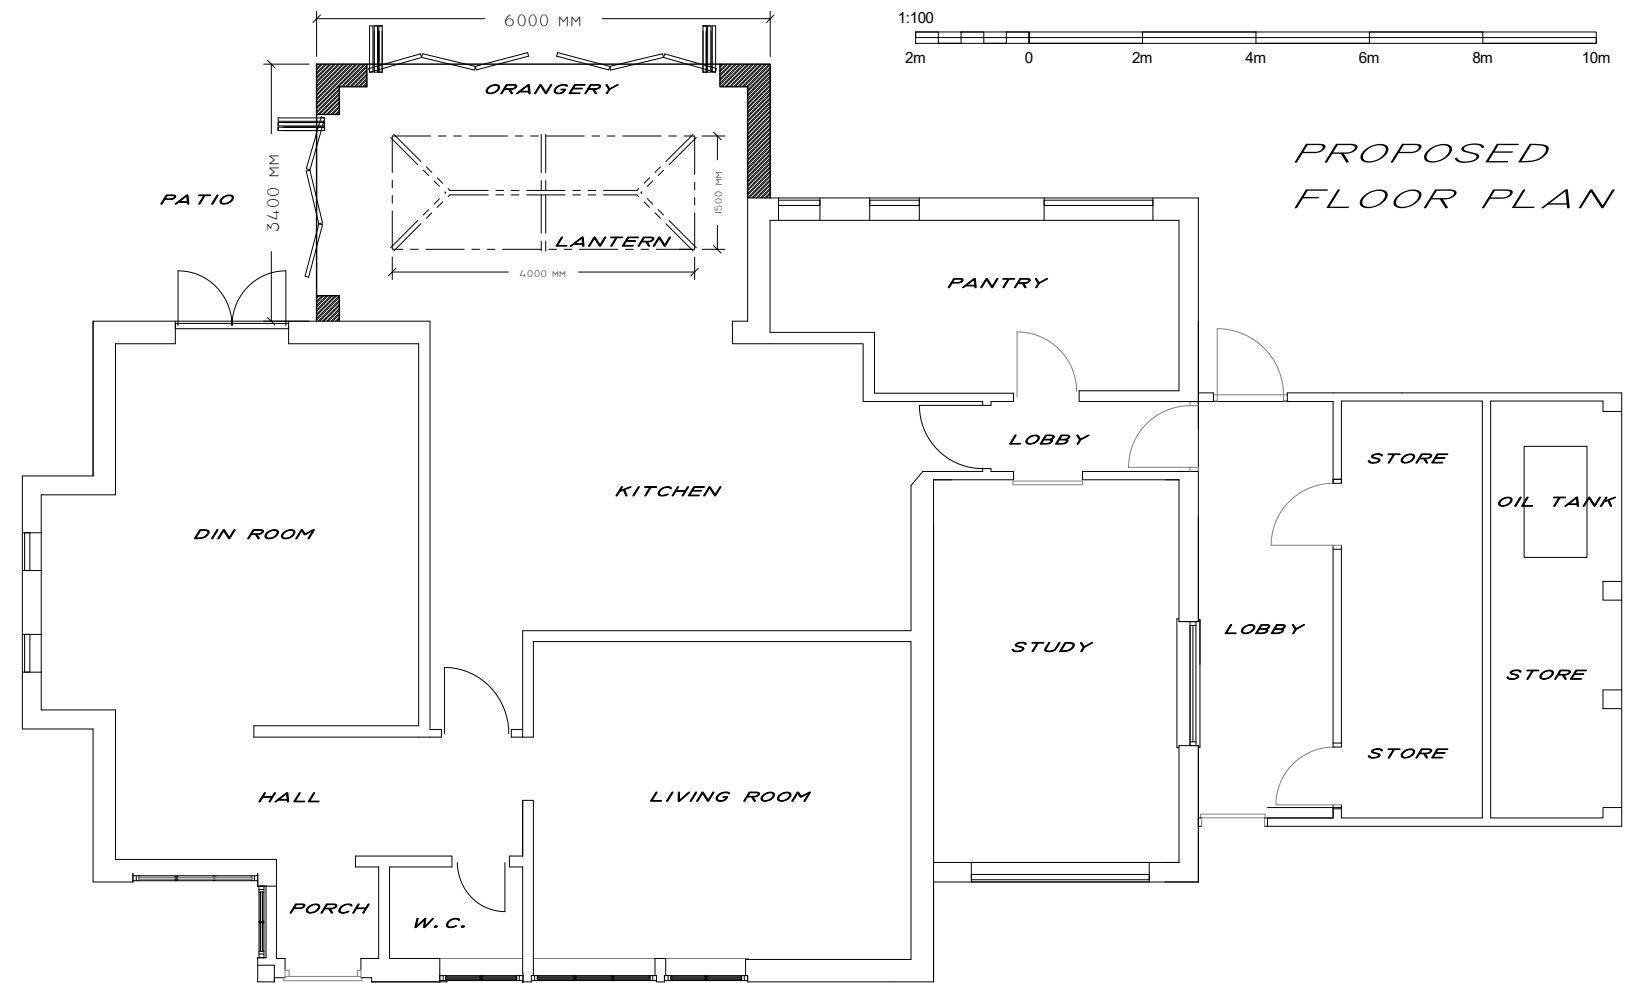

PROPOSED FLOOR PLAN

ALL EXISTING SITE LEVELS ARE TO REMAIN AS PER EXISTING

 

CLIENT:
MRS CINDY BLACKMORE

SITE ADDRESS:
TALL CHIMNEYS
SANDY LANE
AYLMERTON
NR11 8QE
N/A

THIS DRAWING REMAINS THE PROPERTY OF GDS AND MAY NOT BE REPRODUCED, COPIED, OR ITS CONTENT DIVULGED WITHOUT WRITTEN CONSENT FROM GDS.

1. NO DIMENSIONS TO BE SCALED FROM THIS DRAWING
2. ALL DIMENSIONS IN MILLIMETERS UNLESS OTHERWISE STATED.

REV	DESCRIPTION	DATE	DATE:	DRAWN:
	EXISTING FLOOR PLAN		MAR 26TH 2022	G.D.S.
	PROPOSED FLOOR PLAN		SCALE: 1 : 100	
			DRAWING TITLE: PROPOSED REAR ORANGERY	
			DRAWING No. GDS8734/25	