



EXISTING SIDE ELEVATION

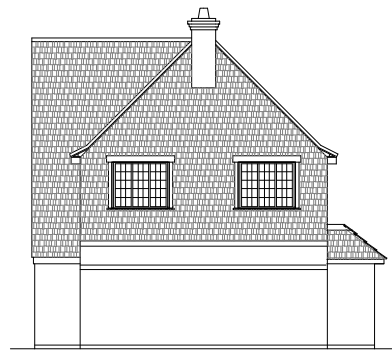

EXISTING REAR ELEVATION




EXISTING SIDE ELEVATION

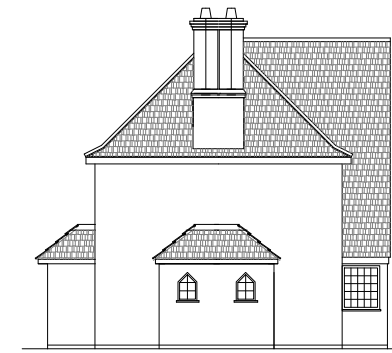


ALL EXISTING SITE  
LEVELS ARE TO  
REMAIN AS  
PER EXISTING



PROPOSED SIDE ELEVATION

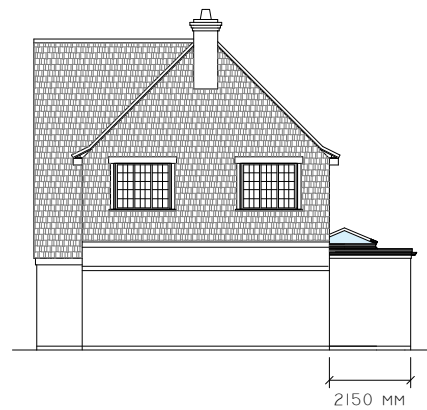

PROPOSED REAR ELEVATION

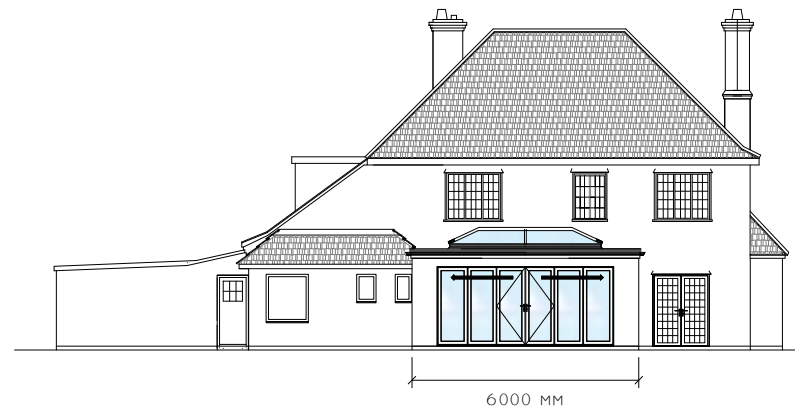

PROPOSED SIDE ELEVATION

 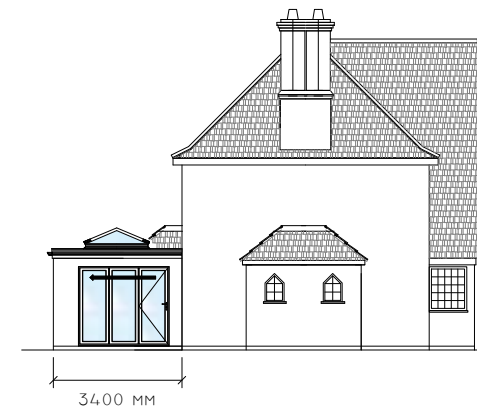

CLIENT:  
MRS CINDY BLACKMORE

SITE ADDRESS:  
TALL CHIMNEYS  
SANDY LANE  
AYLMERTON  
NR11 8QE  
N/A

THIS DRAWING REMAINS THE PROPERTY  
OF GDS AND MAY NOT BE REPRODUCED,  
COPIED, OR ITS CONTENT DIVULGED  
WITHOUT WRITTEN CONSENT FROM GDS.

1. NO DIMENSIONS TO BE SCALED FROM  
THIS DRAWING
2. ALL DIMENSIONS IN MILLIMETERS  
UNLESS OTHERWISE STATED.

REV	DESCRIPTION	DATE	DATE:	DRAWN:
	EXISTING ELEVATIONS		MAR 26TH 2022	G.D.S
	PROPOSED ELEVATIONS		SCALE: 1 : 200	
			DRAWING TITLE: PROPOSED REAR ORANGERY	
			DRAWING No. GDS8734/27	