



NOTES
 WRITTEN DIMENSIONS TO BE TAKEN IN PREFERENCE TO SCALE AND ARE TO BE CHECKED ON SITE PRIOR TO COMMENCING WORK. THIS DRAWING IS TO BE READ IN CONJUNCTION WITH ALL OTHER DOCUMENTS RELATING TO THIS PROJECT AND DISCREPANCIES ARE TO BE REFERRED IMMEDIATELY TO THE PROJECT DESIGNER. THIS DRAWING IS COPYRIGHT AND SHOULD NOT BE USED OR REPRODUCED WITHOUT PERMISSION. IT IS THE CONTRACTOR'S RESPONSIBILITY TO ENSURE COMPLIANCE WITH THE BUILDING REGULATIONS.

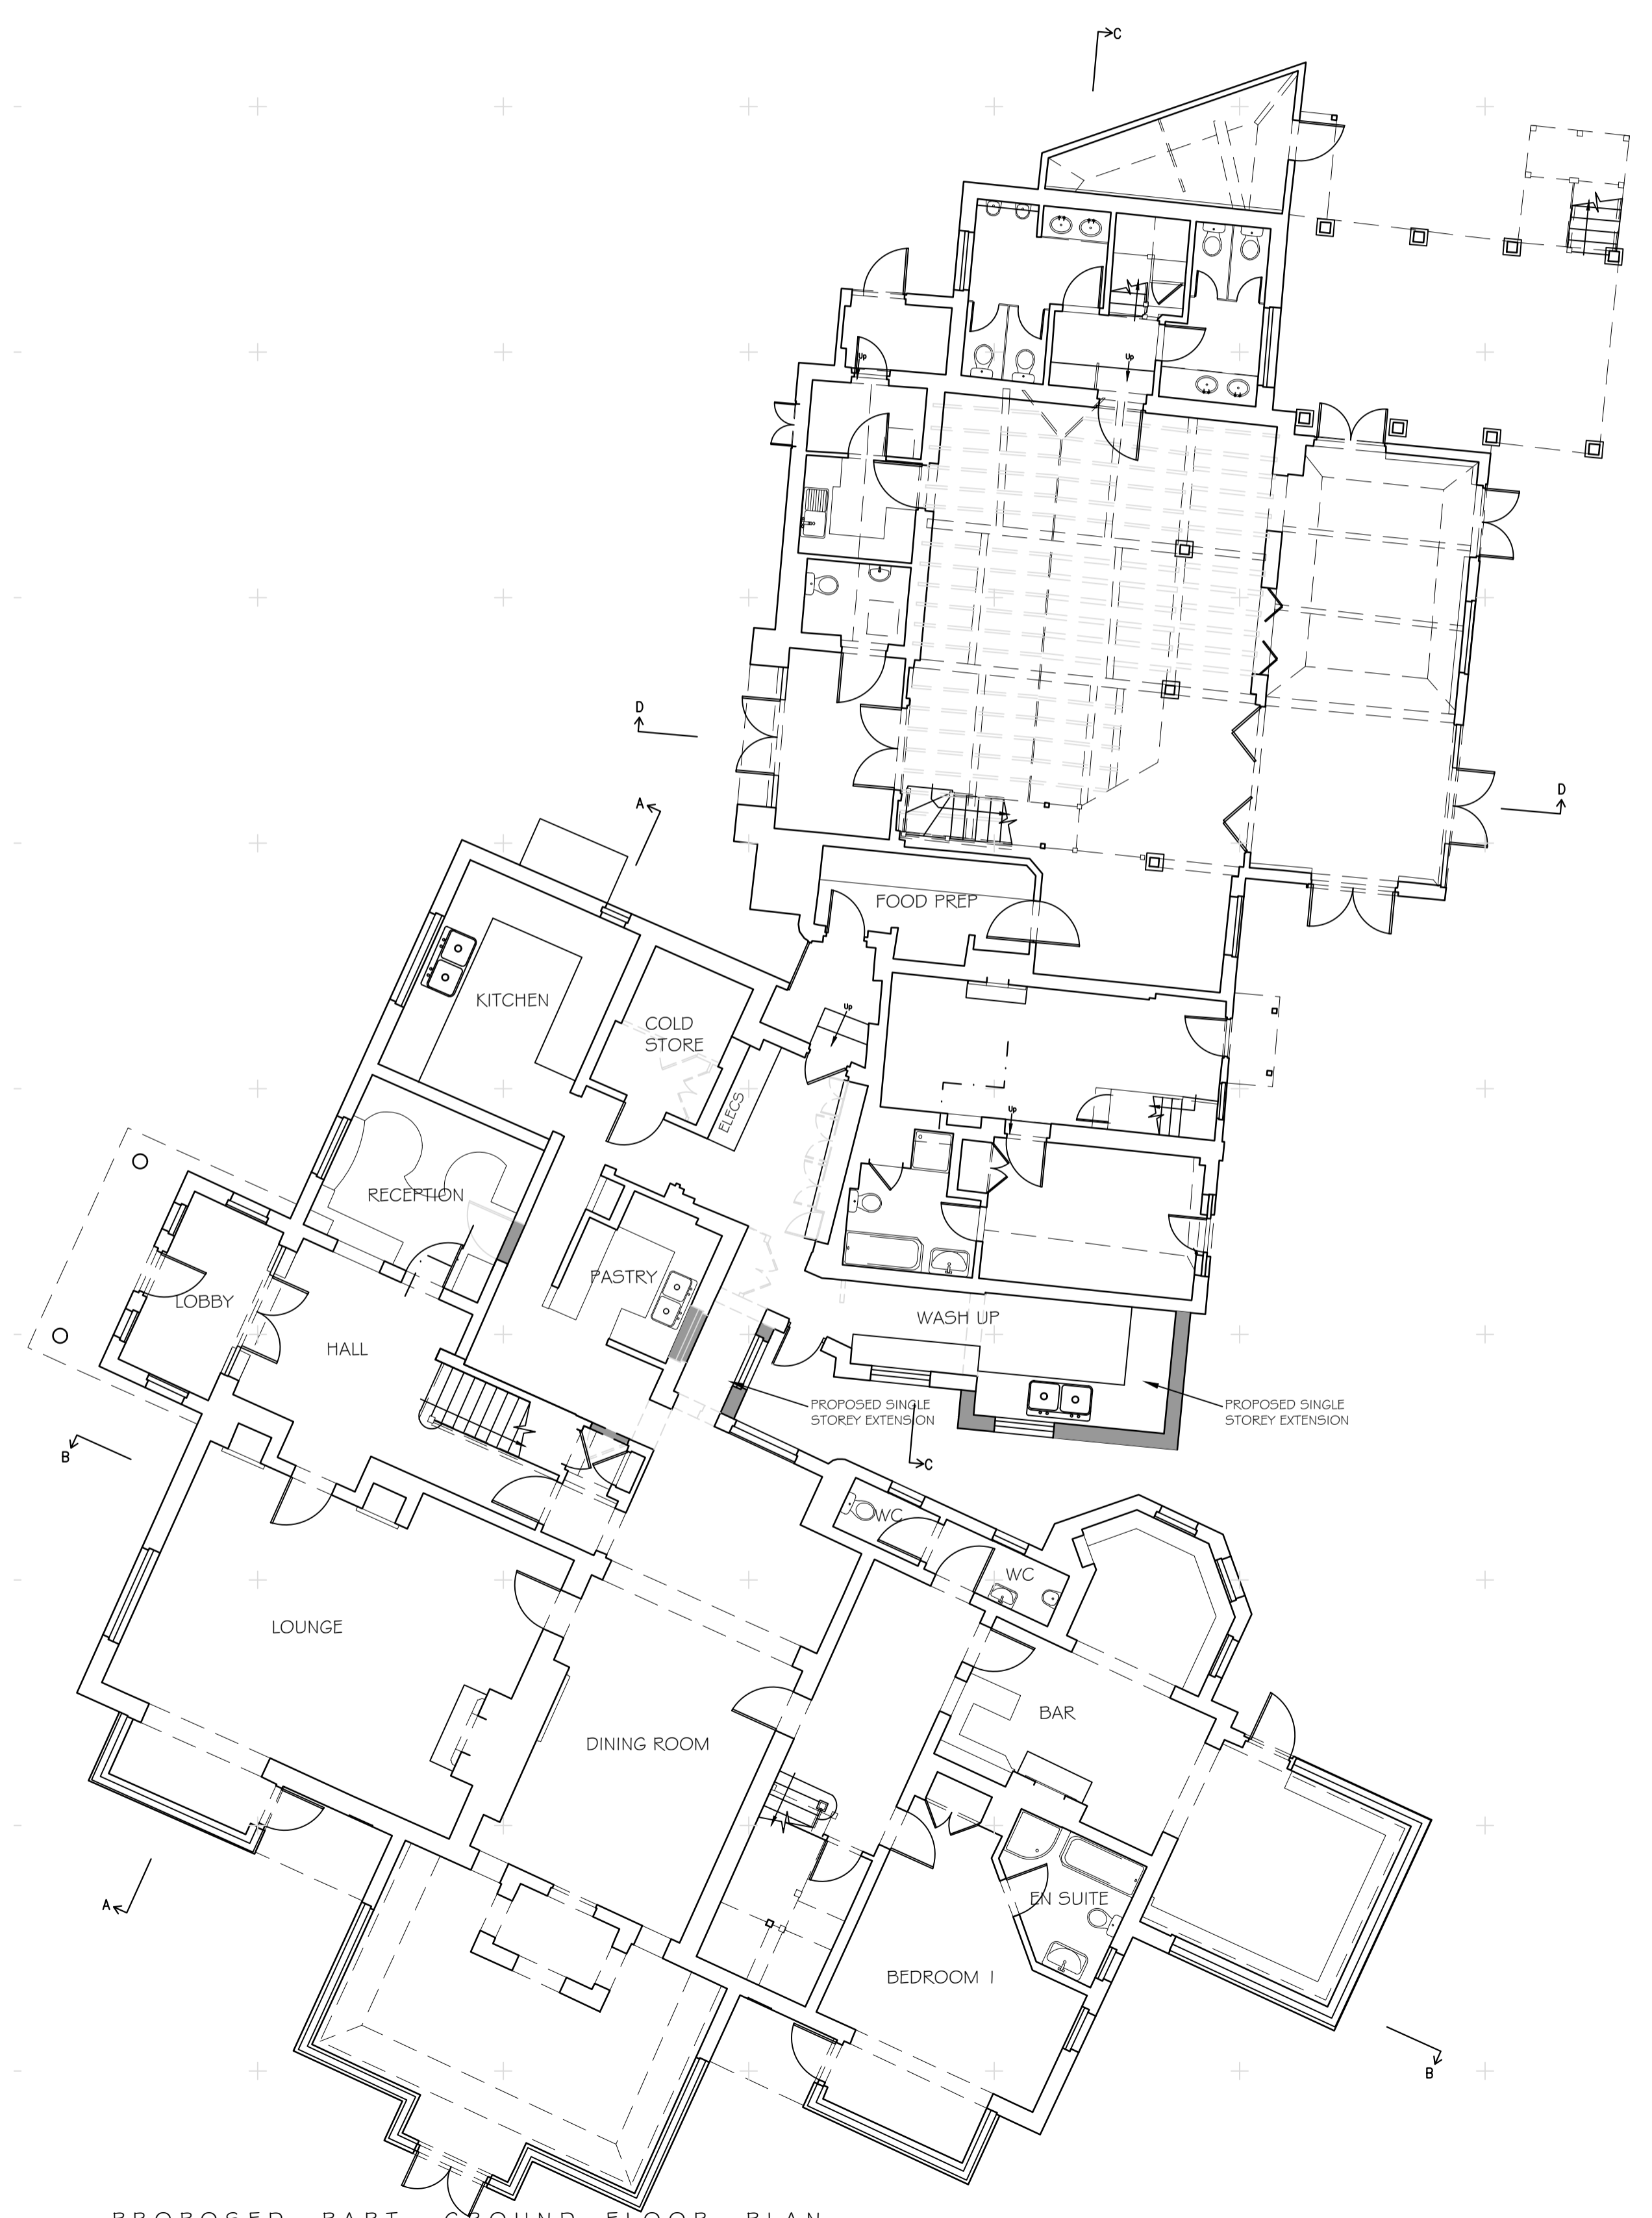

PROPOSED PART GROUND FLOOR PLAN

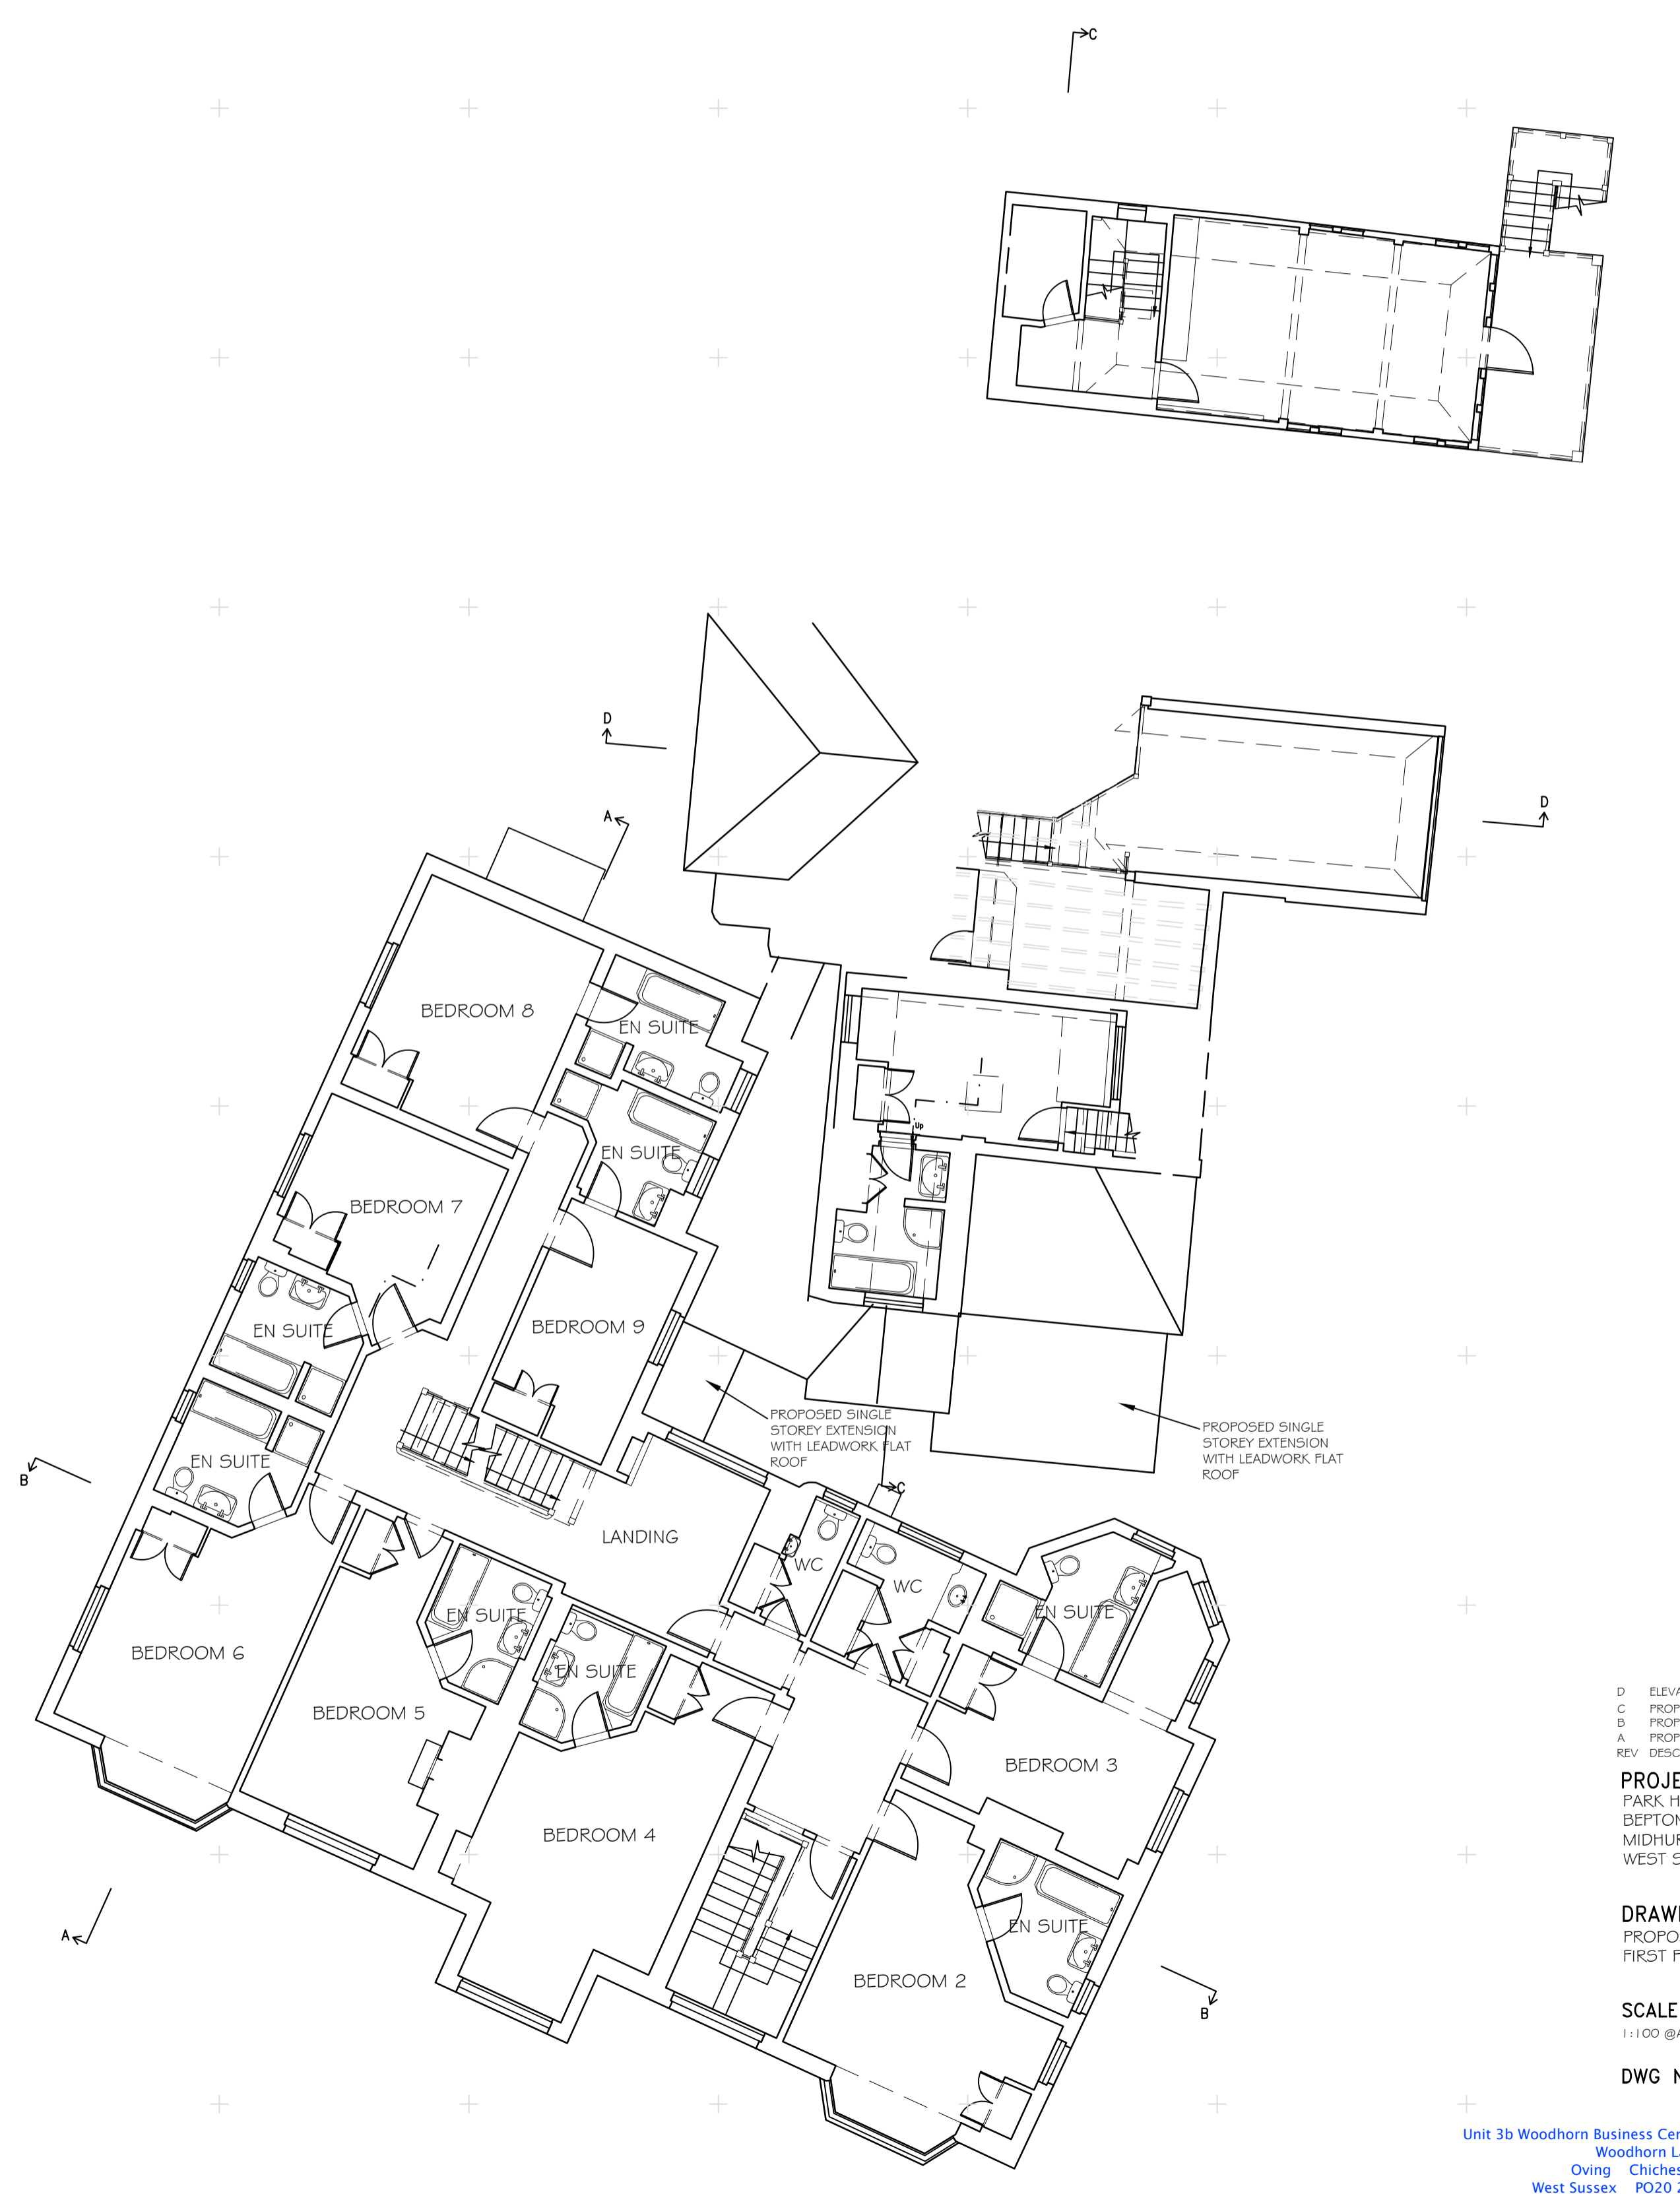

PROPOSED PART FIRST FLOOR PLAN



D	ELEVATIONS OMITTED	31.01.22
C	PROPOSALS AMENDED	18.11.21
B	PROPOSALS AMENDED	01.11.21
A	PROPOSALS AMENDED	29.09.21
REV.	DESCRIPTION	DATE

PROJECT
 PARK HOUSE HOTEL
 BEPTON
 MIDHURST
 WEST SUSSEX GU29 0JB

DRAWING TITLE
 PROPOSED GROUND FLOOR PLAN & ROOF /
 FIRST FLOOR PLAN

SCALE 1:100 @A1
DRAWN BY FLB
DATE SEP 21
DWG NO 1081/08
REV. D

Unit 3b Woodhorn Business Centre
 Woodhorn Lane
 Oving Chichester
 West Sussex PO20 2BX
 Tel 01243 774764
www.sloaneandbrown.co.uk

CHARTERED BUILDING SURVEYORS
SLOANE & BROWN
 ARCHITECTURAL SERVICES