





Elevation 1
Datum 48.00m PROPOSED WEST ELEVATION - MAIN BUILDING

Elevation 2
Datum 48.00m PROPOSED SOUTH ELEVATION - MAIN BUILDING




Elevation 4
Datum 48.00m PROPOSED NORTH ELEVATION - MAIN BUILDING

Elevation 3
Datum 48.00m PROPOSED EAST ELEVATION - MAIN BUILDING

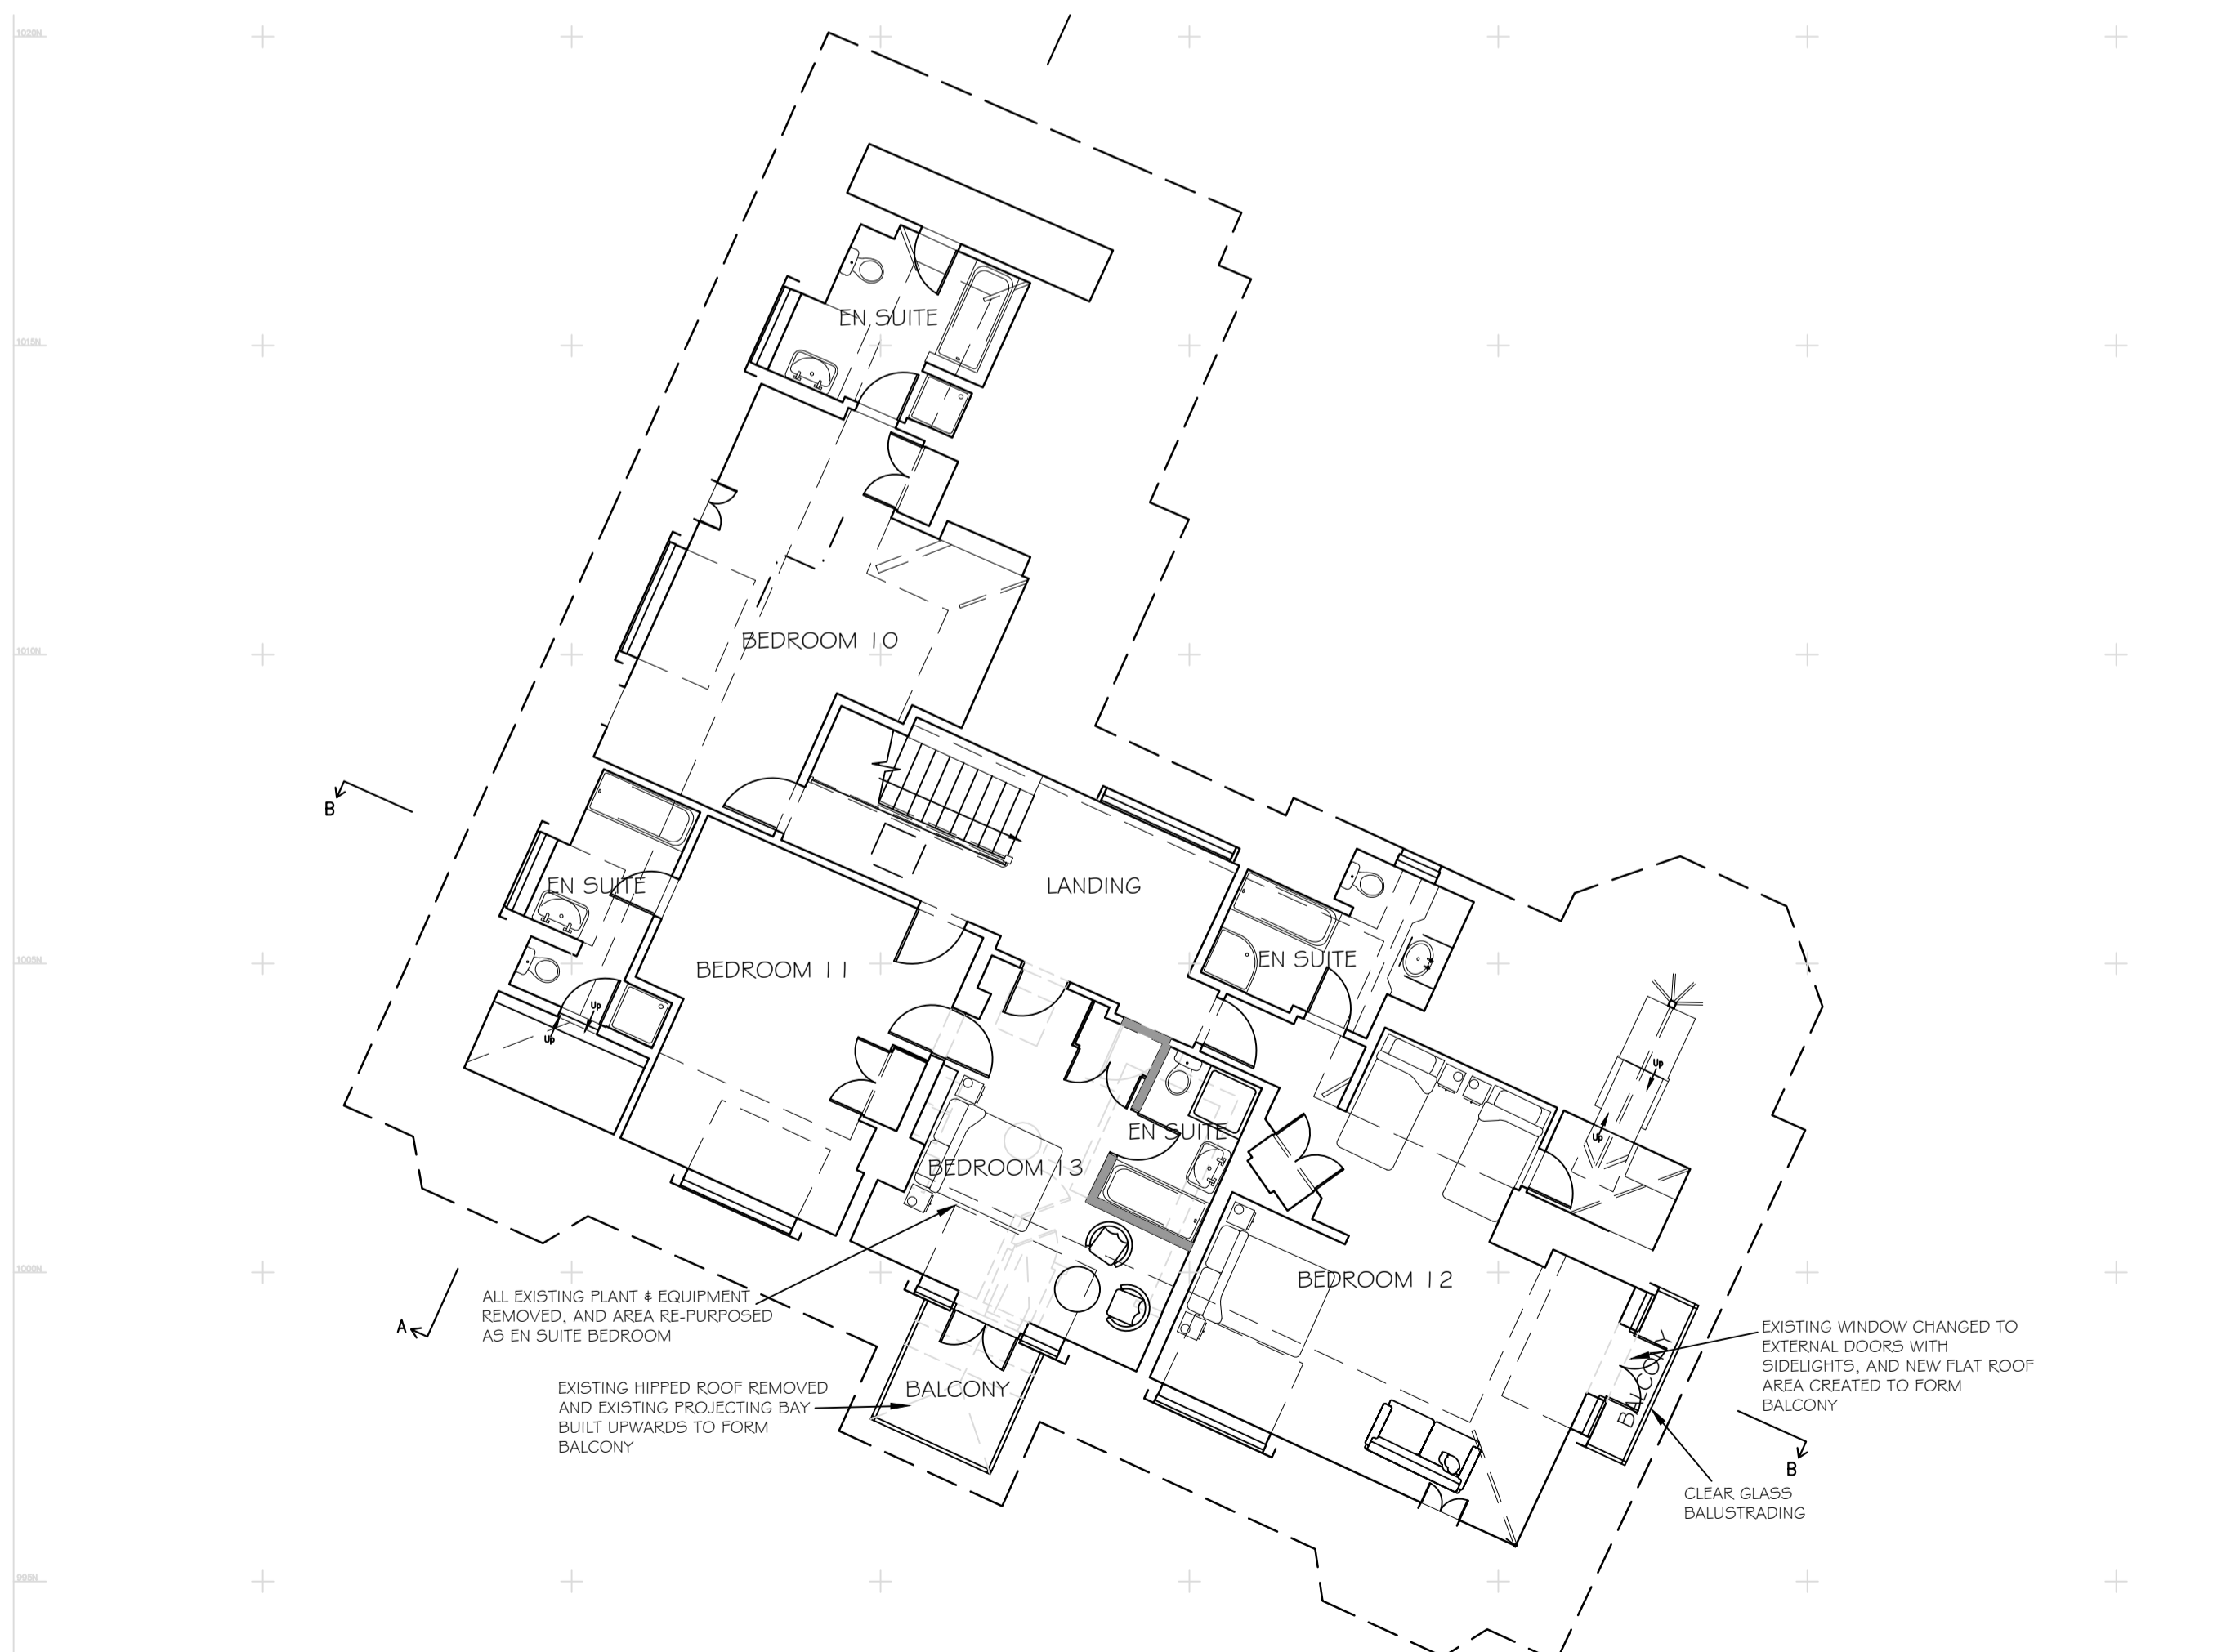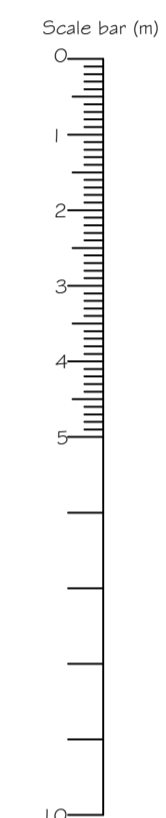

PROPOSED SECOND FLOOR PLAN

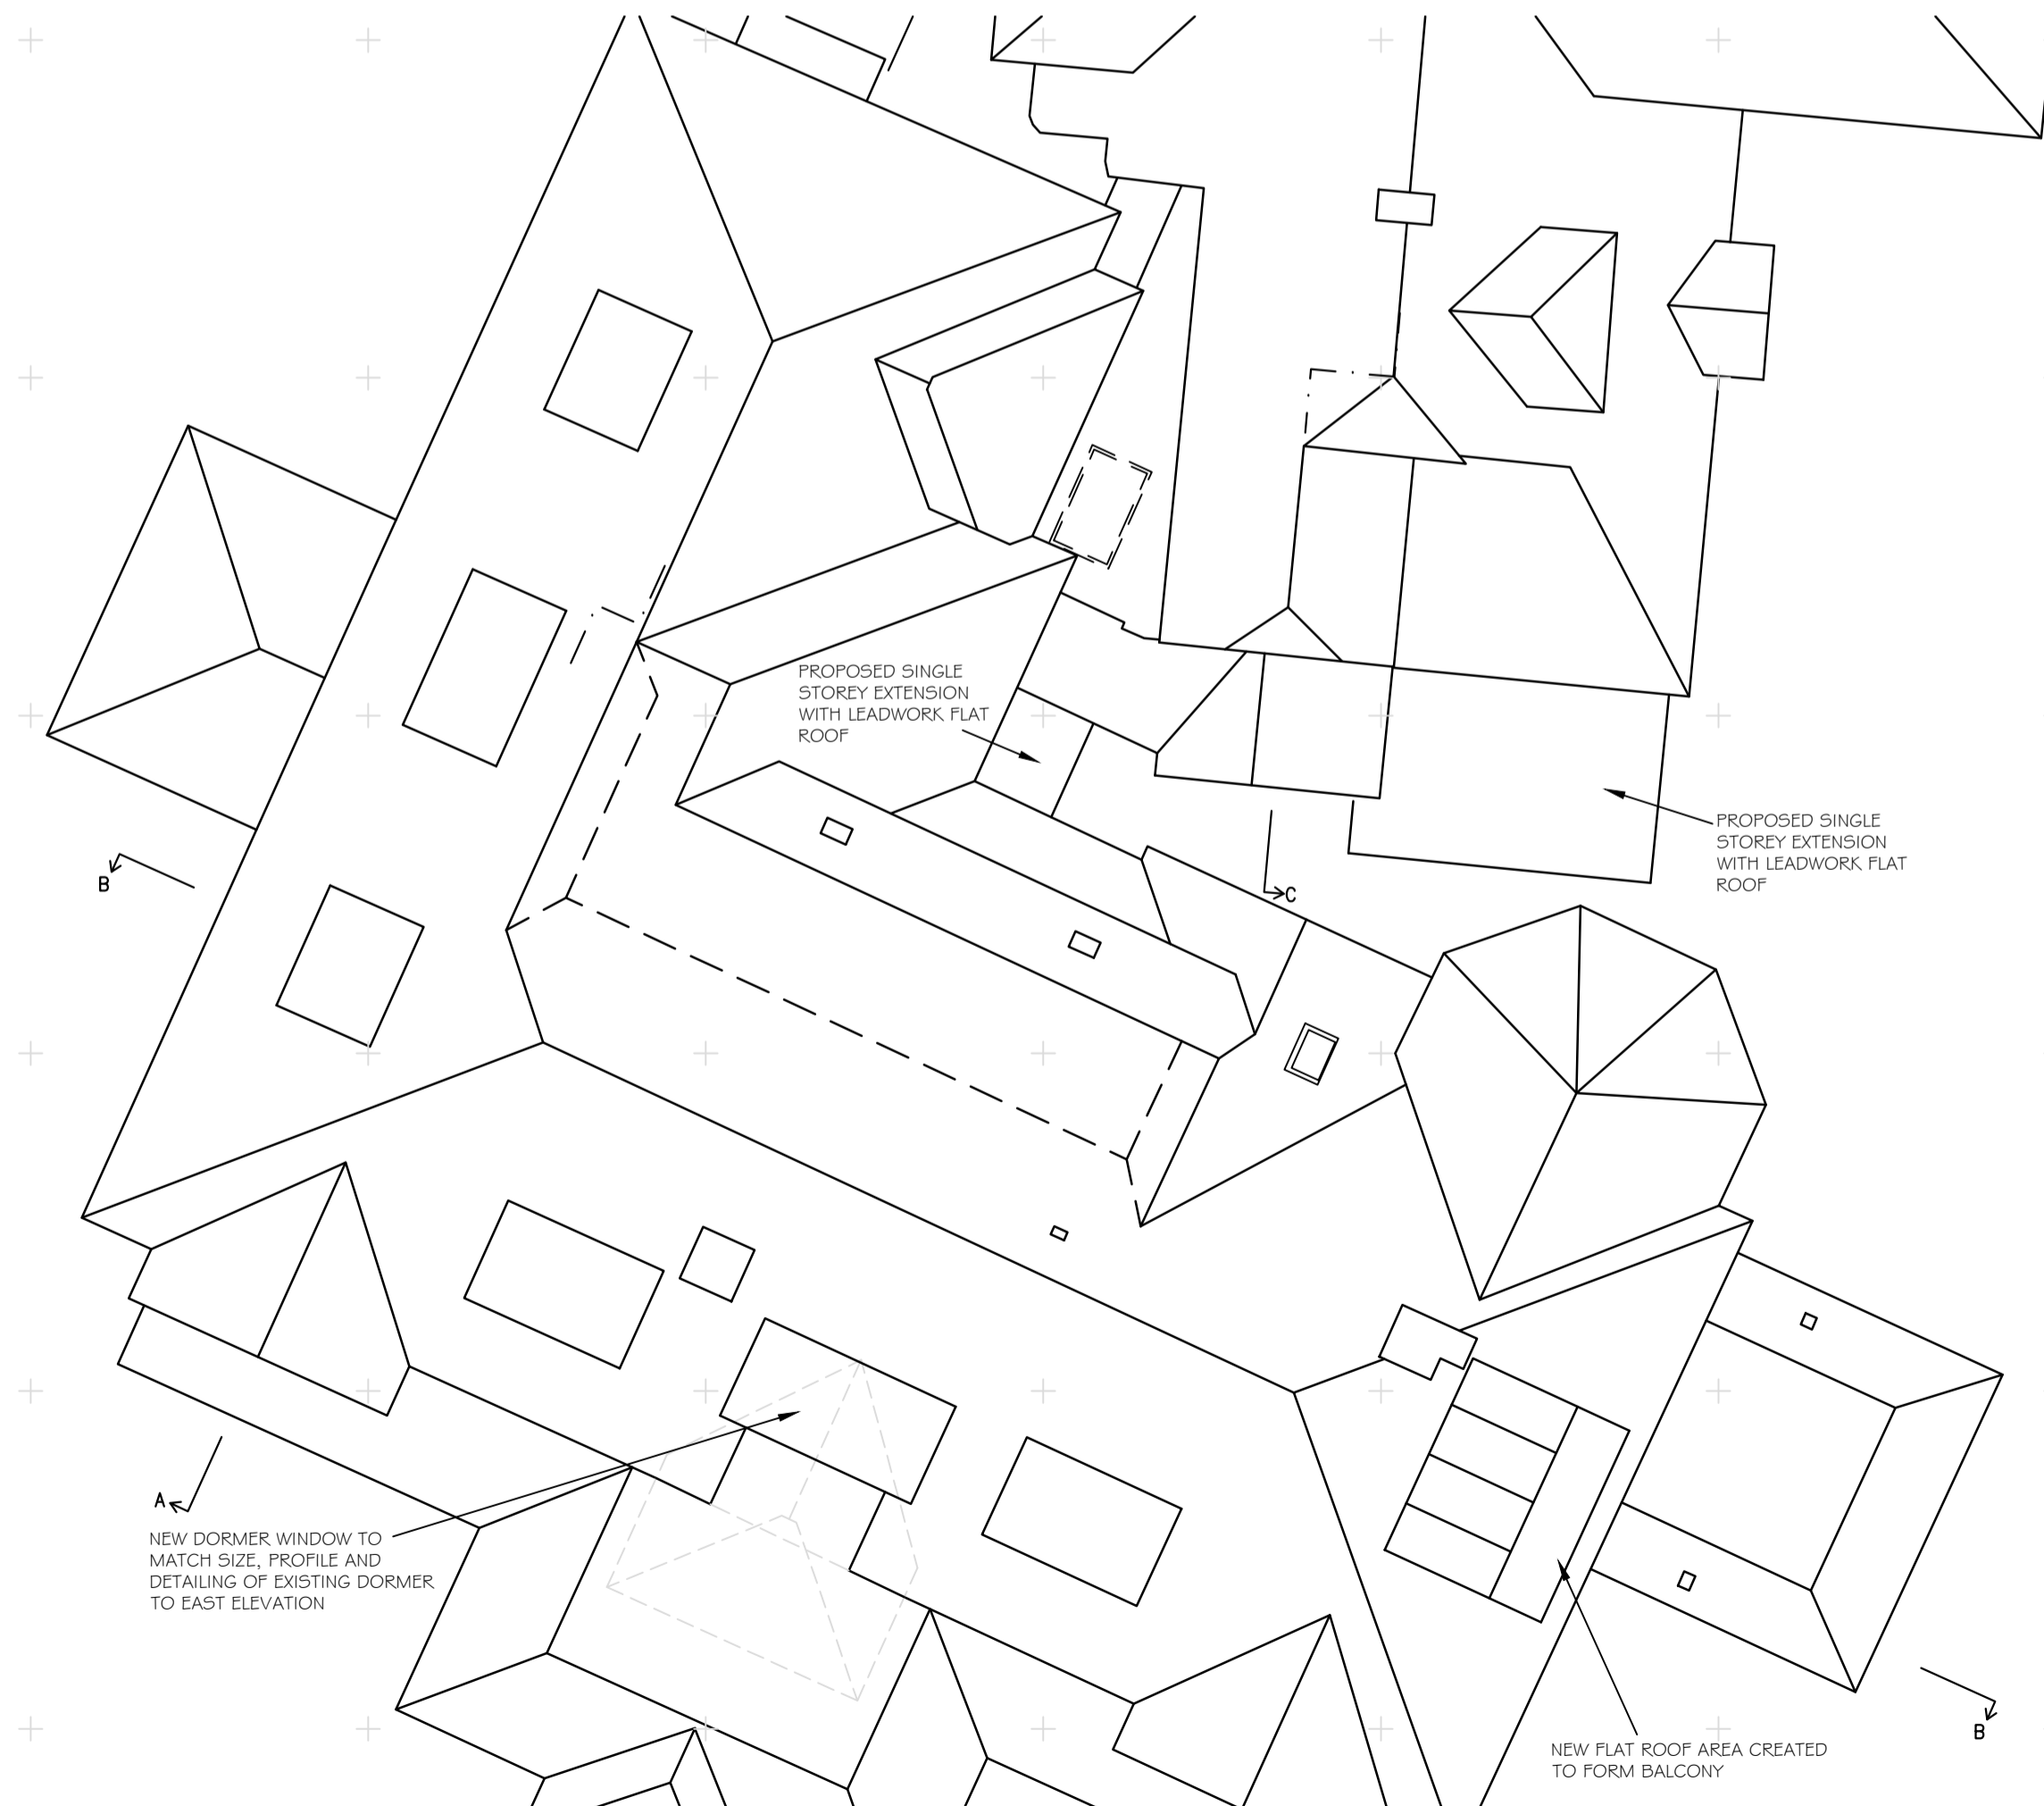

PROPOSED ROOF PLAN

REV	DESCRIPTION	DATE
D	KITCHEN EXTENSIONS ADDED	31.01.22
C	PROPOSED BALCONIES AMENDED	18.11.21
D	WORK TO ROOM 12 ADDED	01.11.21
A	INTERNAL LAYOUT AMENDED	31.07.21

PROJECT
PARK HOUSE HOTEL
BEPTON
MIDHURST
WEST SUSSEX GU29 0JB

DRAWING TITLE
EXTENSIONS AND ALTERATIONS -
PROPOSED SECOND FLOOR, ROOF PLAN &
ELEVATIONS

SCALE 1:100 @A1
DRAWN BY FLB
DATE JUL 21

DWG NO 1081/01
REV. D

NOTES
DIMENSIONS TO BE TAKEN IN PREFERENCE TO SCALE, AND ARE TO BE CHECKED ON SITE PRIOR TO COMMENCING WORK. THIS DRAWING IS TO BE READ IN CONJUNCTION WITH ALL OTHER DOCUMENTS RELATED TO THIS PROJECT. ANY DISCREPANCIES ARE TO BE REFERRED IMMEDIATELY TO THE PROJECT DESIGNER. REPRODUCED WITHOUT PERMISSION, IT IS THE CONTRACTOR'S RESPONSIBILITY TO ENSURE COMPLIANCE WITH THE BUILDING REGULATIONS.