



NOTES
 WRITTEN DIMENSIONS TO BE TAKEN IN PREFERENCE TO SCALE AND ARE TO BE CHECKED ON SITE PRIOR TO COMMENCING WORK. THIS DRAWING IS TO BE READ IN CONJUNCTION WITH ALL OTHER DOCUMENTS RELATING TO THIS PROJECT AND DISCREPANCIES ARE TO BE REFERRED IMMEDIATELY TO THE PROJECT DESIGNER. THIS DRAWING IS COPYRIGHT AND SHOULD NOT BE USED OR REPRODUCED WITHOUT PERMISSION. IT IS THE CONTRACTOR'S RESPONSIBILITY TO ENSURE COMPLIANCE WITH THE BUILDING REGULATIONS.

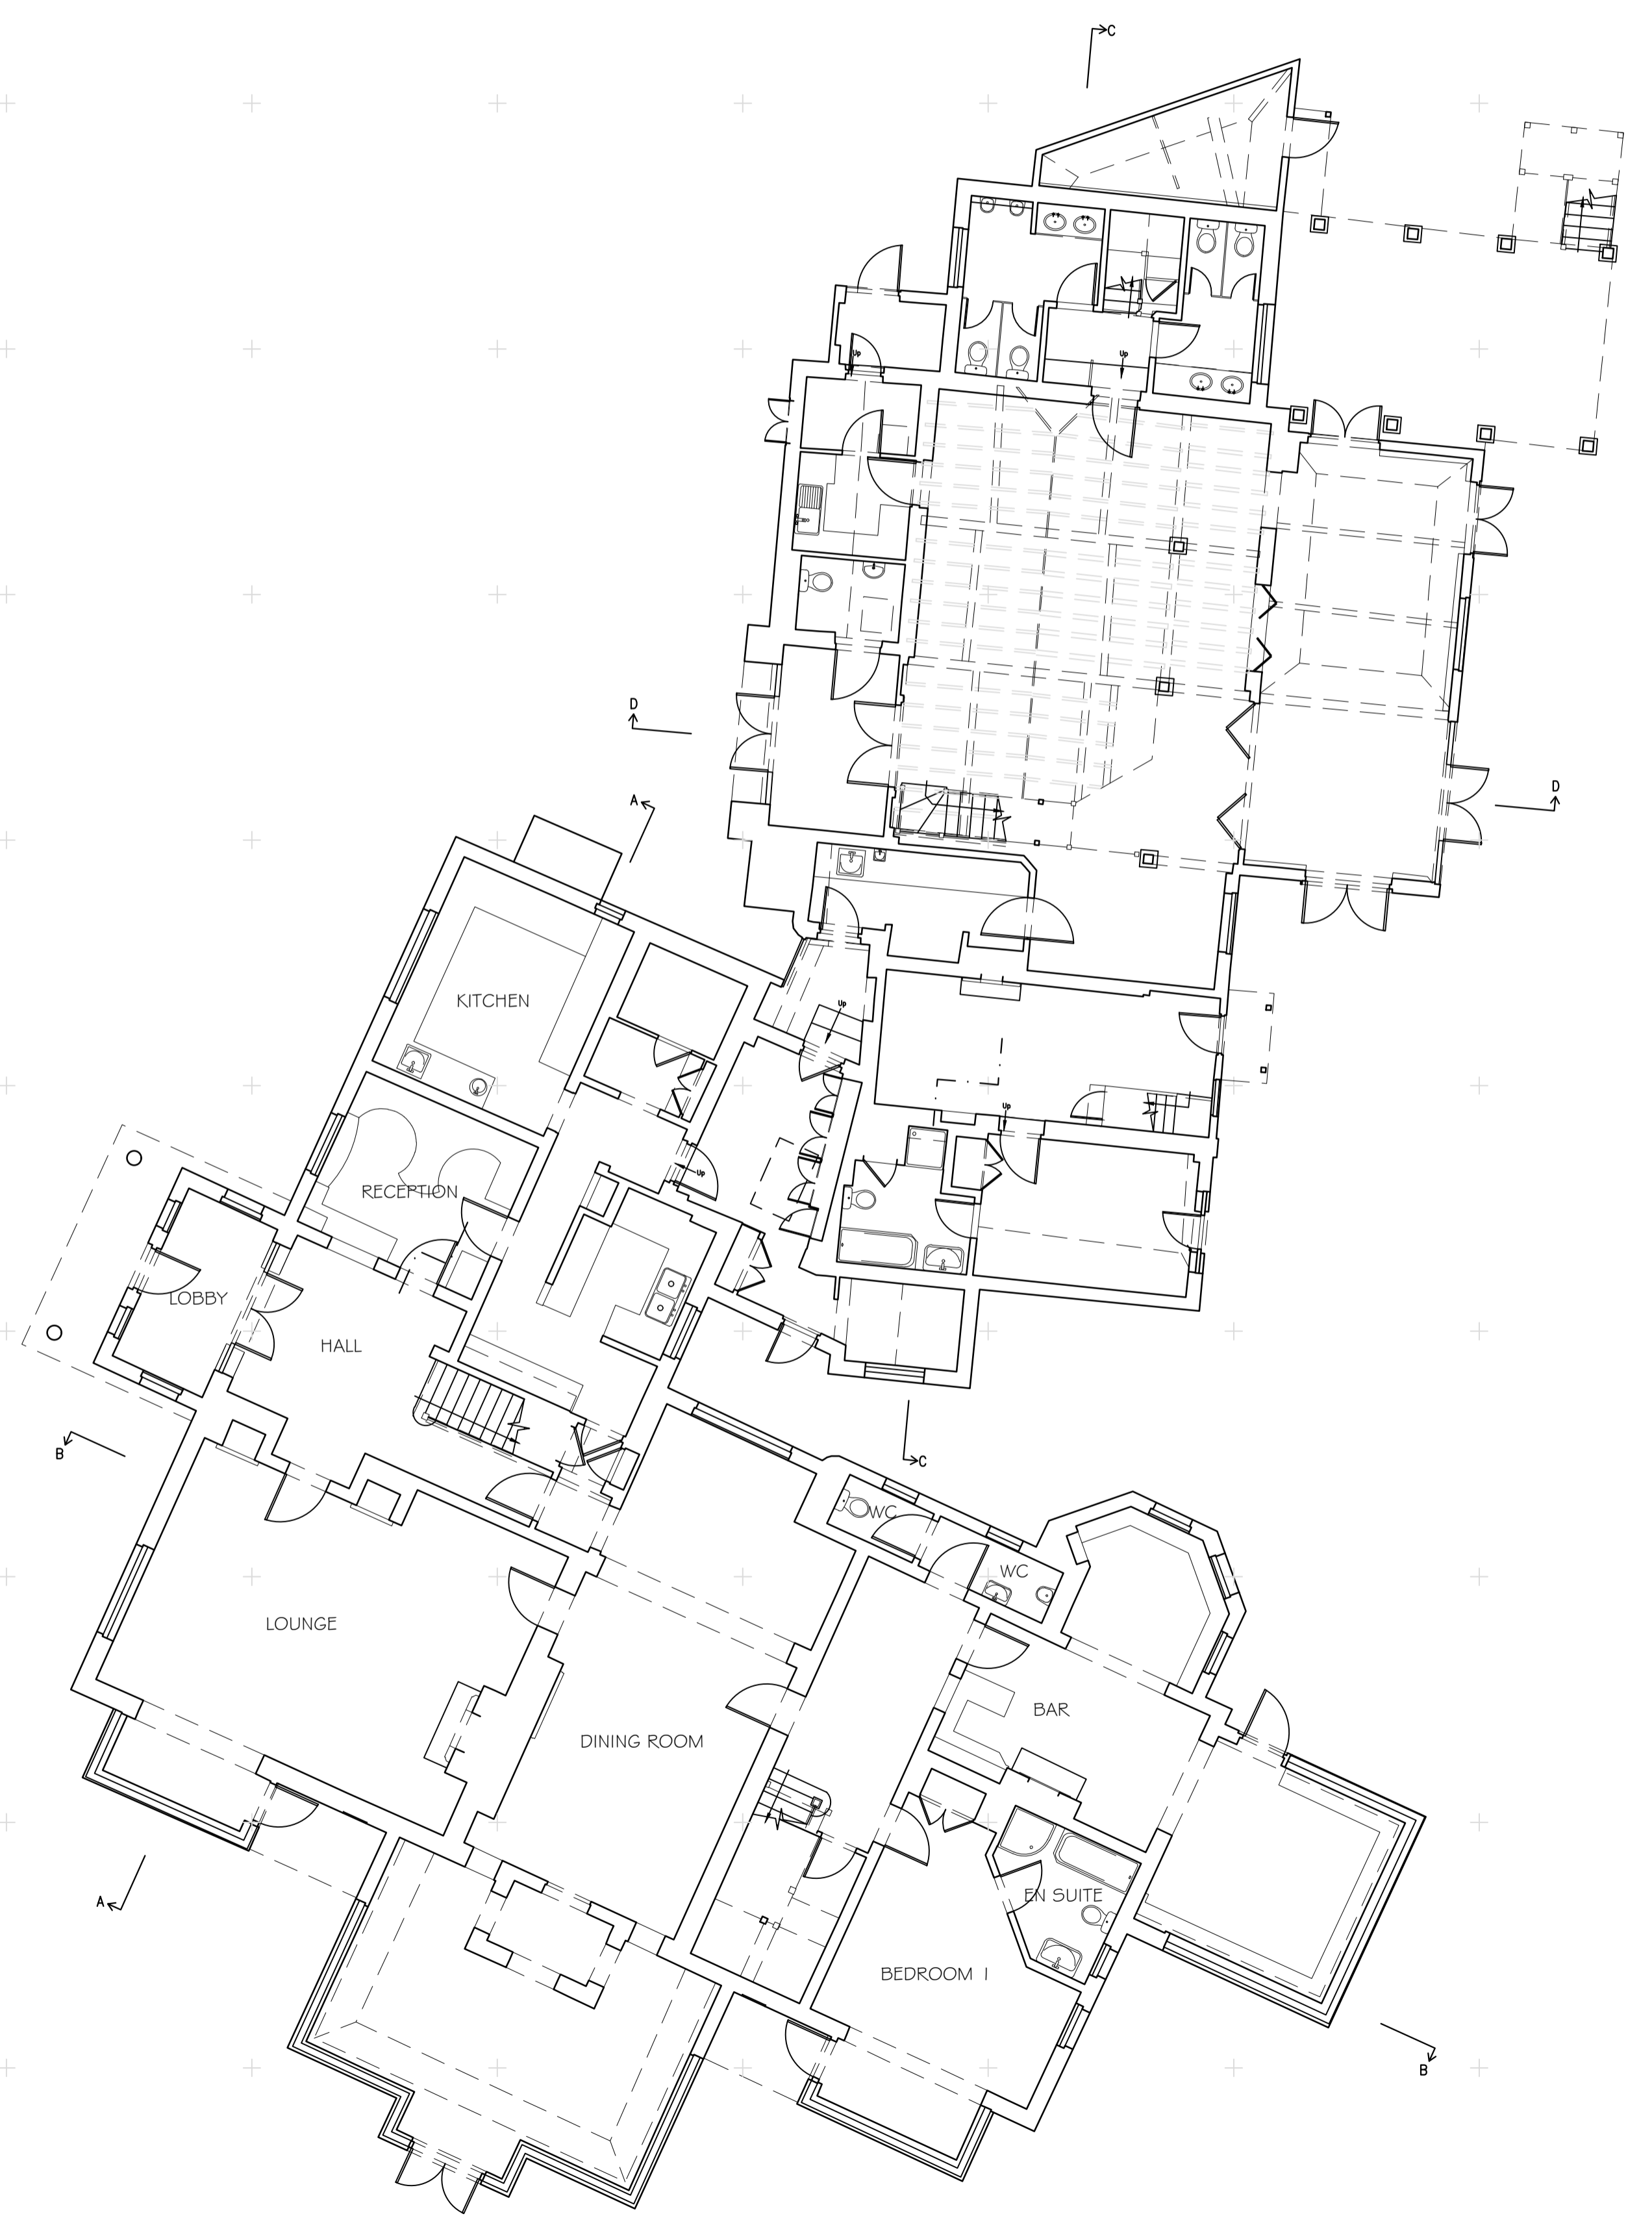

EXISTING PART GROUND FLOOR PLAN

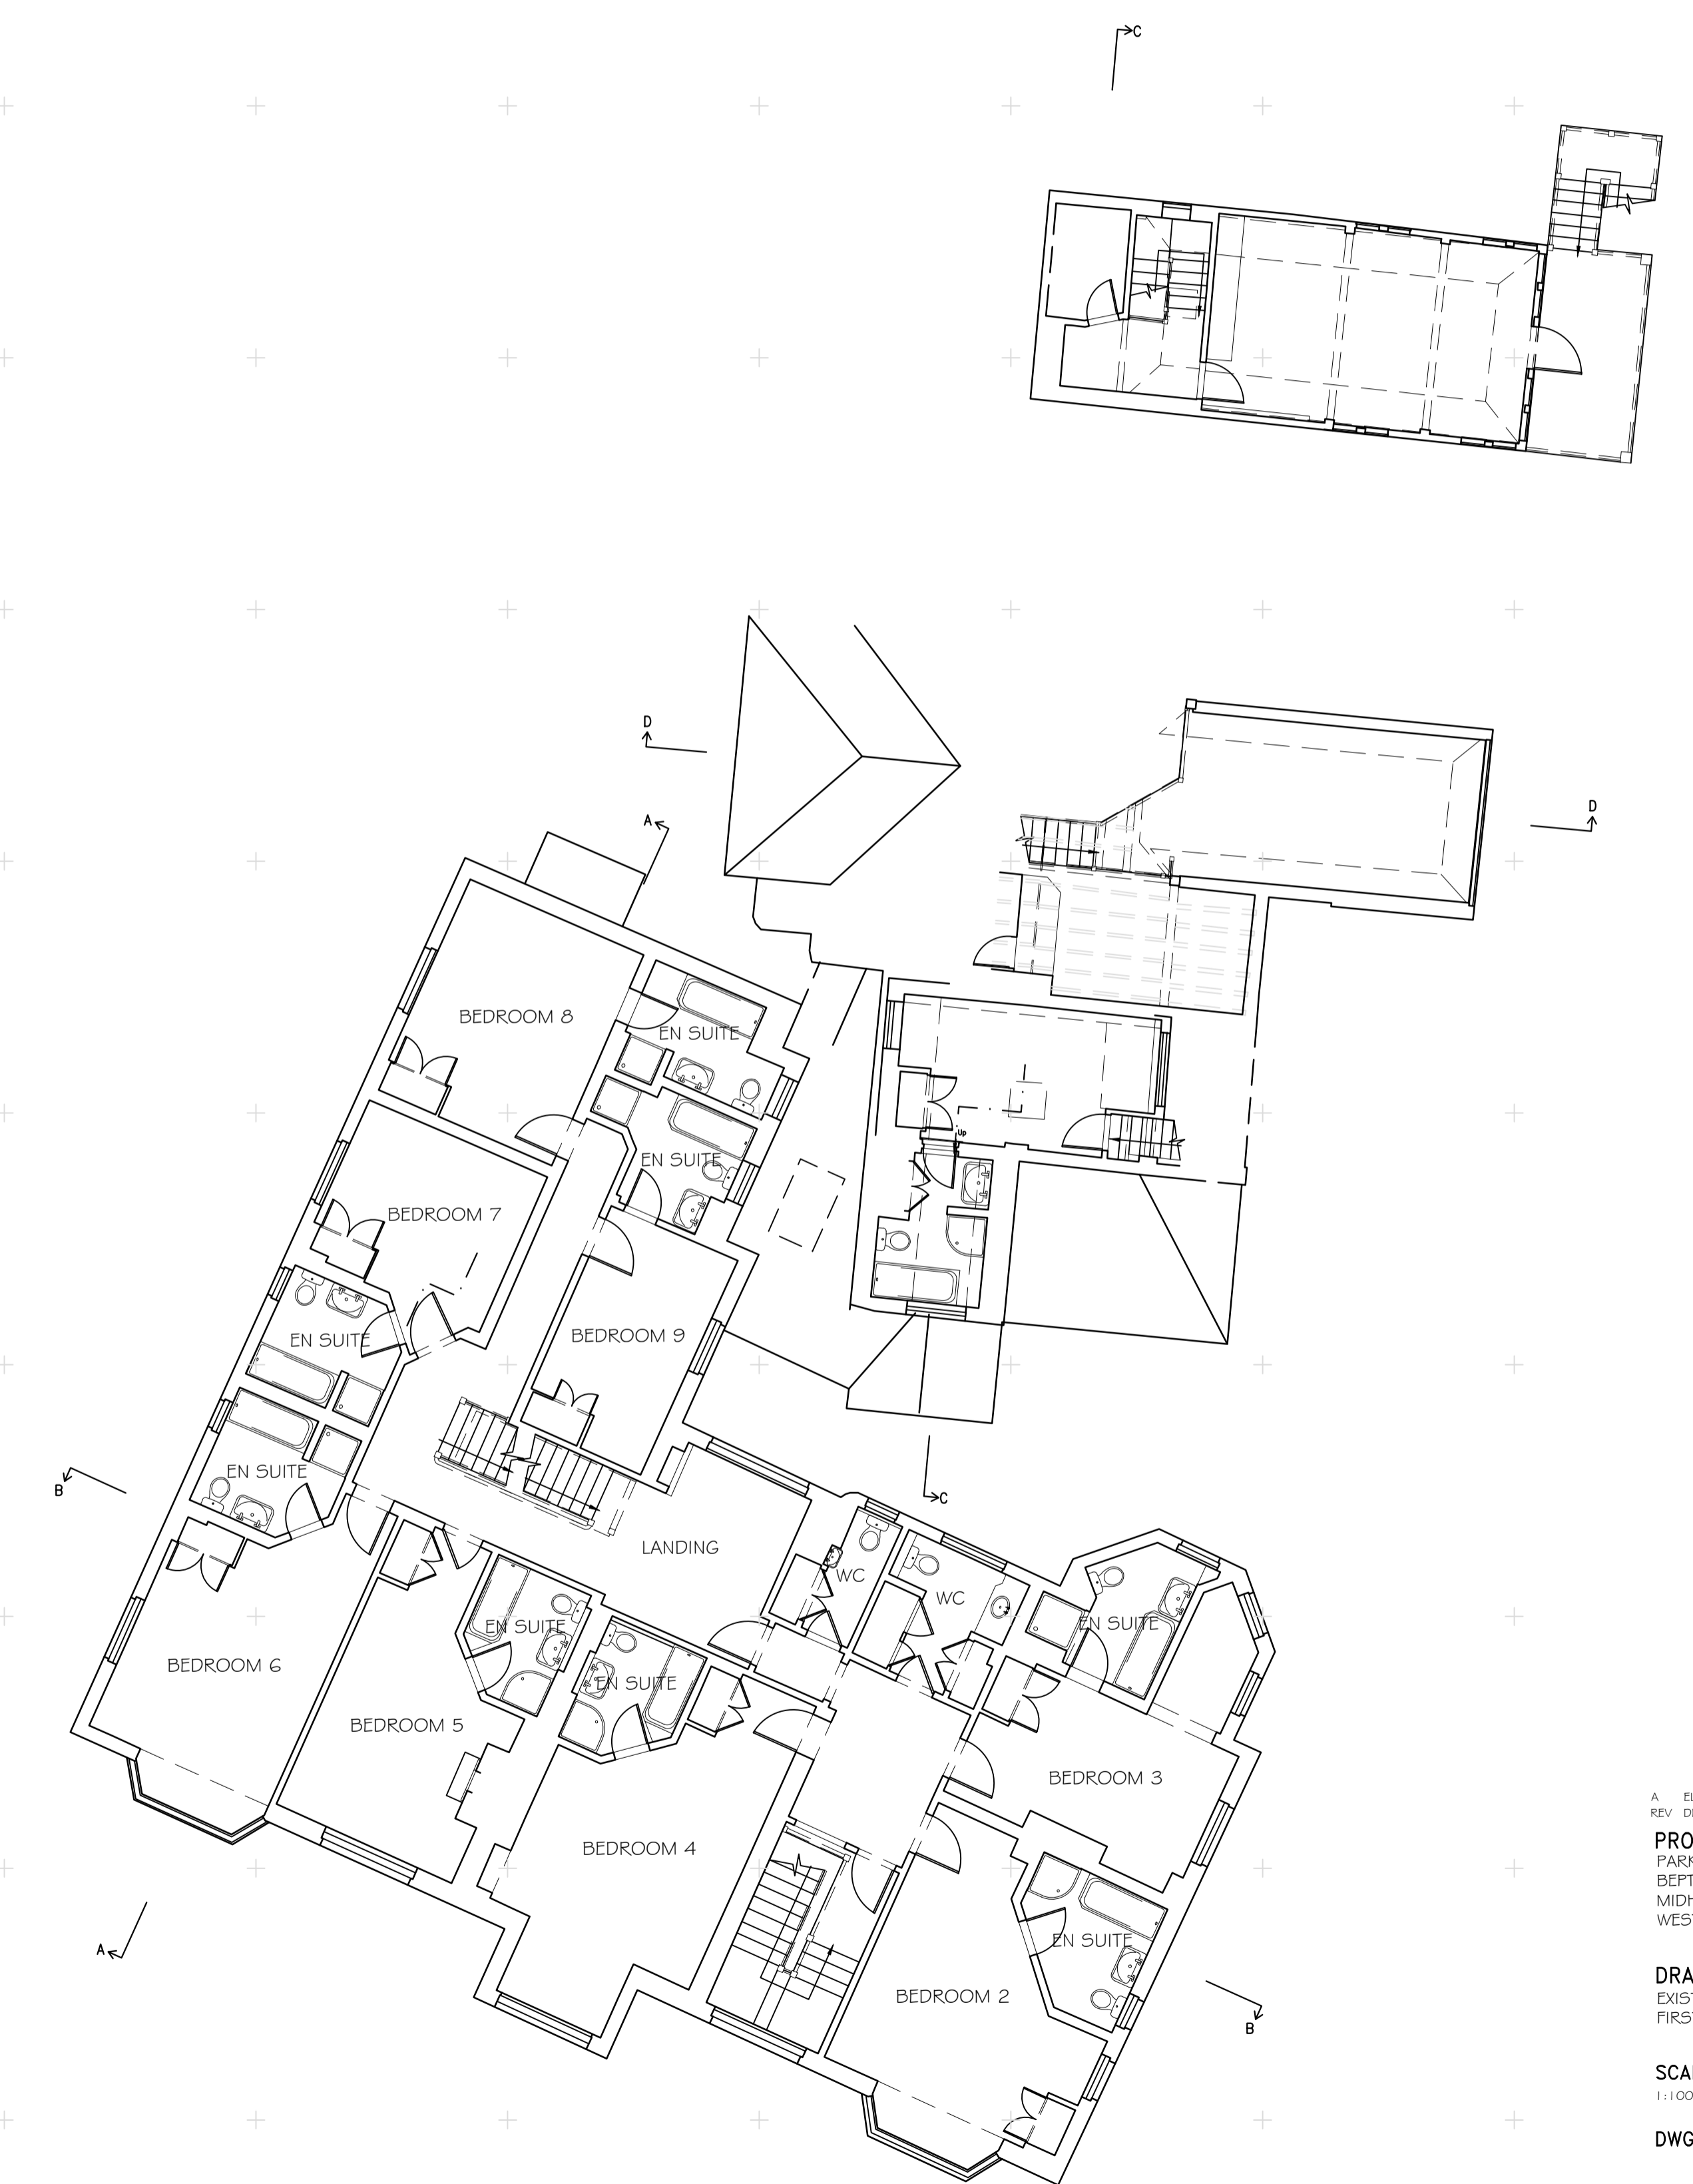

EXISTING PART FIRST FLOOR PLAN



A	ELEVATIONS OMITTED	31.01.22
REV	DESCRIPTION	DATE
PROJECT		
PARK HOUSE HOTEL		
SEFTON		
MIDHURST		
WEST SUSSEX GU29 0JB		
DRAWING TITLE		
EXISTING GROUND FLOOR PLAN & ROOF / FIRST FLOOR PLAN		
SCALE	DRAWN BY	DATE
1:100 @A1	FLB	SEP 21
DWG NO	1081/07	REV. A

Unit 3b Woodhorn Business Centre
 Woodhorn Lane
 Oving Chichester
 West Sussex PO20 2BX
 Tel 01243 774764
www.sloaneandbrown.co.uk

CHARTERED BUILDING SURVEYORS
SLOANE & BROWN
 ARCHITECTURAL SERVICES