



NOTES
 WRITTEN DIMENSIONS TO BE TAKEN IN PREFERENCE TO SCALE, AND ARE TO BE CHECKED ON SITE PRIOR TO COMMENCING WORK. THIS DRAWING IS TO BE READ IN CONJUNCTION WITH ALL OTHER DOCUMENTS RELATING TO THIS PROJECT. ANY DISCREPANCIES ARE TO BE REFERRED IMMEDIATELY TO THE PROJECT DESIGNER.
 THIS DRAWING IS COPYRIGHT, AND SHOULD NOT BE USED OR REPRODUCED WITHOUT PERMISSION.
 IT IS THE CONTRACTOR'S RESPONSIBILITY TO ENSURE COMPLIANCE WITH THE BUILDING REGULATIONS.

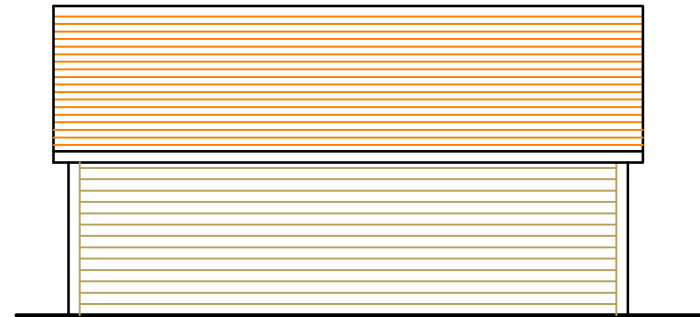

EAST ELEVATION



SOUTH ELEVATION

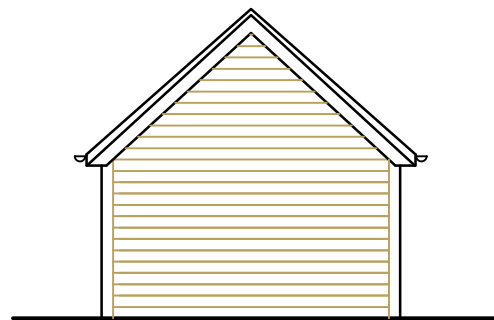


WEST ELEVATION



NORTH ELEVATION




FLOOR PLAN

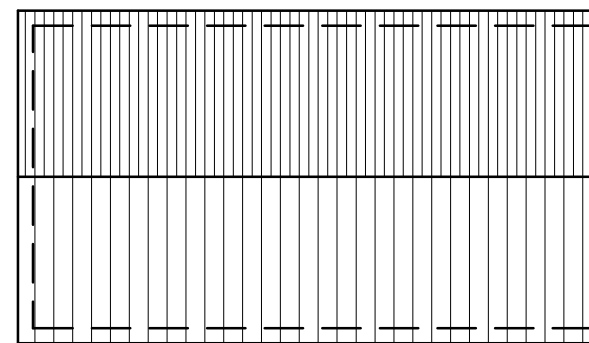

ROOF PLAN

Scale bar (m)

 

REV DESCRIPTION DATE

PROJECT
 PARK HOUSE HOTEL
 BEPTON
 MIDHURST
 WEST SUSSEX GU29 0JB

DRAWING TITLE
 EXISTING LAUNDRY - FLOOR PLANS & ELEVATIONS

SCALE 1:100 @A1
DRAWN BY PLB
DATE MAR 22

DWG NO 1081/12 **REV.** -

Unit 3b Woodhorn Business Centre
 Woodhorn Lane
 Oving Chichester
 West Sussex PO20 2BX
 Tel 01243 774764
www.sloaneandbrown.co.uk

