
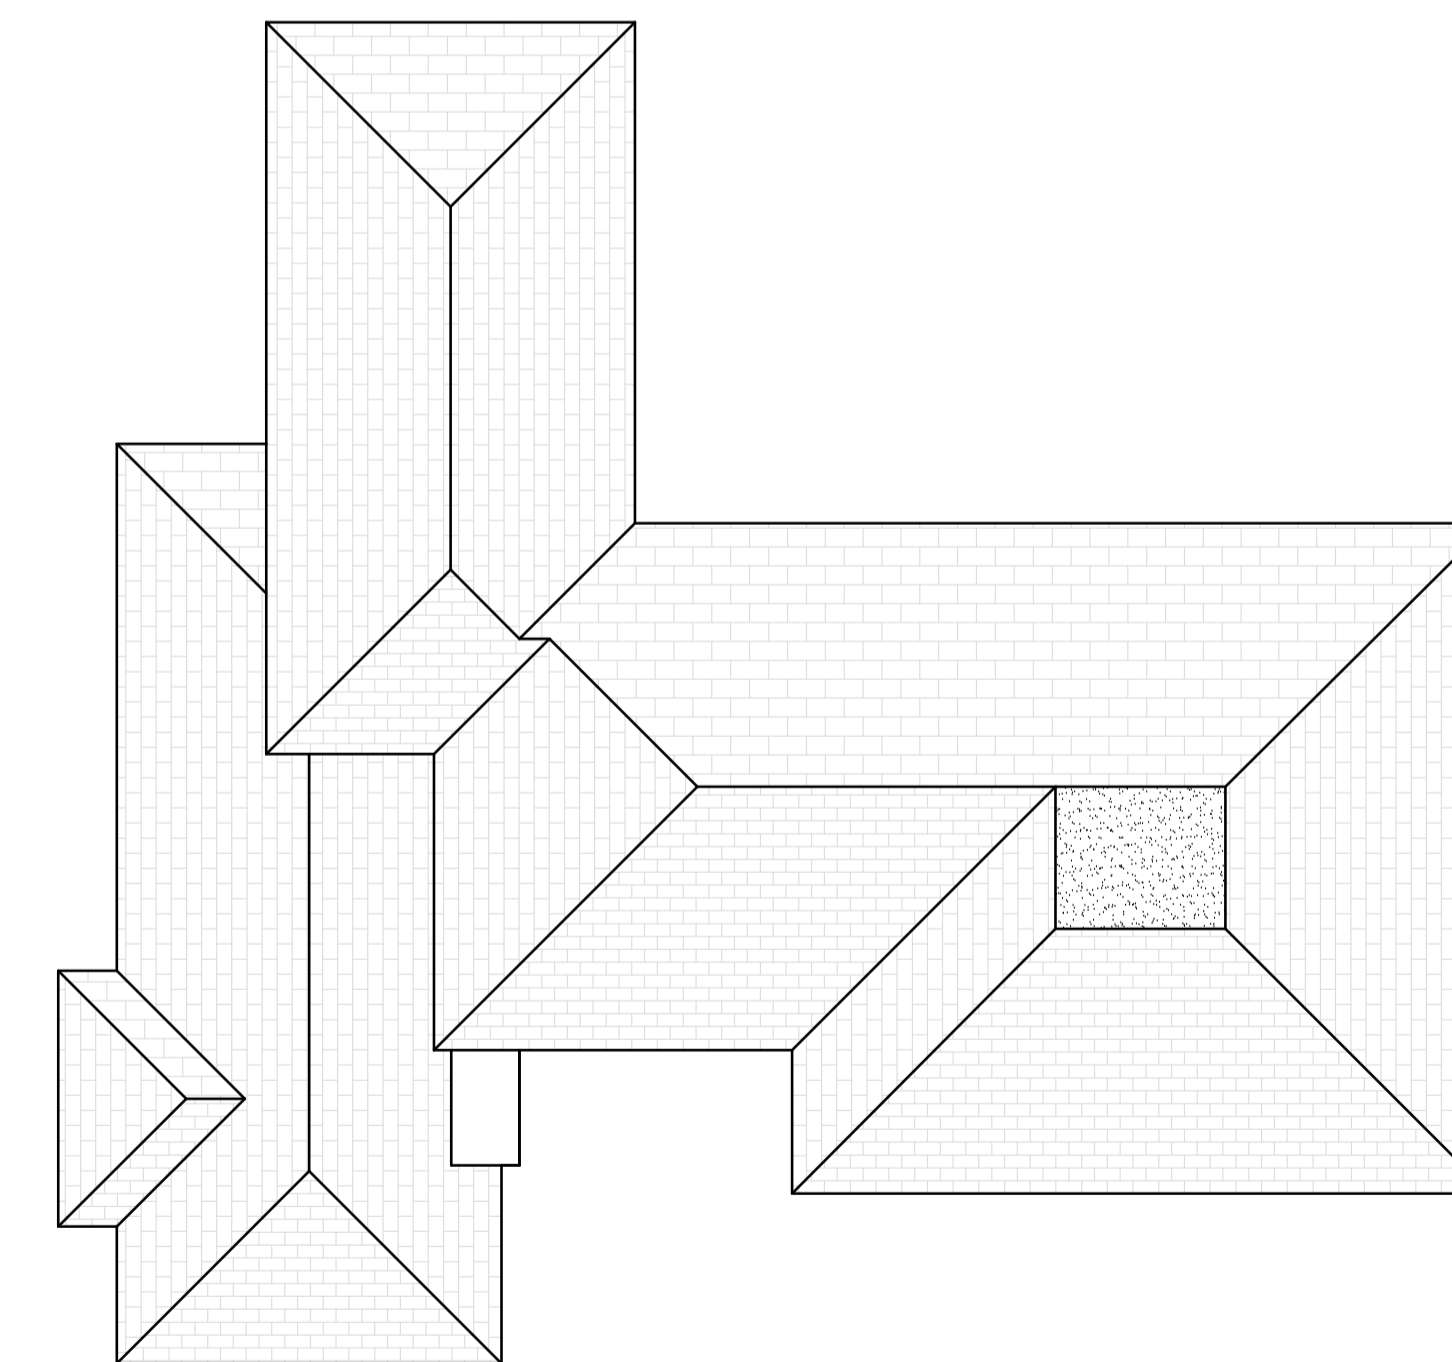


Existing Roof Plan 1/100

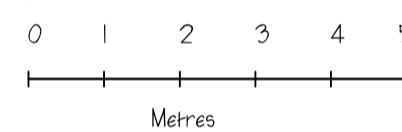

Proposed Roof Plan 1/100

MONARCH
Design and Build Ltd

9 Bury Lane
Bramfield
Hertfordshire
SG14 2QL
Tel: 01992 500008
Mobile: 07812 243399
Email: nethankins@hotmail.com

Project
Proposed extensions and alterations
Thurlwood House
Bramfield
SG14 2QG

Drawing Title
Roof Plans
Block Plan

Scale 1/100, 1/200 @ A1	Date Feb 2022	Drawn by NH
----------------------------	------------------	----------------

Drawing No. NH/965/03	Rev.
---------------------------------	------