

Front Elevation




Rear Elevation




Side Elevation



Side Elevation

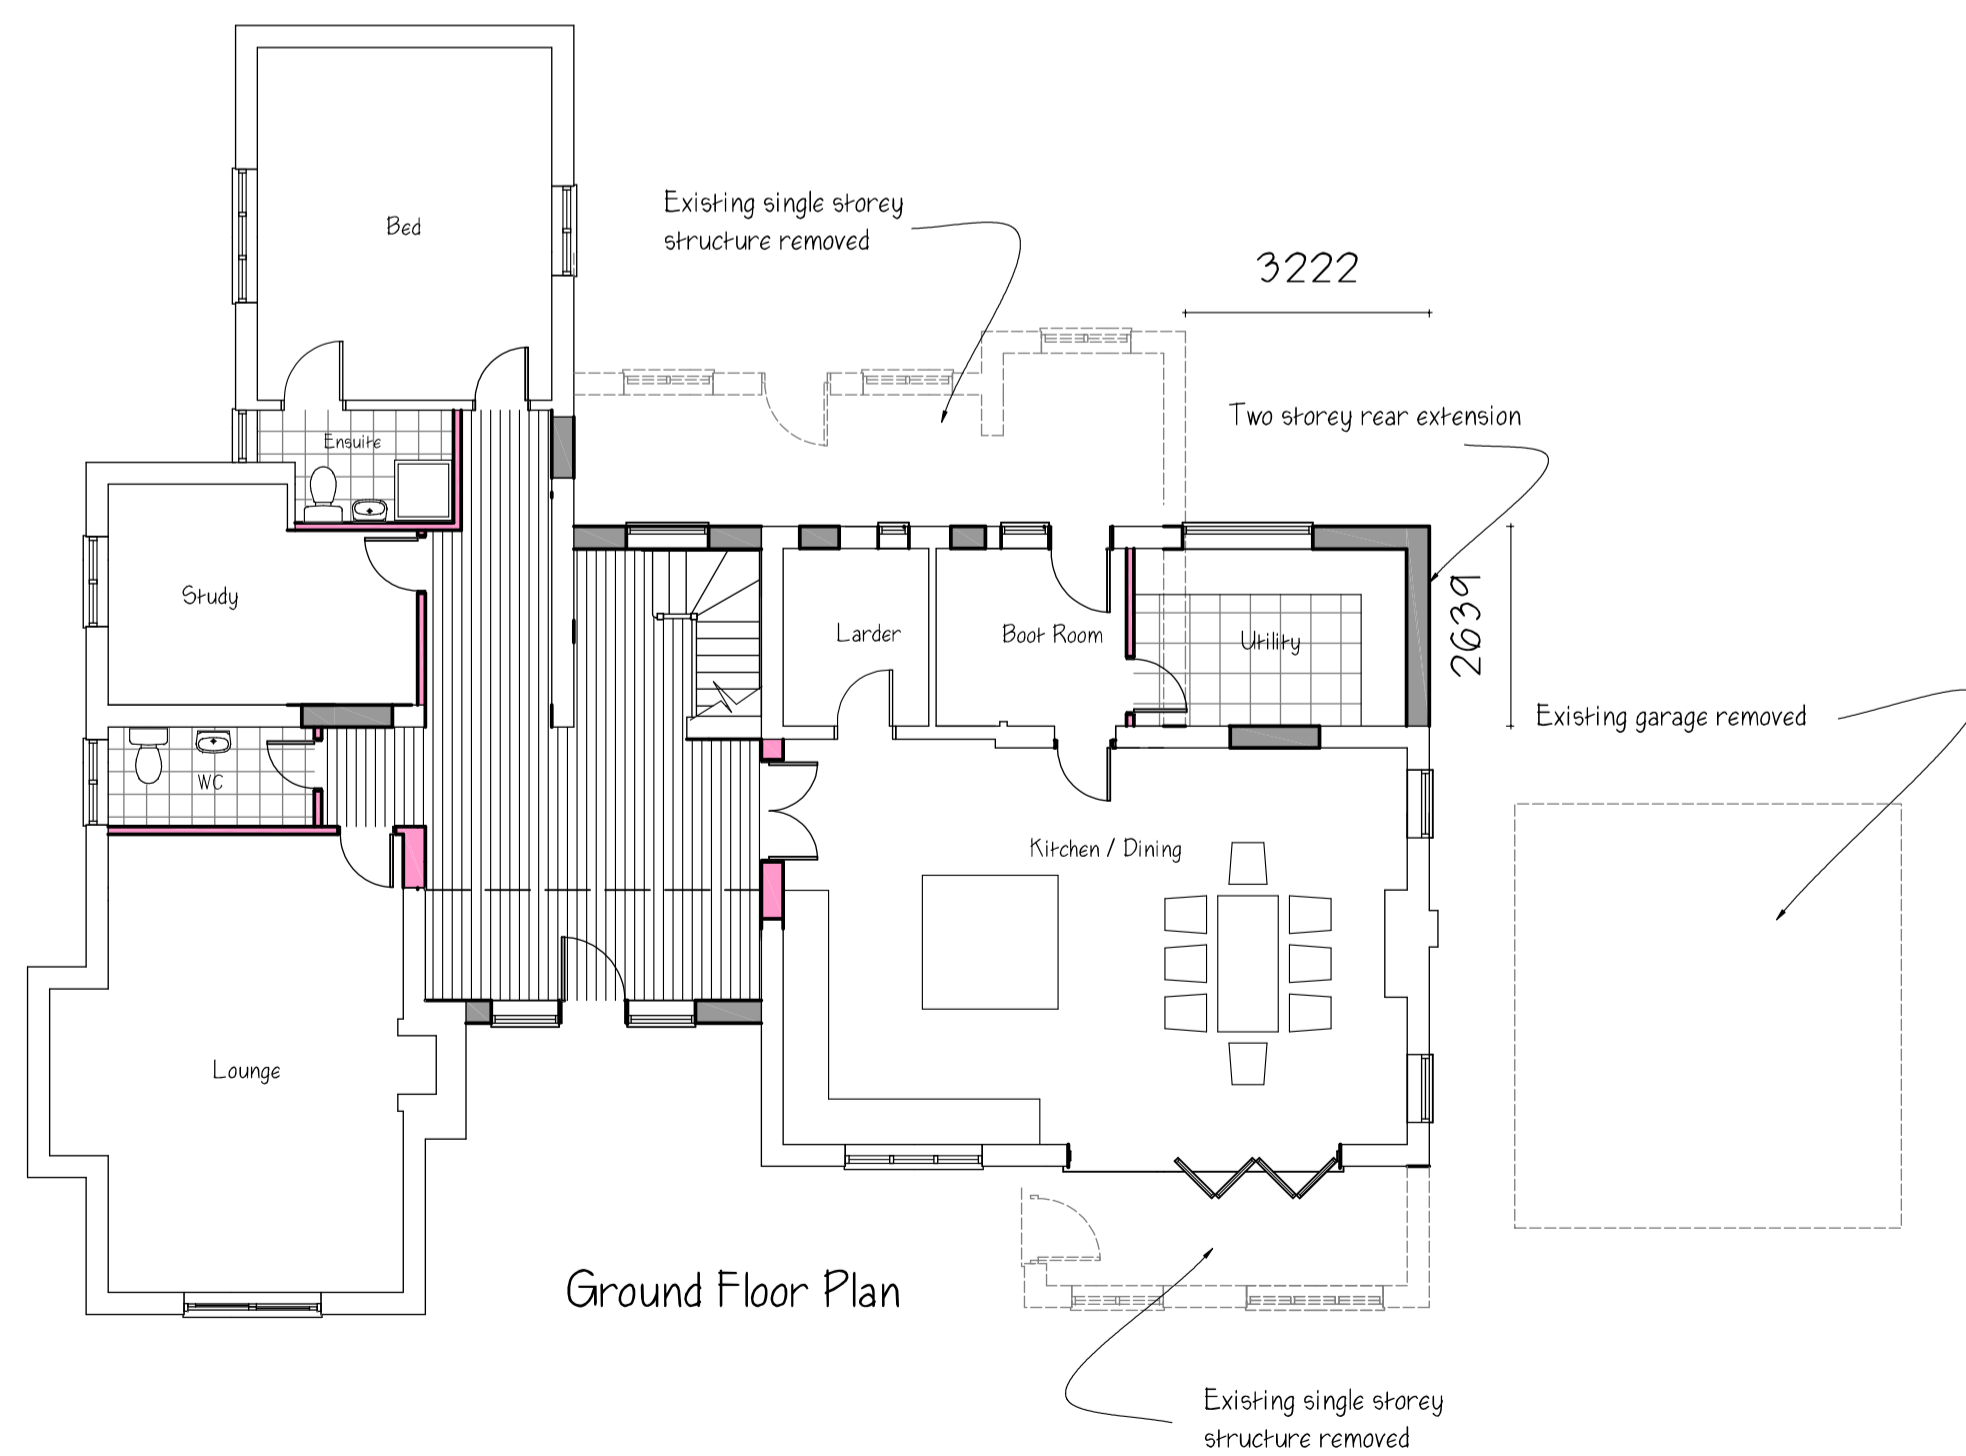

Ground Floor Plan

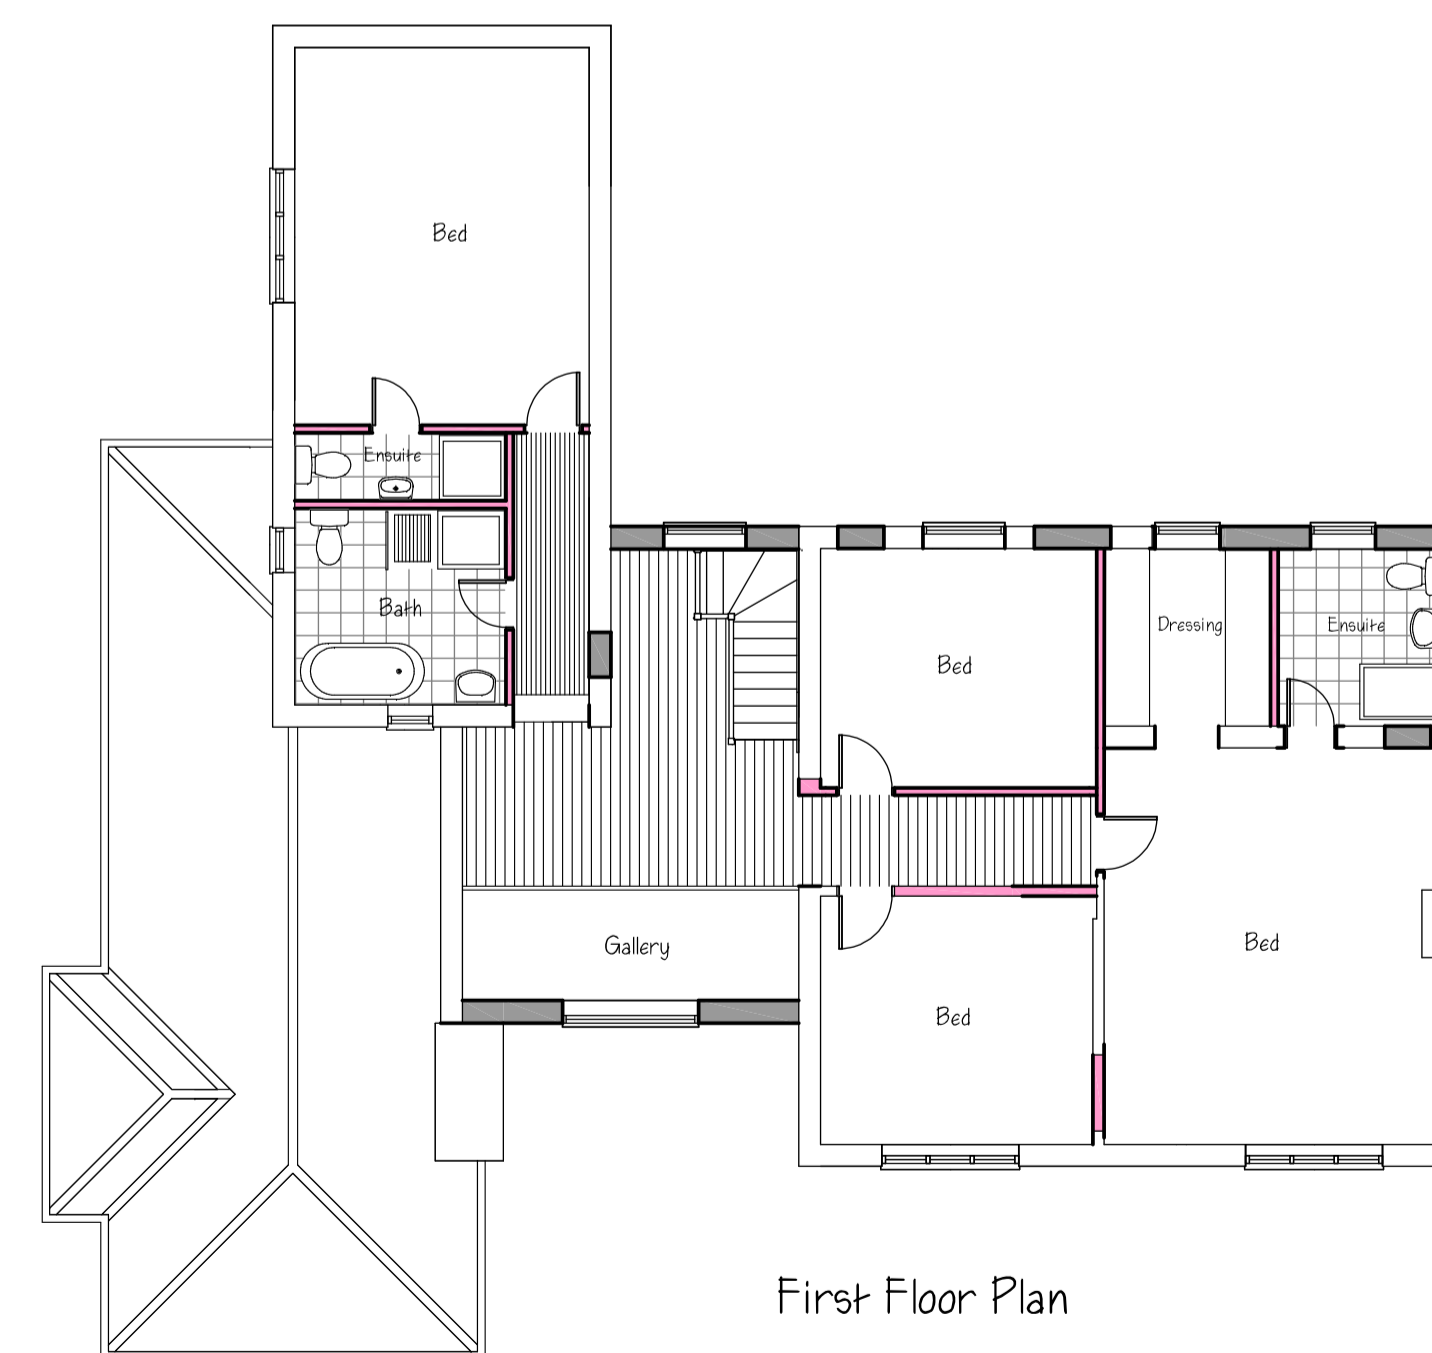

First Floor Plan

Total Floor Area 257.5 m²

MONARCH

Design and Build Ltd

9 Bury Lane
Bramfield
Hertfordshire
SG14 2QL
Tel: 01992 500008
Mobile: 07812 243399
Email: nethankins@hotmail.com

Project
Proposed extensions and alterations
Thurlwood House
Bramfield
SG14 2QG

Drawing Title
Proposed Plans and Elevations

Scale 1/100 @ A1	Date Feb 2022	Drawn by NH
---------------------	------------------	----------------

Drawing No. NH/965/02	Rev.
--------------------------	------