




Proposed South Elevation

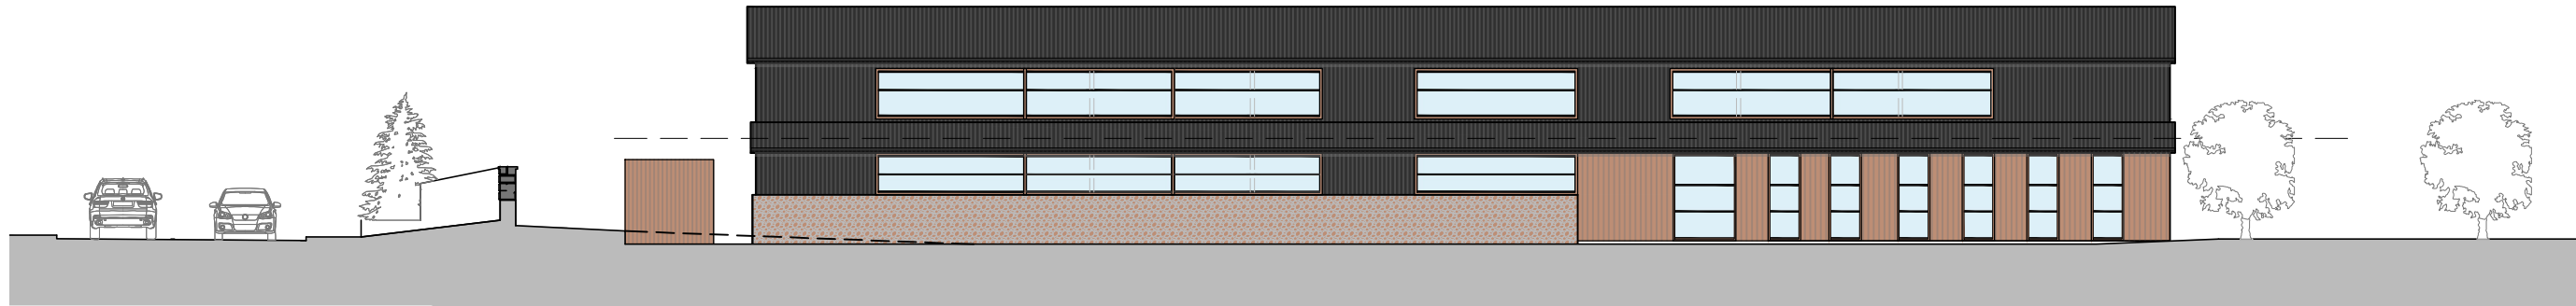


Proposed North Elevation

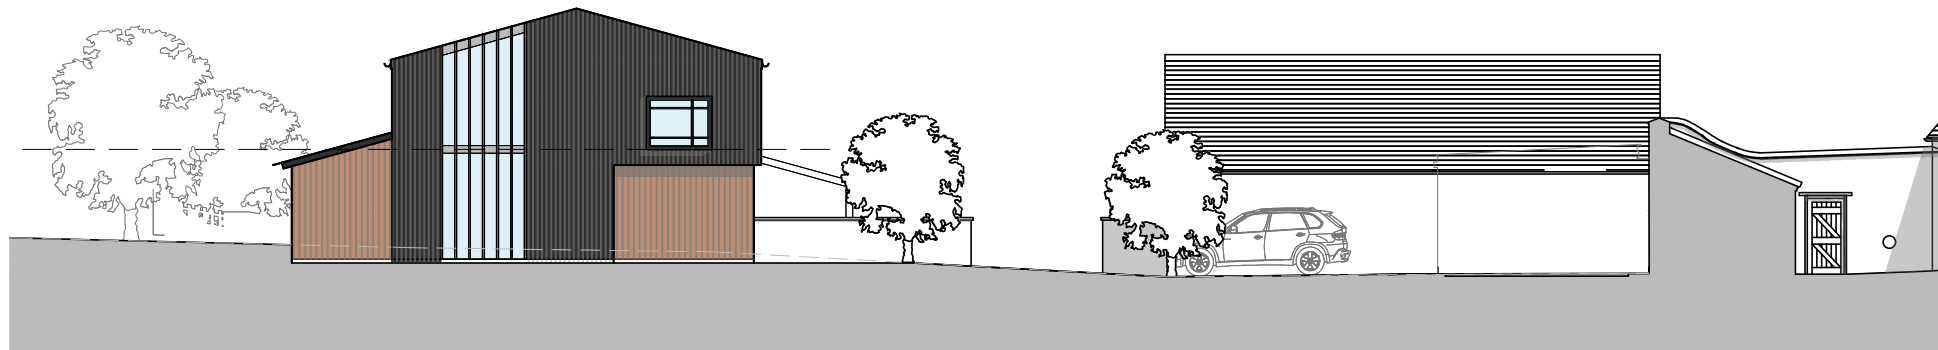

Proposed West Elevation

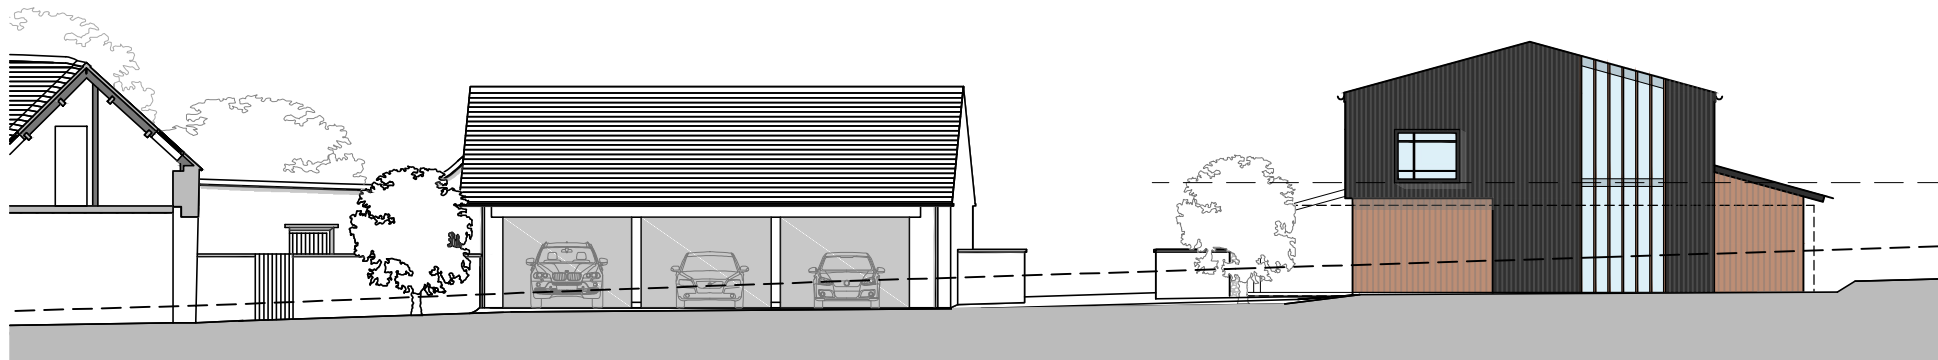

Proposed East Elevation

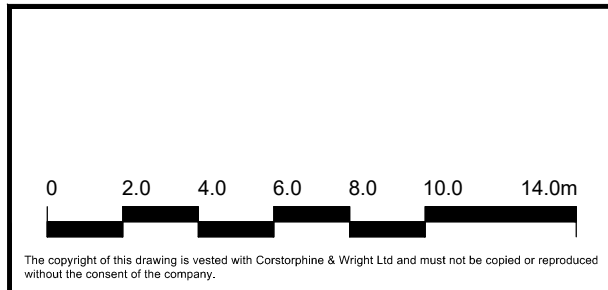

P-01	Elevations amended to match updated footprint, plant/bin store added, PV's added	14.02.22	NB	IW
Rev.	Description	Date	Drw.	Chk.

Client Adalta Real		Corstorphine & Wright		
Project Chapel House Farm Chipping Norton				
Drawing Title Office Barn and amenities Proposed Elevations - Straw Barn		Warwick Studio Brook Hall, Brook Street, Warwick, CV34 4BL 01926 658 444 corstorphine-wright.com		
Drawing Status PLANNING		Drawing No. 21139-0183-OB	Revision P-01	
Drawn NB	Checked IW	Paper Size A3	Scale 1:200	Date 21.12.21