


Existing First Floor Plan




Existing Side Elevation



Existing Front Elevation

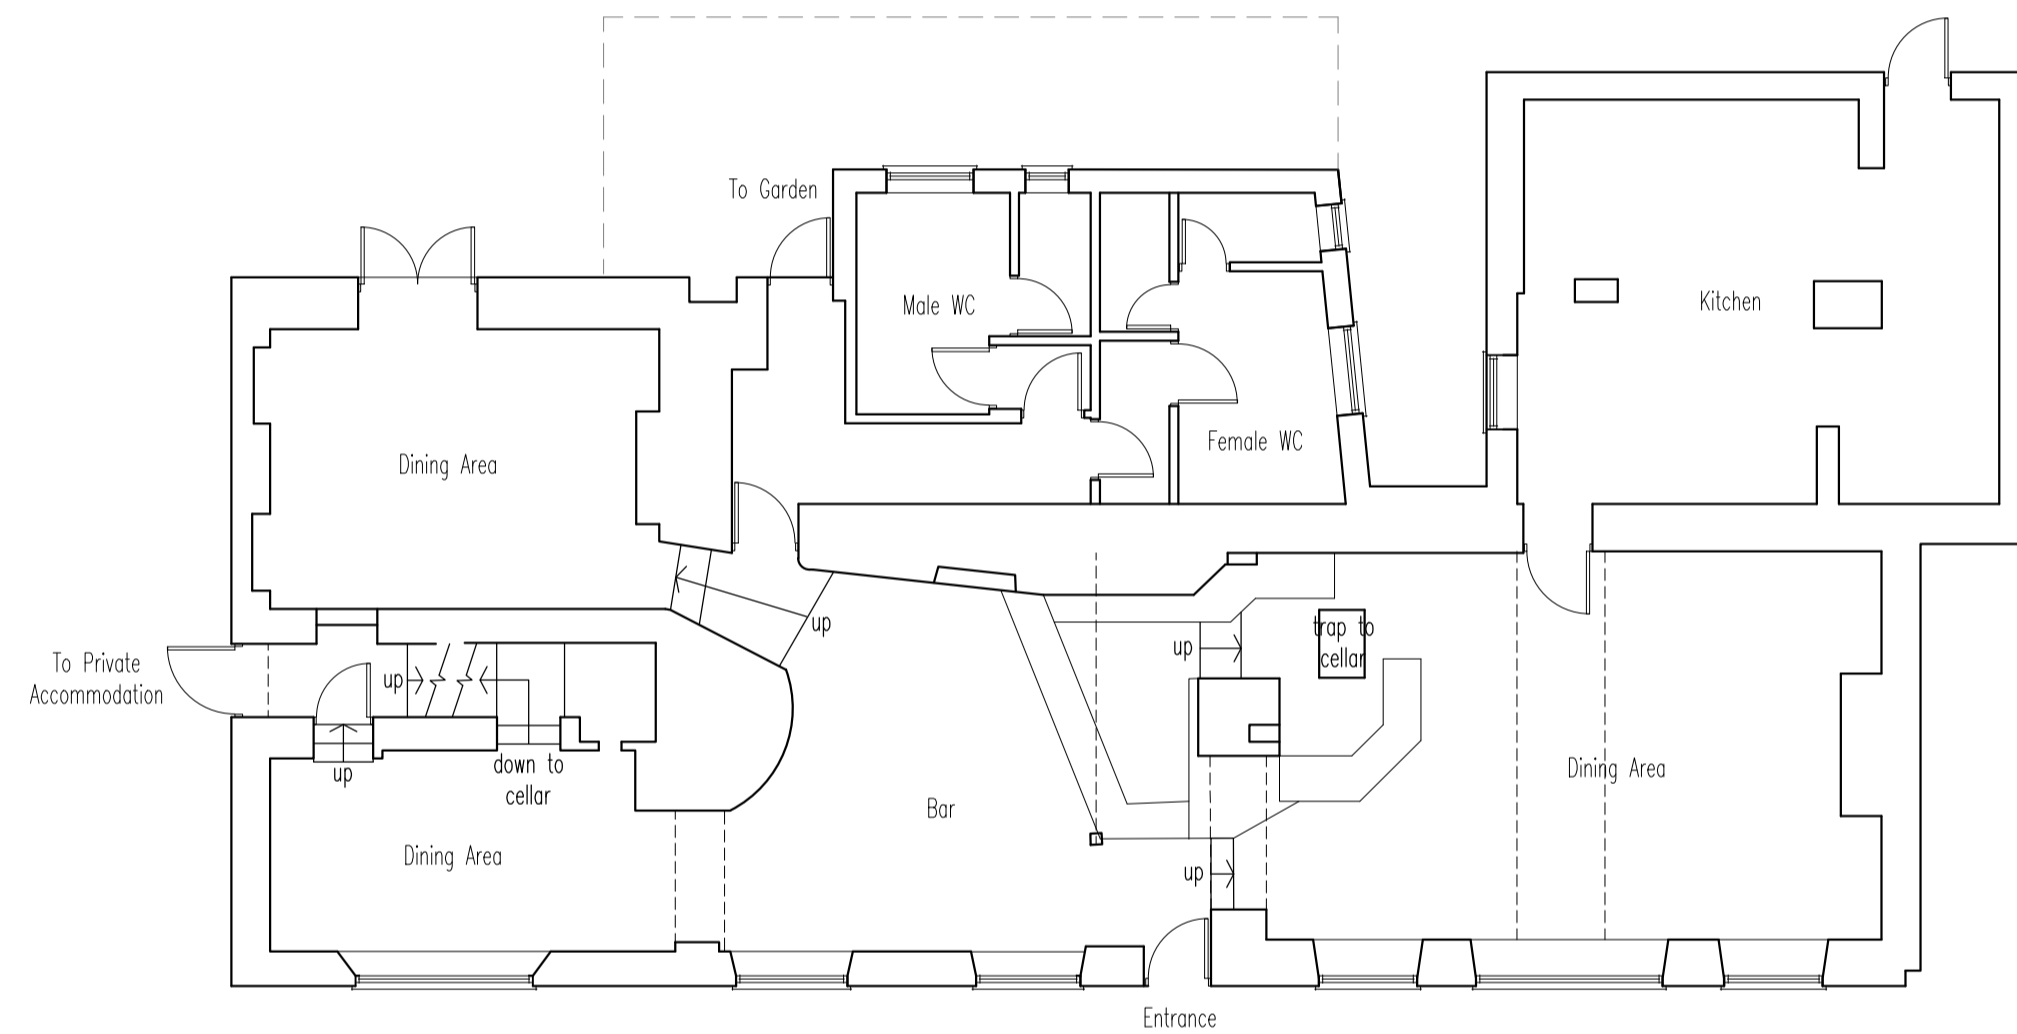


Existing Ground Floor Plan

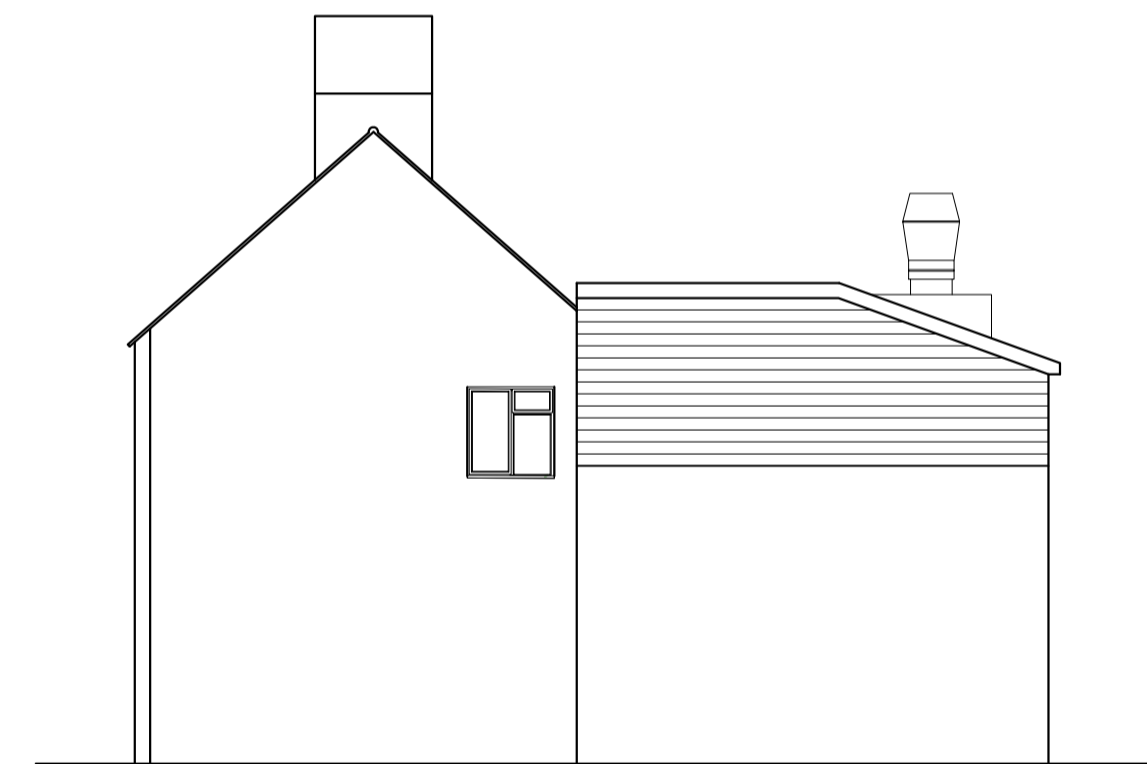


Existing Side Elevation



Existing Rear Elevation

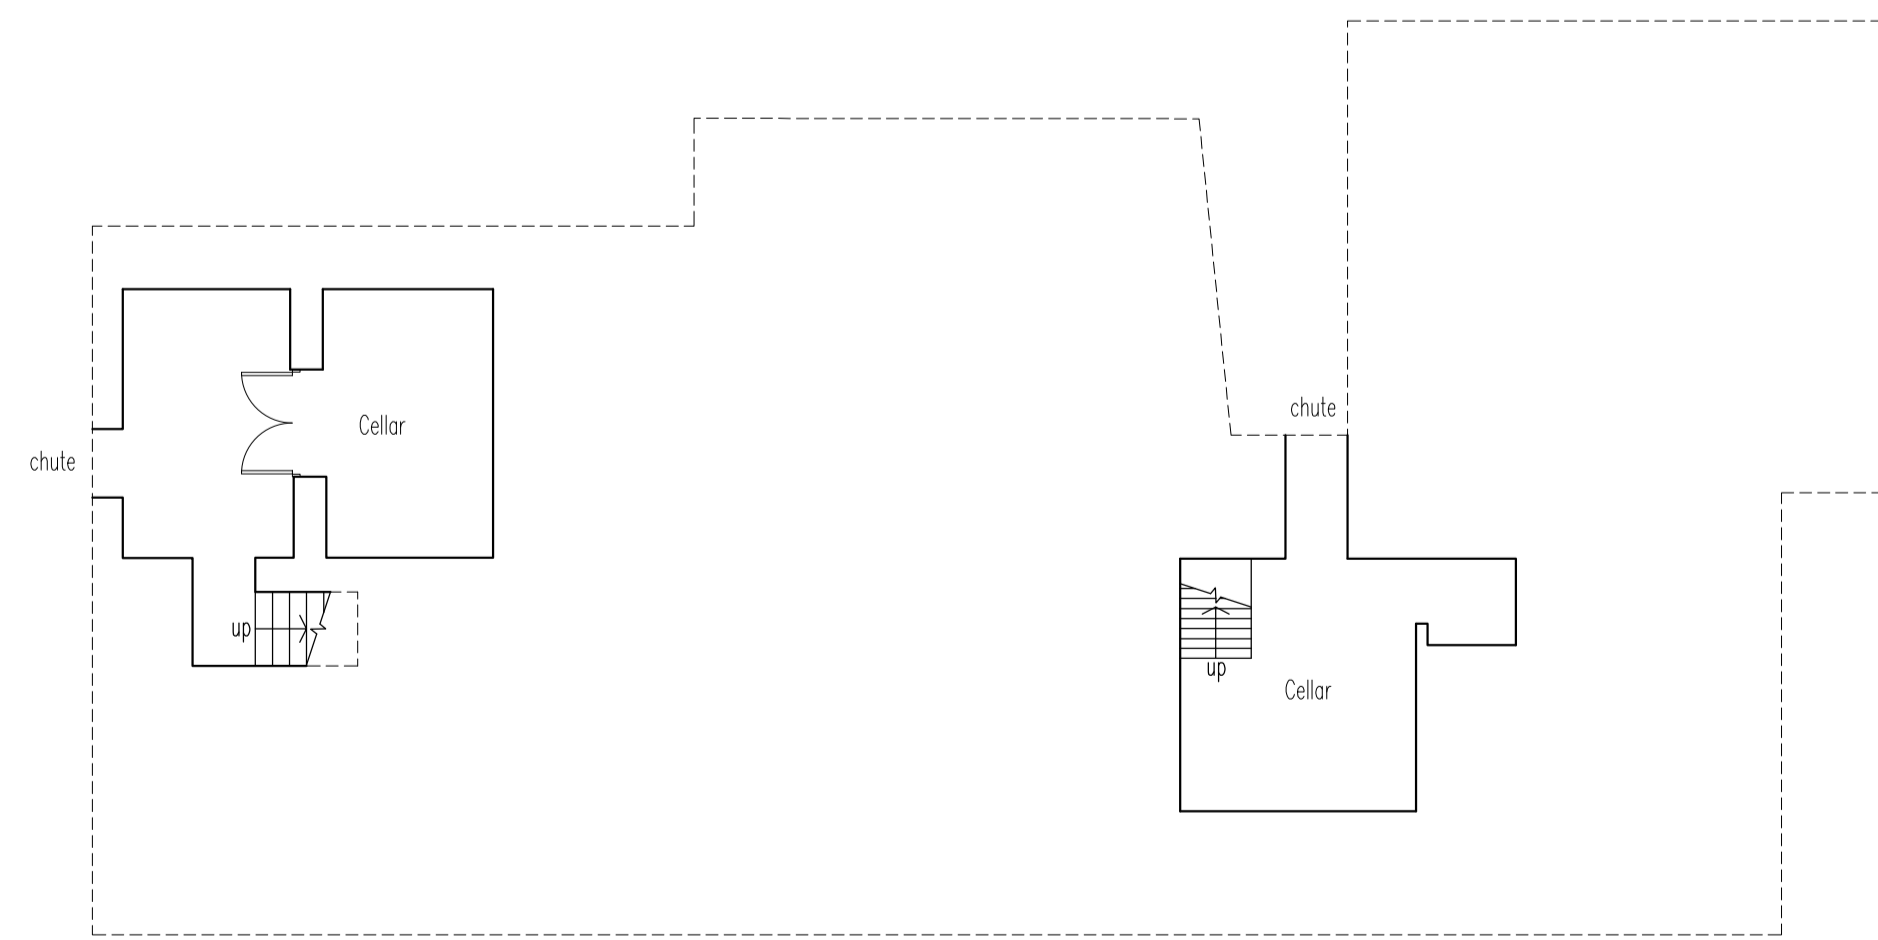

Existing Cellar Plan

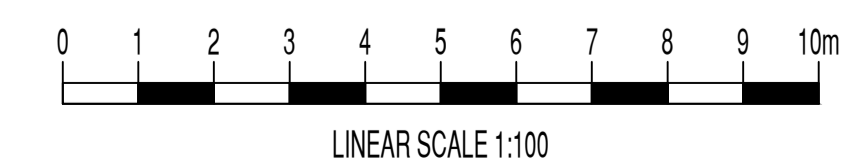

Mr Vidic
PROJECT
The Bell, 3 Far Lane, Coleby, Lincoln, LN5 0AH.
TITLE
Existing Floor Plans and Elevations

Oakhouse Architecture Ltd
T 07985 300399 E jhcad@icloud.com

A1	1:100	Sept 2020
----	-------	-----------

DRAWING No.

20 / 681 / 1