


Proposed First Floor Plan




Proposed Side Elevation



Proposed Front Elevation

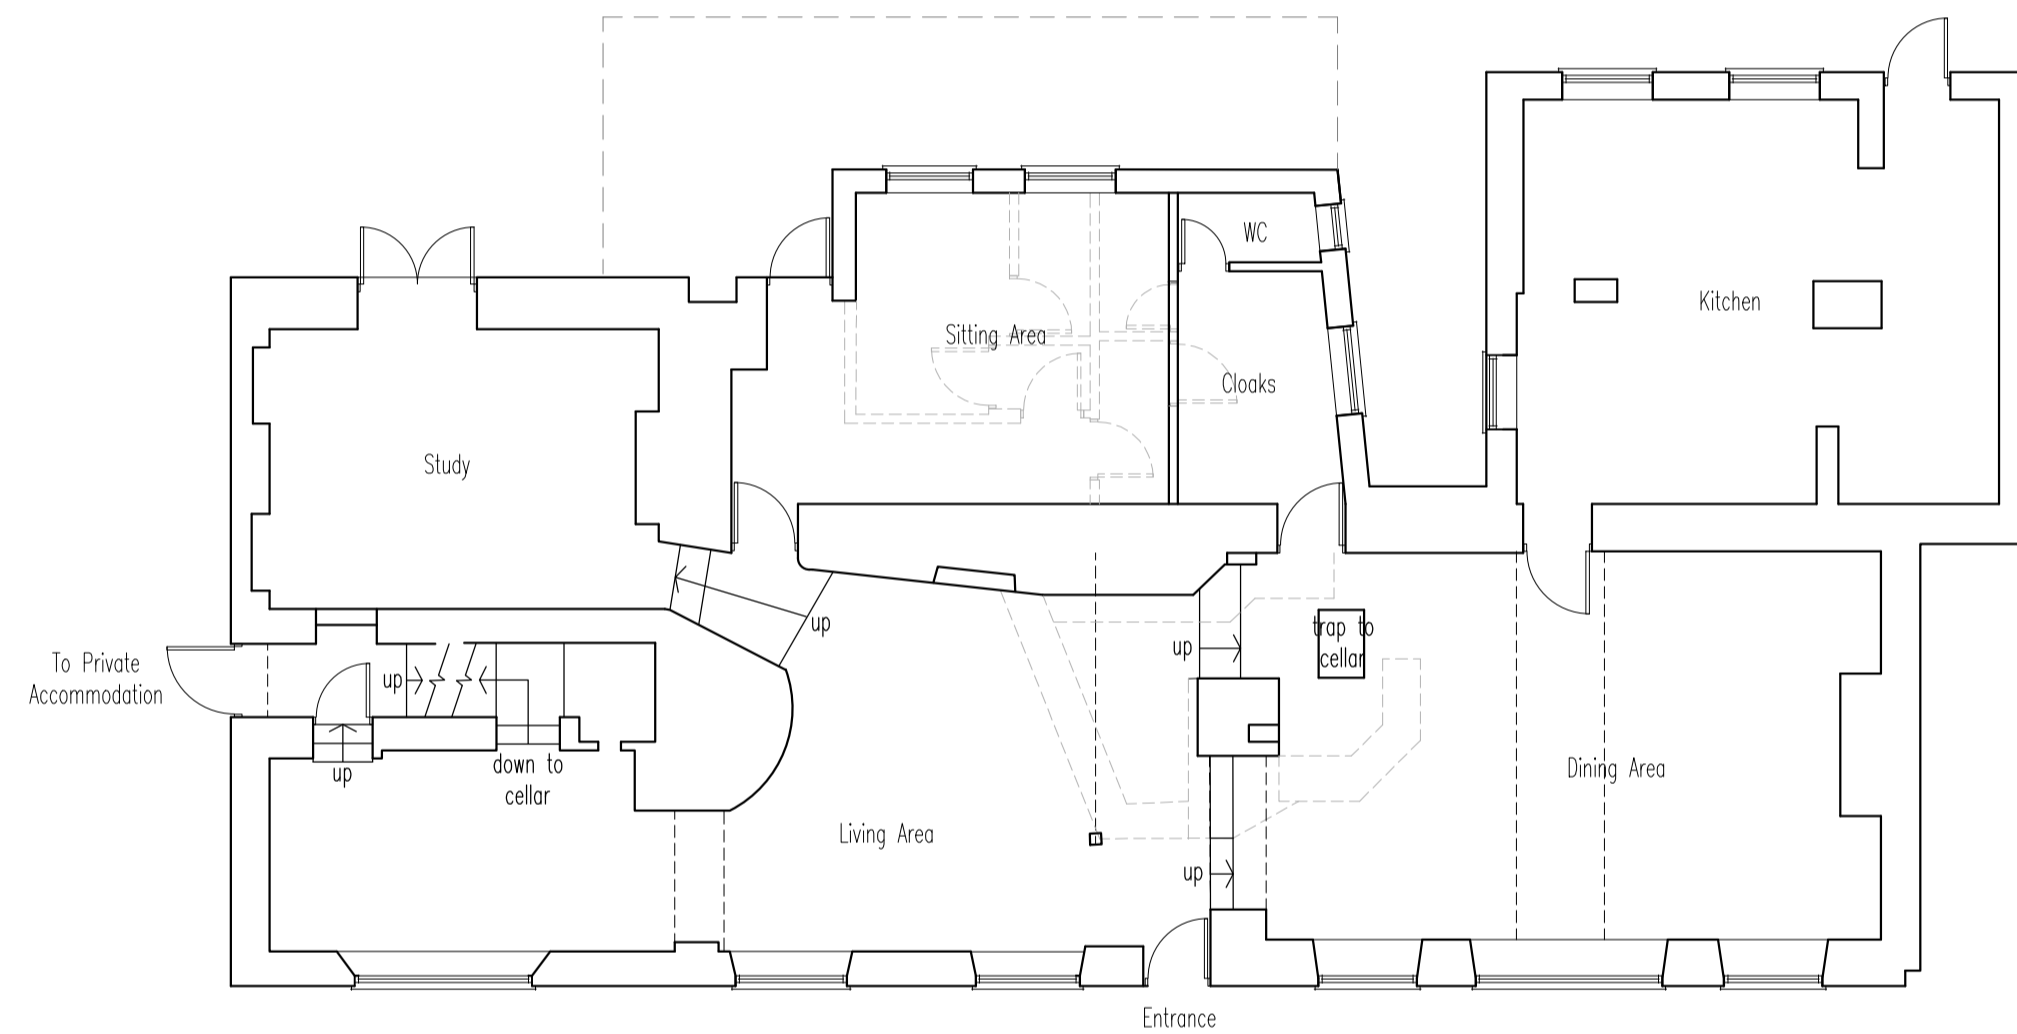


Proposed Ground Floor Plan

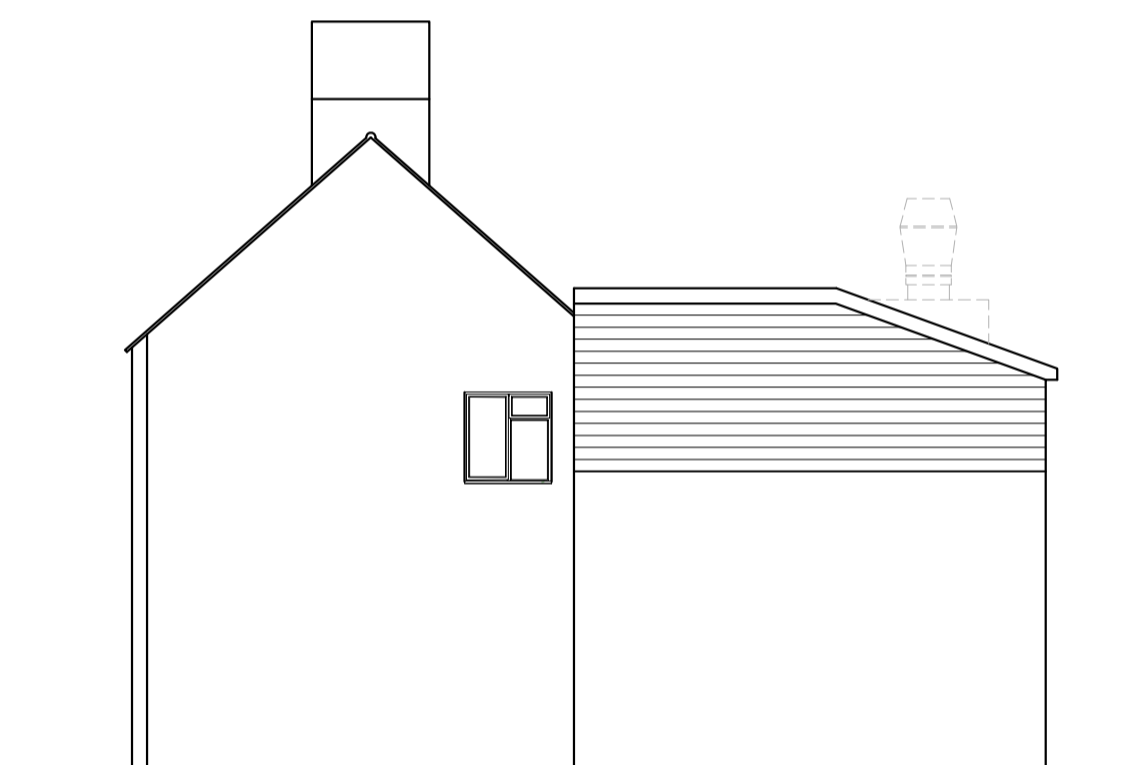


Proposed Side Elevation



Proposed Rear Elevation

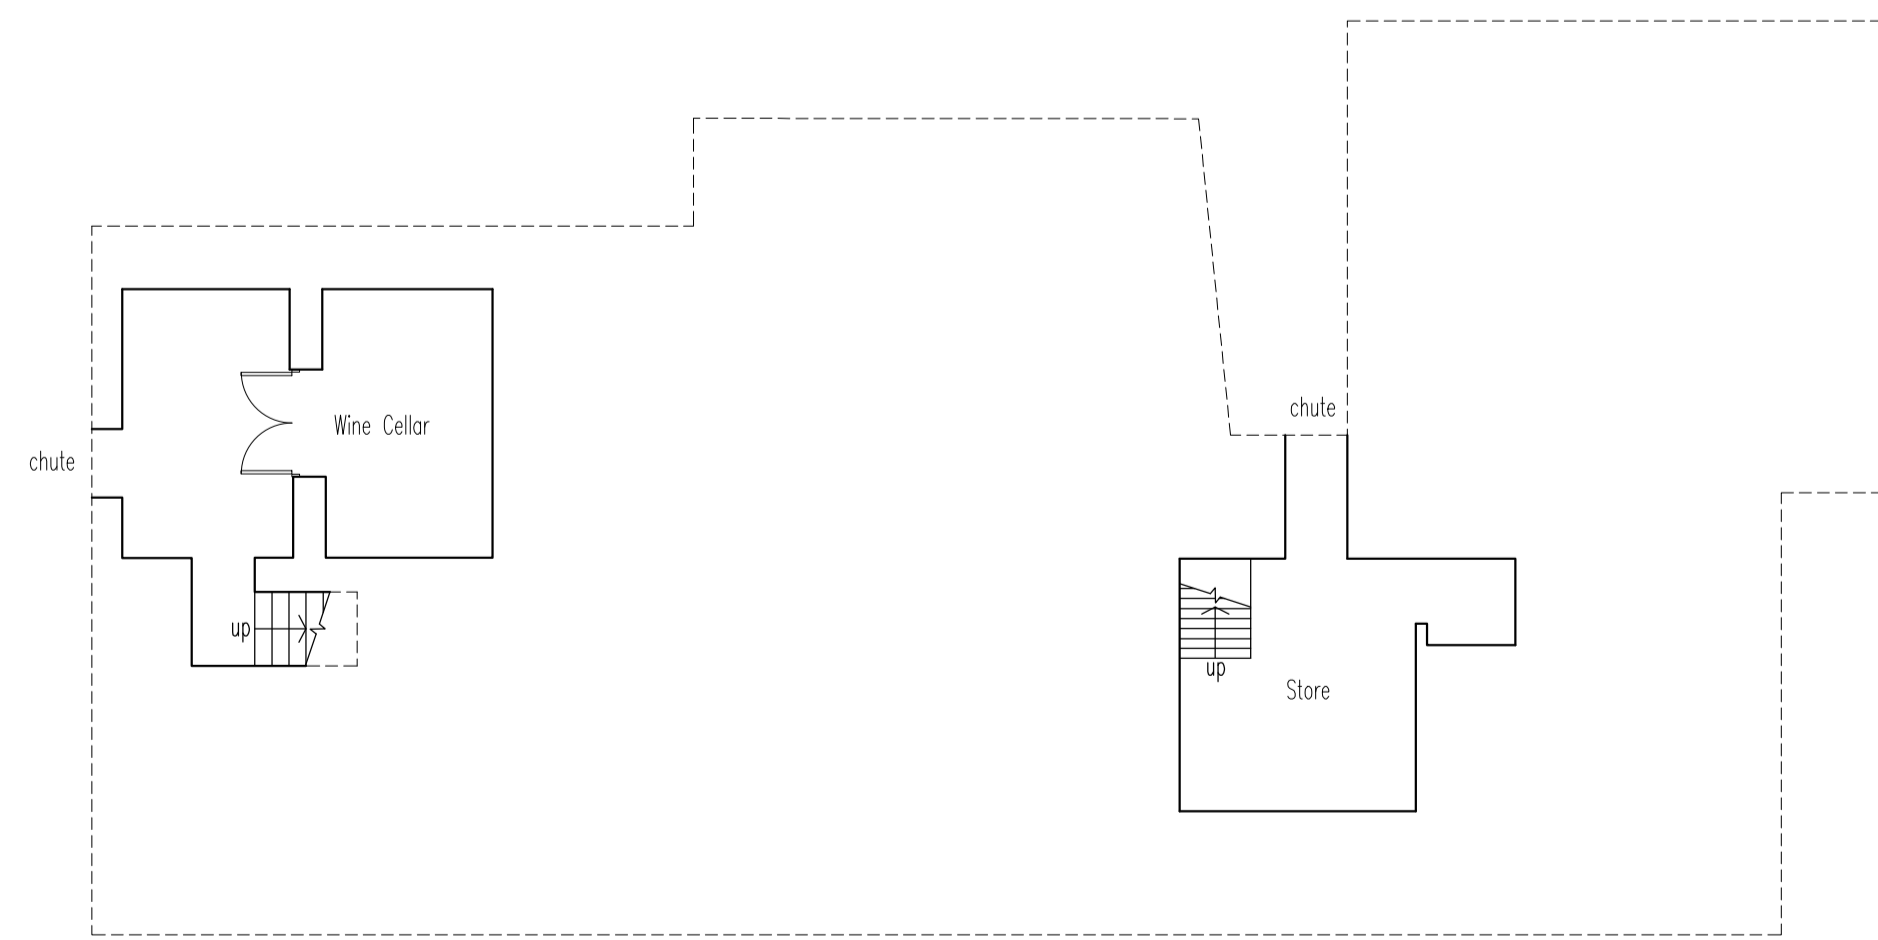

Proposed Cellar Plan

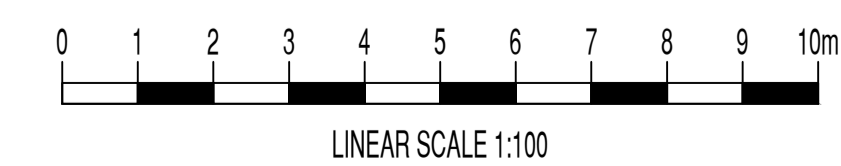

Mr Vidic  
PROJECT  
The Bell, 3 Far Lane, Coleby, Lincoln, LN5 0AH.  
TITLE  
Proposed Floor Plans and Elevations

Oakhouse Architecture Ltd  
T 07985 300399 E jhcad@icloud.com

A1	1:100	Sept 2020
----	-------	-----------

DRAWING No.

20 / 681 / 2