
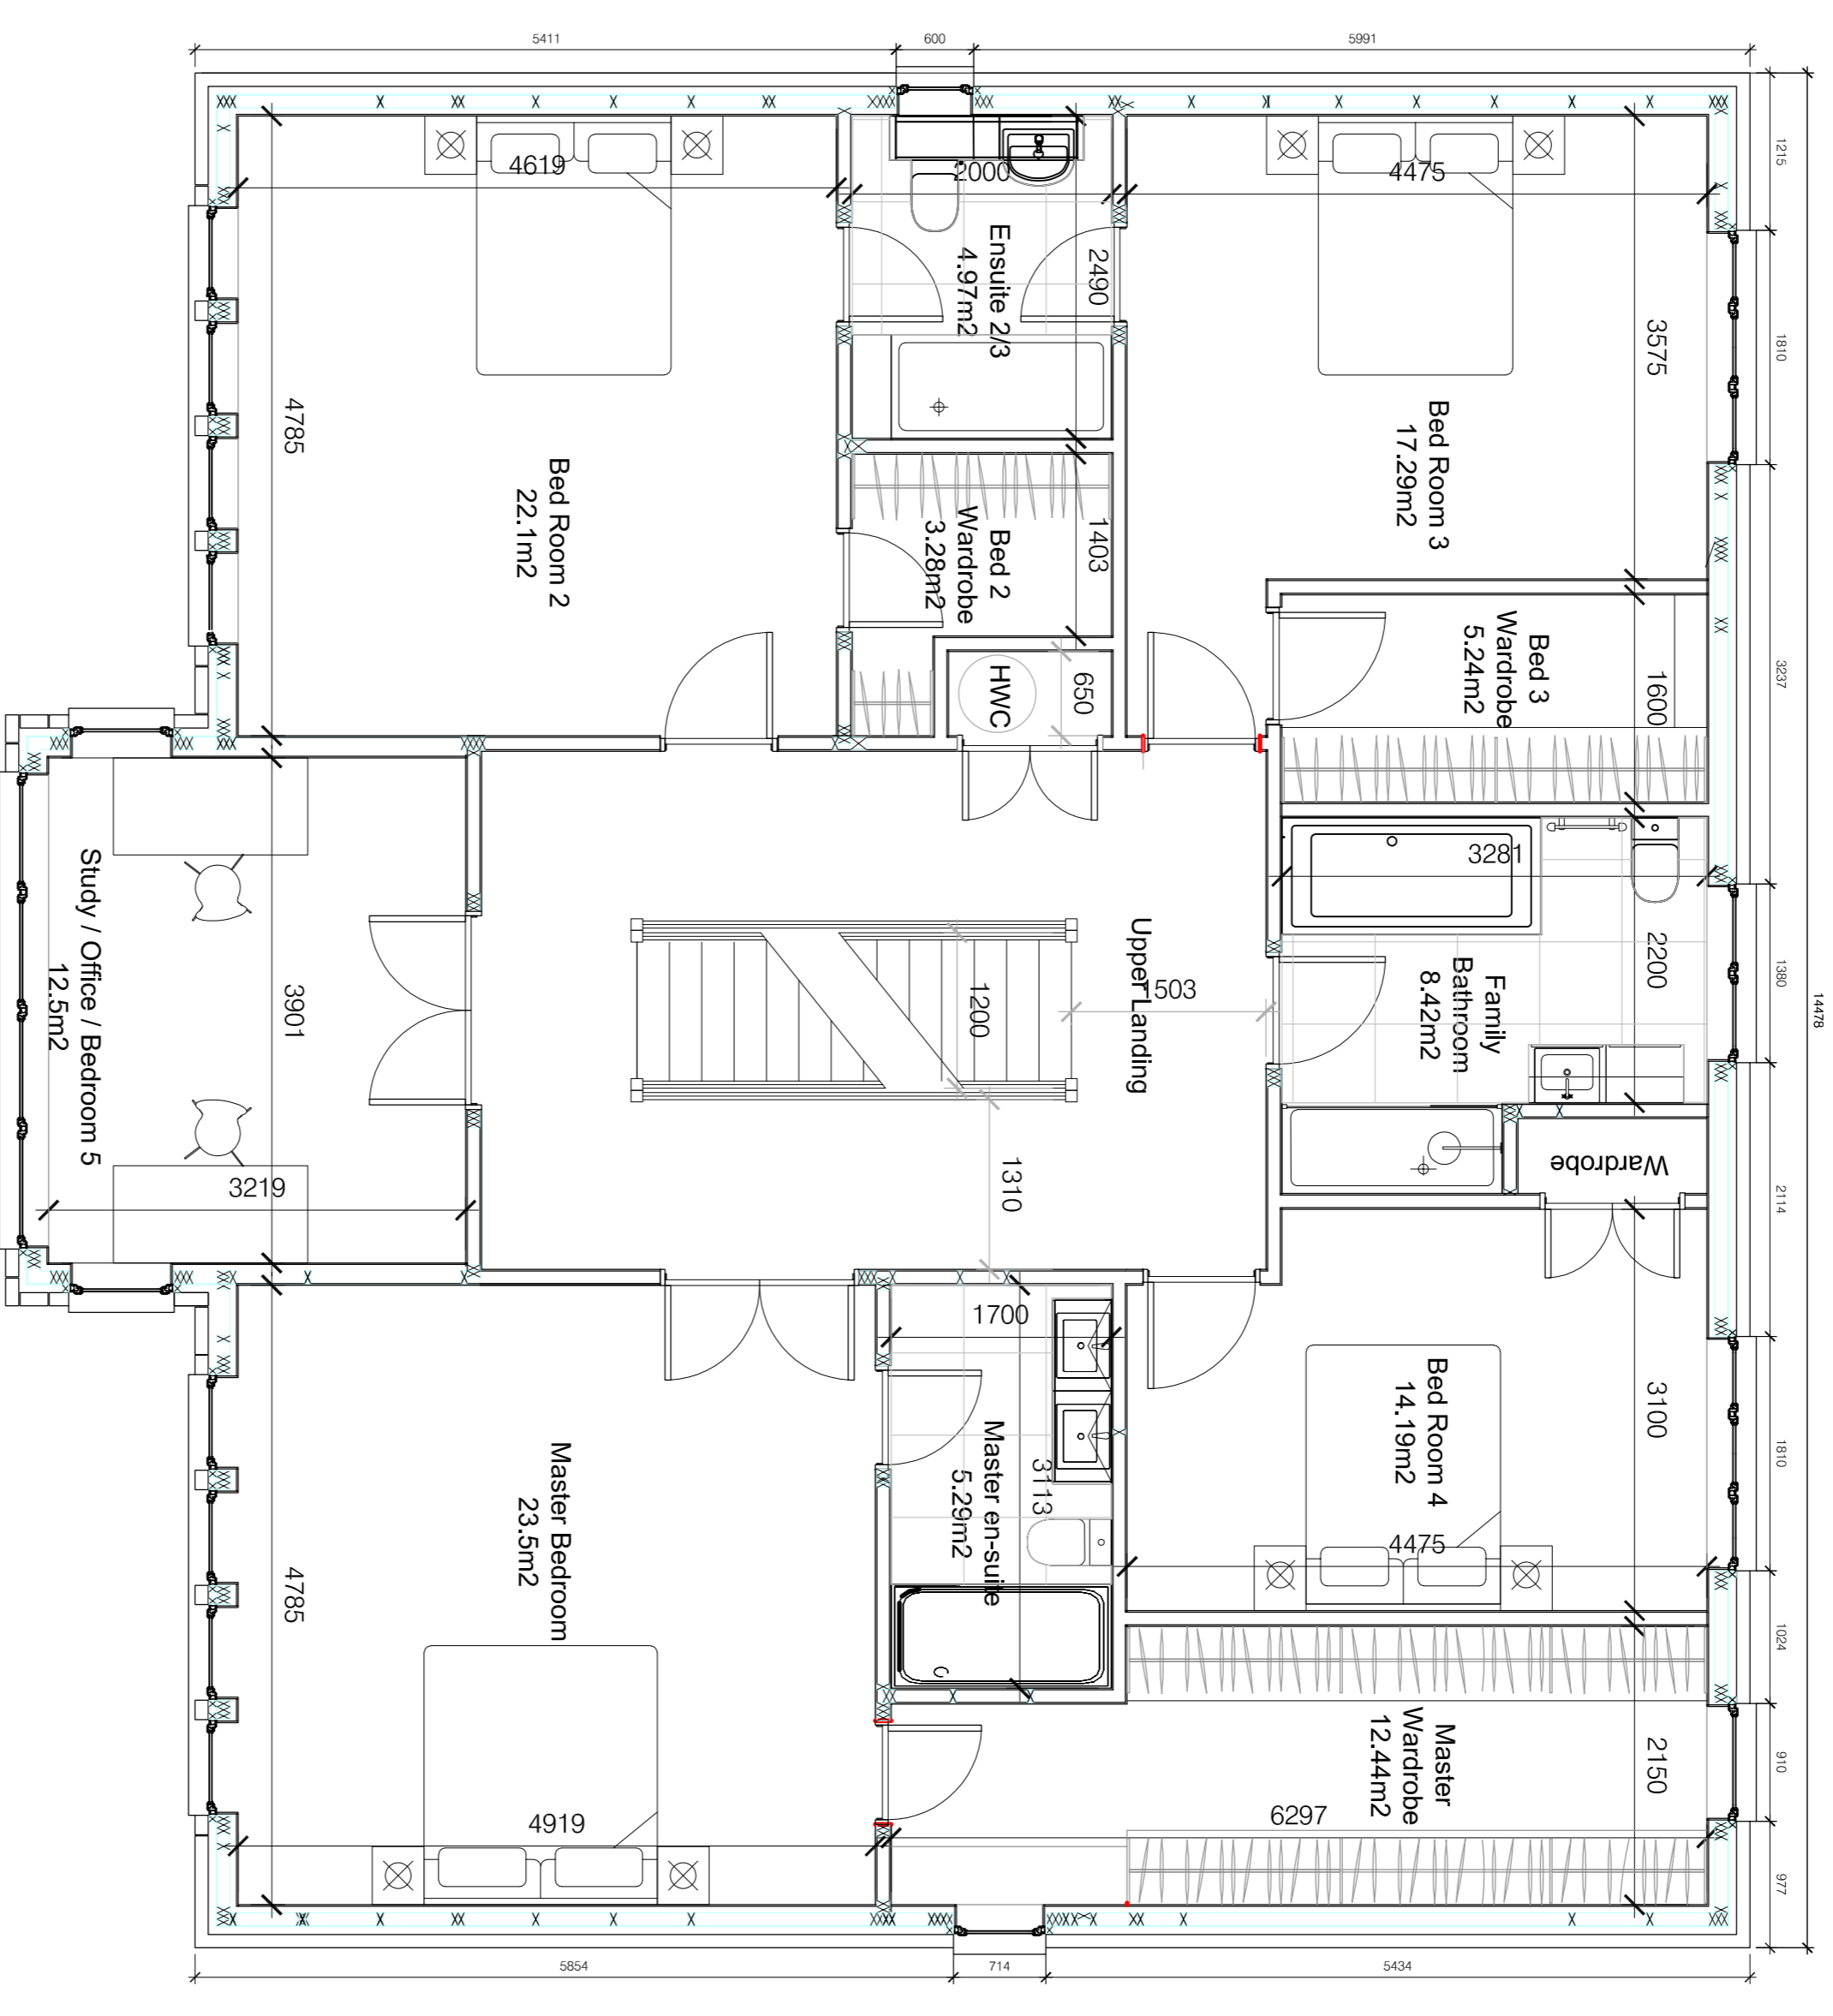


Ground Floor Plan
 Scale 1:50

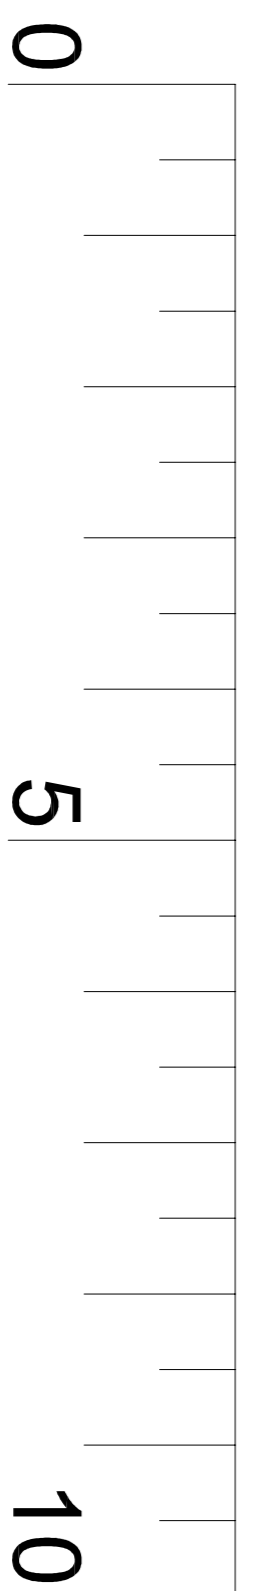

First Floor Plan
 Scale 1:50

DATE OF ISSUE
 5 January 2022

Do not scale from this drawing.
 If in doubt, ask.
 This drawing is the property of th-dm and must not be copied, reproduced or disclosed without written permission.
 revisions:

All Dimensions shown are approximate and may be subject to alteration on site.
 No furniture, fittings or finishes should be ordered until accurate site sizes can be taken on site

Project title:
 Residential Development
 North and South Road
 Belisle, Cleland

Issue stage:
 Planning

date:
 Jul 21

drawn:
 DGF

scale @ A1:
 As Noted

drawing number:
 21-203-AL(10)300

revision:
 J

