


**Front Elevation**  
Scale 1:50

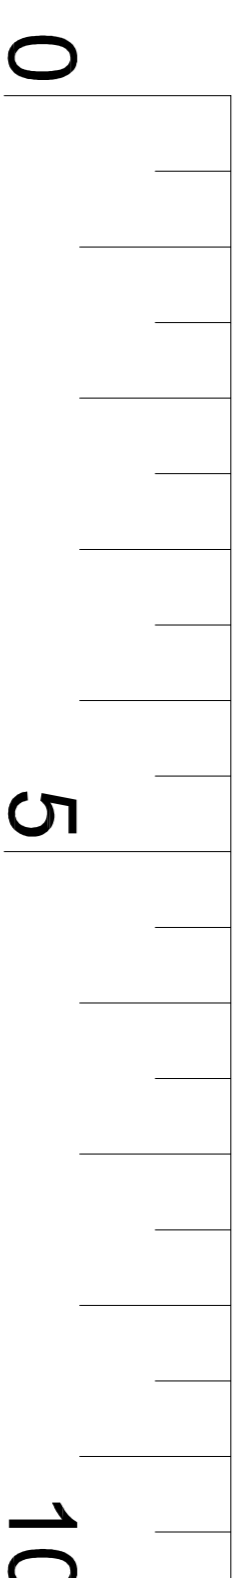

Do not scale from this drawing.  
If in doubt, ask.  
This drawing is the property of 3i-dm and  
must not be copied, reproduced or  
disclosed without written permission.  
revisions:

**DATE OF ISSUE**  
8 December 2021

project title:  
**Residential Development  
North and South Road  
Bellside, Cleland  
Plot 10**

drawing title:  
**Front Elevation**

issue stage:  
**Planning**

date: **Jun 21**      drawn: **DGF**      scale @ A1:  
drawing number: **21-203-AL(10)500**      revision: **As Noted**

drawing number: **21-203-AL(10)500**

revision: **H**