


Ground Floor Plan 1:50

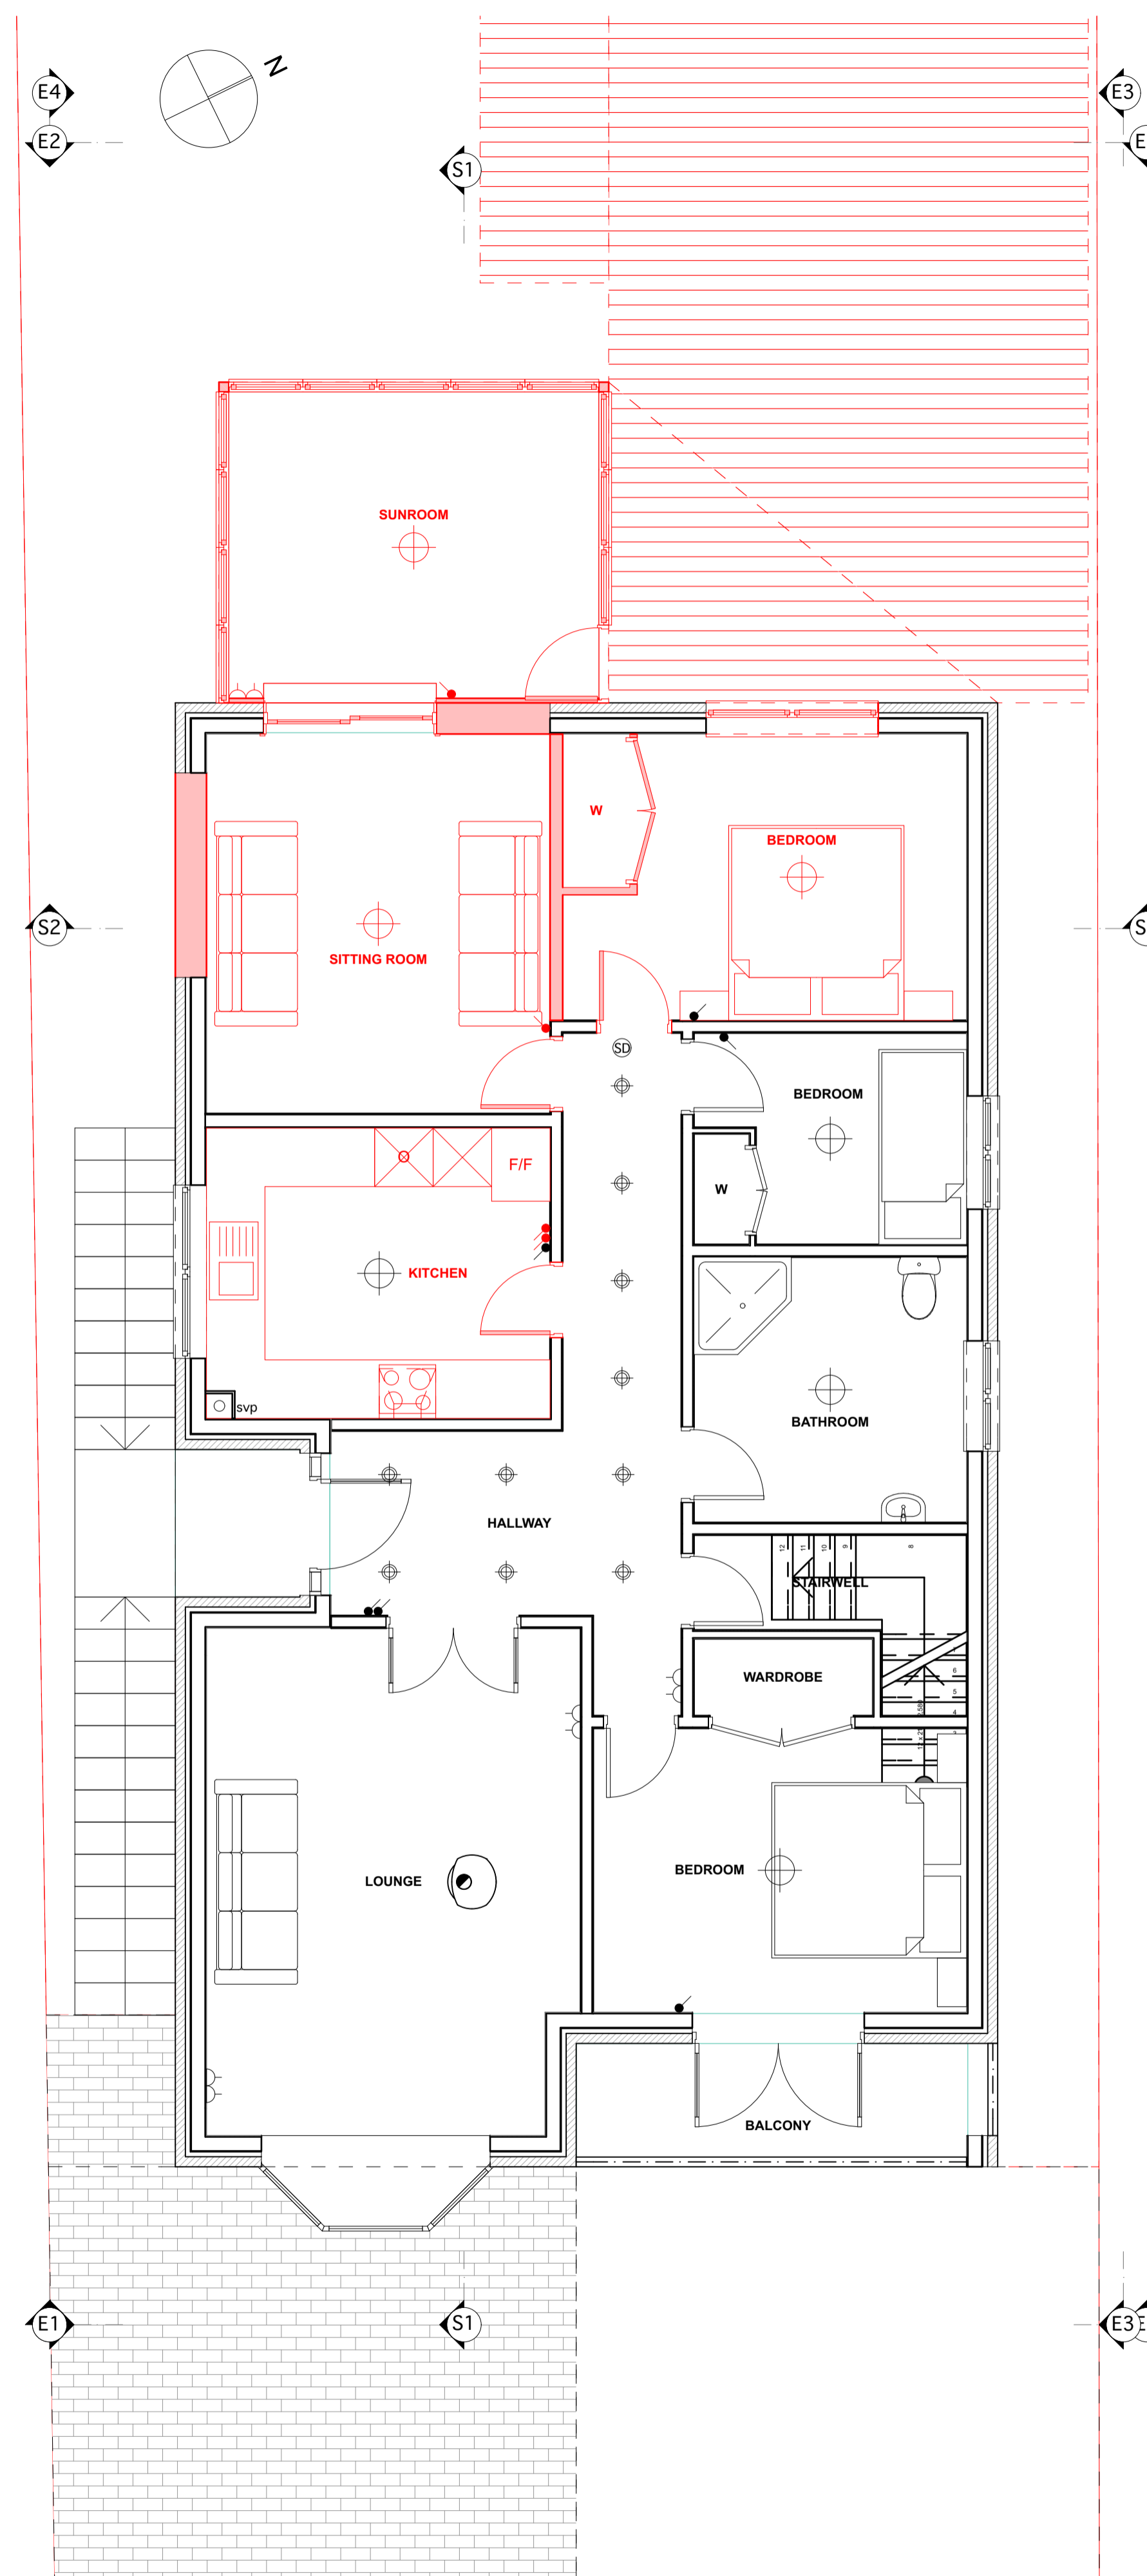

First Floor Level 1:50




© Copyright SJK architecture.
 Figured dimensions only are to be taken from this drawing. Do not scale. All dimensions are to be checked on site prior to any work commencing. If in doubt ask.

Notes



Mapping contents © Crown copyright and database rights 2022 Ordnance Survey 100035207

Location Plan 1:1000

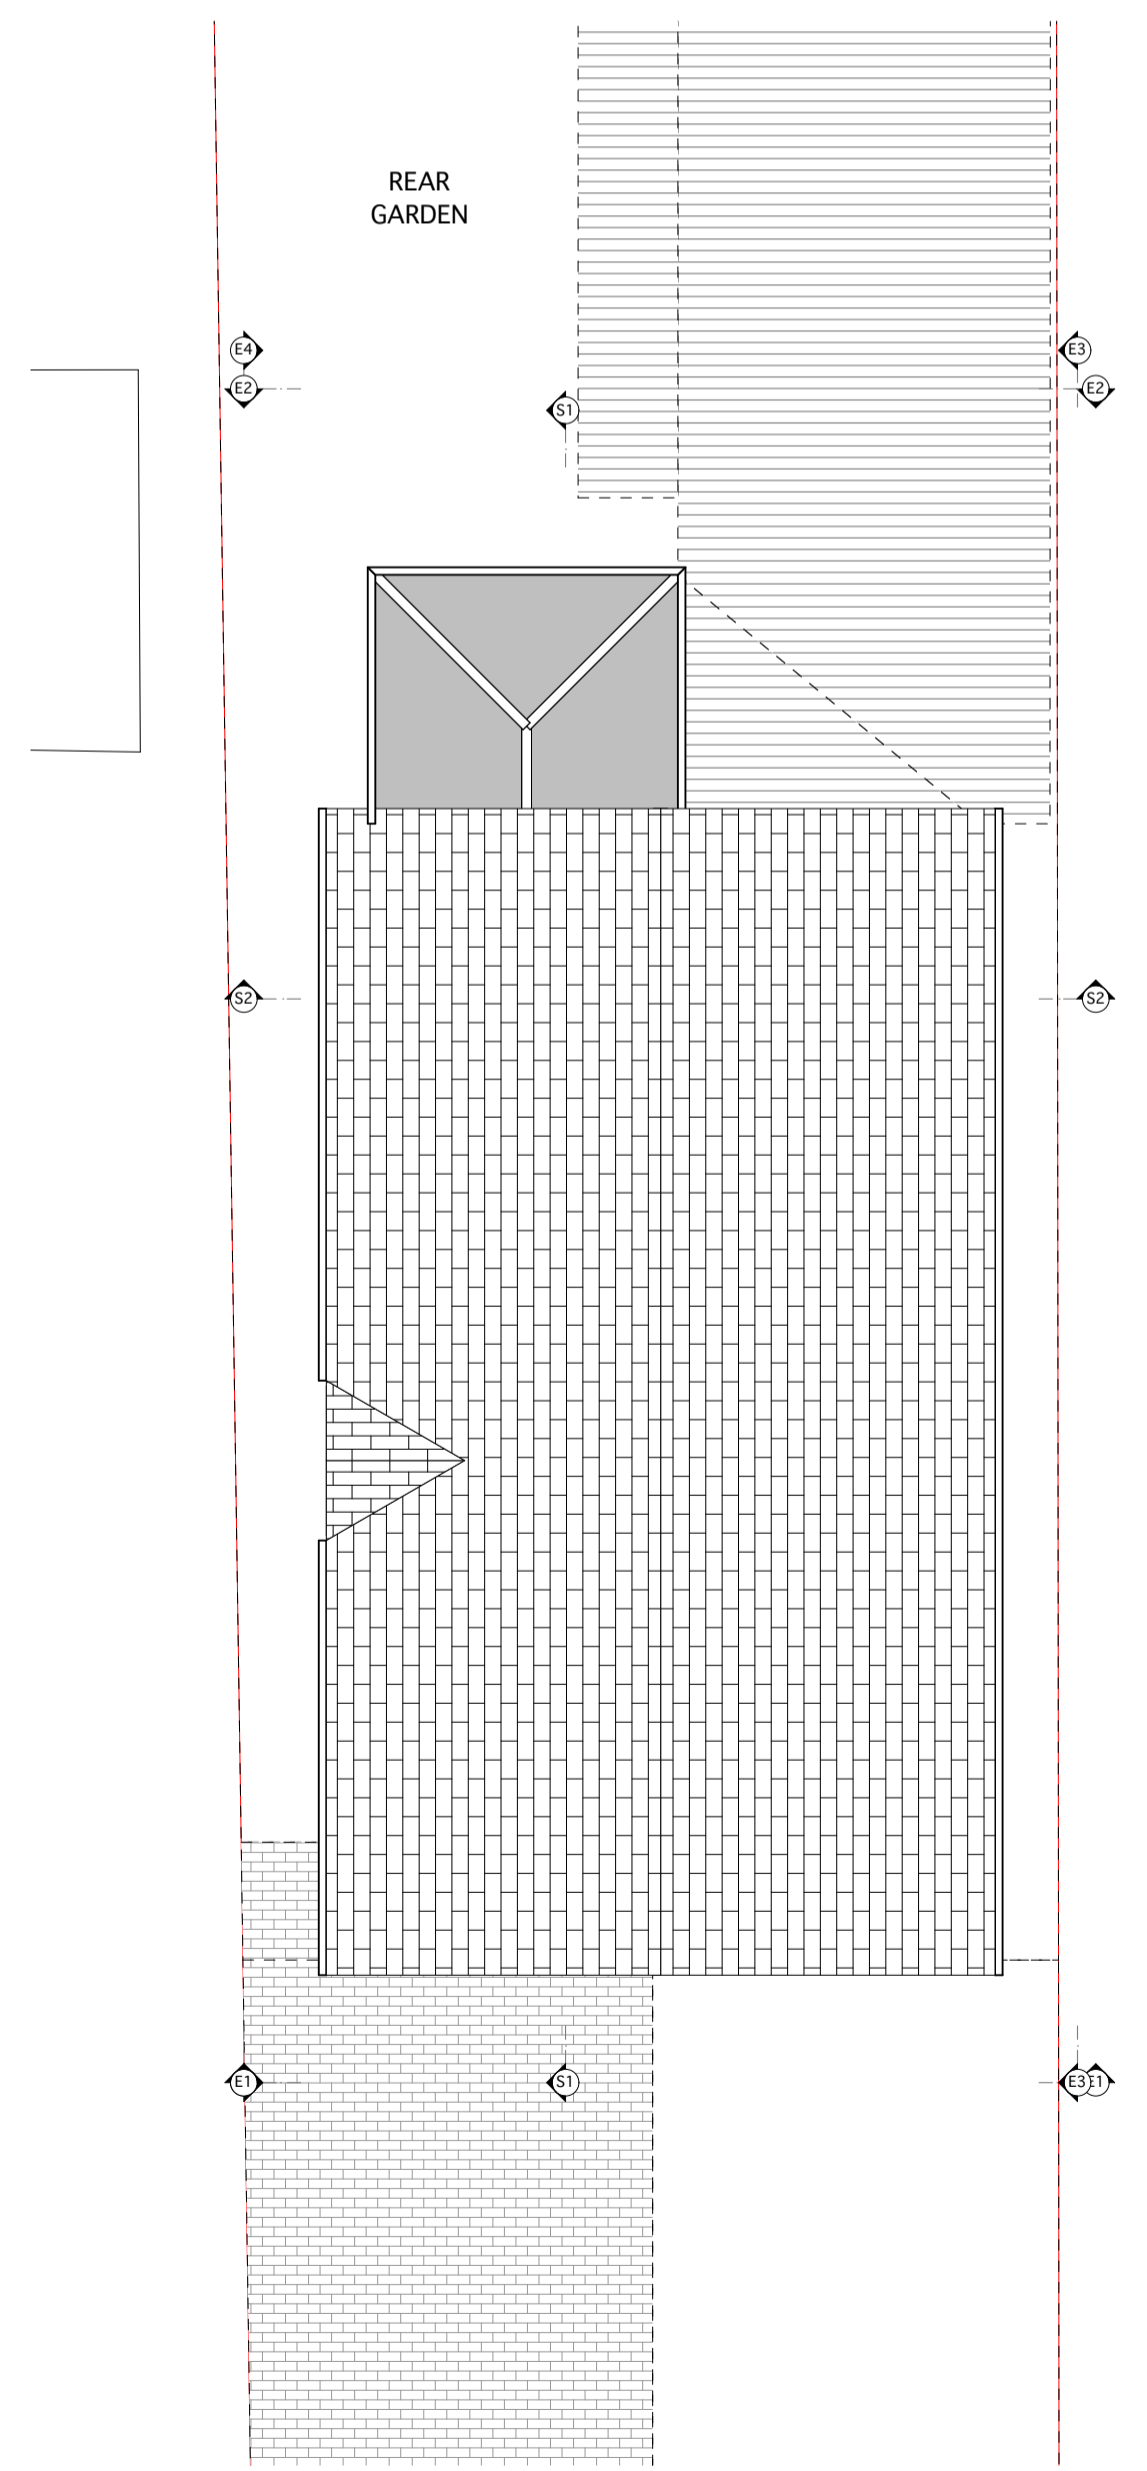

Site Plan 1:100

Rev	Notes
1	

	
Kelvin House 37 Calder Street Coatbridge ML6 4EY mob: 01236 420270 email: info@sjkarchitecture.co.uk web: www.sjkarchitecture.co.uk	
Job Title Single Storey Rear Extension, Sugarbrook Woodburn Avenue, Airdrie ML6 9DT	
Drawing Name EXISTING Plans	
Drawing Status Planning Submission	
Drawn by GS	Date Feb 2022
Checked by SJ	Date Feb 2022
Drawing Scale As Noted @ A1	
Layout ID 3512 AL(00)01	
Revision -	