


Notes



Front Elevation  
1:50

E1  
-

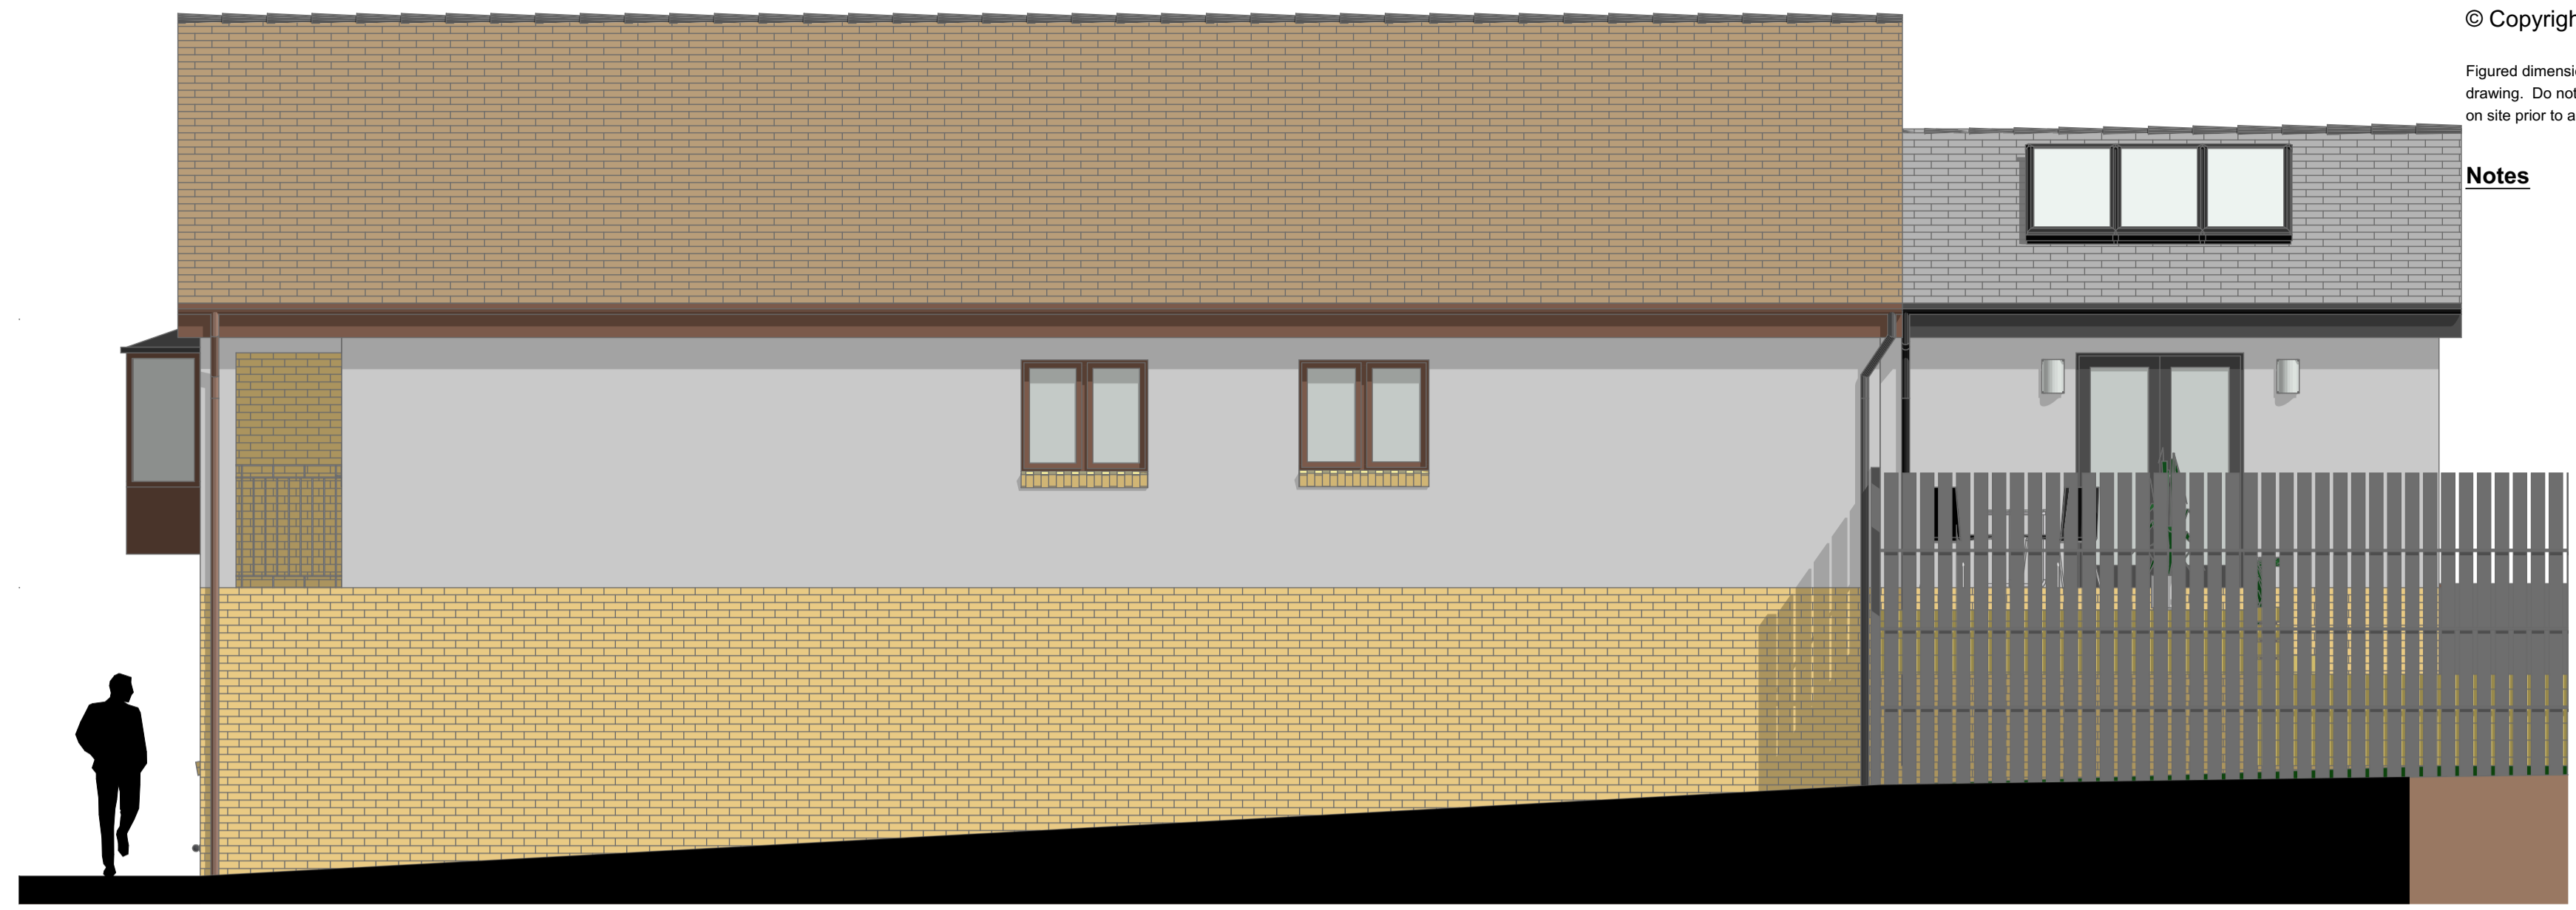


Side Elevation  
1:50

E3  
-




Rear Elevation  
1:50

E2  
-

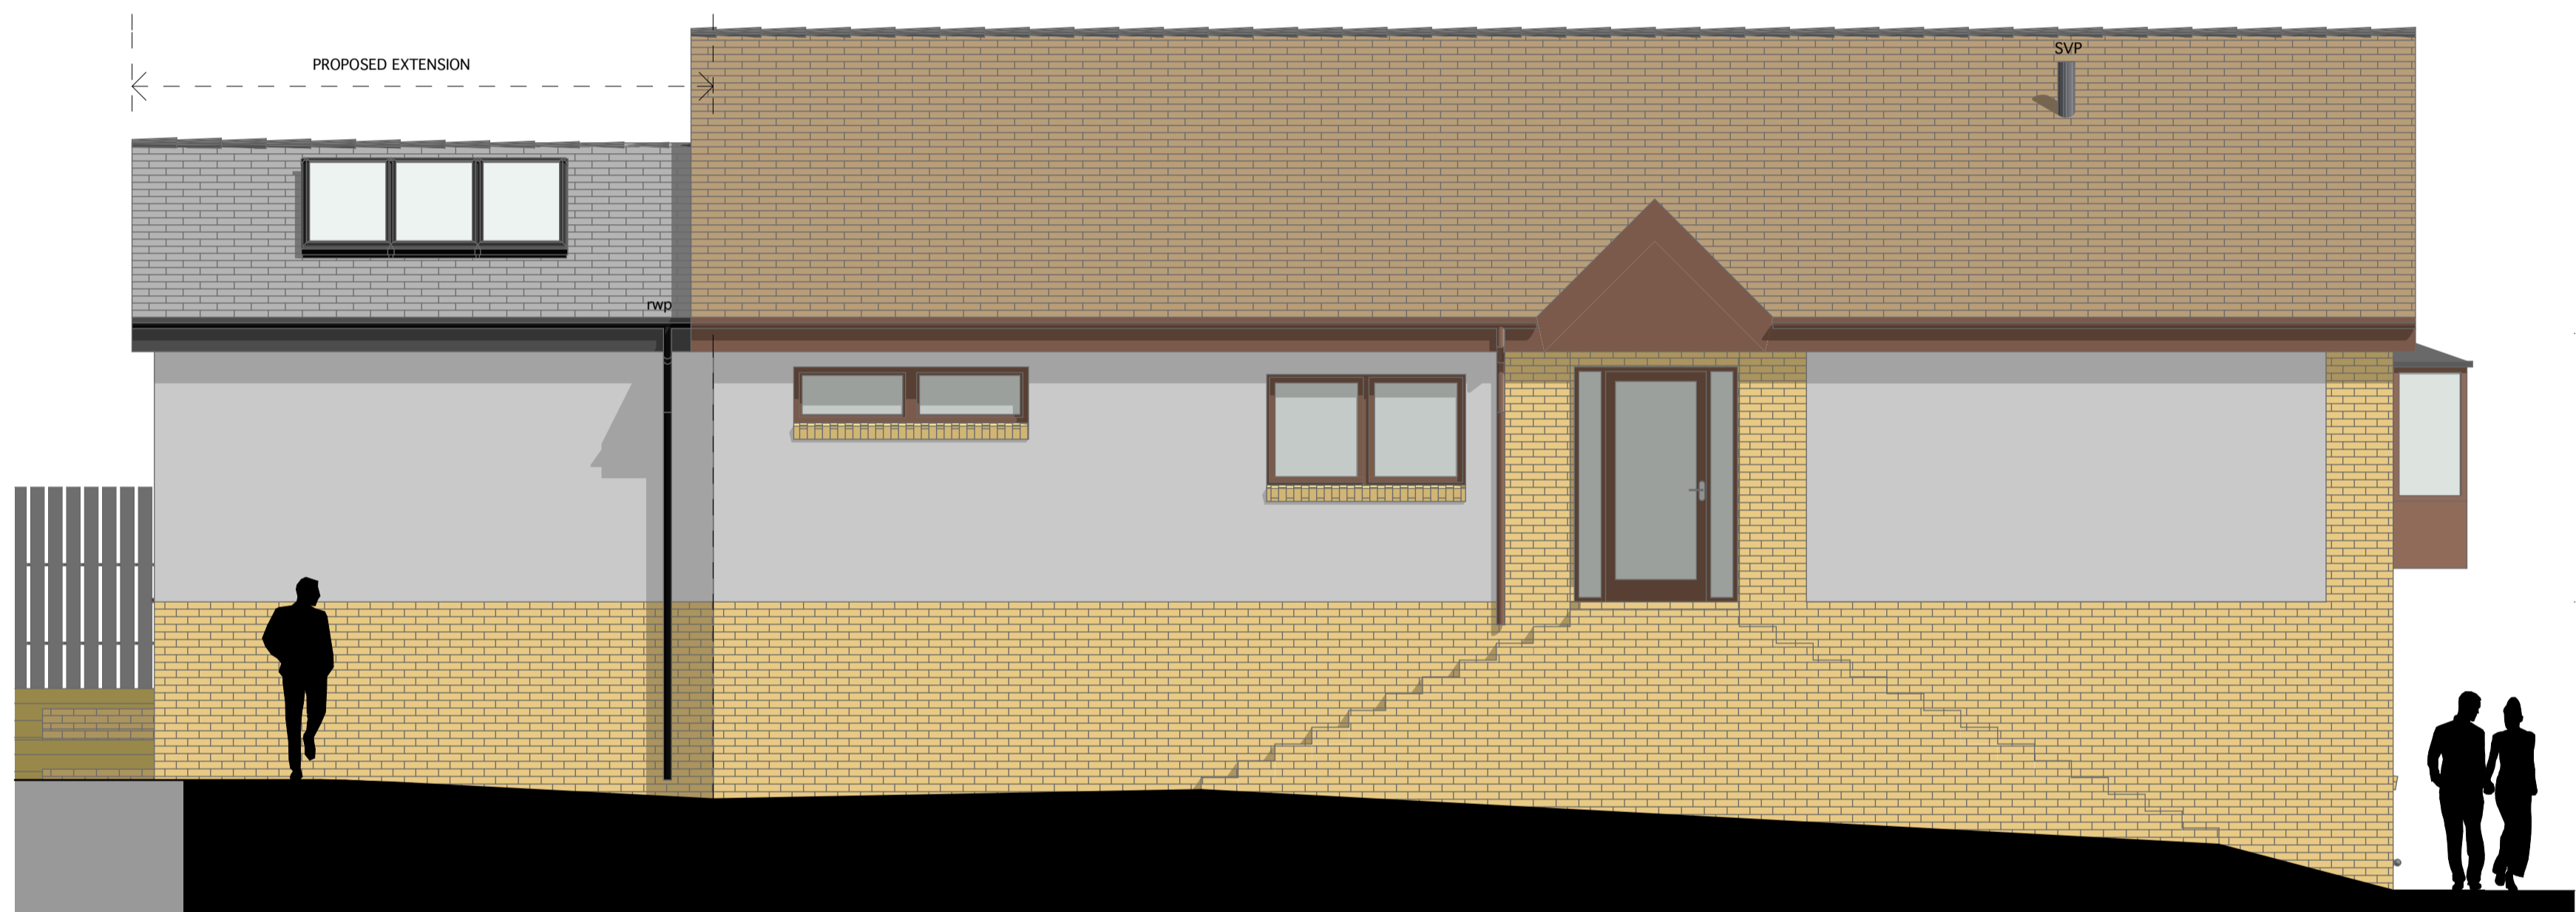


Side Elevation  
1:50

E4  
-

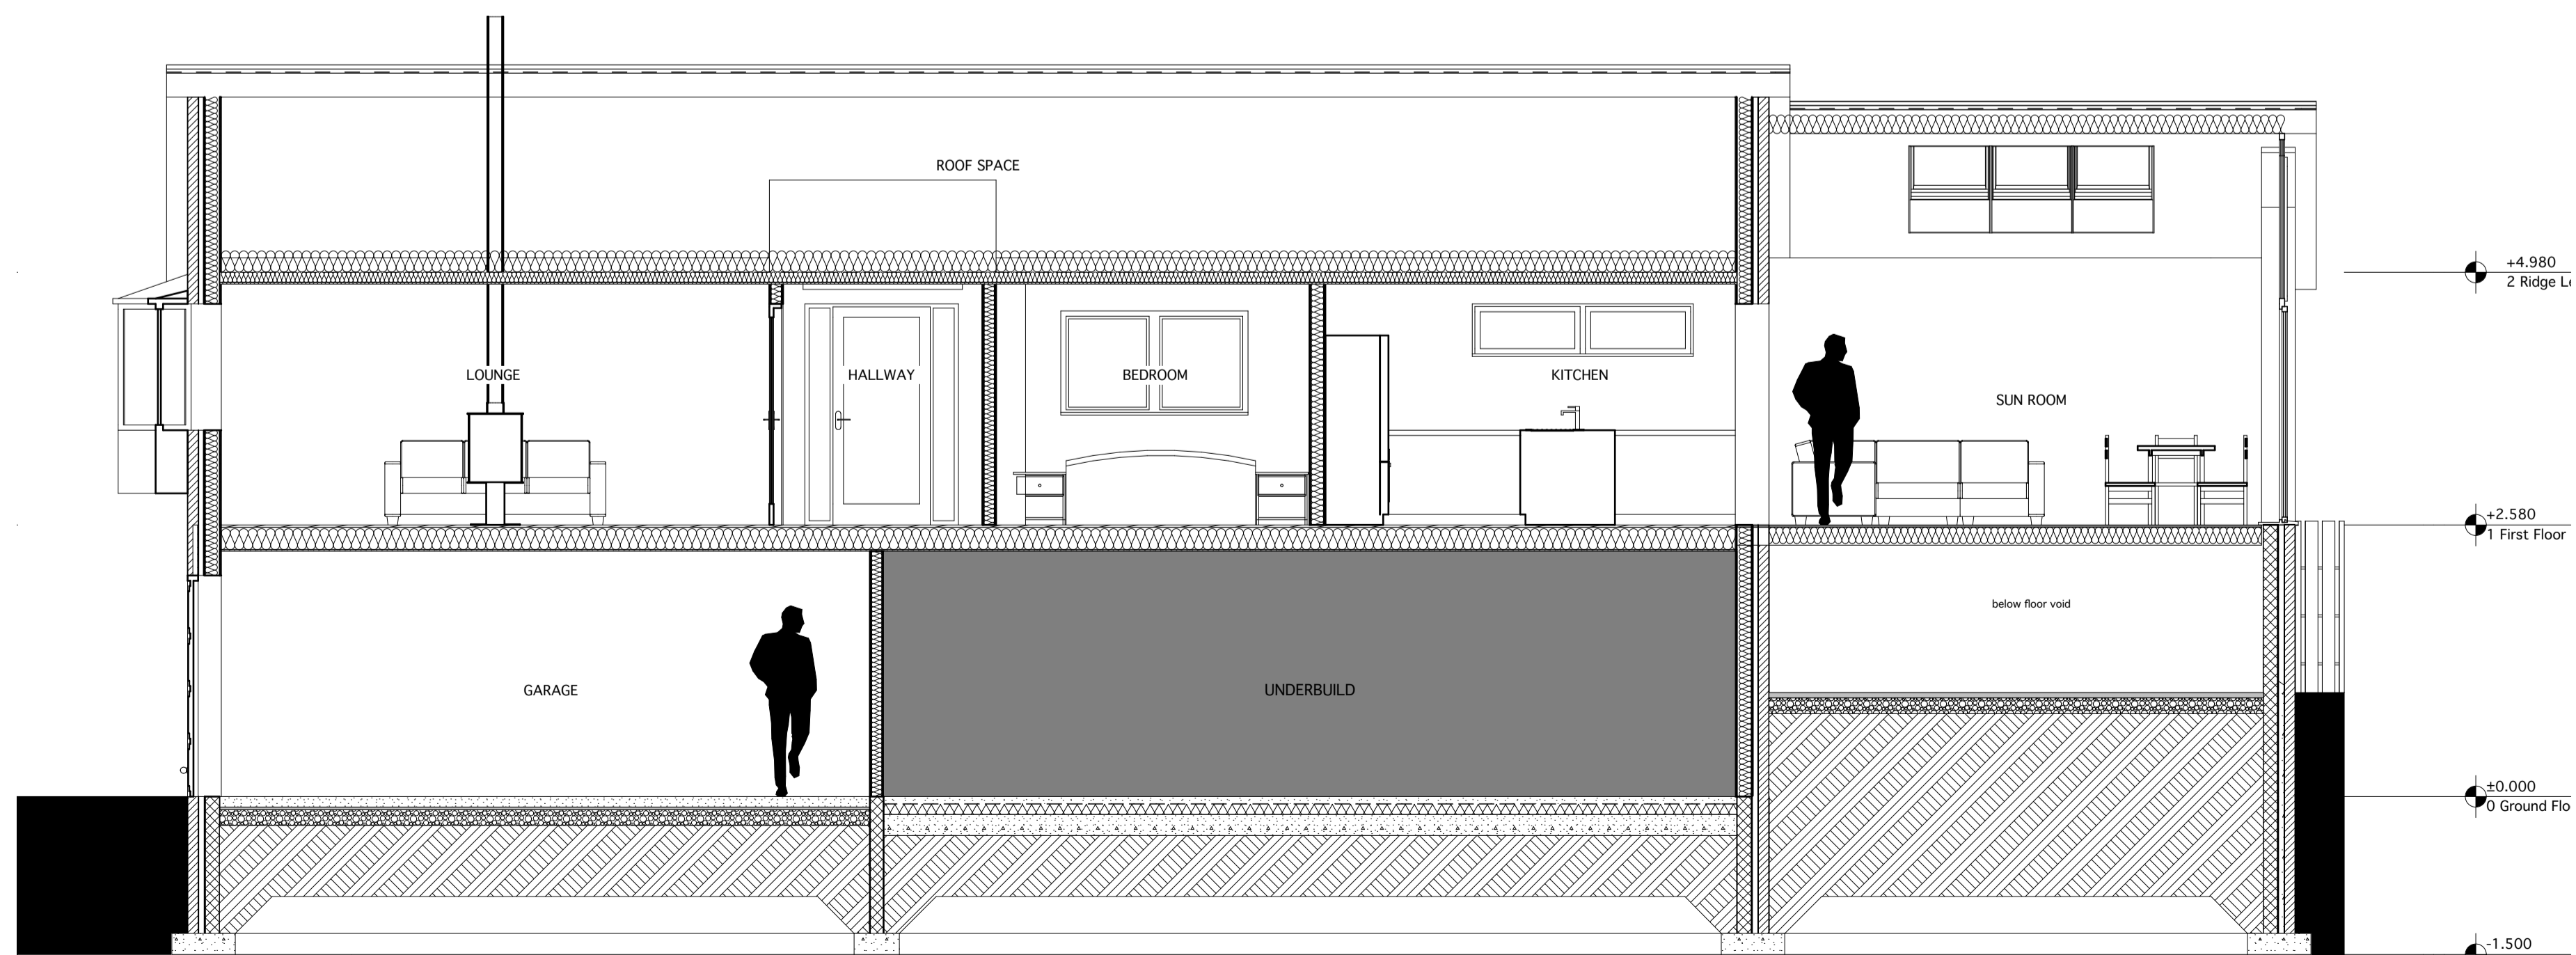

Section X-X  
1:50

S1  
-

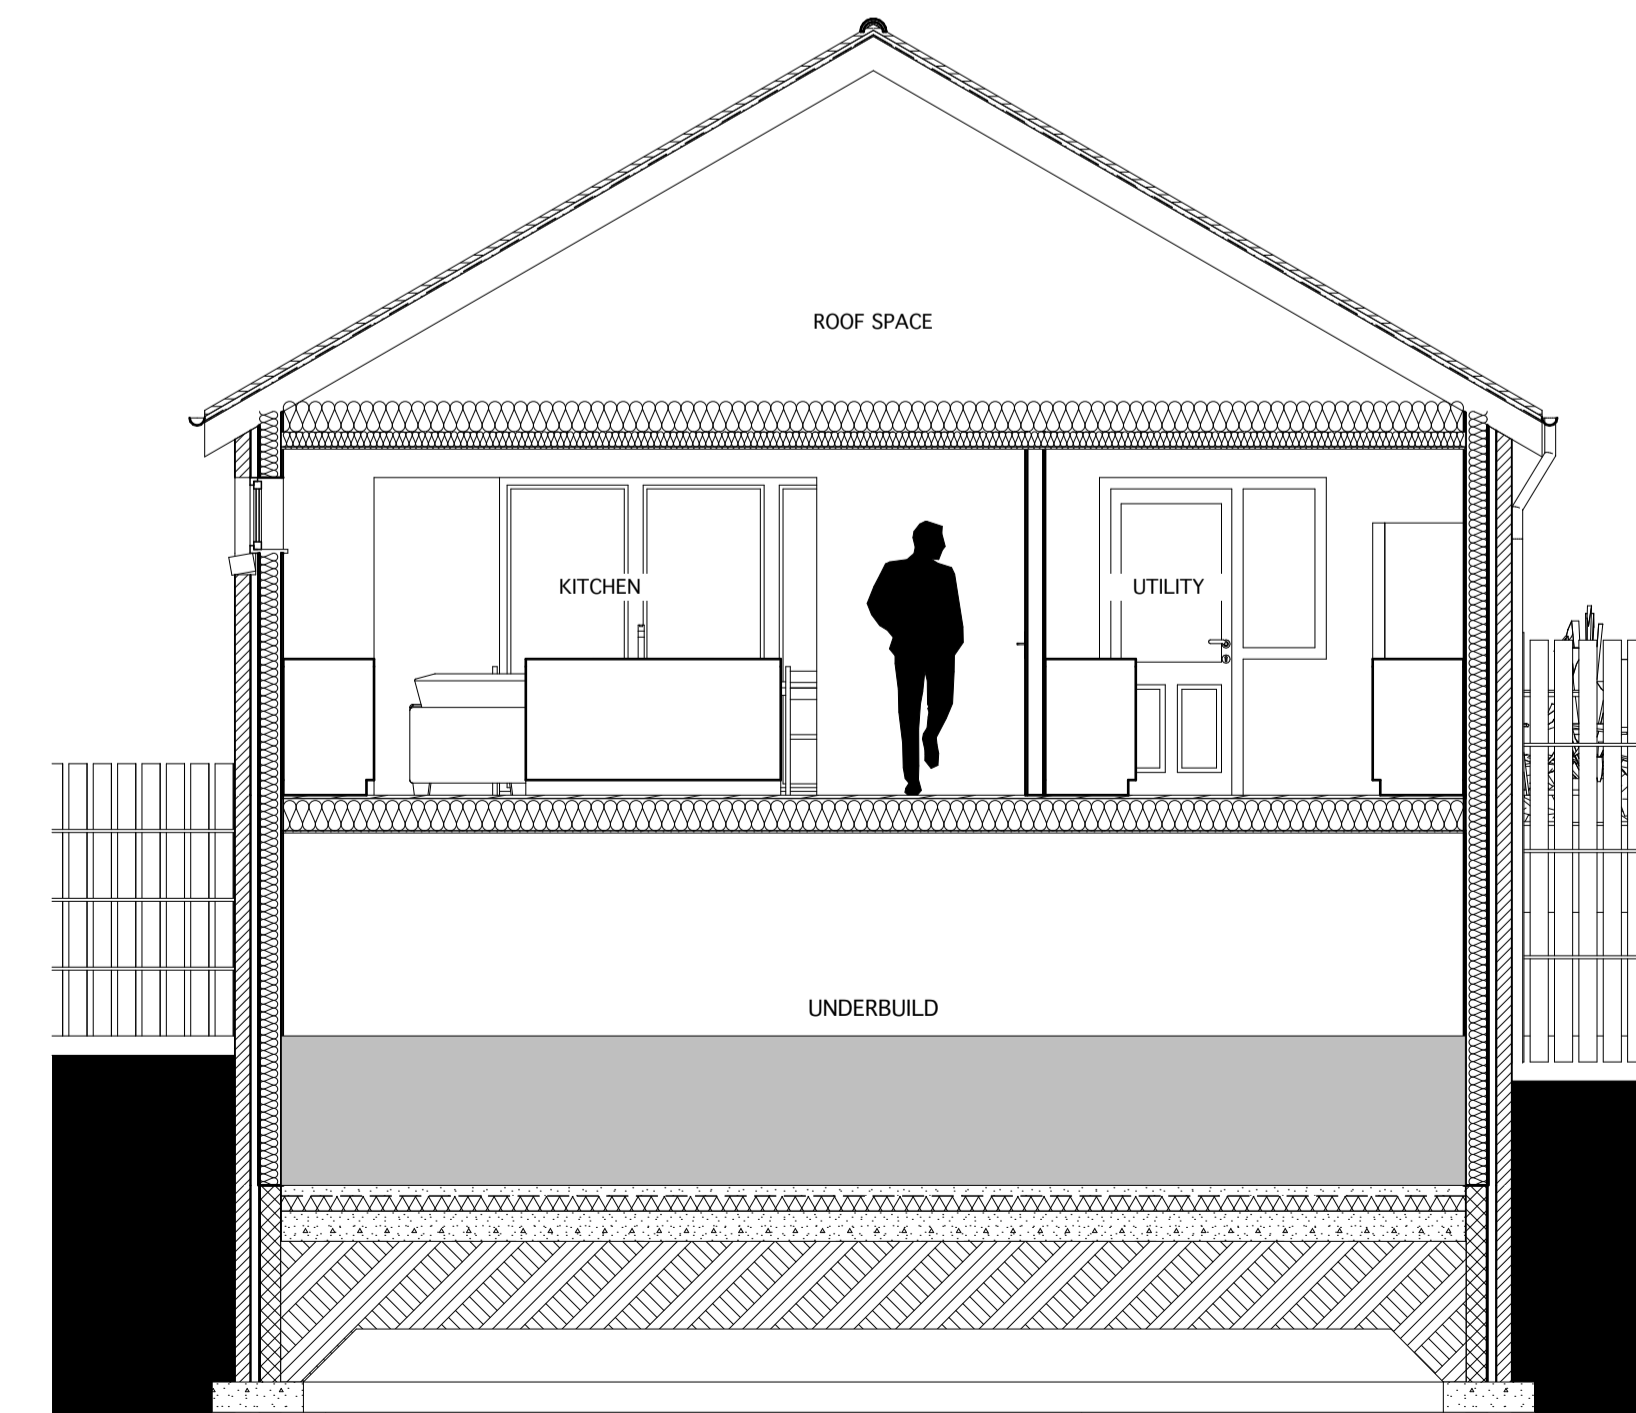

Section Y-Y  
1:50

S2  
-

Rev Notes



Job Title  
**Single Storey Rear Extension,  
Sugarbrook  
Woodburn Avenue,  
Airdrie  
ML6 9DT**

Drawing Name  
**PROPOSED  
Elevations & Sections**

Drawing Status  
**Planning Submission**

Drawn by  
GS Date  
Feb 2022

Checked by  
SJ Date  
Feb 2022

Drawing Scale  
As Noted @ A1

Layout ID  
**3512 AL(00)04** Revision  
-